



EAST ELEVATION

SCALE 1:100 (A3 print)

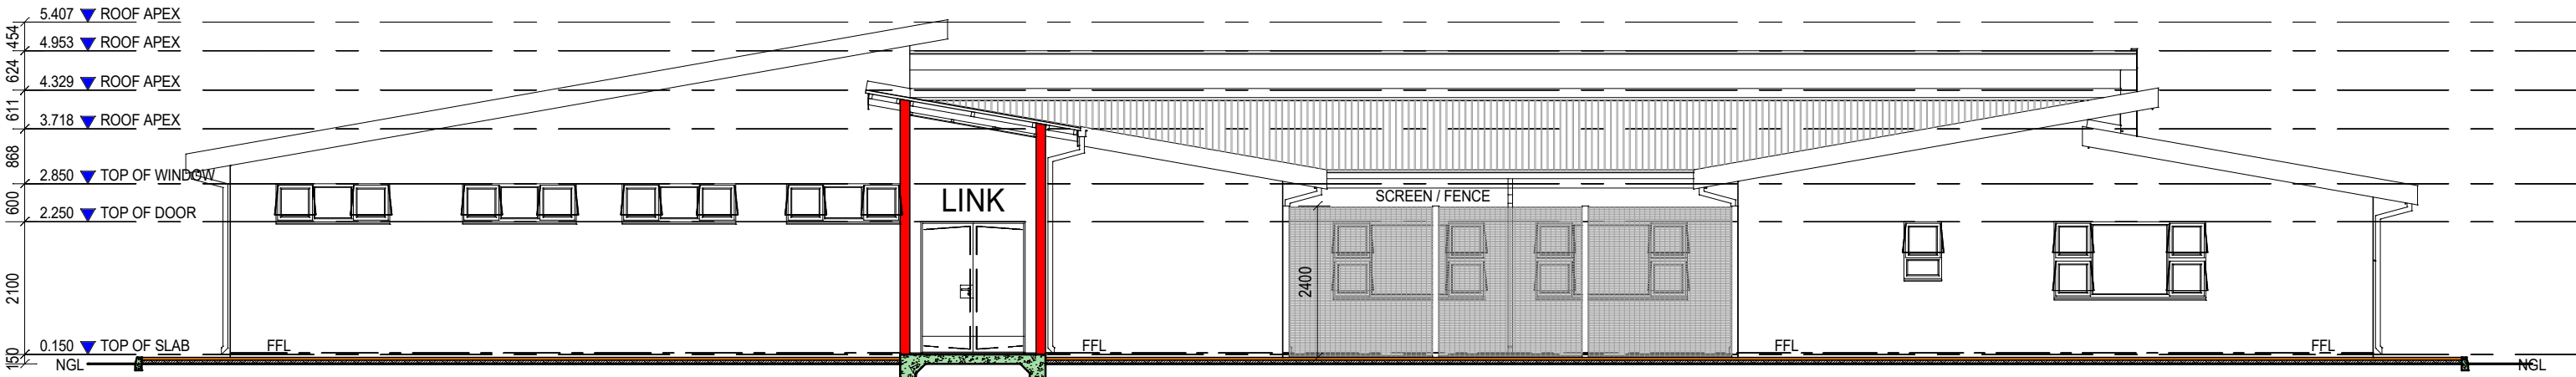

WEST ELEVATION

SCALE 1:100 (A3 print)

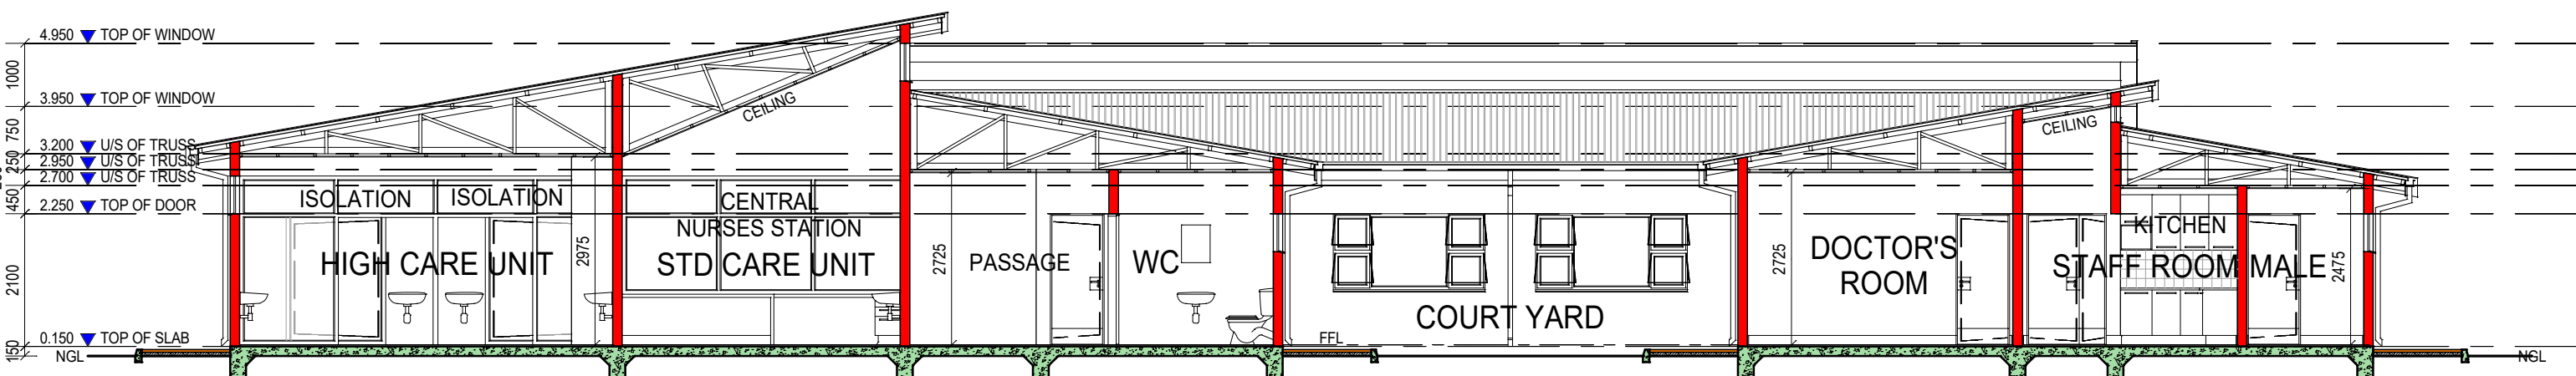

SECTION A-A

SCALE 1:100 (A3 print)