



UNDERPINNING LAYOUT

SCALE 1 : 20

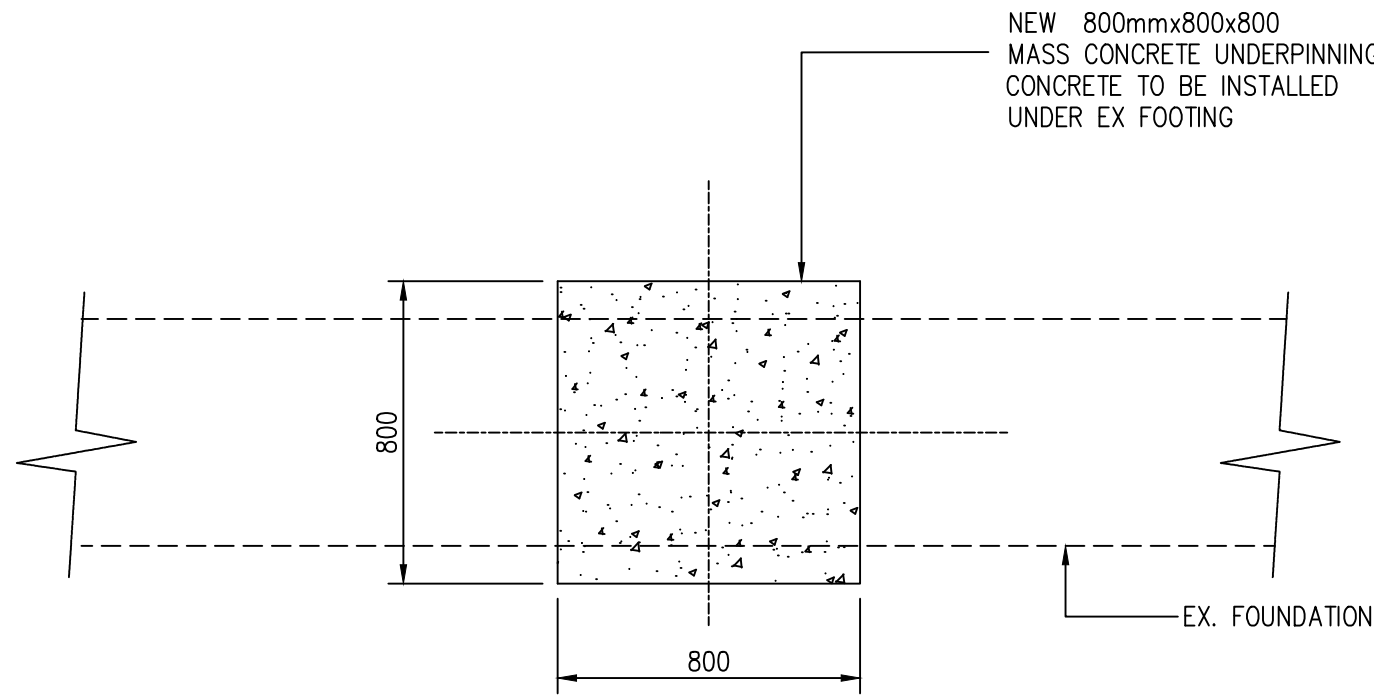


UNDERPINNING PLAN

SCALE 1 : 20

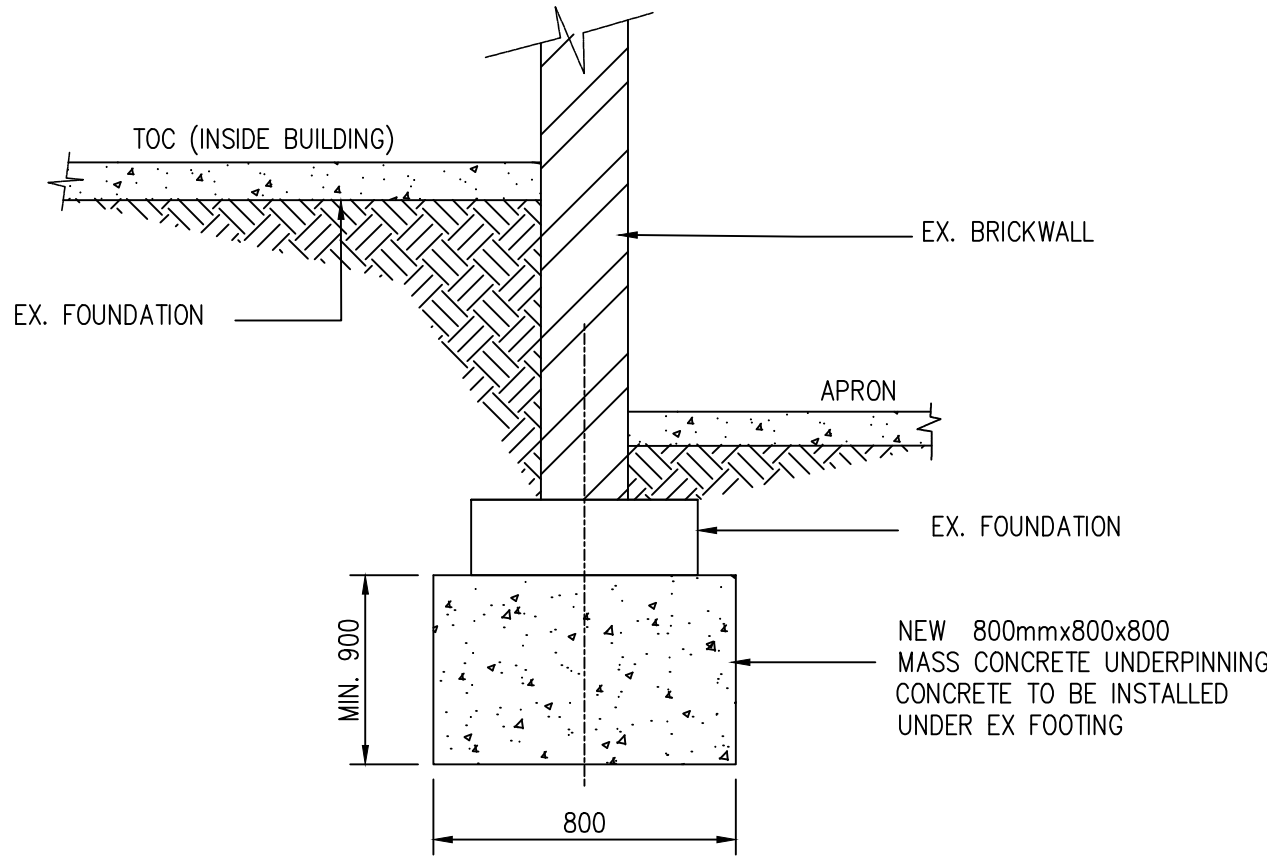

UNDERPINNING SECTION THROUGH

SCALE 1 : 20

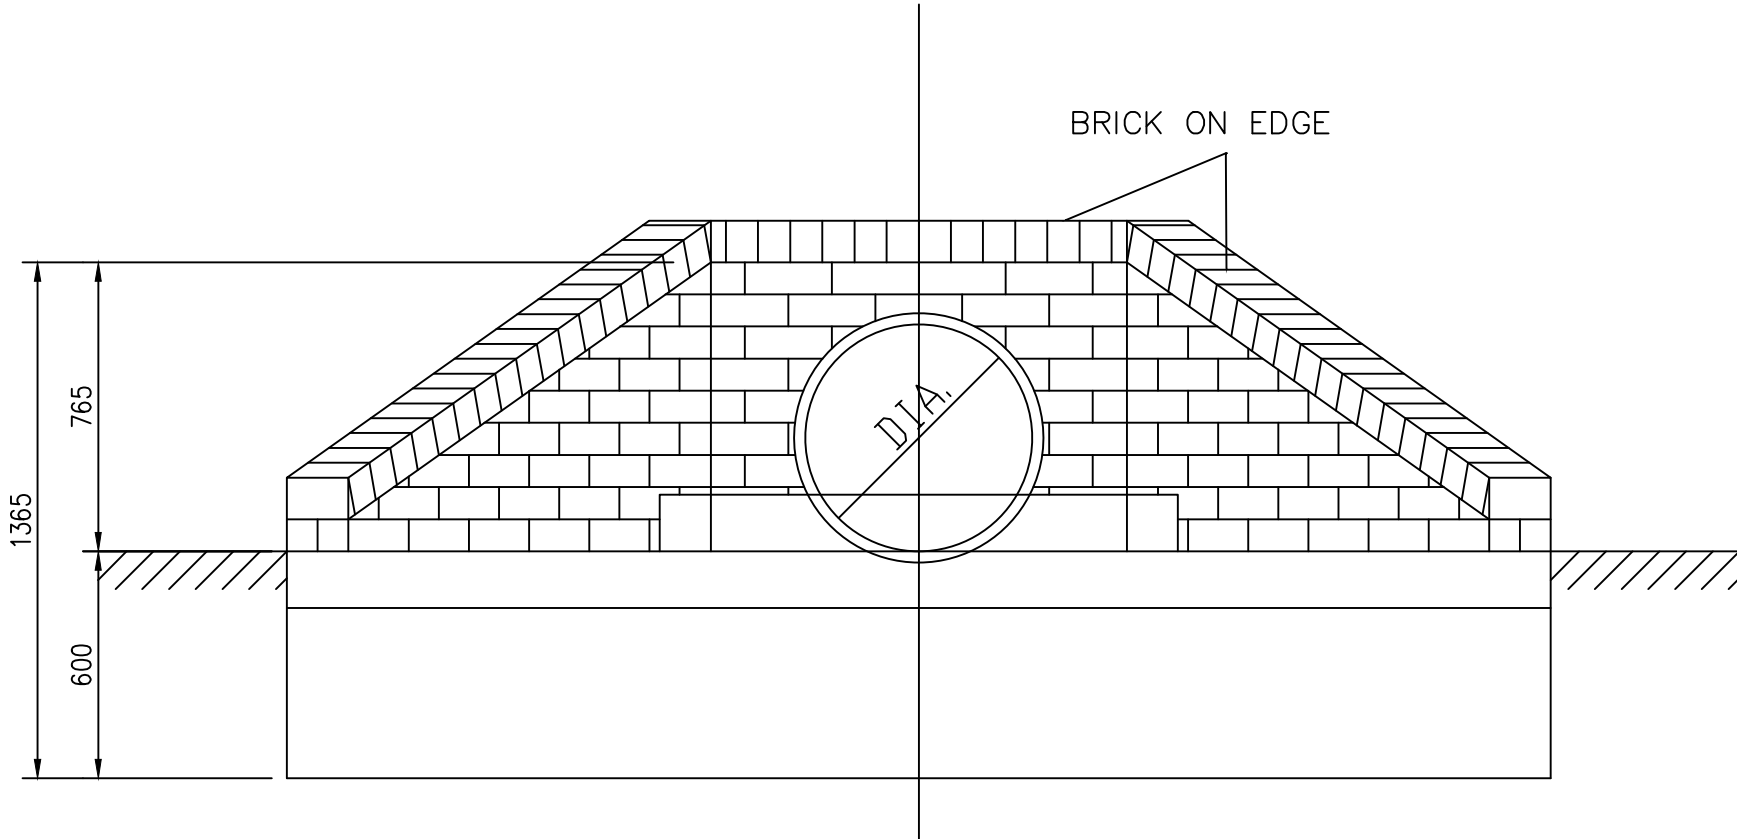


FRONT ELEVATION - SINGLE PIPE

SCALE 1 : 20

Client :




Main Consultant :

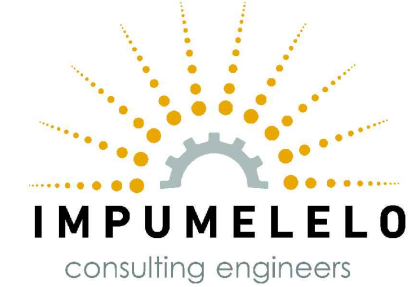


PLAN DESCRIPTION	DWG. NO.	SHEET NO.
CONTINUED FROM		
CONTINUED ON		
CROSS SECTIONS		
TYPICAL CROSS SECTION		
SURVEY LAYOUT		

REDUCED PLAN USE SCALE BELOW

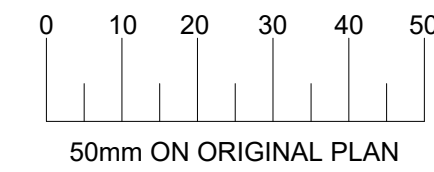

REV 0A	16/09/2022	ISSUED FOR TENDER
REVISION	DATE	DESCRIPTION

NOTE:  
No construction work to commence until land and servitude acquisitions have been completed

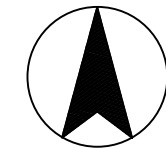

Acquisitions completed  
DATE \_\_\_\_\_ Engineer \_\_\_\_\_

UNDERGROUND SERVICES CHECKED		
SERVICE	DATE	SIGNATURE
S.W.DRAINS		
SEWERS		
WATER MAINS		
G.P.O CABLES		
ELECTRIC CABLES		
S.A.R. CABLES		
E.S.C. CABLES		
OIL PIPE LINE		
NOTE:		

Contract No. \_\_\_\_\_

Project Title

**DUMEHLEZI HIGH SCHOOL**

Project Description :

**ASBESTOS REPLACEMENT**

Scales	Reference

Designed : M.Cele Date : 16-09-2022  
Checked : N.Ndlovu Drawn by : Q.Mahaye

Drawing Description :

**TYPICAL DETAILS**

Sheet  
of