

NOTES:  
1. All boundaries, dimensions and levels are to be checked on site before construction and any discrepancies are to be reported to the office of the Architect.  
2. Partial Service: Any discrepancies with site or other information is to be advised to the Architect and direction or approval is to be sought before the implementation of the detail.  
3. Do not scale the drawing.  
4. For the purpose of coordination, all relevant parties must check this information prior to implementation and report any discrepancies to the Architect.

Revisions:			
Rev No	Date	Description	Rev By
A	04/11/22	For Information Purposes Only	KG

Architect :

Name :

Signature :

Client :

Name :

Signature :



Project:  
**CONDITION ASSESSMENT  
LIKUBU PRIMARY SCHOOL**

Drawing description:  
**PROPOSED NEW CLASSROOMS  
FLOOR PLAN - 16 NEW CLASSROOMS**

Drawn: ISENZEKO ENGINEERING




A1

Scale/s: AS SHOWN ON DRAWING

FOR INFORMATION

Drawing Number:  
082-LPS-104

Revision:  
A

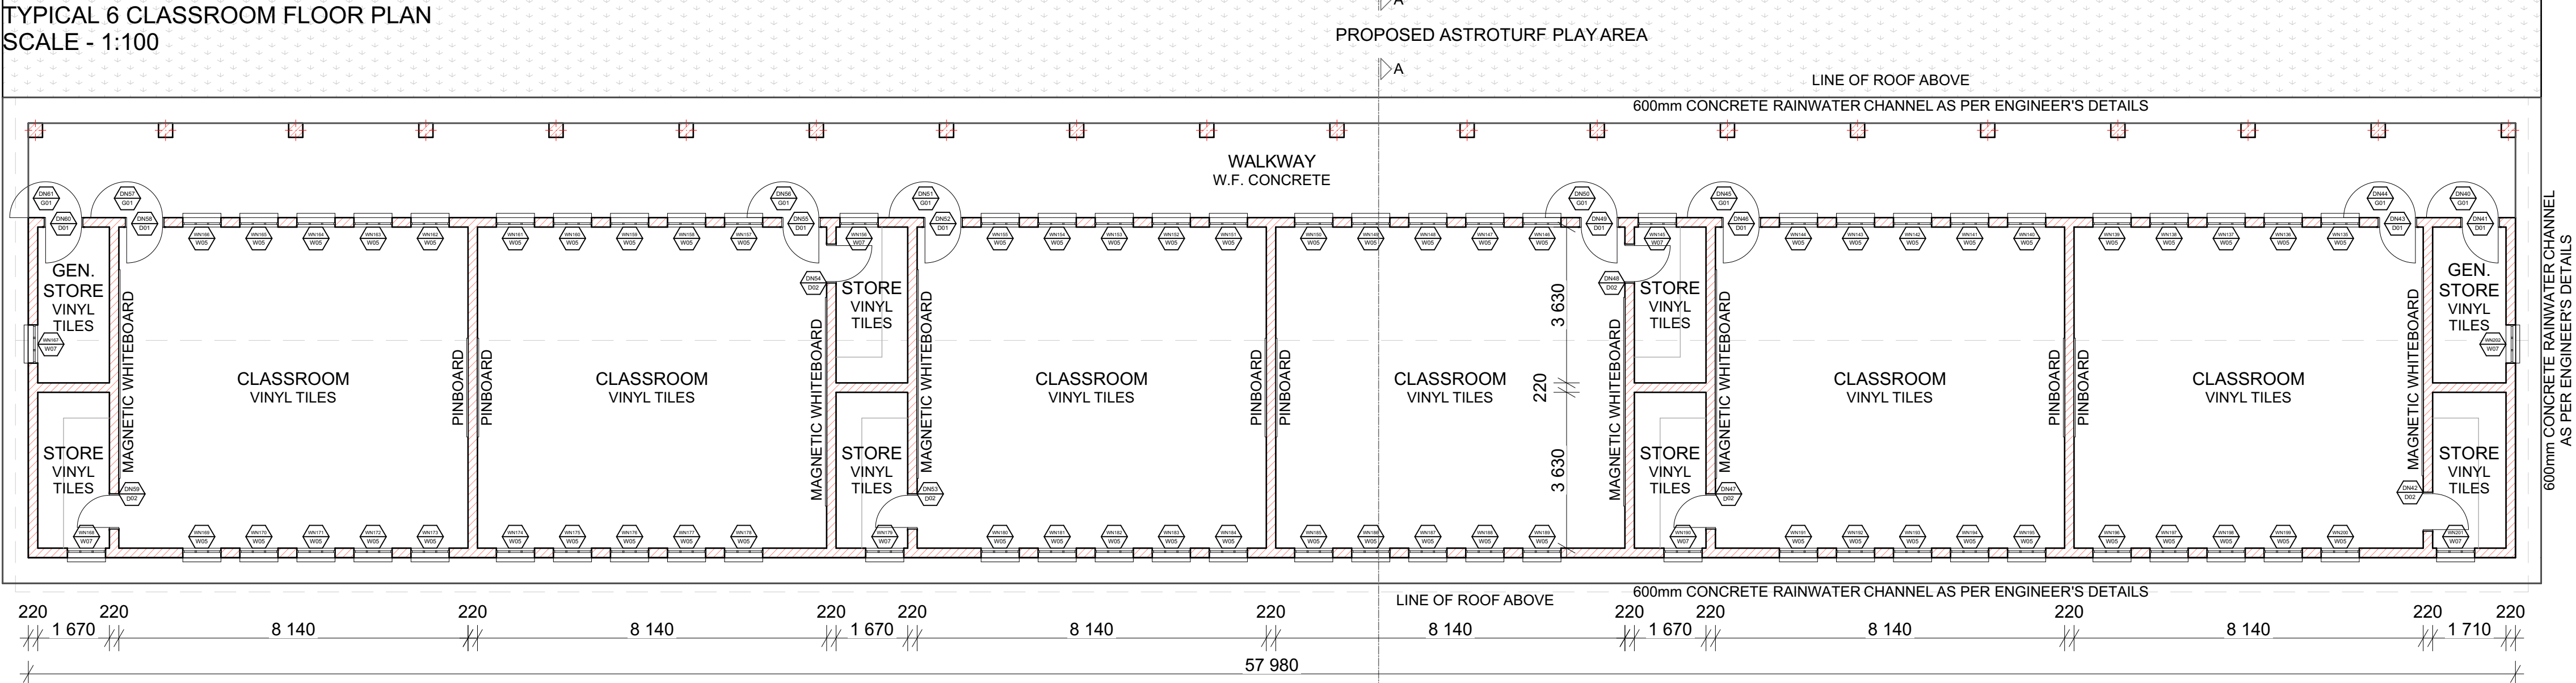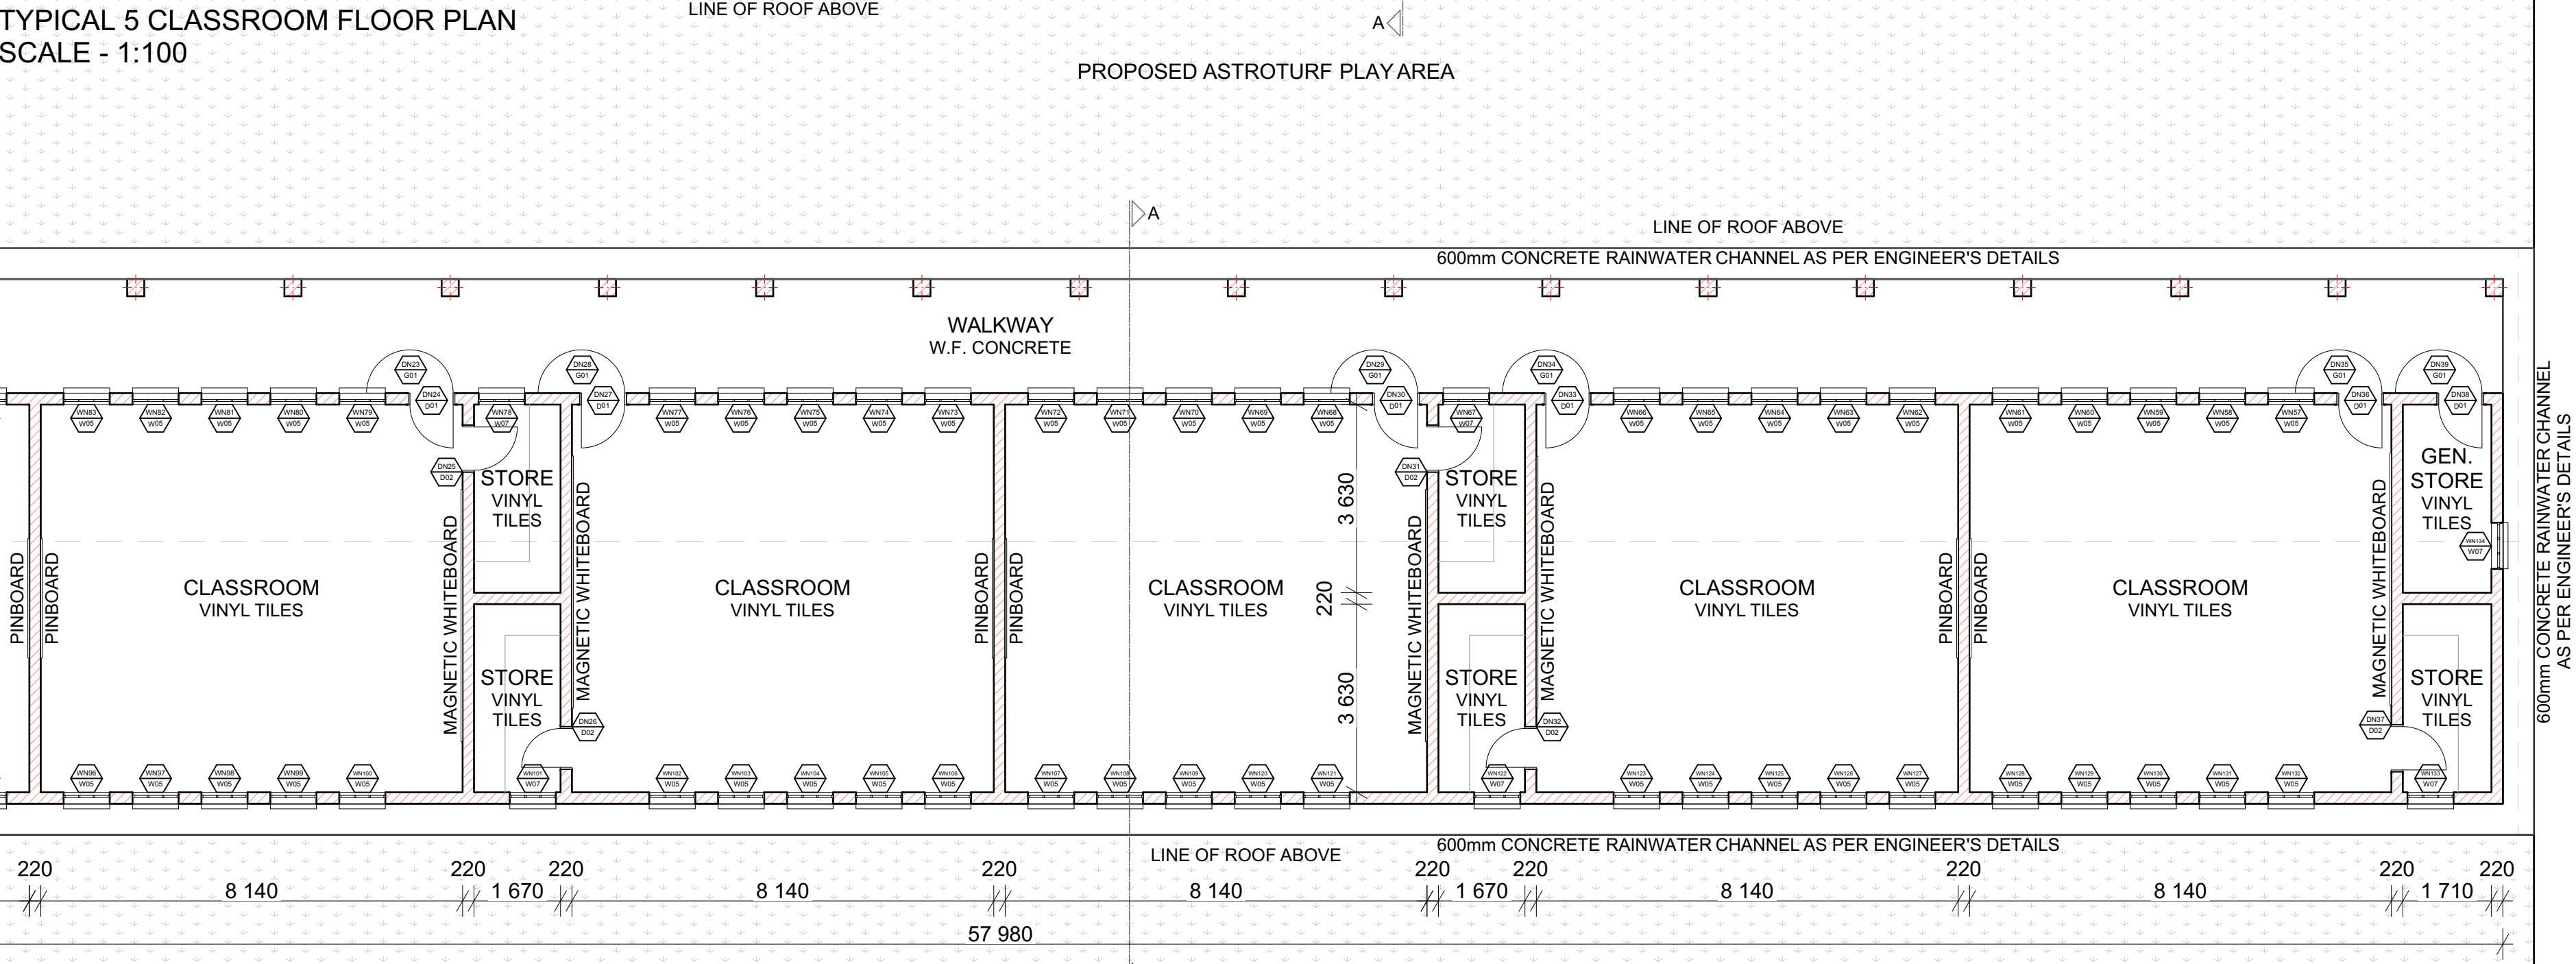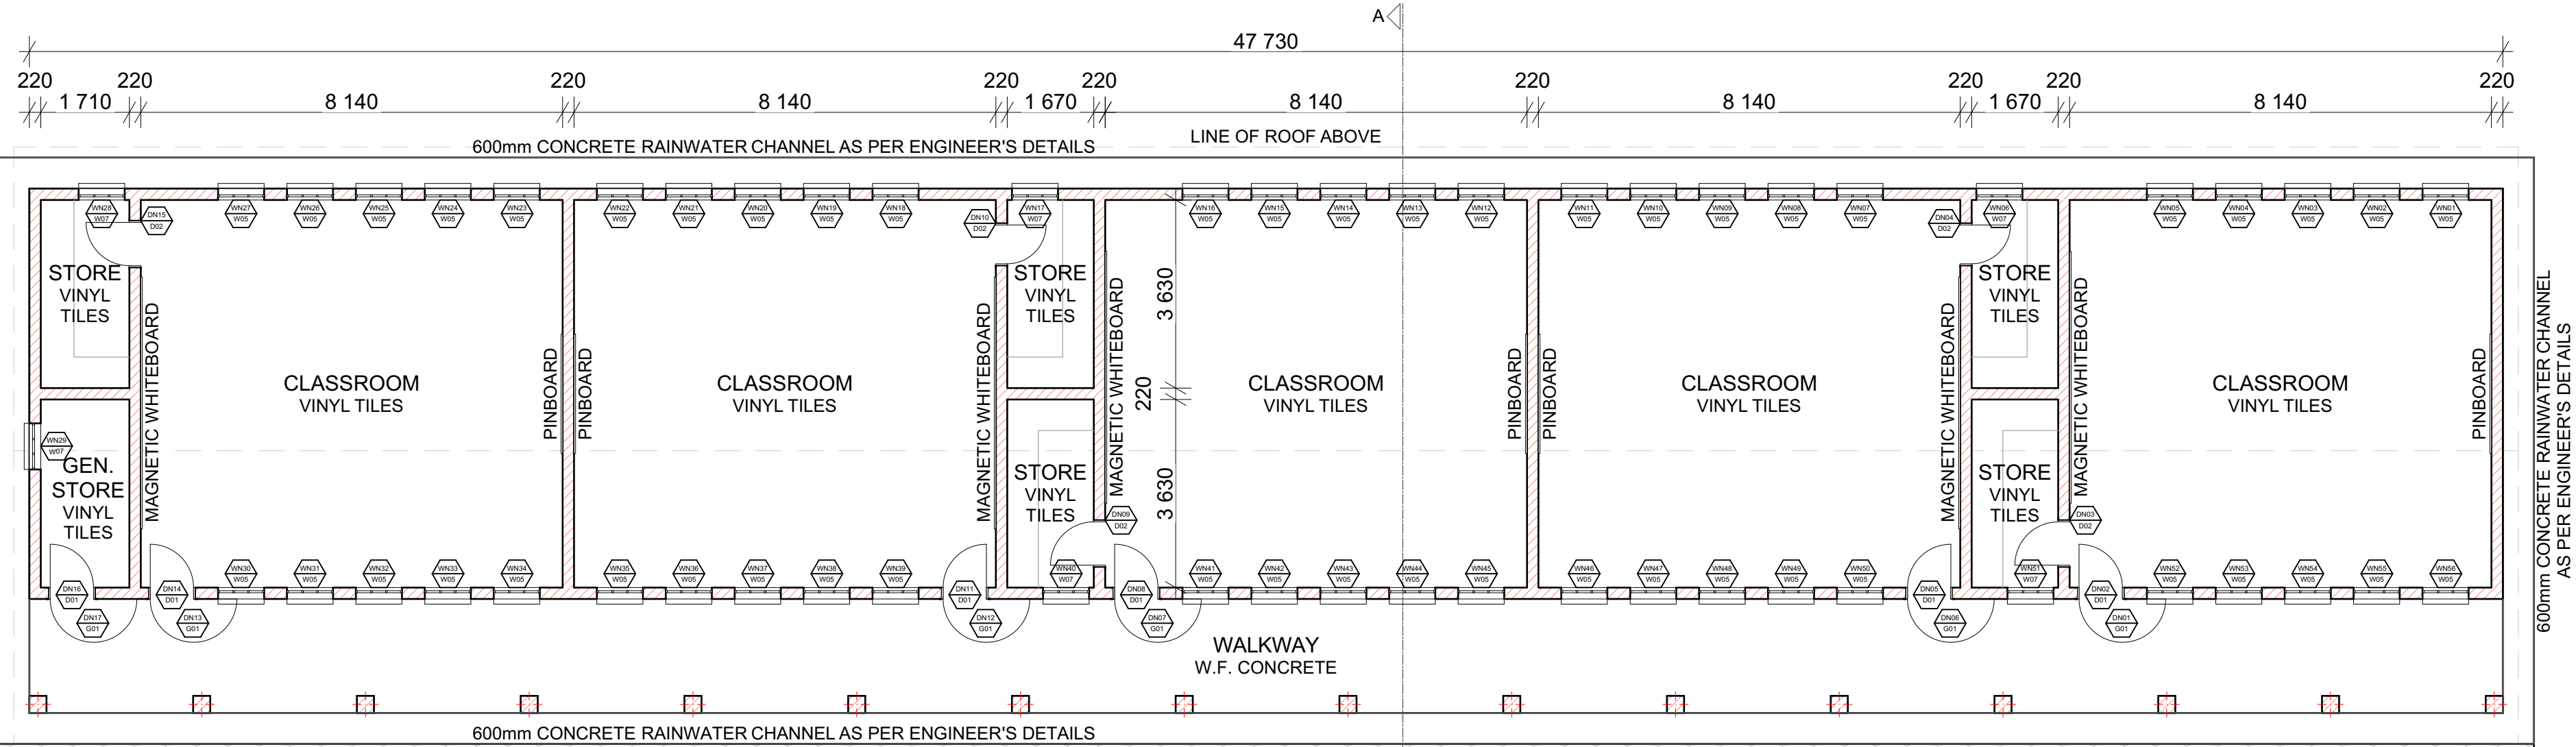

TYPICAL 6 CLASSROOM FLOOR PLAN  
SCALE - 1:100