




GROUND FLOOR PLAN  
SCALE - 1:100

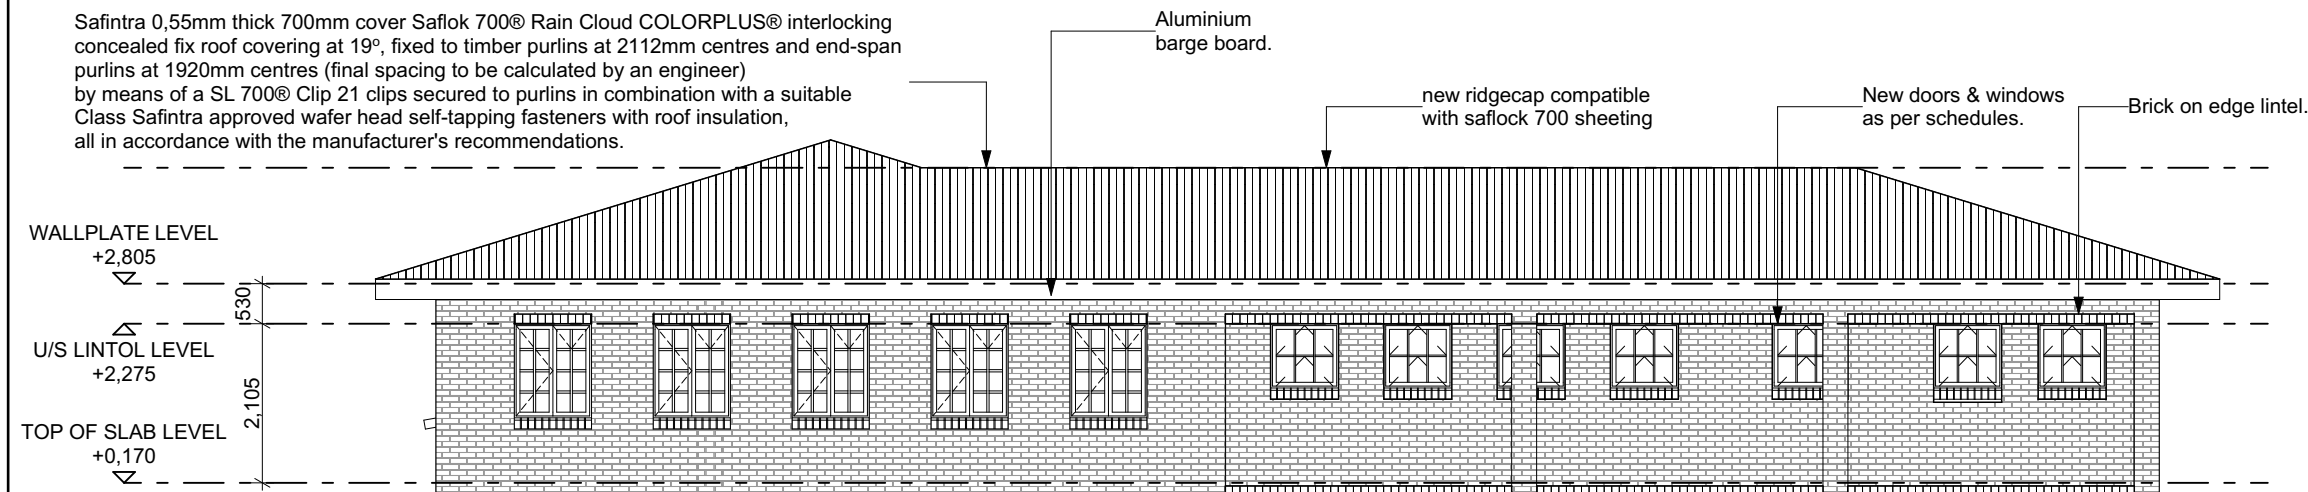


FRONT ELEVATION  
SCALE - 1:100

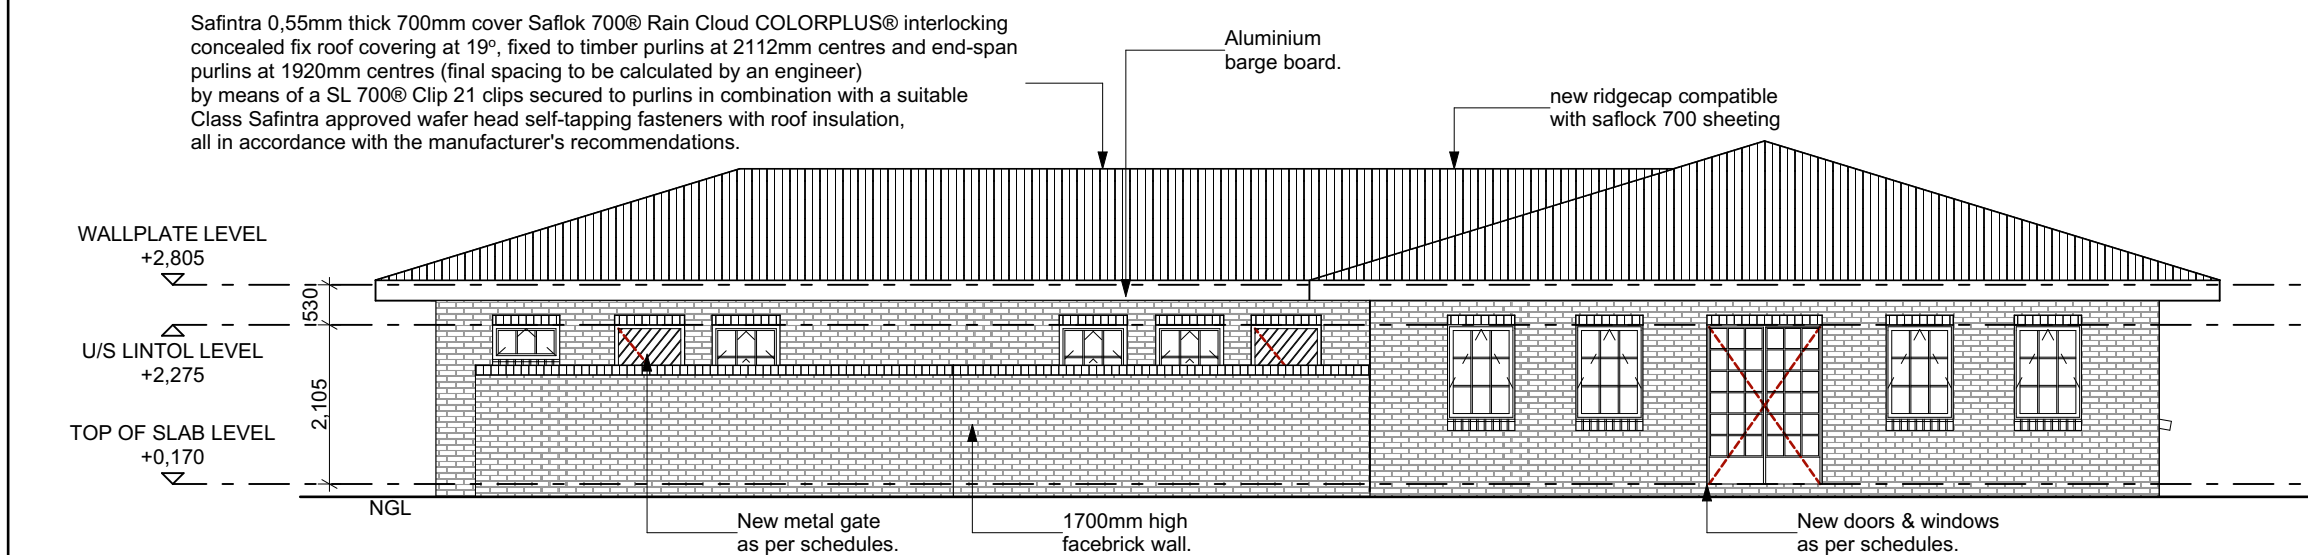


FRONT ELEVATION  
SCALE - 1:100

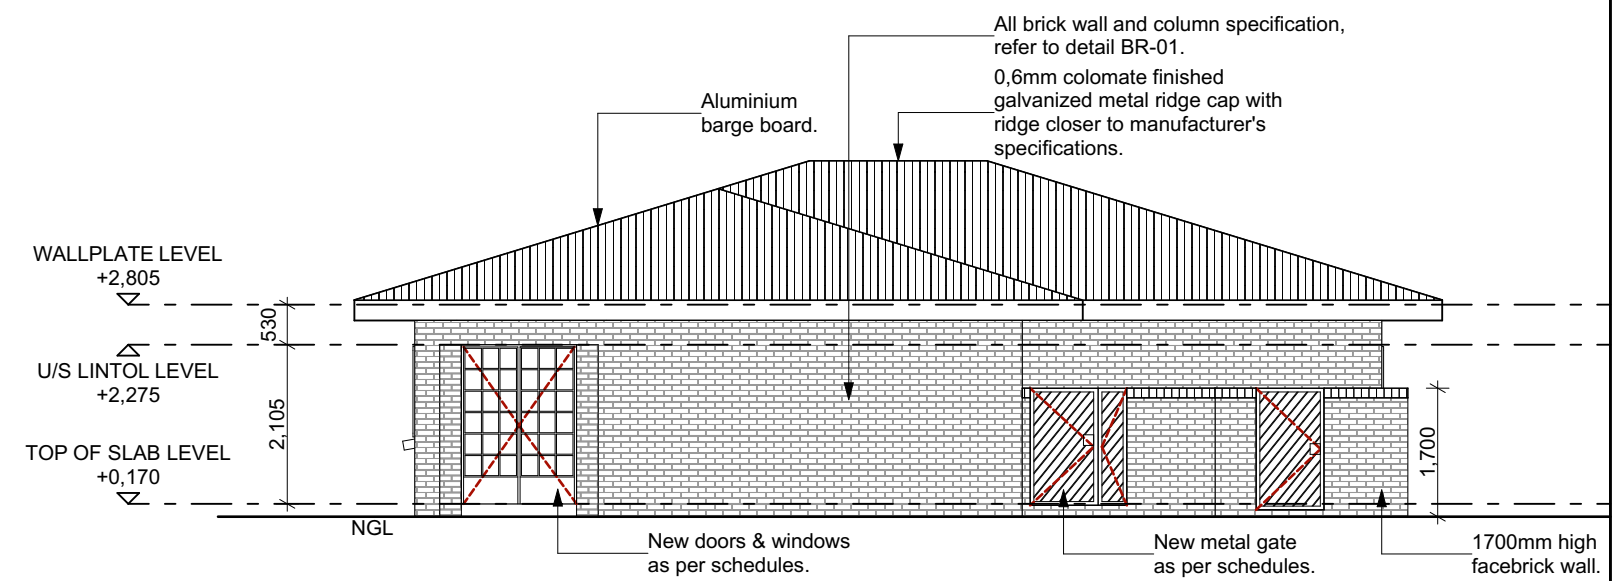

SIDE ELEVATION  
SCALE - 1:100

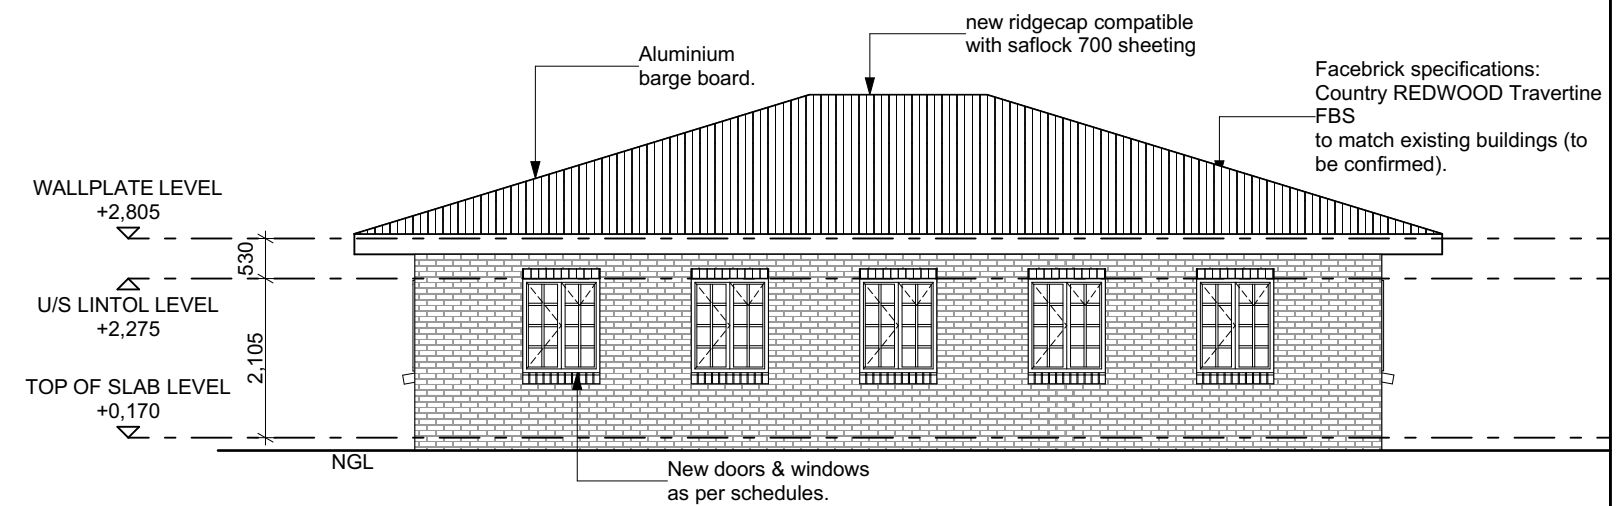

SIDE ELEVATION  
SCALE - 1:100

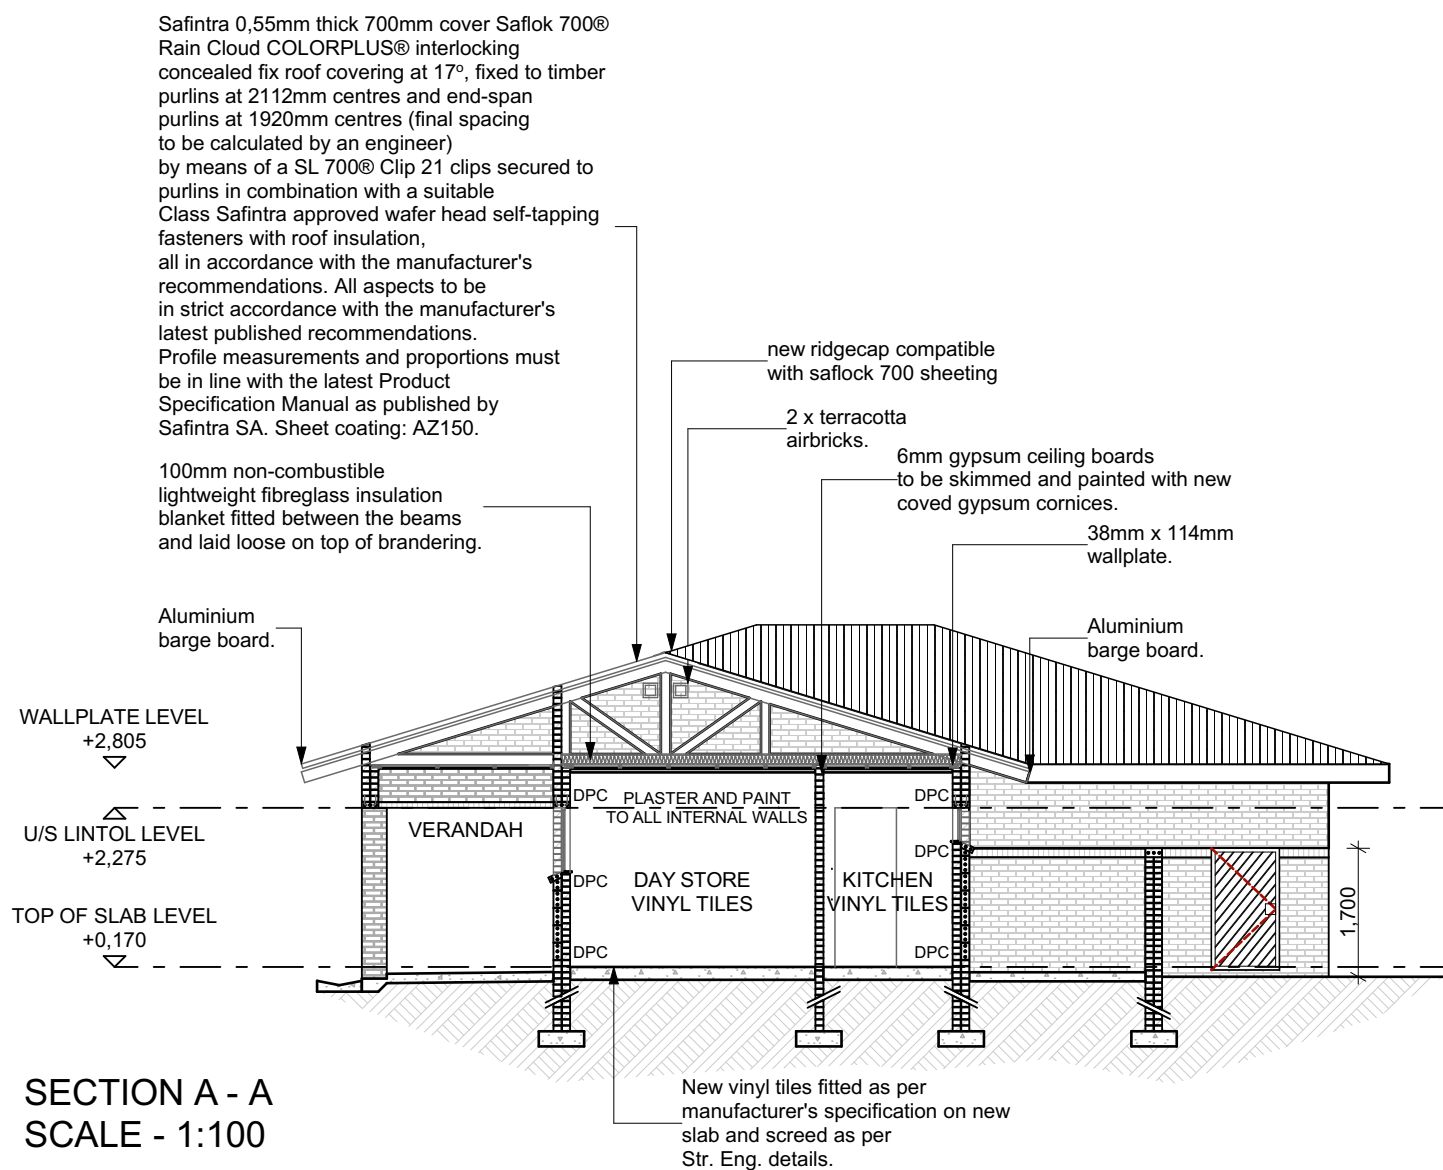


SECTION A - A  
SCALE - 1:100

NOTES:  
1. All boundaries, dimensions and levels are to be checked on site before construction and any discrepancies with site or other information is to be reported to the Architect.  
2. Partial Service: Any discrepancies with site or other information is to be reported to the Architect and approval is to be sought before the implementation of the detail.  
3. Do not scale this drawing.  
4. For the purpose of coordination, all relevant parties must check this information prior to implementation and report any discrepancies to the Architect.

Rev No.	Date	Description	Rev By
A	22/11/22	For Information Purposes Only	ID

Architect :  
Name :  
Signature :  
Client :  
Name :  
Signature :

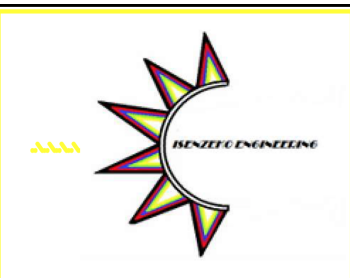

Project:  
**CONDITION ASSESSMENT  
POPANO SECONDARY SCHOOL**

Drawing description:  
**PROPOSED NEW DINING AND  
NUTRITION BUILDING**

Drawn: ISENZEXO ENGINEERING

Scales: AS SHOWN ON DRAWING

FOR INFORMATION

Drawing Number: 082-PSS-106  
Revision: A