




**TYPICAL 4 CLASSROOM FLOOR PLAN**  
SCALE - 1:100

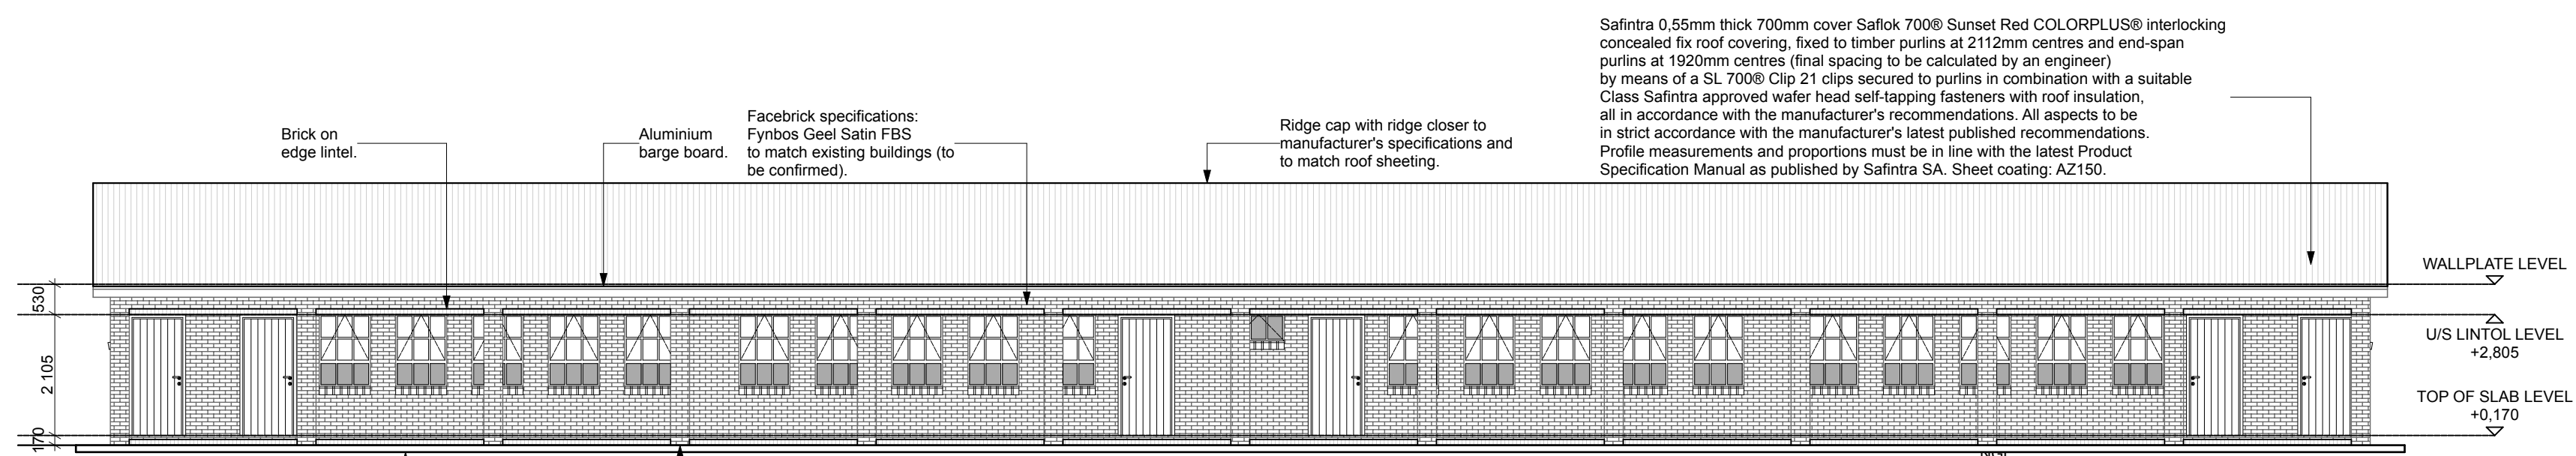


**TYPICAL 4 CLASSROOM FRONT ELEVATION**  
SCALE - 1:100

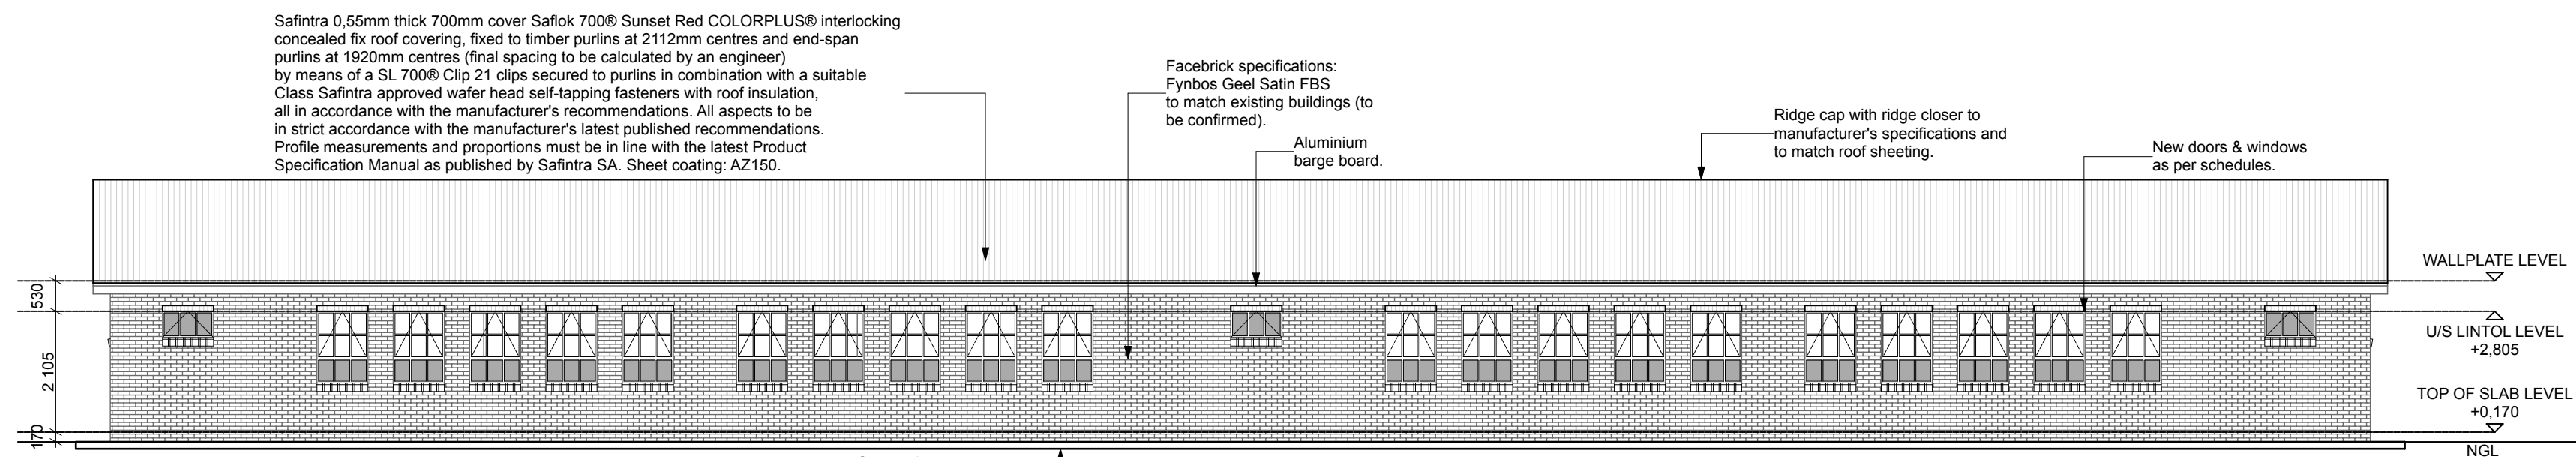


**TYPICAL 4 CLASSROOM REAR ELEVATION**  
SCALE - 1:100

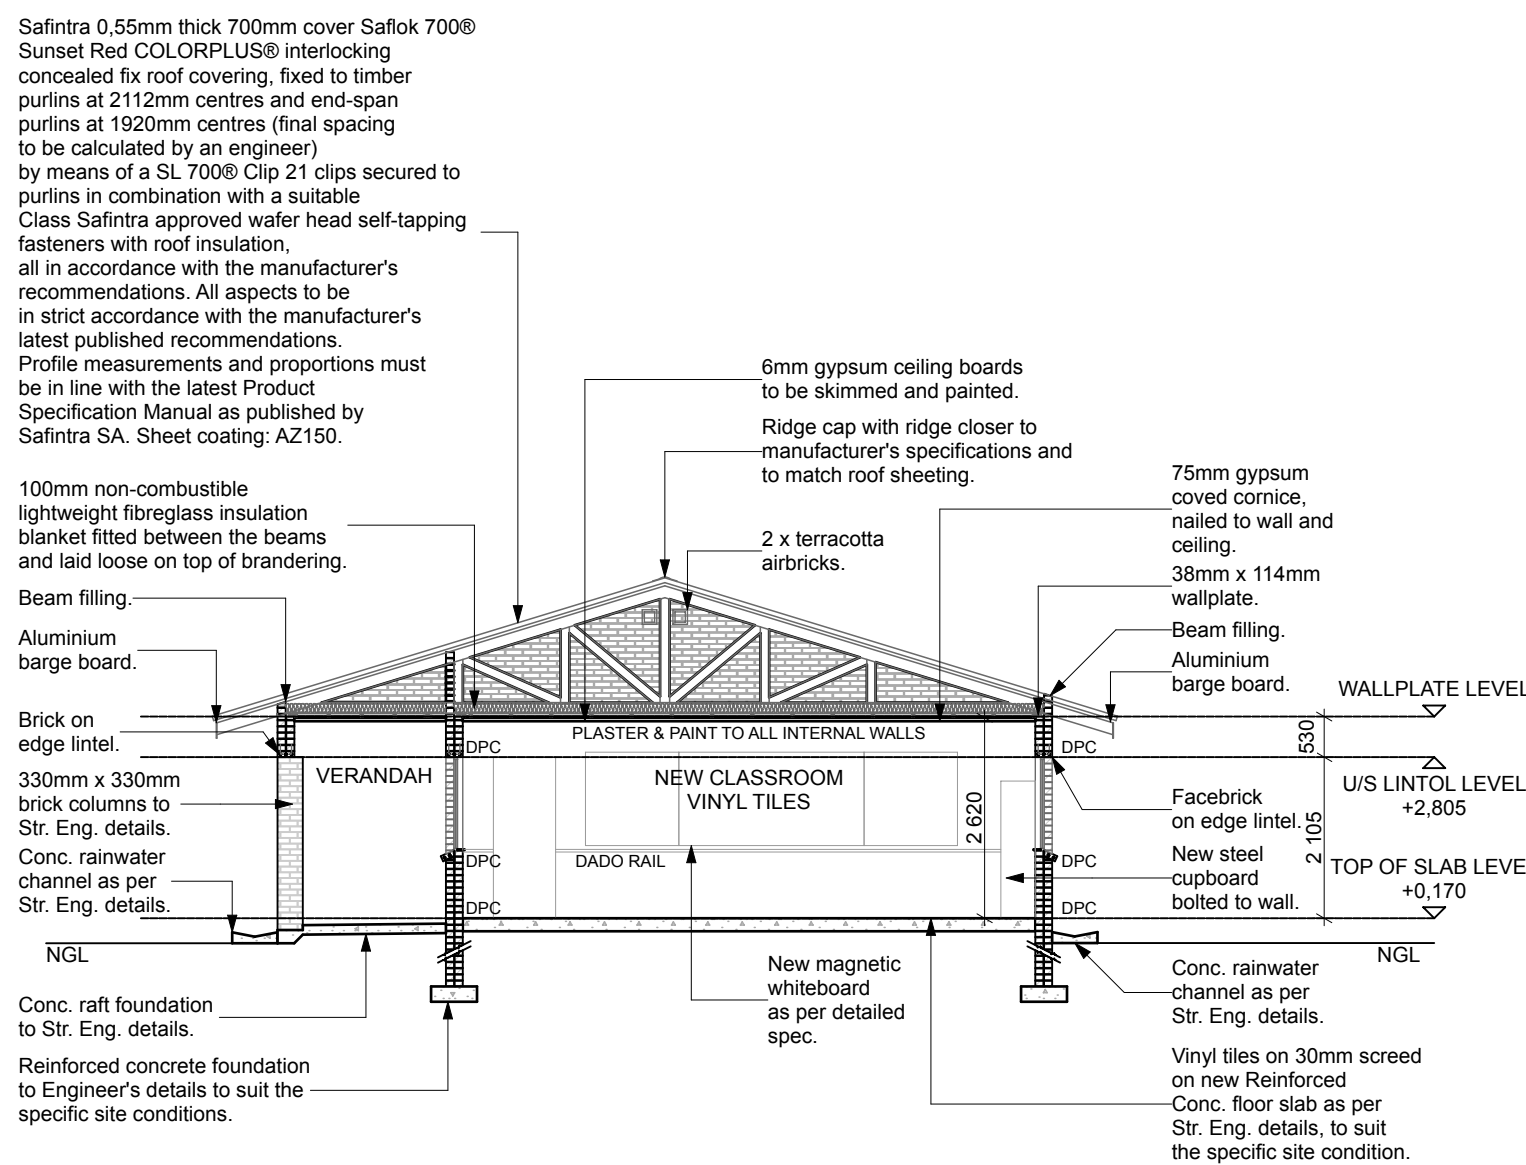

**TYPICAL SECTION A - A**  
SCALE - 1:100

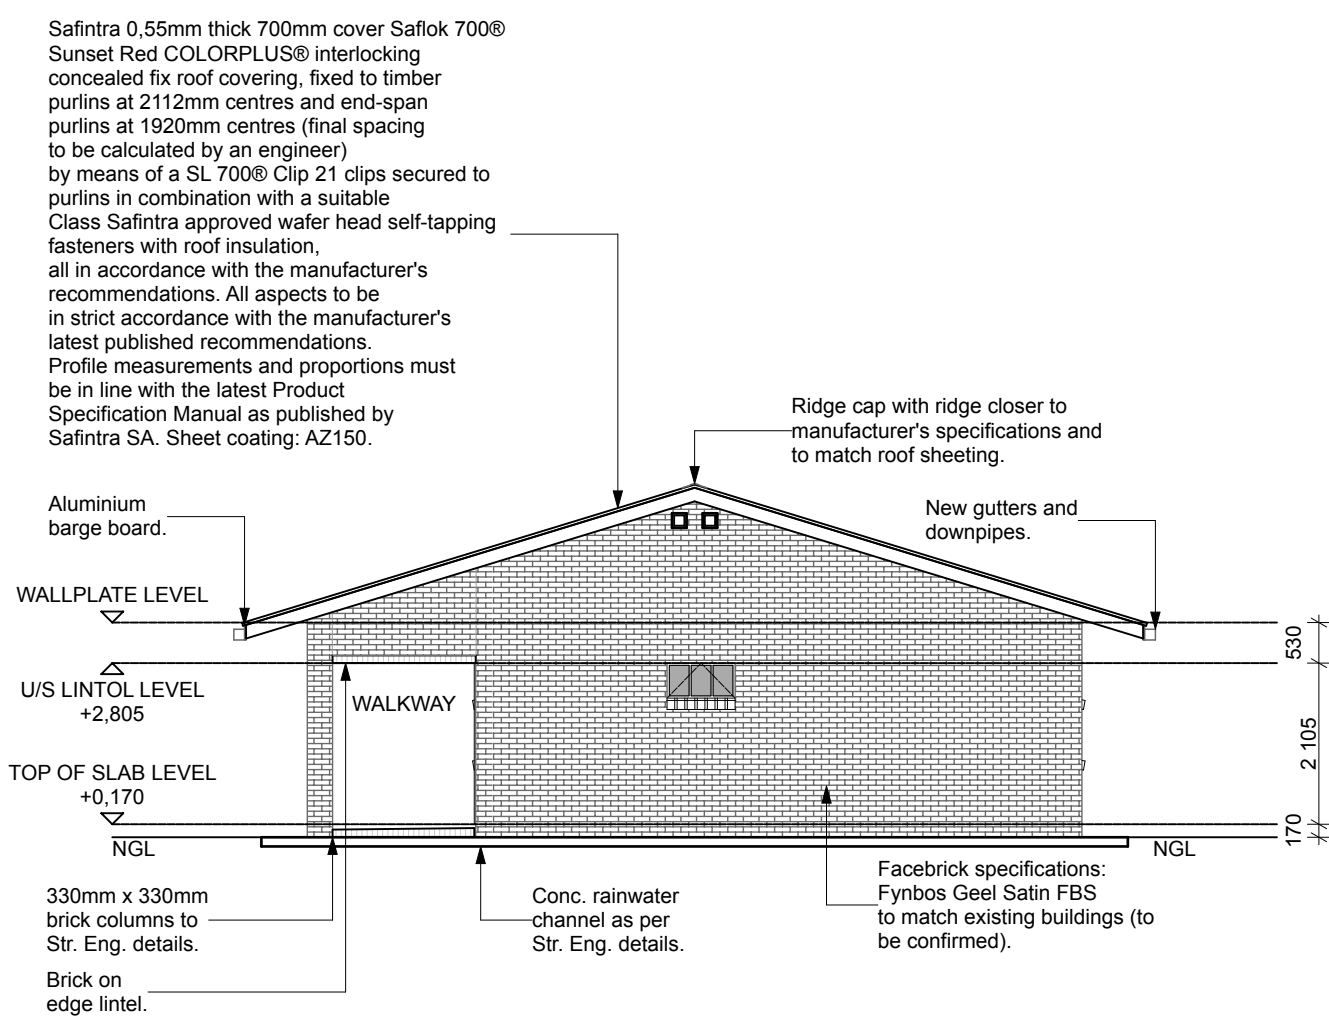

**TYPICAL SIDE ELEVATION**  
SCALE - 1:100

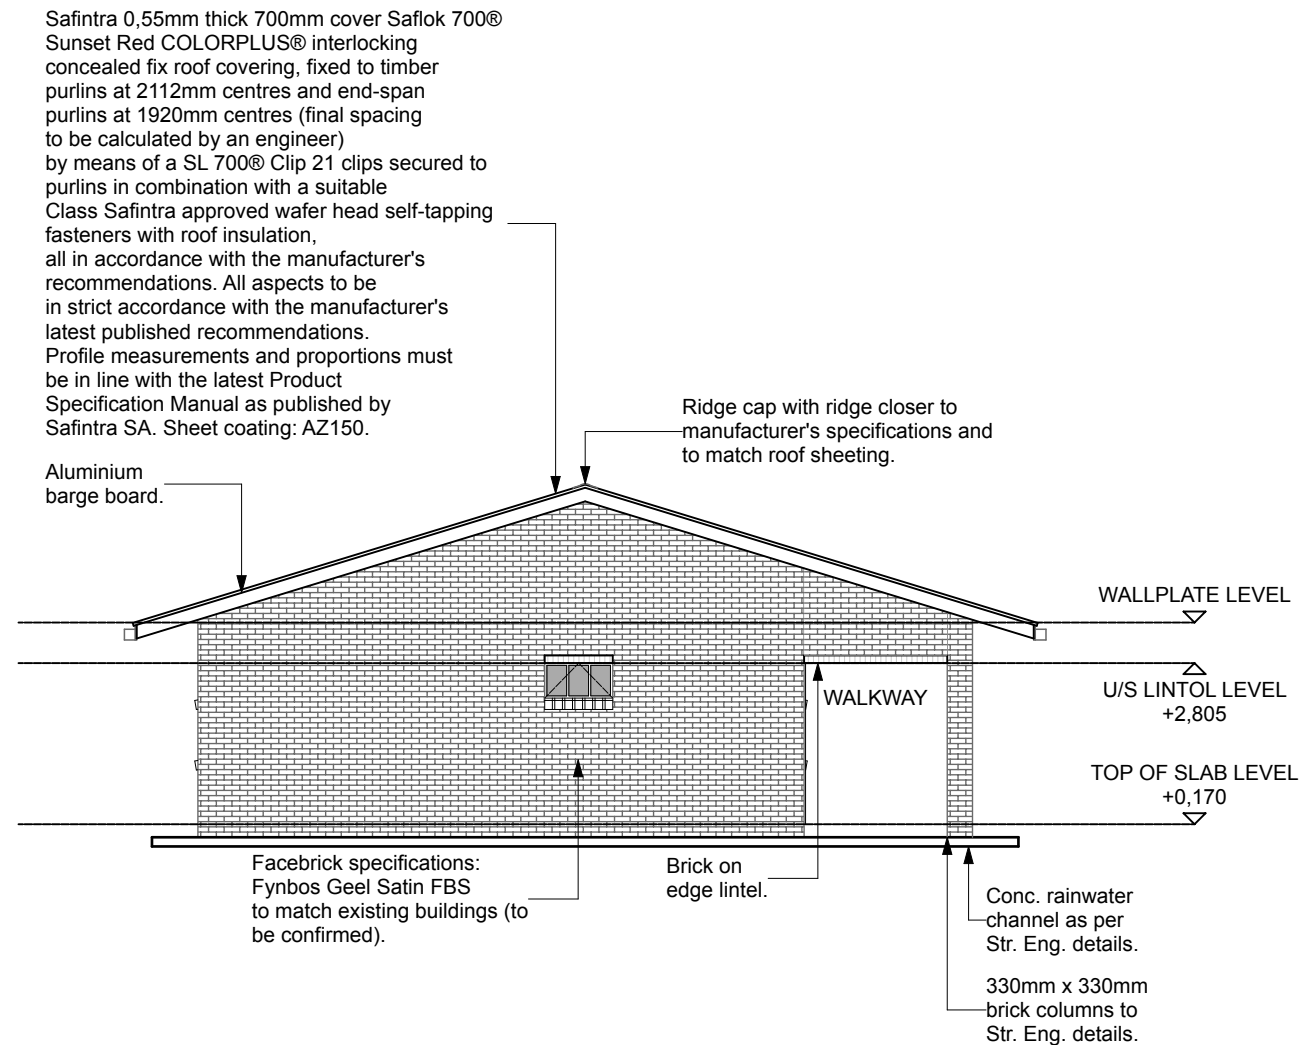

**TYPICAL SIDE ELEVATION**  
SCALE - 1:100

**NOTES:**  
1. All boundaries, dimensions and levels are to be checked on site before construction and any discrepancies are to be reported to the office of the Architect.  
2. Partial Service: Any discrepancies with site or other information is to be advised to the Architect and direction or approval is to be sought before the implementation of the detail.  
3. Do not scale this drawing.  
4. For the purpose of coordination, all relevant parties must check this information prior to implementation and report any discrepancies to the Architect.

Rev No.	Date	Description	Rev By
A	20/11/22	For Information Purpose Only	MM

Revisions:

Architect :


Name :

Signature :

Client :

Name :

Signature :

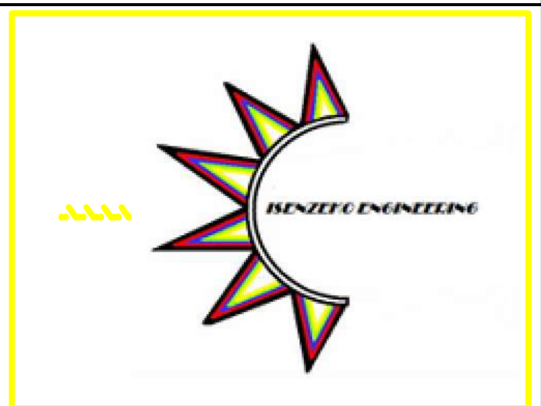

**DBSA**  
DEVELOPMENT BANK OF SOUTHERN AFRICA

**Project:**  
CONDITION ASSESSMENT  
THAKAMESO INTERMEDIATE SCHOOL

**Drawing description:**  
PROPOSED NEW CLASSROOMS  
FLOOR PLAN - 4 NEW CLASSROOMS

**Drawn:**  
URBAN PLATFORM ARCHITECTS + PLANNERS

**Scale:** AS SHOWN ON DRAWING

**FOR INFORMATION**

**Drawing Number:** 082-TCSS-105  
**Revision:** A