


A1

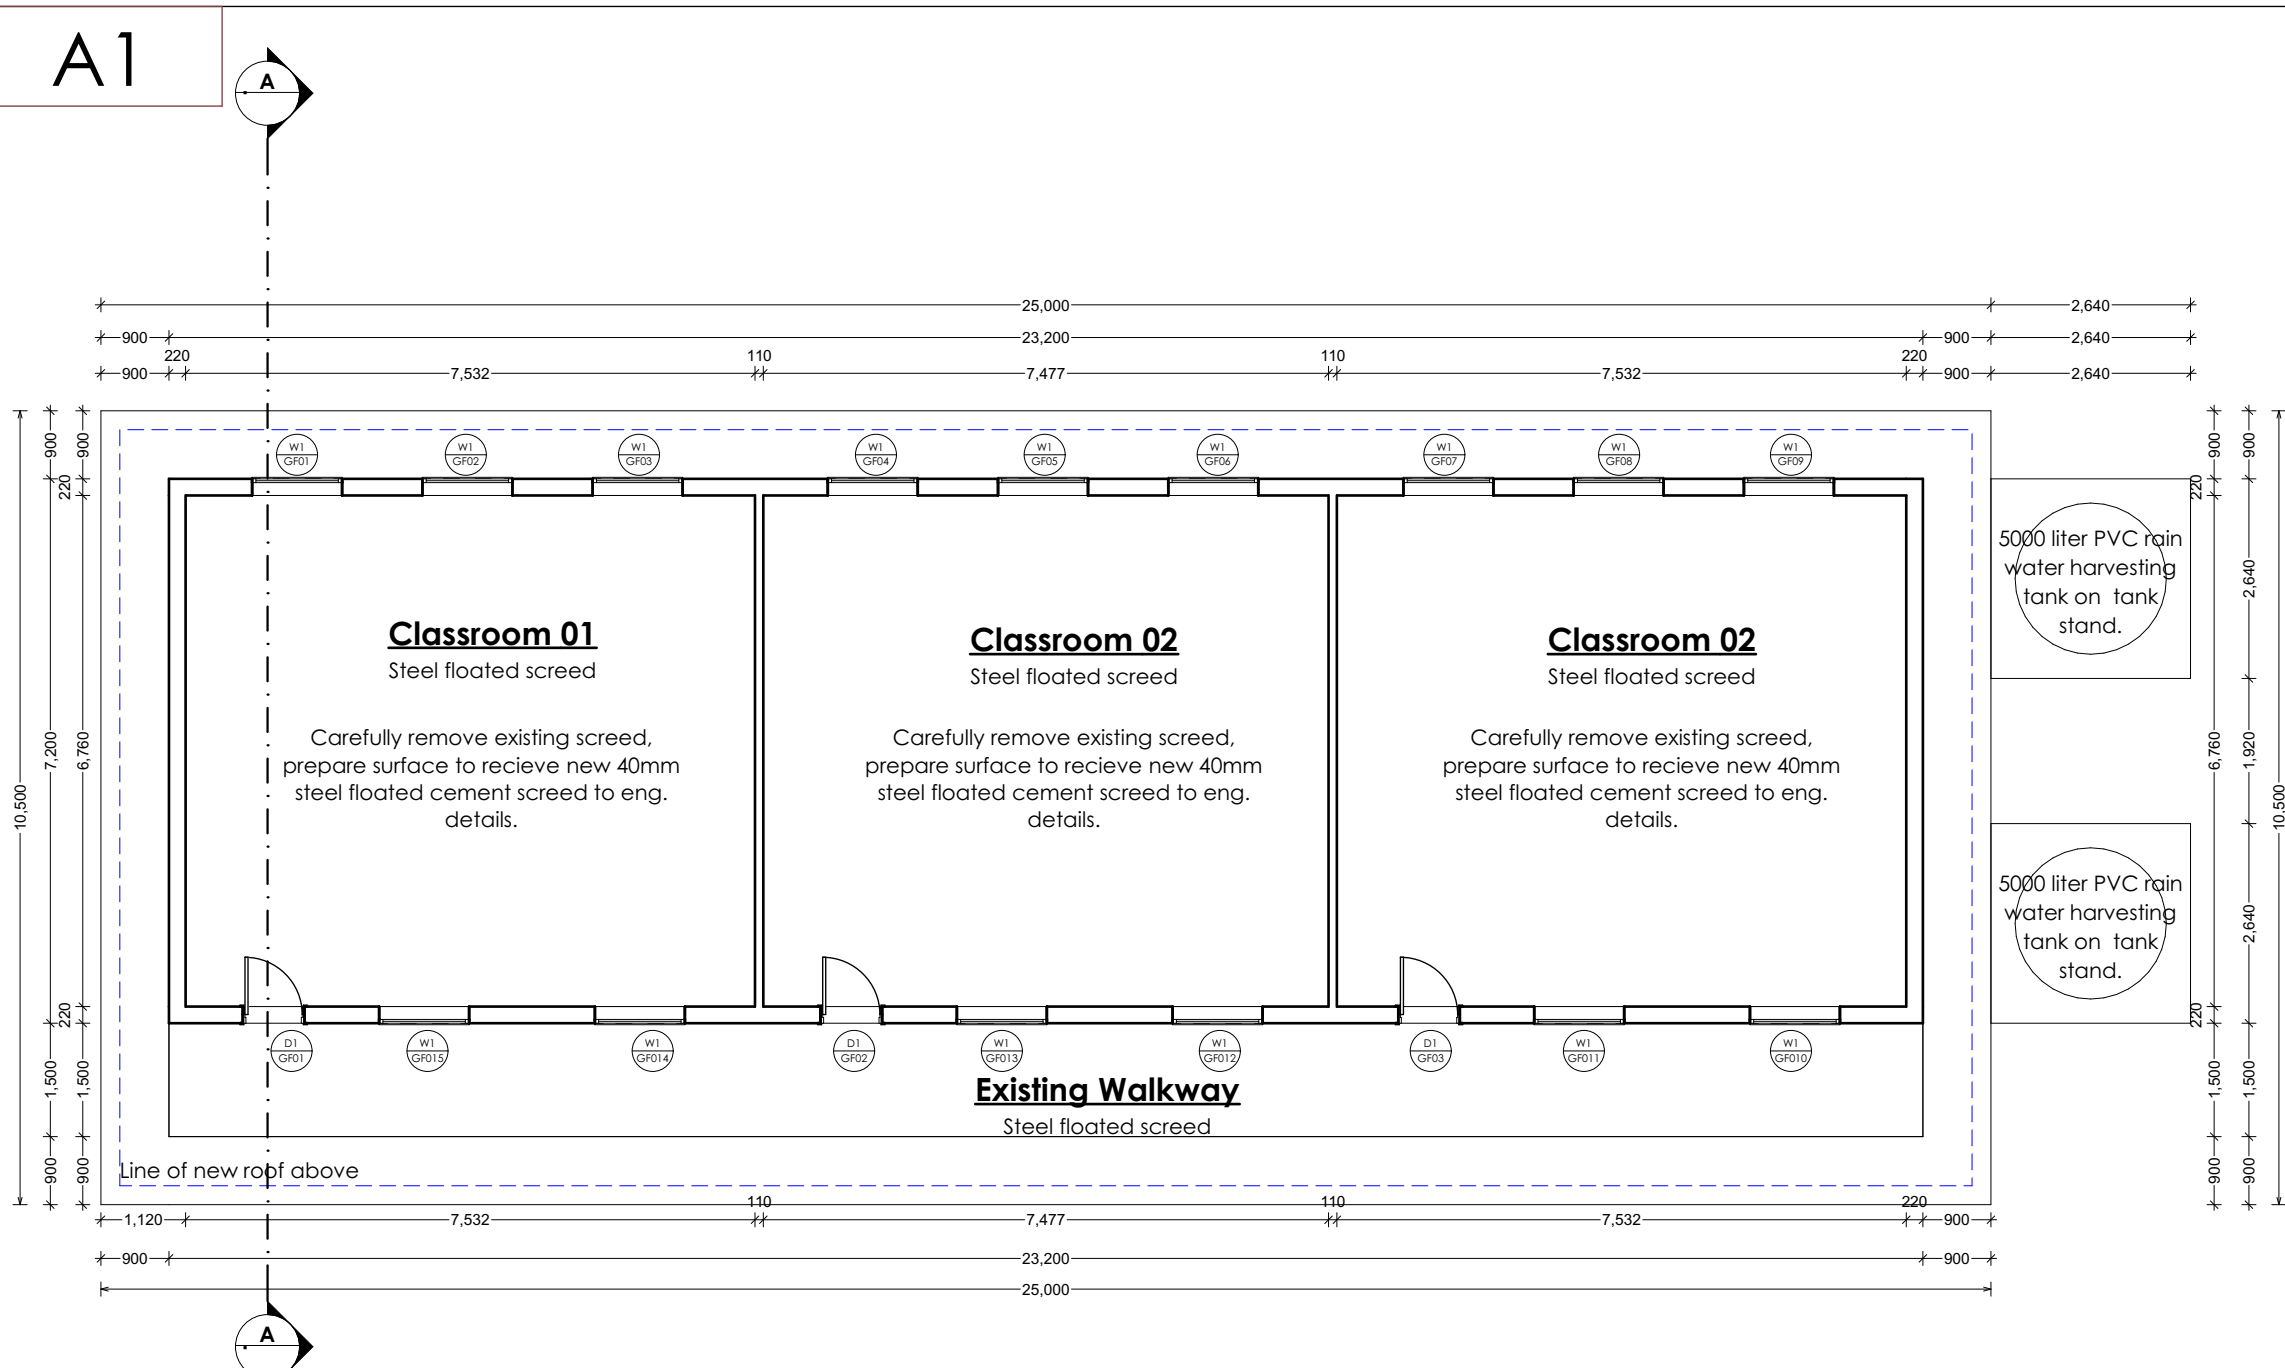


## Floor Plan

Scale 1:100


Block A : 3 Classrooms

Note : Refurbish building

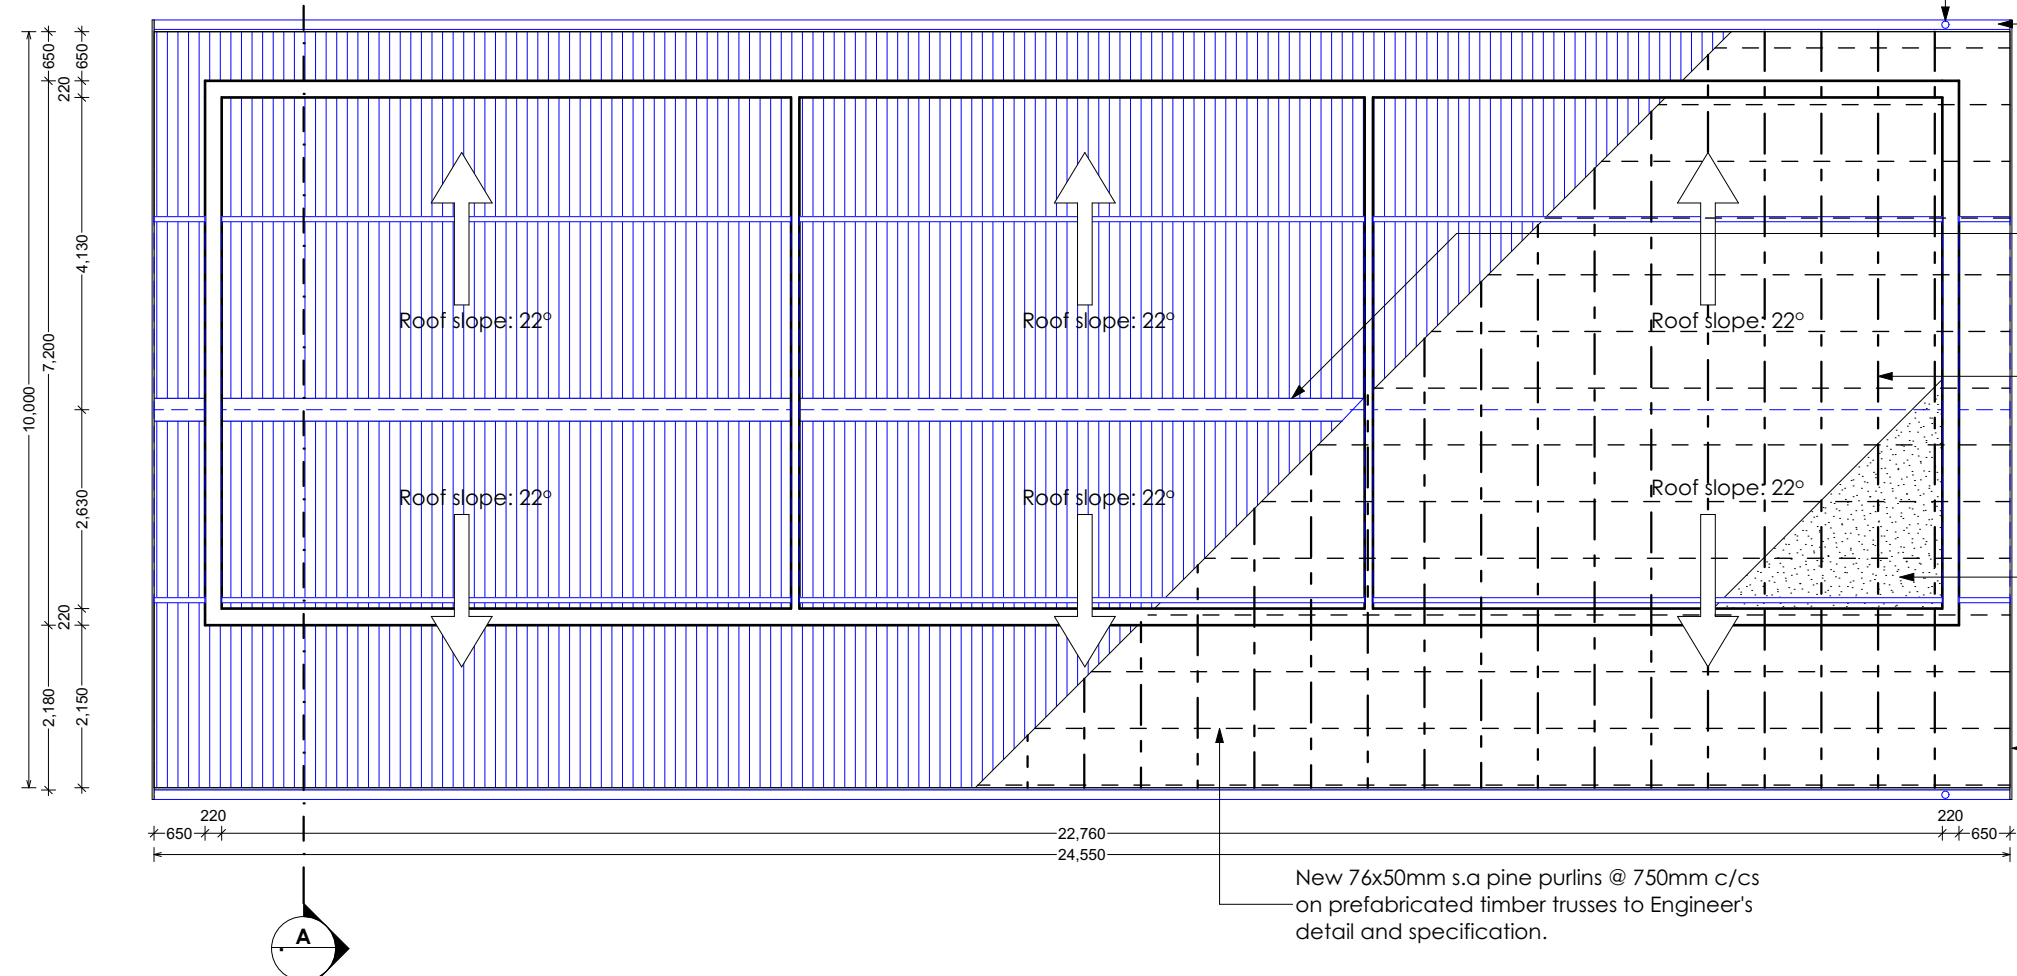


## Block A: Roof Plan

Scale 1:100

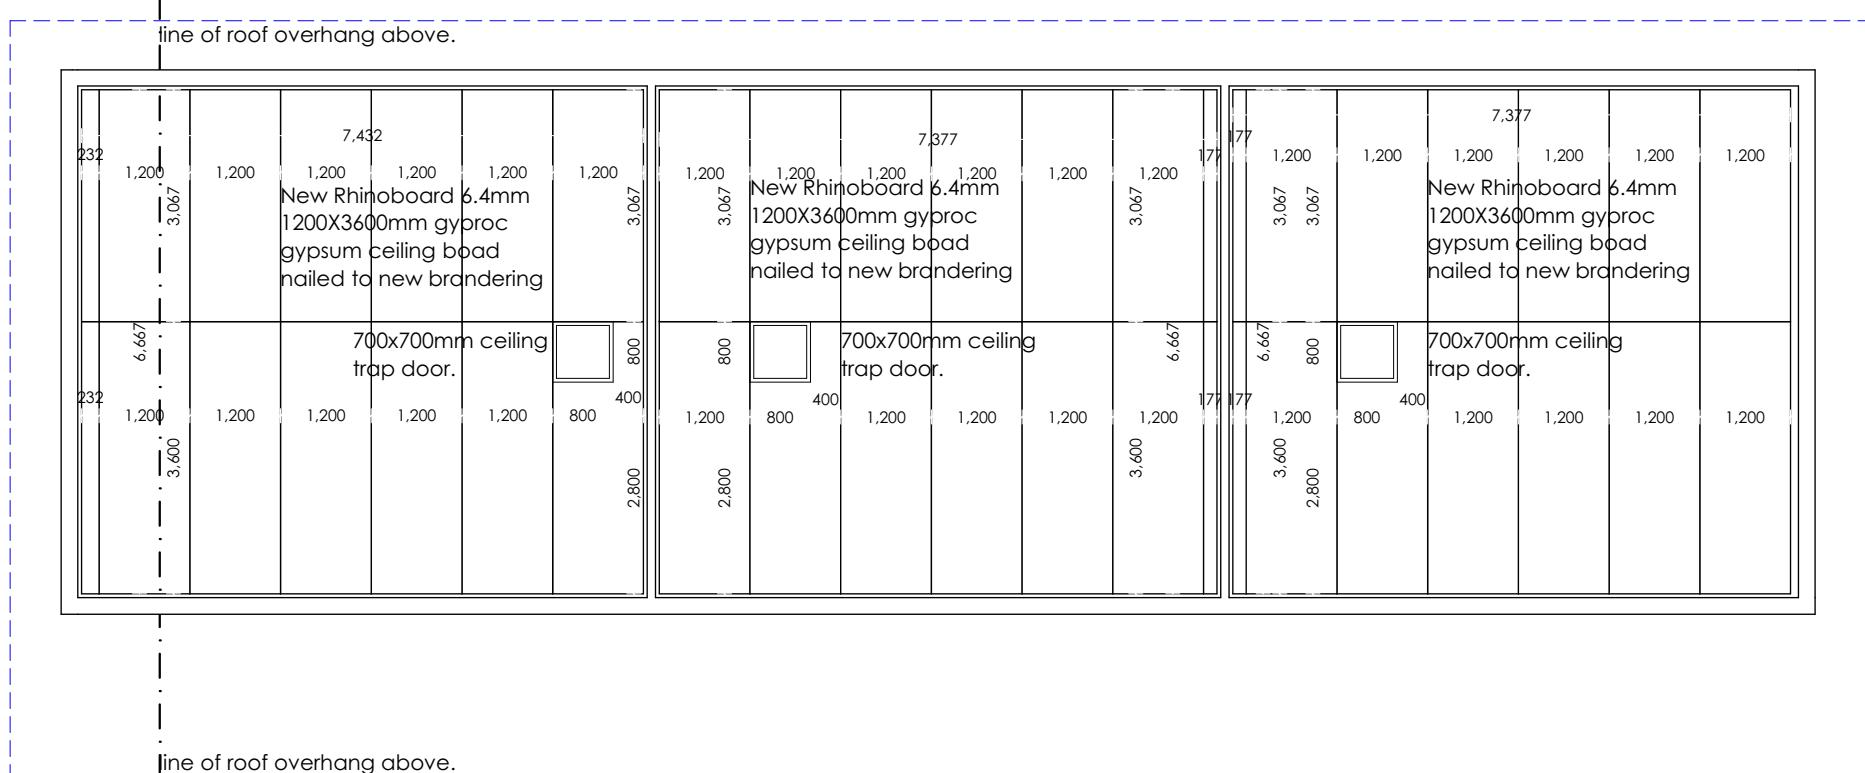


## Block A: Ceiling Plan

Scale 1:100

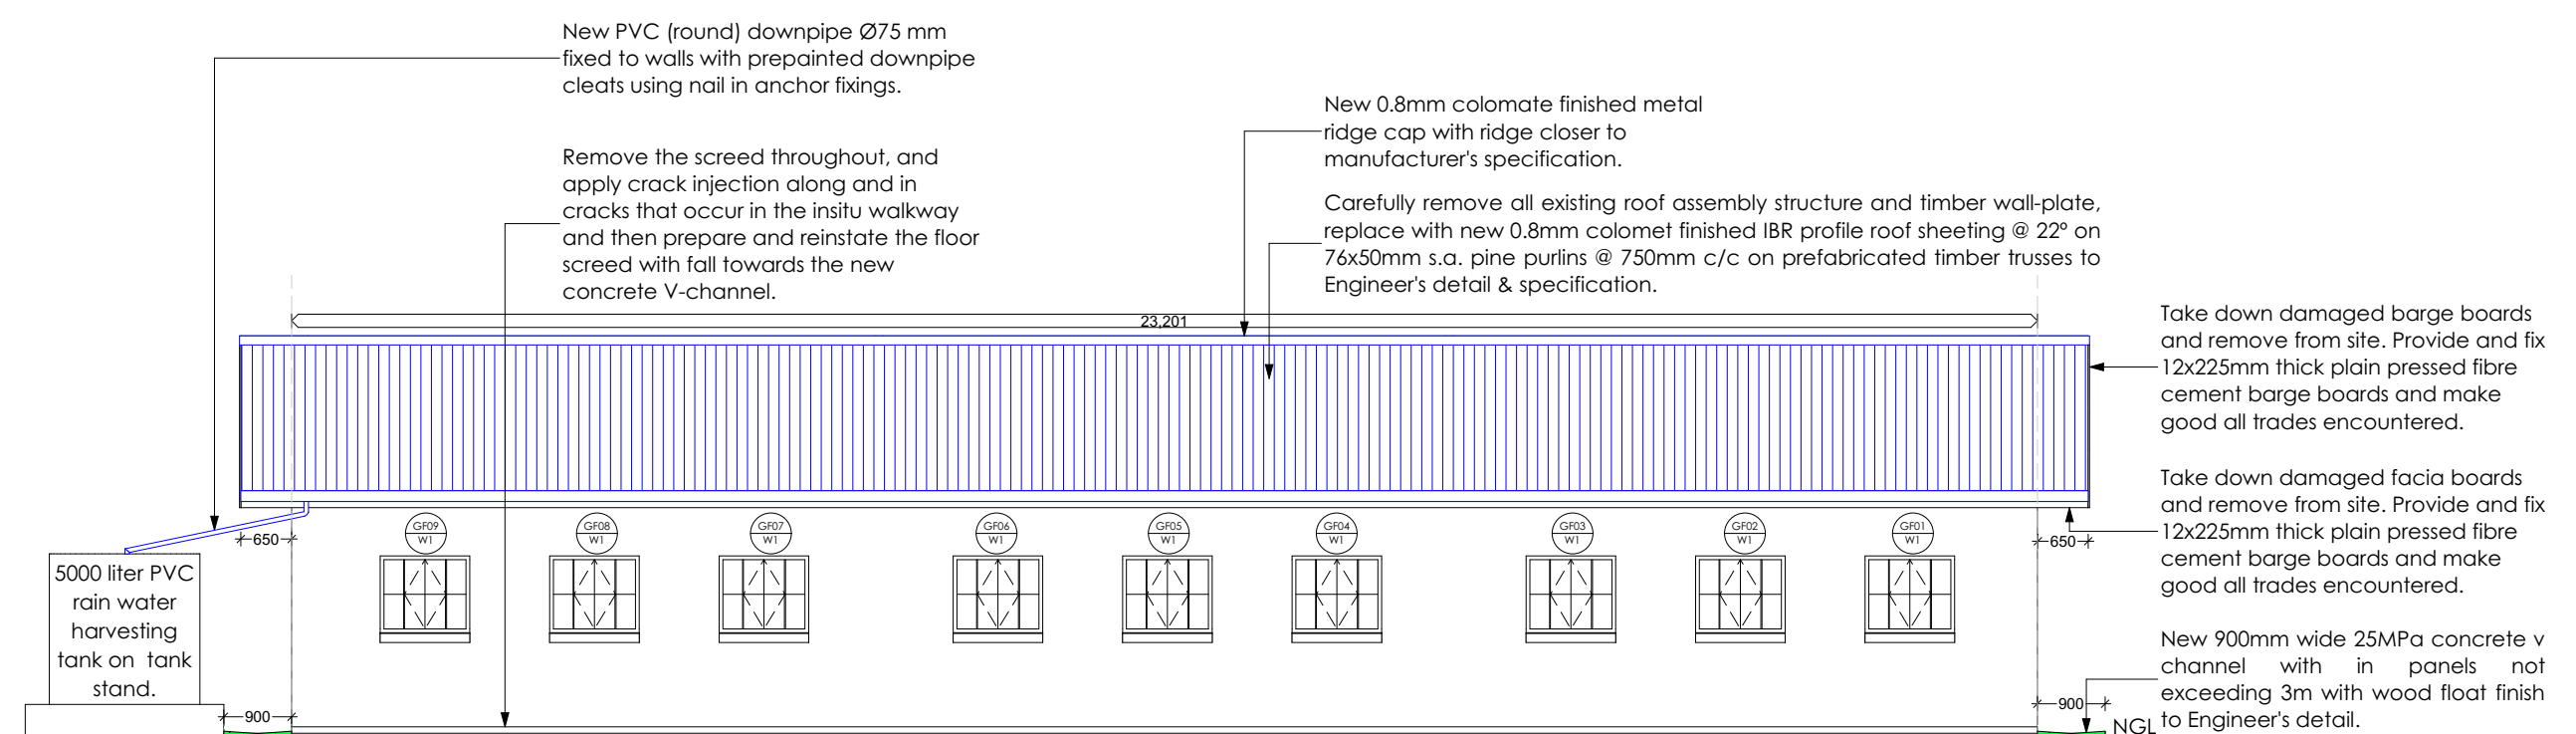


## Block A: West Elevation

Scale 1:100

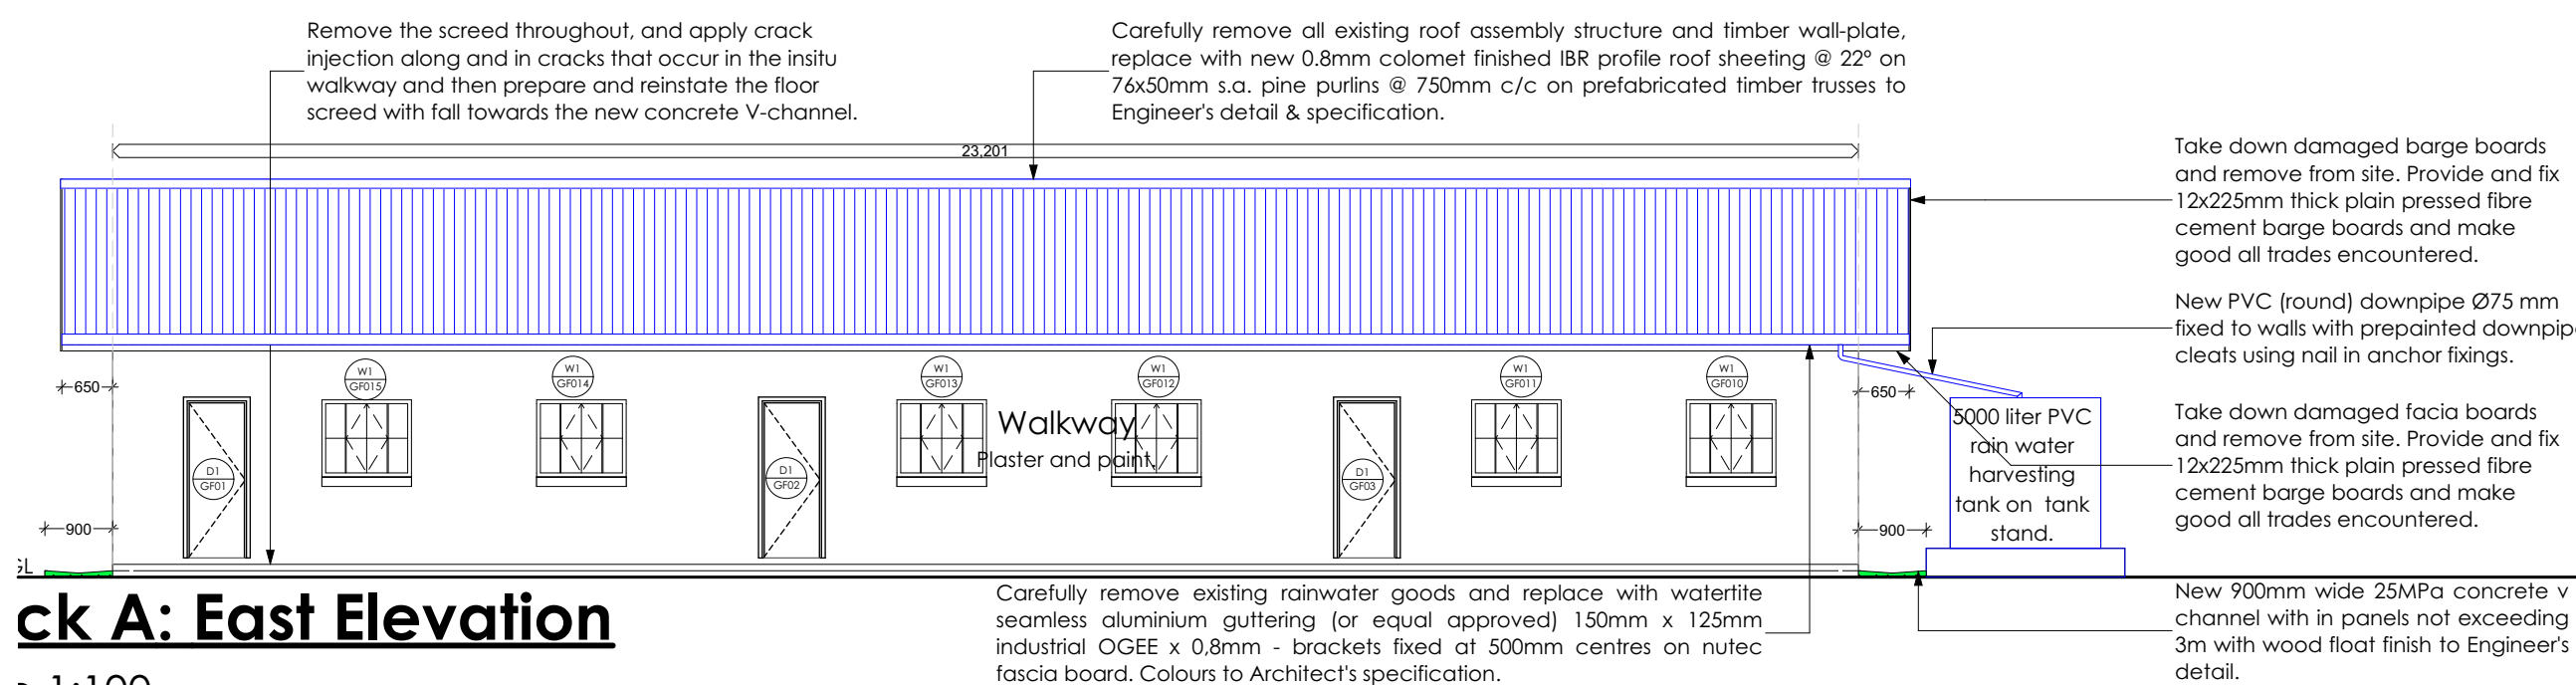


## Block A: East Elevation

Scale 1:100

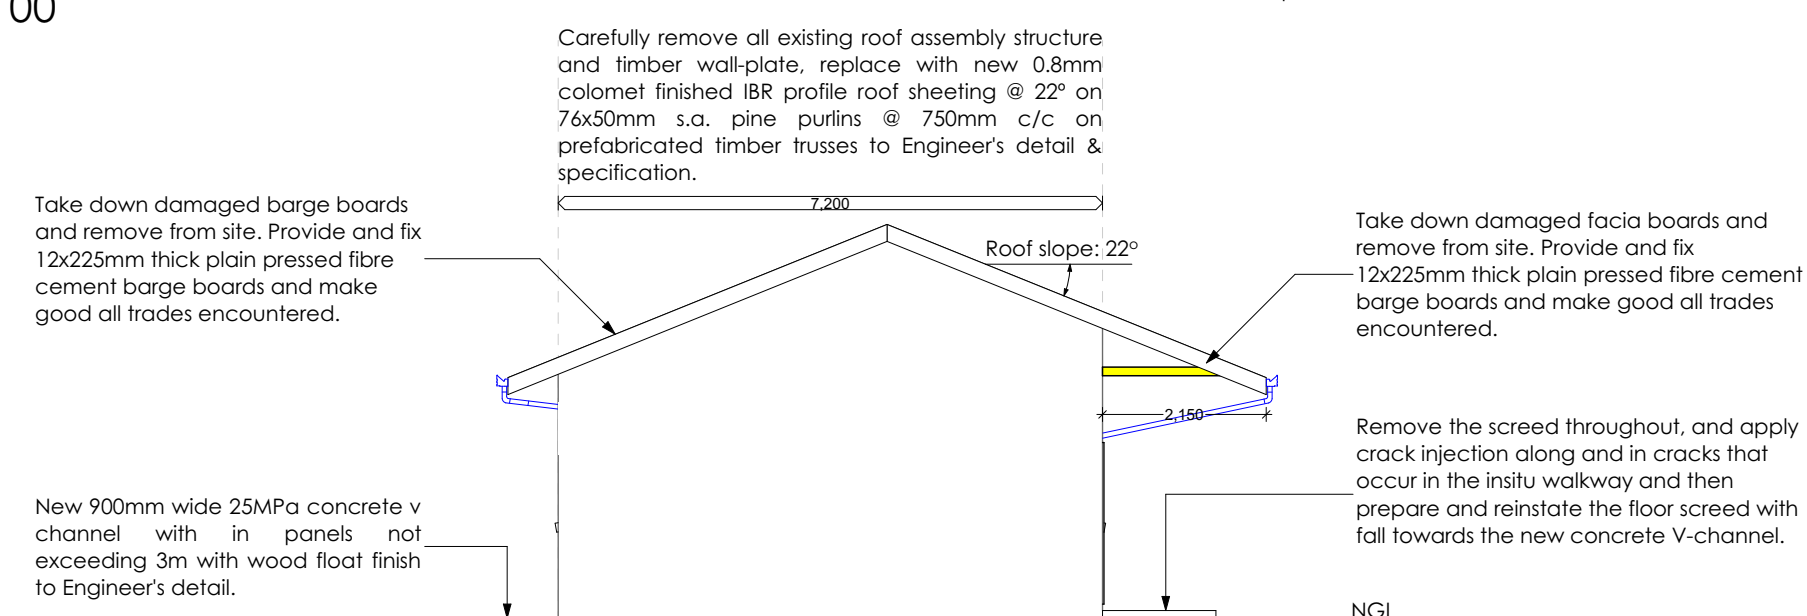


## Block A: South Elevation

Scale 1:100

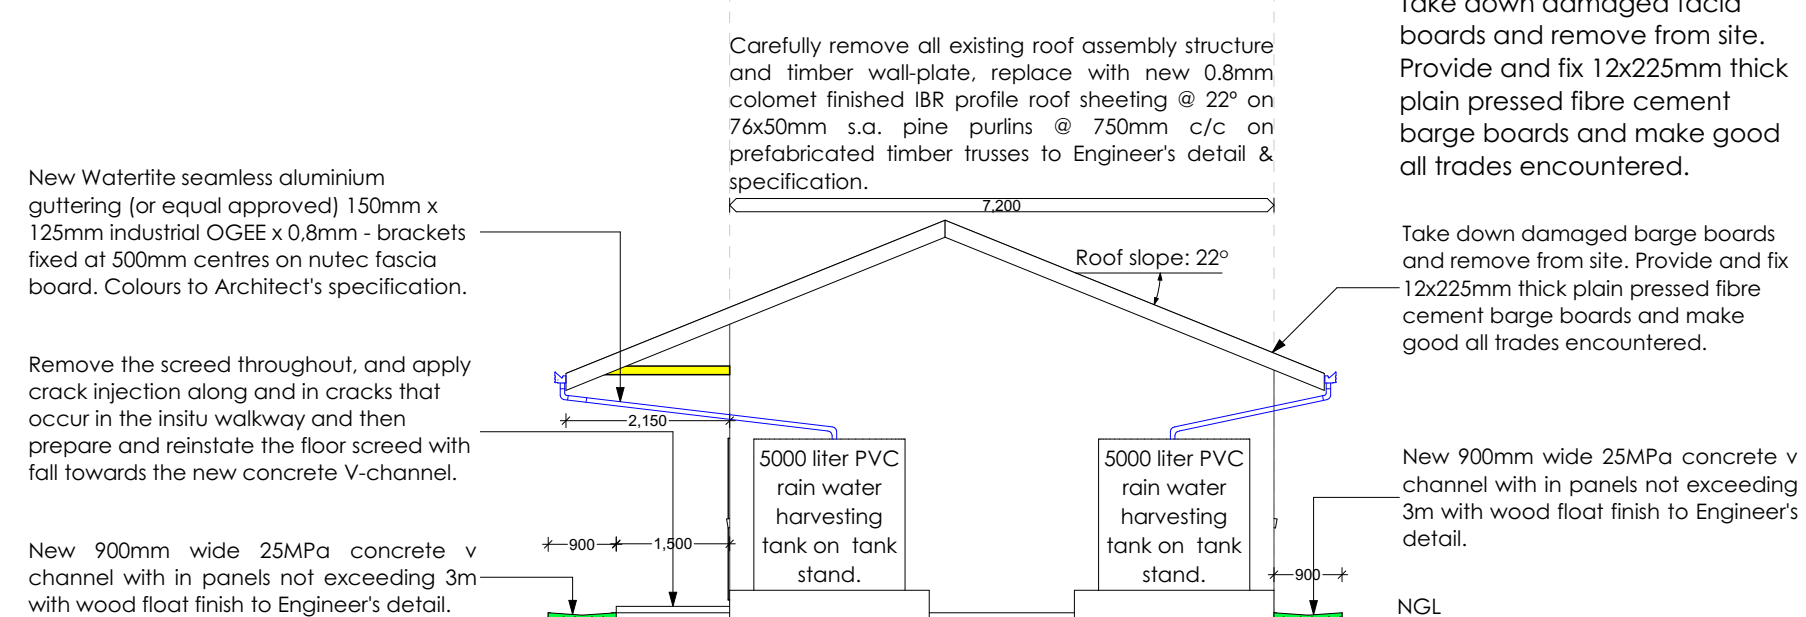

## Block A: North Elevation

Scale 1:100

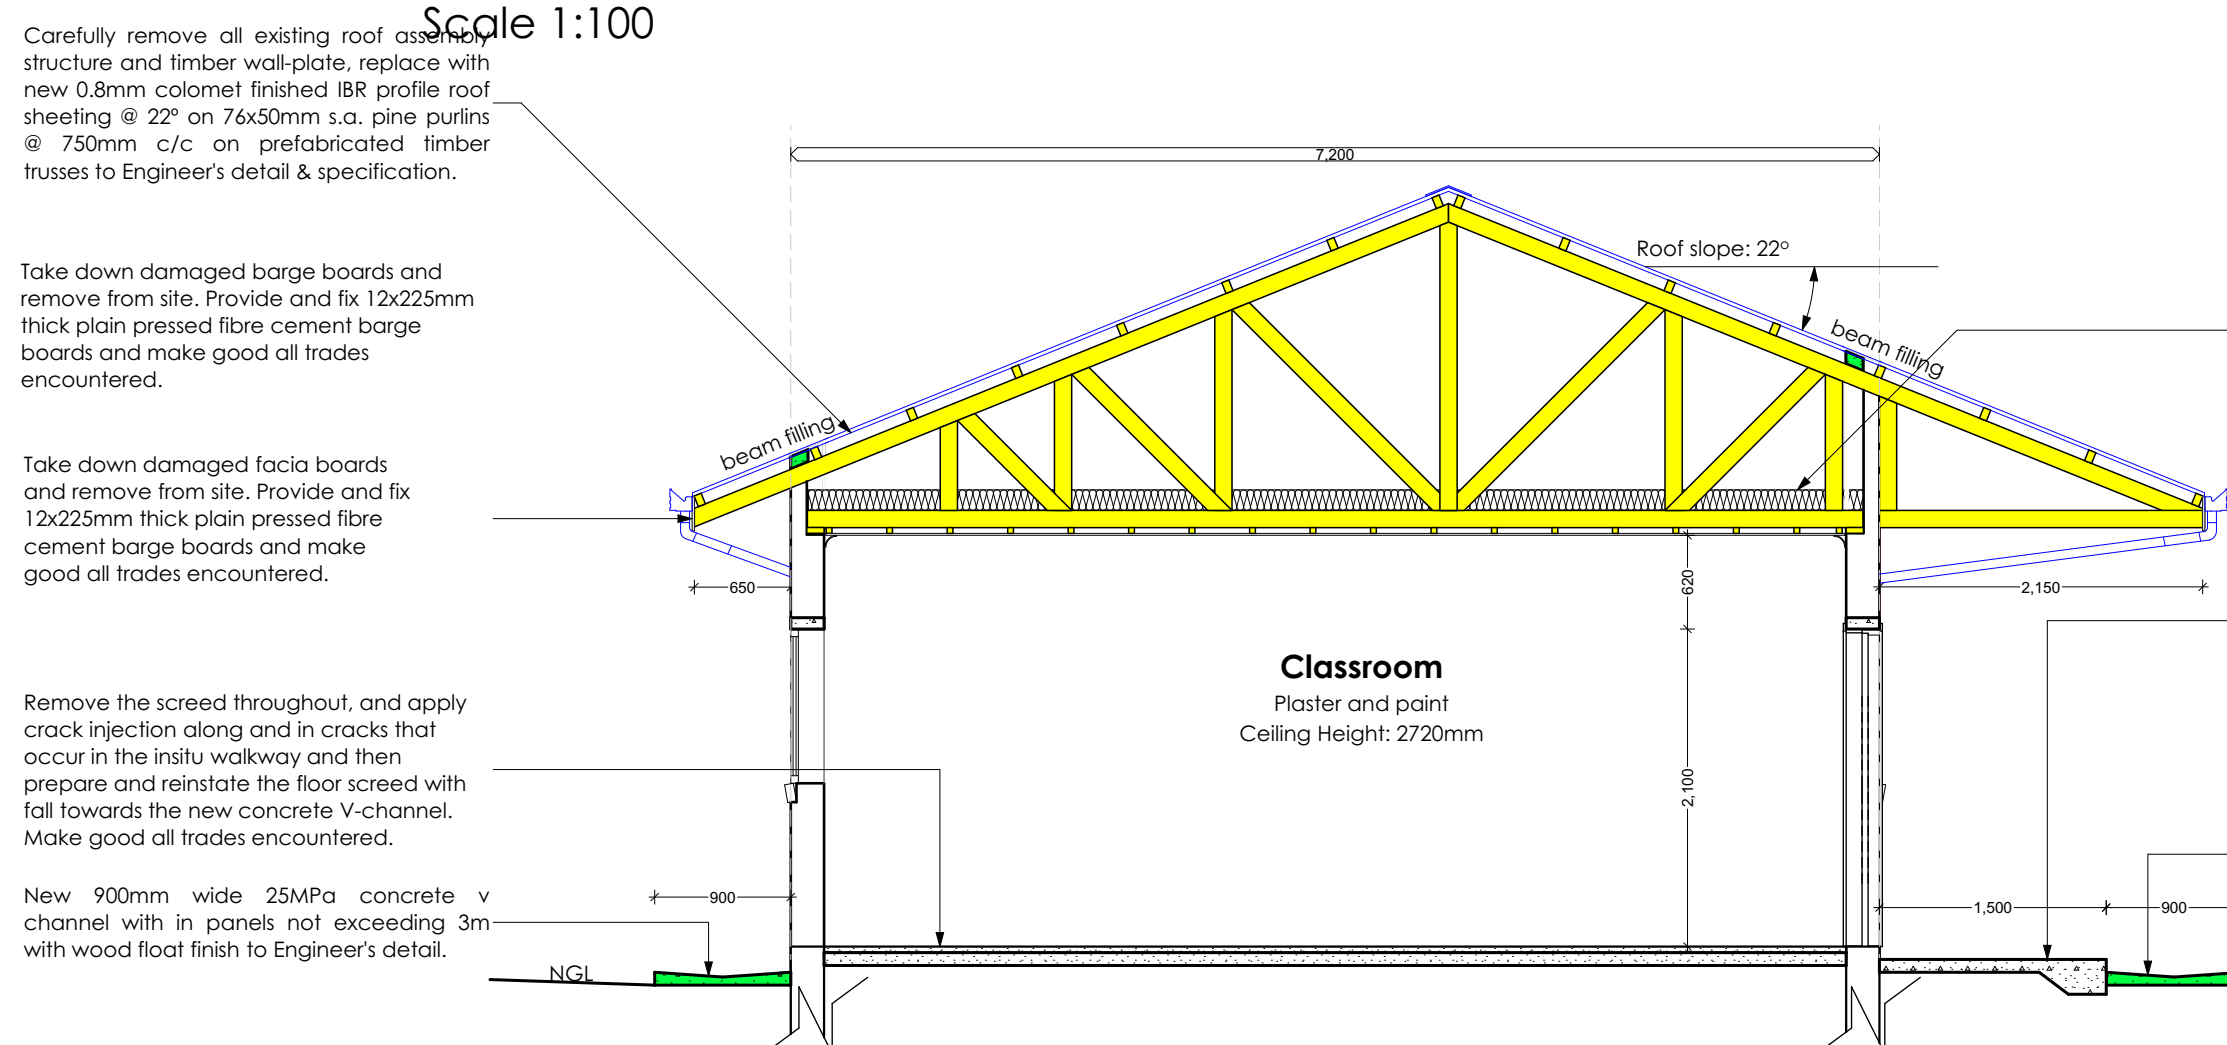

## Section A-A

Scale 1:50

## Window Schedule

No.	WT
1	1200mm x 1500mm (1200mm x 1500mm) window unit with 2 x 1200mm x 1500mm glass panels and 2 x 1200mm x 1500mm aluminium frames.
2	1200mm x 1500mm (1200mm x 1500mm) window unit with 2 x 1200mm x 1500mm glass panels and 2 x 1200mm x 1500mm aluminium frames.
NO.	REVISION	DATE
00.	For information.	05.02.2023
01.	For Tender.	07.02.2023
02.	New Teachers Ablutions.	17.02.2023
03.	New Teachers Ablutions Revision.	23.03.2023

# ISSUED FOR TENDER

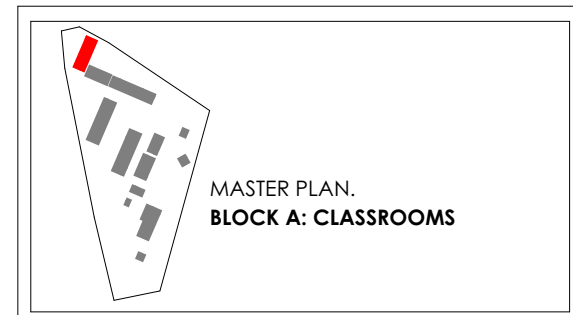

PRINCIPAL AGENT / CIVIL / STRUCTURAL ENGINEER

No.7 Bush Strike Close  
Victoria Country Club Estate  
170 Peter Brown Drive  
Montrose, Pietermaritzburg  
3201

Tel :033 347 7900

cell:maritzburg@mariswe.com

THE ENGINEERING COUNCIL OF SOUTH AFRICA (ECSA)NUMBER and signature:  
20010004  
20050193

ARCHITECT

Office Suite No:104  
49 Chapel Street(Peter Kerchoff)  
Pietermaritzburg  
3200Tel :033 342 5135  
Fax :033 342 4989  
emailadmin@sarch.co.zaARCHITECTURAL PROFESSIONAL SACAP NUMBER and signature :  
S.SAMBUMBU SACAP 20725

QUANTITY SURVEYOR

Office Suite No:104  
49 Chapel Street(Peter Kerchoff)  
Pietermaritzburg  
3200Tel :033 342 4989  
Fax :086 242 0378  
cellinfo@liwaniconsulting.co.za

3285

ELECTRICAL MECHANICAL



THE ENGINEERING COUNCIL OF SOUTH AFRICA (ECSA)NUMBER and signature:


ASSOCIATED REFERENCE DRAWING

FIELD	DESCRIPTION	DRAWING NUMBER	REV.	DATE

KEY: A = ARCHITECT; C = CIVIL; S = STRUCTURAL; M = MECHANICAL; E = ELECTRICAL; L = LANDSCAPE

SIGNATURE	DATE	SHEET NO.
		A1
DESIGNED		SCALE
DRAWN	L.A.	AS SHOWN
VERIFIED	S.B.	STATUS Legend
VALIDATED	-	FM = INFORMATION T = FOR TENDER C = CONSTRUCTION AB = AS BUILT TA = FOR APPROVAL

CLIENT IMPLEMENTED BY

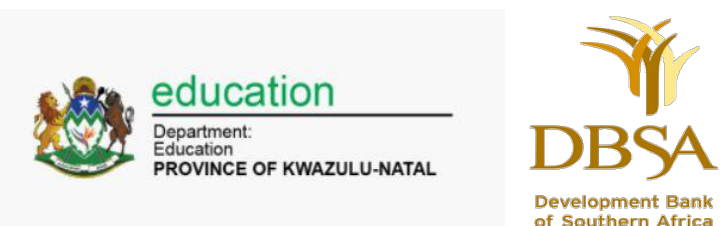PROJECT  
Kwa-Zulu Natal Department of Education  
Infrastructure Development and Maintenance  
Programme

PROVINCE: KZN PROVINCE ENTUMENI PRIMARY SHCOOL

DRAWING TITLE  
Block A: Floor plan, roof plan, Section, Elevations  
and schedules.

TYPE OF INFRASTRUCTURE	STORM DAMAGE
500138602	ARCH
	A 1001
	T 03.