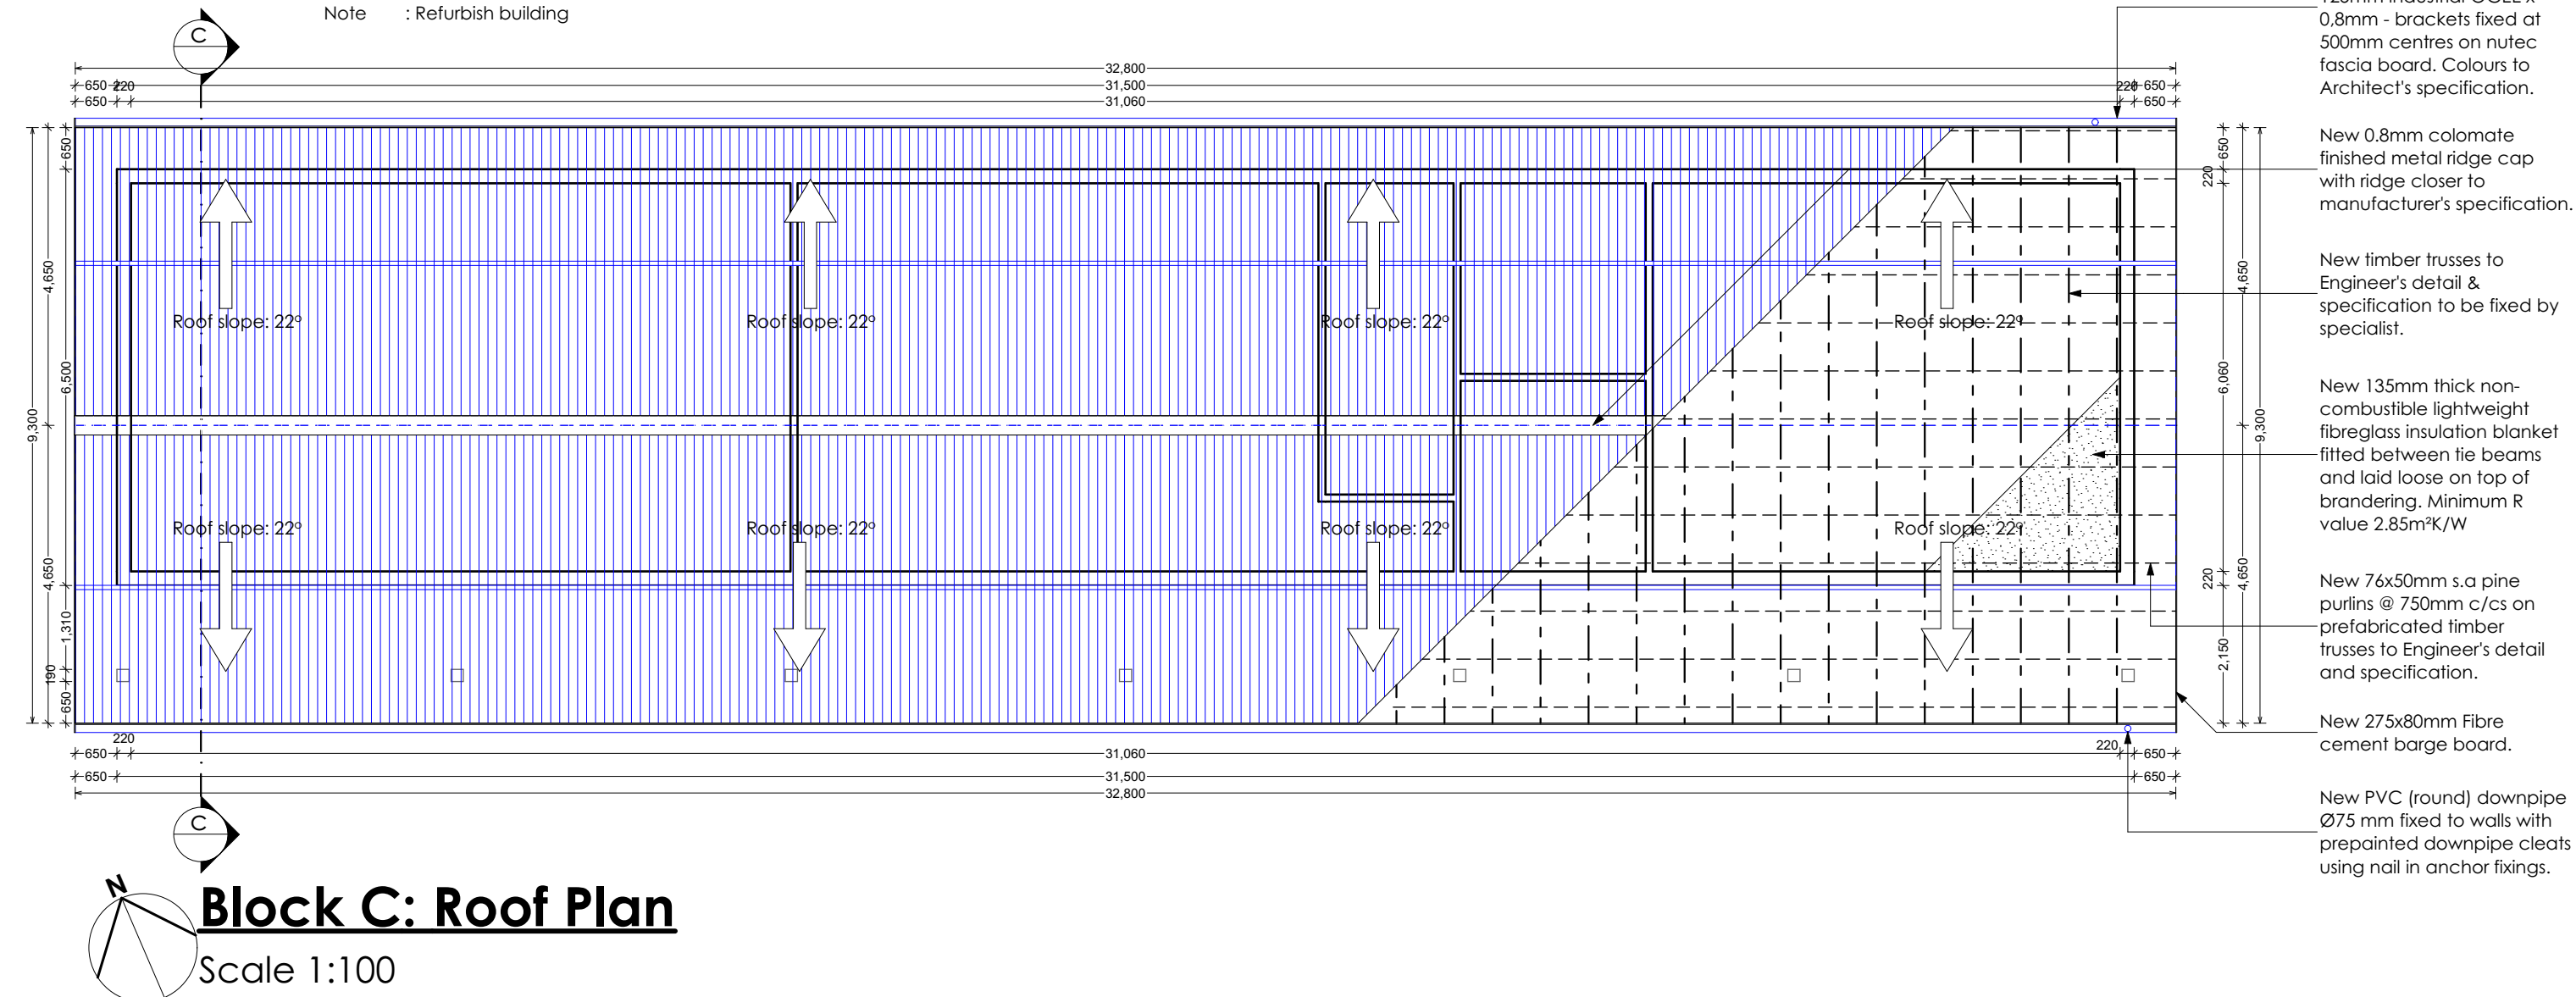
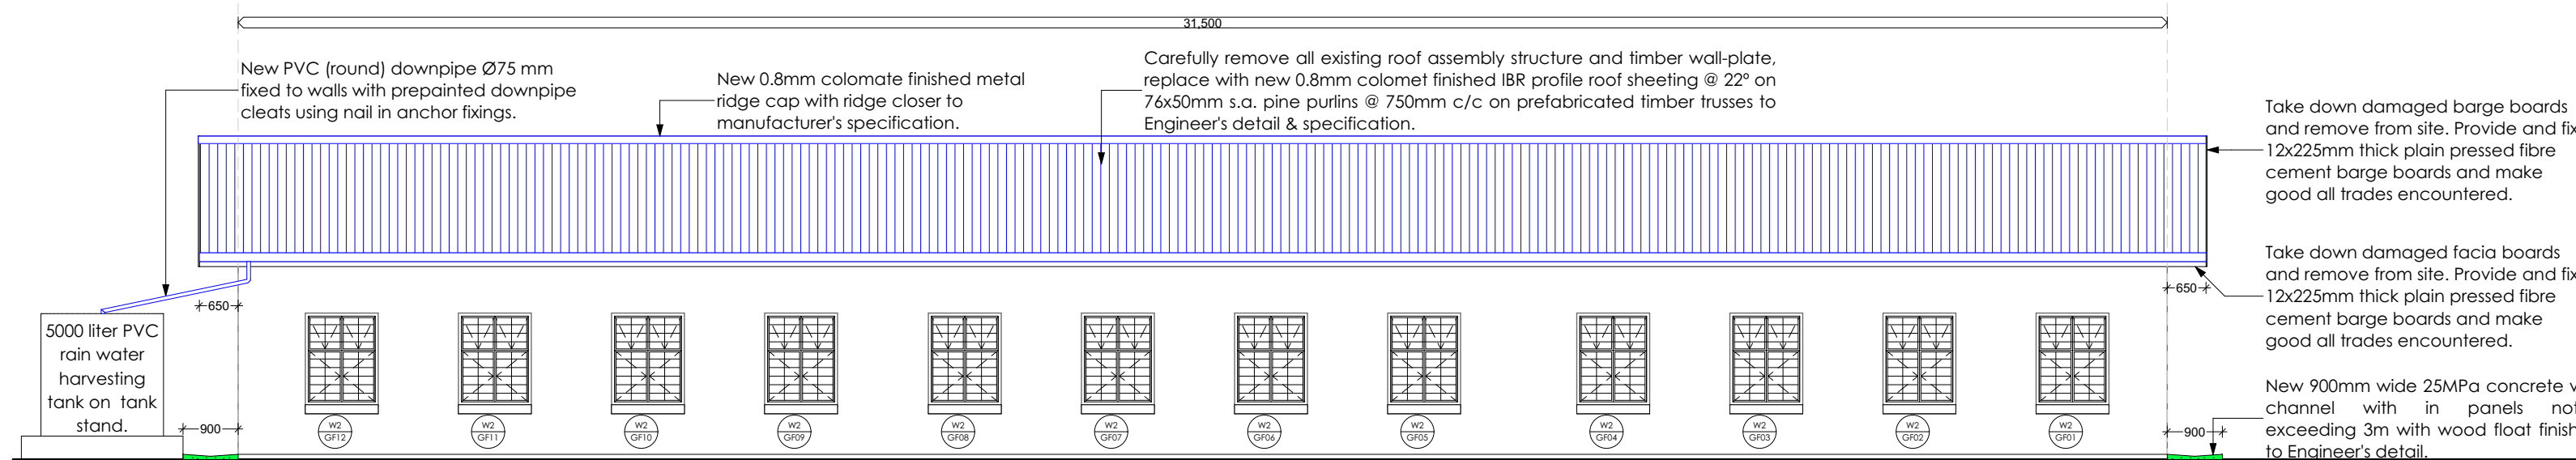
**Floor Plan**

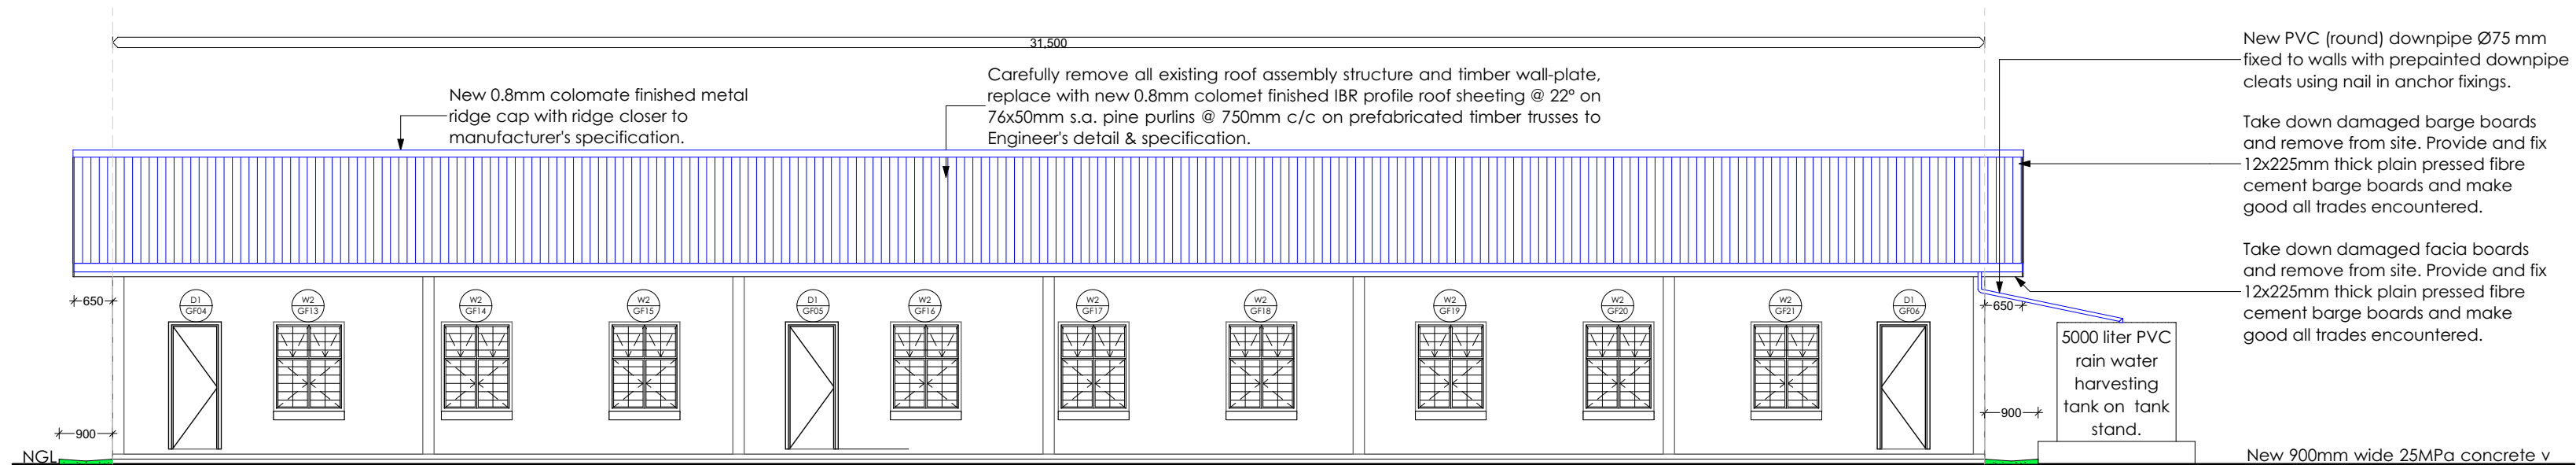
Scale 1:100

Block C: 3 Classrooms, 2 offices and a store room  
Note : Refurbish building**Block C: Roof Plan**

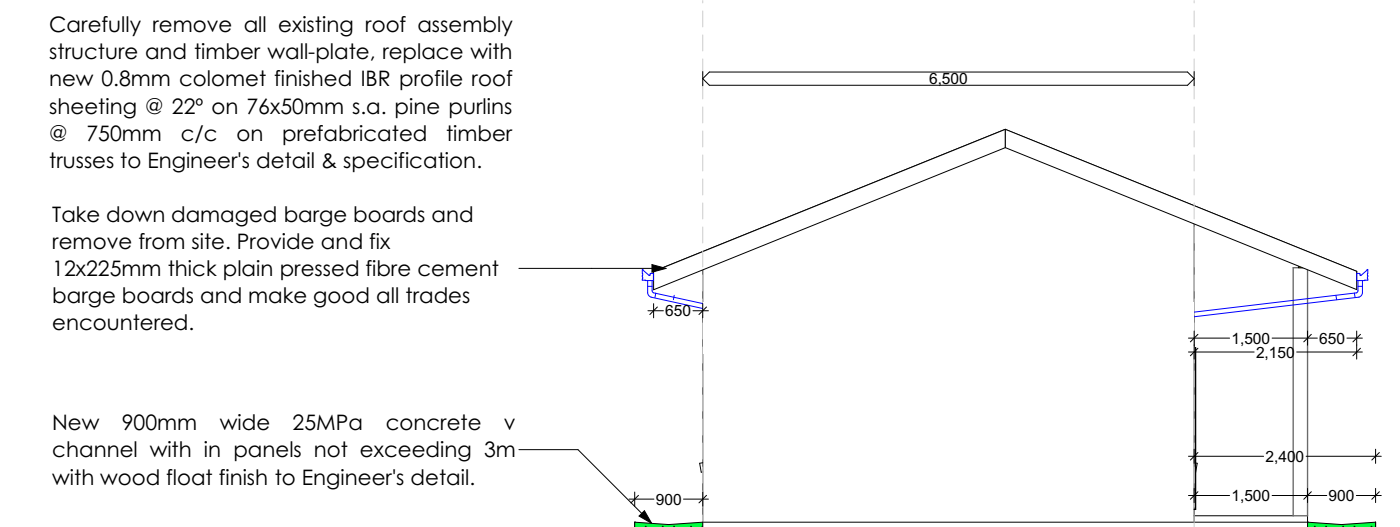
Scale 1:100

**Block C: North Elevation**

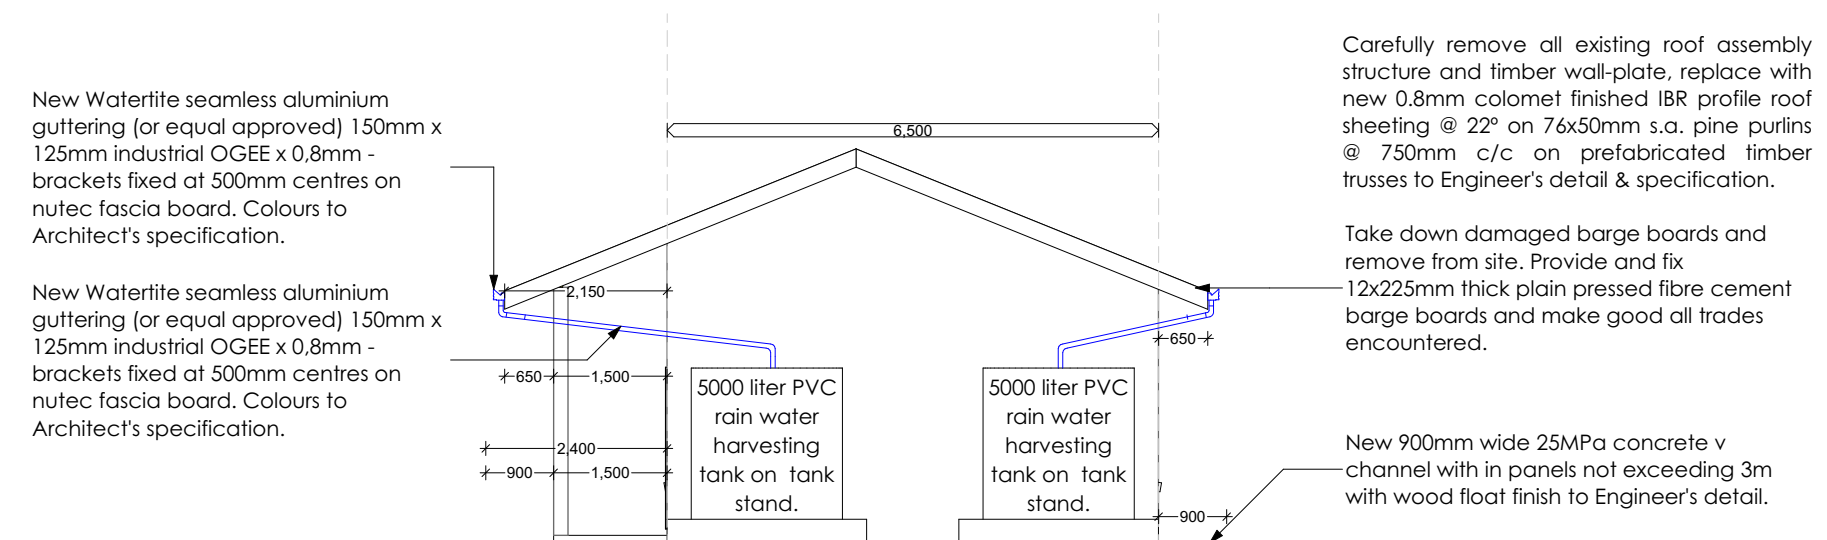
Scale 1:100

**Block C: South Elevation**

Scale 1:100

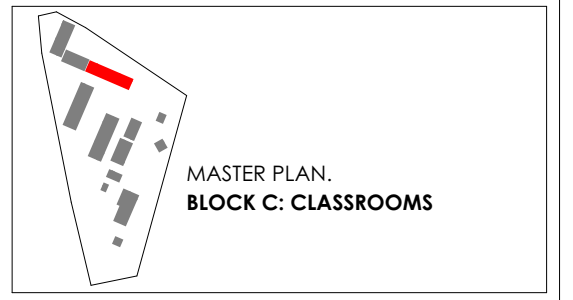
**Block C: West Elevation**

Scale 1:100

**Block C: East Elevation**

Scale 1:100

NO.	REVISION	DATE
00.	For information.	05.02.2023
01.	For Tender.	07.02.2023
02.	New Teachers Ablutions.	17.02.2023
03.	New Teachers Ablutions Revision.	23.03.2023

**ISSUED FOR  
TENDER**

PRINCIPAL AGENT / CIVIL / STRUCTURAL ENGINEER

No.7 Bush Strike Close  
Victoria Country Club Estate  
170 Peter Brown Drive  
Montrose, Pietermaritzburg  
3201  
Tel :033 347 7900  
cell:maritzburg@mariswe.com

THE ENGINEERING COUNCIL OF SOUTH AFRICA (ECSA) NUMBER and signature:  
**20010004**  
**20050193**

ARCHITECT

Office Suite No:104  
49 Chapel Street(Peter Kerchoff)  
Pietermaritzburg  
3200  
Tel :033 342 5135  
Fax :033 342 4989  
email:admin@saarch.co.za

ARCHITECTURAL PROFESSIONAL SACAP NUMBER and signature :  
**S.SAMBUMBU SACAP 20725**

QUANTITY SURVEYOR

Office Suite No:104  
49 Chapel Street(Peter Kerchoff)  
Pietermaritzburg  
3200  
Tel :033 342 4989  
Fax :086 242 0378  
cell:info@liwaniconsulting.co.za

3285

ELECTRICAL MECHANICAL

10 Boom Street  
Pietermaritzburg  
3200  
Tel :0333424695  
Fax :0865546496  
email:info@karosolutions.co.za

THE ENGINEERING COUNCIL OF SOUTH AFRICA (ECSA) NUMBER and signature:

ASSOCIATED REFERENCE DRAWING

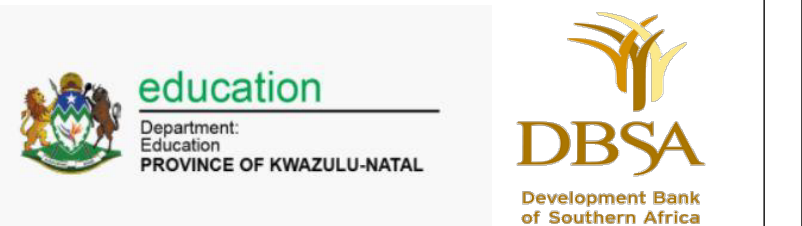
FIELD	DESCRIPTION	DRAWING NUMBER	REV.	DATE

KEY: A = ARCHITECT; C = CIVIL; S = STRUCTURAL; M = MECHANICAL; E = ELECTRICAL; L = LANDSCAPE

SIGNATURE	DATE	SHEET NO.	SCALE
DESIGNED		A1	AS SHOWN
DRAWN			
VERIFIED			
VALIDATED			

CLIENT

IMPLEMENTED BY



PROJECT  
**Kwa-Zulu Natal Department of Education  
Infrastructure Development and Maintenance  
Programme**

PROVINCE: KZN PROVINCE ENTUMENI PRIMARY SHCOOL

DRAWING TITLE

**Block C : Floor plan, roof plan and Elevations.**

TYPE OF INFRASTRUCTURE	STORM DAMAGE
DATE NUMBER	DESCRIPTION
500138602	ARCH
DRAWING NUMBER	STATUS
A 1003	T 03.