


Please Note:

- For General Notes please refer to **Drawing Number - 14-04**.
- All measurements are for reference purposes only.

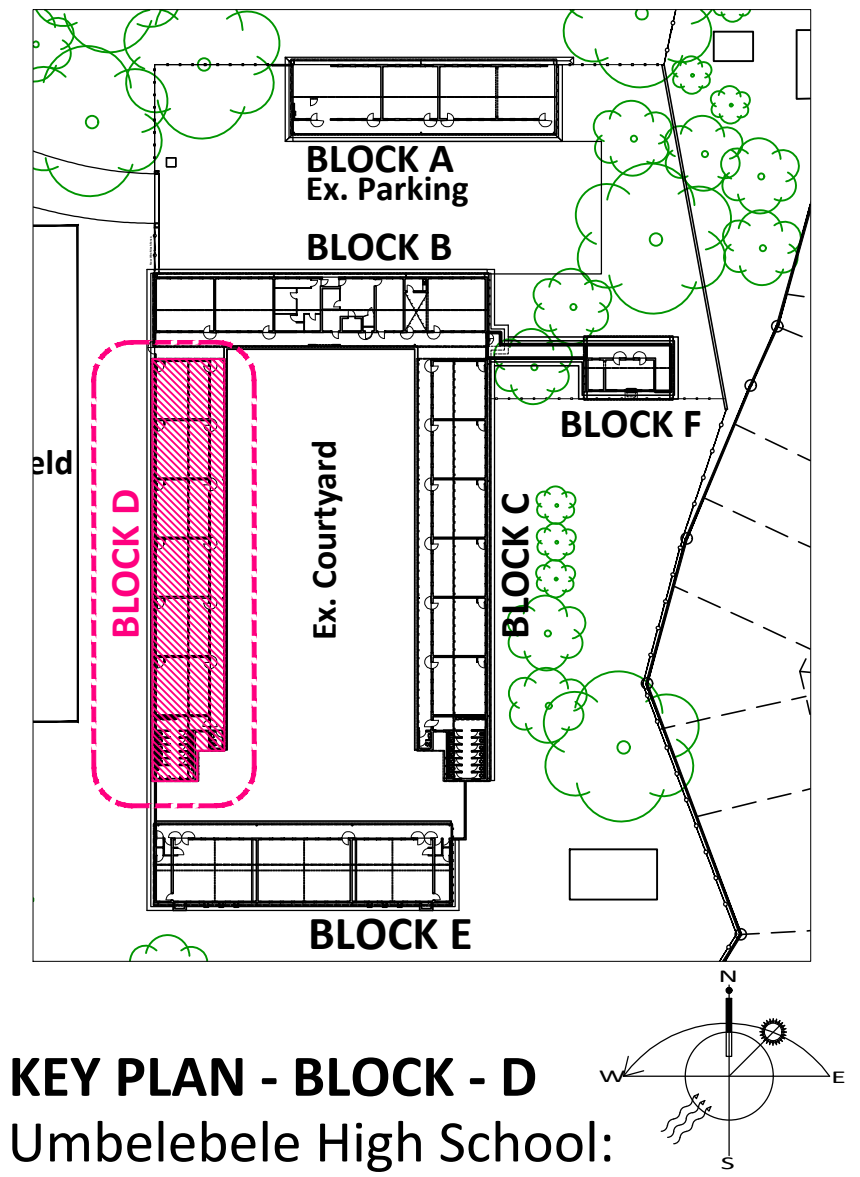

| REV | DATE | DESCRIPTION | NAME |
|-----|----------|-----------------------|------------|
| A | 19/11/27 | Issued to QS for BOQ. | T. Nadasen |

PROJECT MANAGERS




2 LATINA PLACE
WESTVILLE, 3629
P.O. BOX 1788
WESTVILLE 3630
TEL 031 -266 8345/65
FAX 031 -266 8336

IMPLEMENTING AGENT



Development Bank
of Southern Africa

CLIENT



education
Department:
Education
PROVINCE OF KWAZULU-NATAL

| | | | | |
|---|----------|---|--------|-------------------|
| EMIS No. | | 500286898 | | |
| COORDINATES: | | 29°58'35.86"S 30°53'51.28"E | | |
| SCHOOL NAME: | | UMBELEBELE HIGH SCHOOL | | |
| PROPERTY DESCRIPTION: | | Mango Circle, Umlazi, Durban, 4031 | | |
| PROJECT | | STORM DAMAGES (PHASE 17) | | |
| DISCIPLINE | | ARCHITECTURE | | |
| DRAWING TITLE | | BLOCK D: FLOOR PLAN, SECTIONS & ELEVATIONS PROPOSED PRIMARY SCOPE | | |
| RESPONSIBLE PERSON | | DATE | SIGN | SHEET SIZE |
| DESIGNED | - | - | | A1 |
| DRAWN | - | - | | SCALE AS SHOWN |
| CHECKED | - | - | | SHEET |
| APPROVED | | | | |
| DRAWING STATUS CODES : R = REPORT T = TENDER C = CONSTRUCTION P = PRELIMINARY A = AS BUILT S = SUBMISSION | | | | |
| DRAWING INFORMATION | | MCJ PROJECT DRG No. | | |
| DISCIPLINE | PROJ. No | DWG No | STATUS | REV |
| ARCHITECTURE | 117 | 14-07 | T | A |