



BLKJ Spec 02 BLKJ Interior Spec Sheet			
Zone Name	---	Female Ablution	Passage
Zone Number	---	JJ01	JJ02
FLOOR FINISH	---	---	FF-WFC-01 - Floor to be power washed to remove all dirt, grime and loose particles. All imperfections to be made good in accordance with the engineers specification. Floor to be finished to match the existing finish.
FIXTURES	---	FIX-M-04 - Install new 450 x 600mm float glass copper backed mirror with bevelled edge as per specification.; FIX-M-09 - New WC, new Basins and new Urinals.	---
CEILING FINISH	---	---	---
WALL FINISHES	---	WFI-PP-01 - Remove all loose / flaking plaster and paint. Thereafter wash down walls with sugar soap to remove all dirt and dust. Once dry make good to walls to match existing and thereafter prime and paint to specification.; WFI-SB-02 - Adequately prepare wall for tiling and install 1 row of new 600 x 600mm glazed white ceramic tiles. Splashback to extend the length of the fixture and / or countertop. Tile to be finished with 10mm aluminium round edge trim with mitred corners.	WFI-PP-01 - Remove all loose / flaking plaster and paint. Thereafter wash down walls with sugar soap to remove all dirt and dust. Once dry make good to walls to match existing and thereafter prime and paint to specification.
SKIRTINGS	---	SKT-E-01 - 75mm Skirting to be formed out of coving mortar and covered with 'Flowcrete Flowshield EPW' epoxy in accordance with manufacturer's specification.	---


BLKJ Spec 02 BLKJ Interior Spec Sheet 1:1

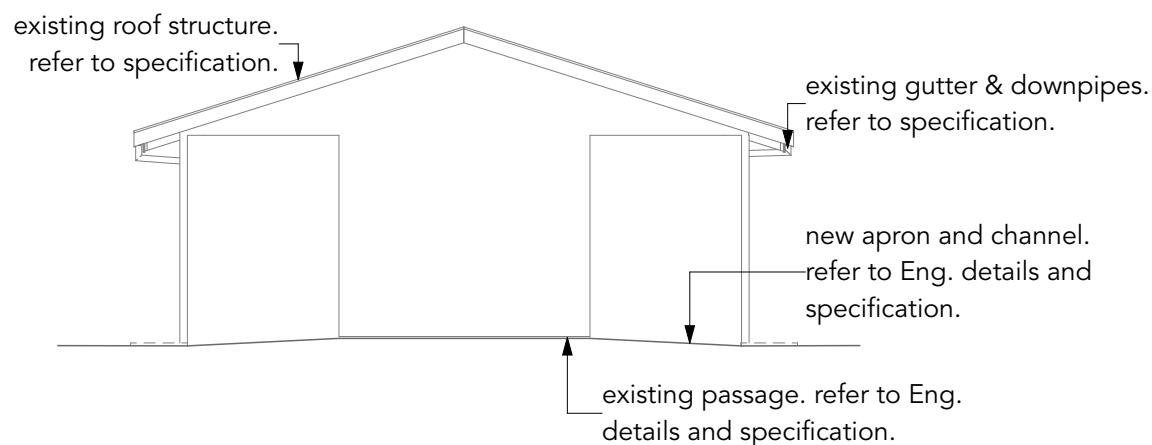


BLK-J North Elevation-Block J 1:100

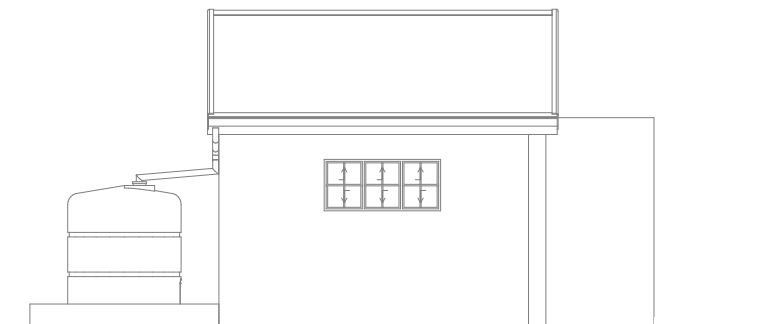


BLK-J East Elevation-Block J 1:100

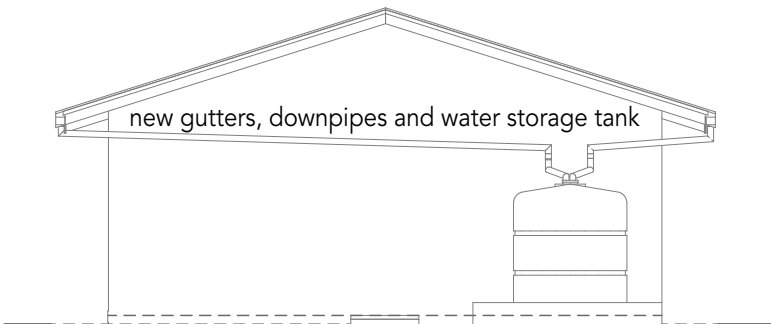


BLK-J South Elevation-Block J 1:100

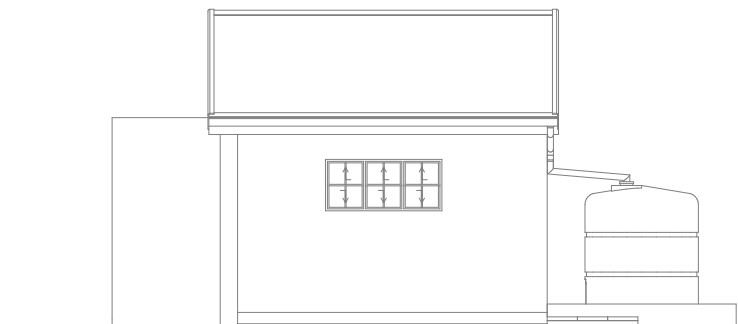

BLK-J West Elevation-Block J 1:100

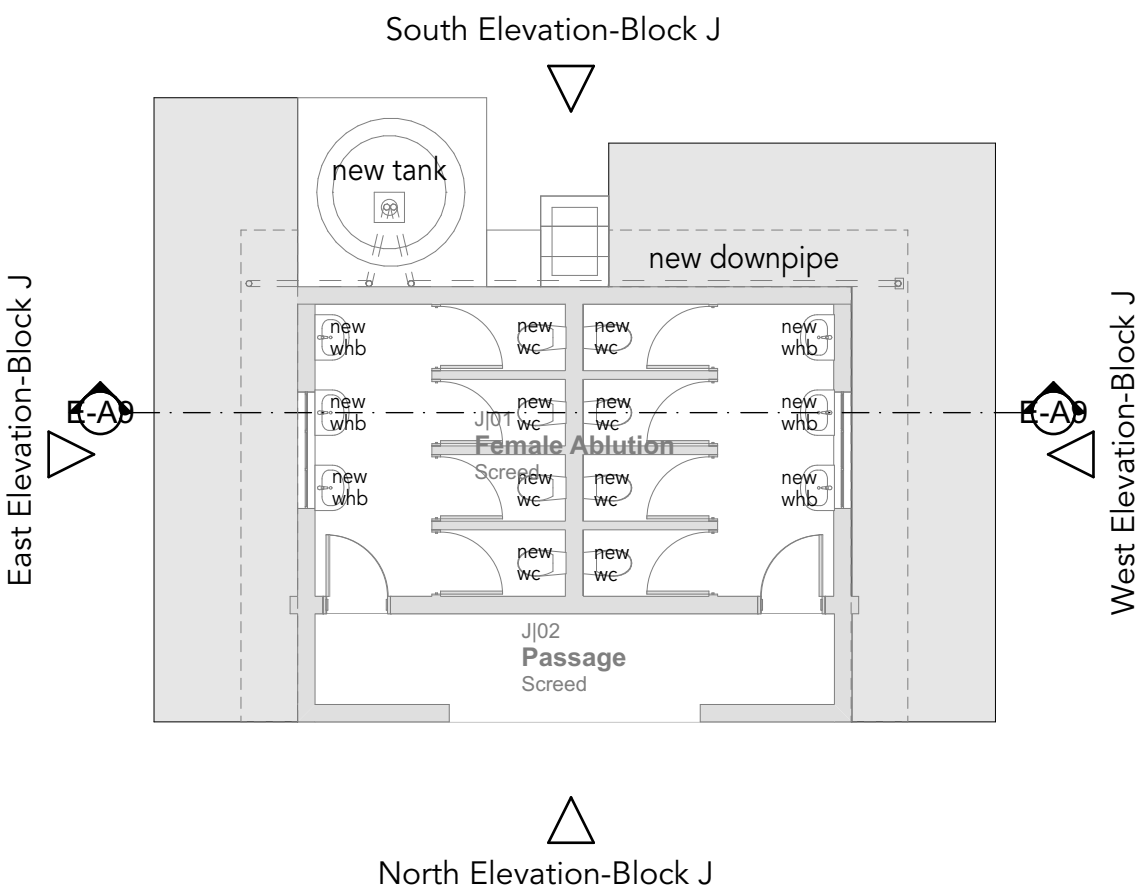

DD|2100|09 BLOCK J |Ablutions | Ground Storey Plan 1:100

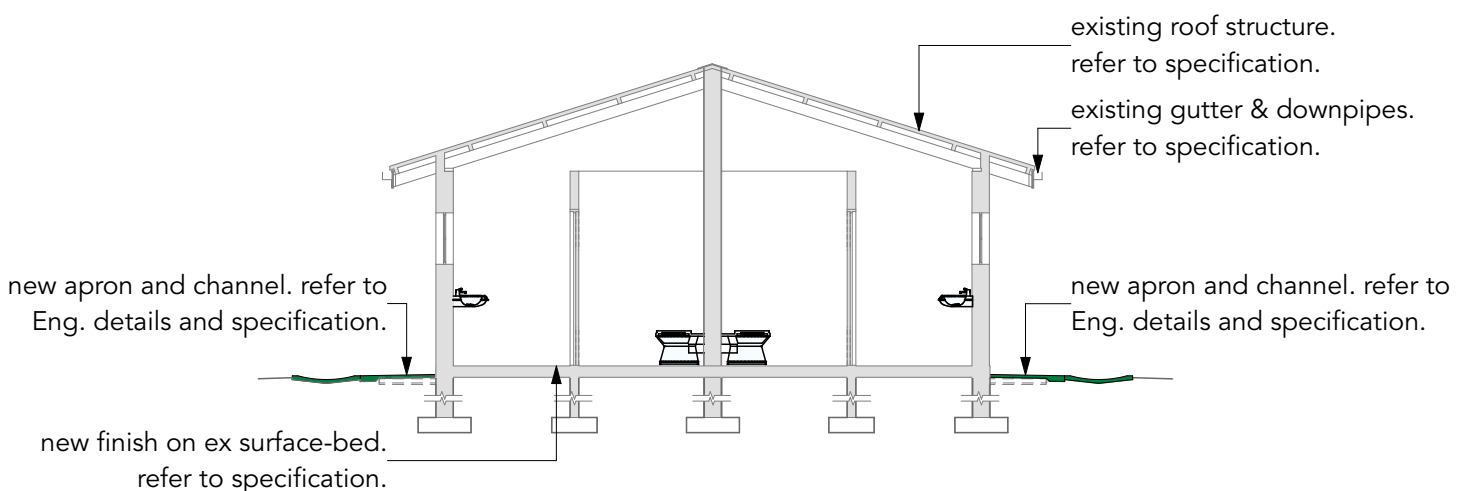

BLK-J Section A-A 1:100

BLKJ Ext BLKJ Exterior Spec Sheet copy 1	
ROOF COVERING	RF-M-02 - Remove existing roof sheets, roof accessories and purlins. Install new insulation, timber purlins in accordance with engineers details and thereafter install new metal roof sheets.
ROOF SYSTEM	RS-T-01 - Inspect all timber truss eaves and make good where required. Thereafter paint all exposed timber with 2 coats carbolinum.
GUTTERS AND DOWNPIPES	RA-ALU-02 - Existing gutters to be removed, fascia boards to be made good where required and new seamless aluminium gutters and downpipes to be installed.
FASCIAS	RA-FB-FC-02 - Remove existing fascia board and install new 12 x 225mm plain ungrooved medium density fibre cement board. Thereafter prime and paint to specification.
BARGEBOARD	RA-BB-ASB-01 - Remove and discard all asbestos barge boards in strict accordance with local regulations and replace with new 275 x 80mm socketless fibre cement barge board with plastic H profile joiners. Once installed prime and paint as per specification.
EXTERNAL WALL FINISH	WFE-FB-01 - Existing facebrick walls to be power washed and made good where required. Any new facebrick required is to match the existing. Thereafter all facebrick is to be sealed with brick sealer as specified.
VERANDA FLOOR FINISH	---
WALKWAY FLOOR FINISH	FF-WFC-01 - Floor to be power washed to remove all dirt, grime and loose particles. All imperfections to be made good in accordance with the engineers specification. Floor to be finished to match the existing finish.
WINDOWS	W-ST-02 - Rub down existing steel windows frames and make good to frame. Replace all glazing with new 4mm laminated safety glass. Windows to receive new uPVC beading installed in accordance with manufacturers specification. Glazing bead to be painted to match window to Architects specification. All ironmongery to be serviced and replaced where required.
DOORS	DS-TS-01 - Existing hardwood doors with steel frames to be sanded down smooth, cleaned, primed and then painted as per specification; GS-STP-01 - Rub down existing steel security gate and make good to defects then paint as per specification.

BLKJ Ext BLKJ Exterior Spec Sheet 1:1

- NOTES:
1. THE DESIGN ON THIS DRAWING IS COPYRIGHT AND REMAINS THE PROPERTY OF THE ARCHITECT.
  2. ALL WORK IS TO BE CARRIED OUT IN ACCORDANCE WITH THE N.B.R. SANS 10400 AND LOCAL AUTHORITY REGULATIONS
  3. THE DRAWING IS NOT TO BE SCALED
  4. ANY DISCREPANCIES ARE TO BE IMMEDIATELY REPORTED TO THE ARCHITECT
  5. ALL DIMENSIONS AND LEVELS ARE TO BE CHECKED ON SITE PRIOR TO CONSTRUCTION.

RevID	Chd	Change Description	Date	Issd

Owner:

Date:

Architect:

Date:

Engineer

Date:

ARCHITECT:  
**Osmond Lange**  
Architects and Planners (Pty) Ltd  
Durban

Postal:

Address:

E-mail:

Tel:

Fax:

PO Box 1480, Kloof, 3640

13 Pietermaritzburg, Essex Gardens, 1 Nelson Rd, Westville

info@osmondlange.co.za

+27 (0) 31 266 0790

+27 (0) 31 266 0791

PROJECT:  
**NZUZA SECONDARY SCHOOL**  
DBSA Task Order 01/2019 - KZN DOE INFRASTRUCTURE DEVELOPMENT AND MAINTENANCE PROGRAMME - STORM DAMAGE  
FOR Kwa-Zulu Natal Department of Education  
ON Mvulshini Reserve Gingindlovu 3800 ERF: ###

DRAWING TITLE:  
**PLAN | GENERAL | Block J | Ablutions | Ground Storey**

BUILDING CLASSIFICATION	CLIMATIC ZONE
A3	5 - Sub Tropic

RESPONSIBLE PERSON	DATE	CHECKED
DESIGN		
DRAWN	ACE	

**FOR TENDER**

DRAWING PATH  
/Users/andy/Dwelling/118 - Nzusa Secondary/Working Documents/4 Construction Documentation/CIA drawings/CAD/Nzusa Secondary School.dwg

SCALE	SHEET SIZE
1:100, 1:1	A1

PROJECT No.	DRAWING NUMBER	REVISION
D411B	2100 08	