




UNDERPINNING LAYOUT
SCALE 1 : 20

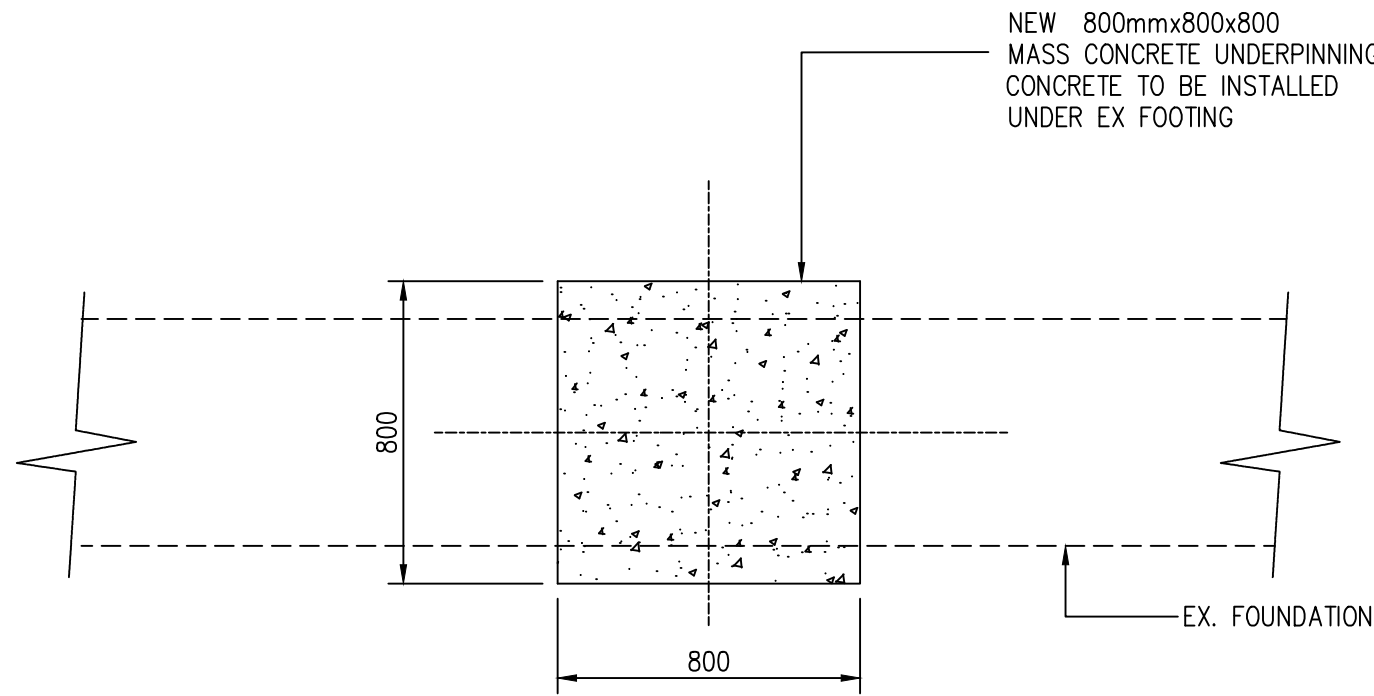


UNDERPINNING PLAN
SCALE 1 : 20

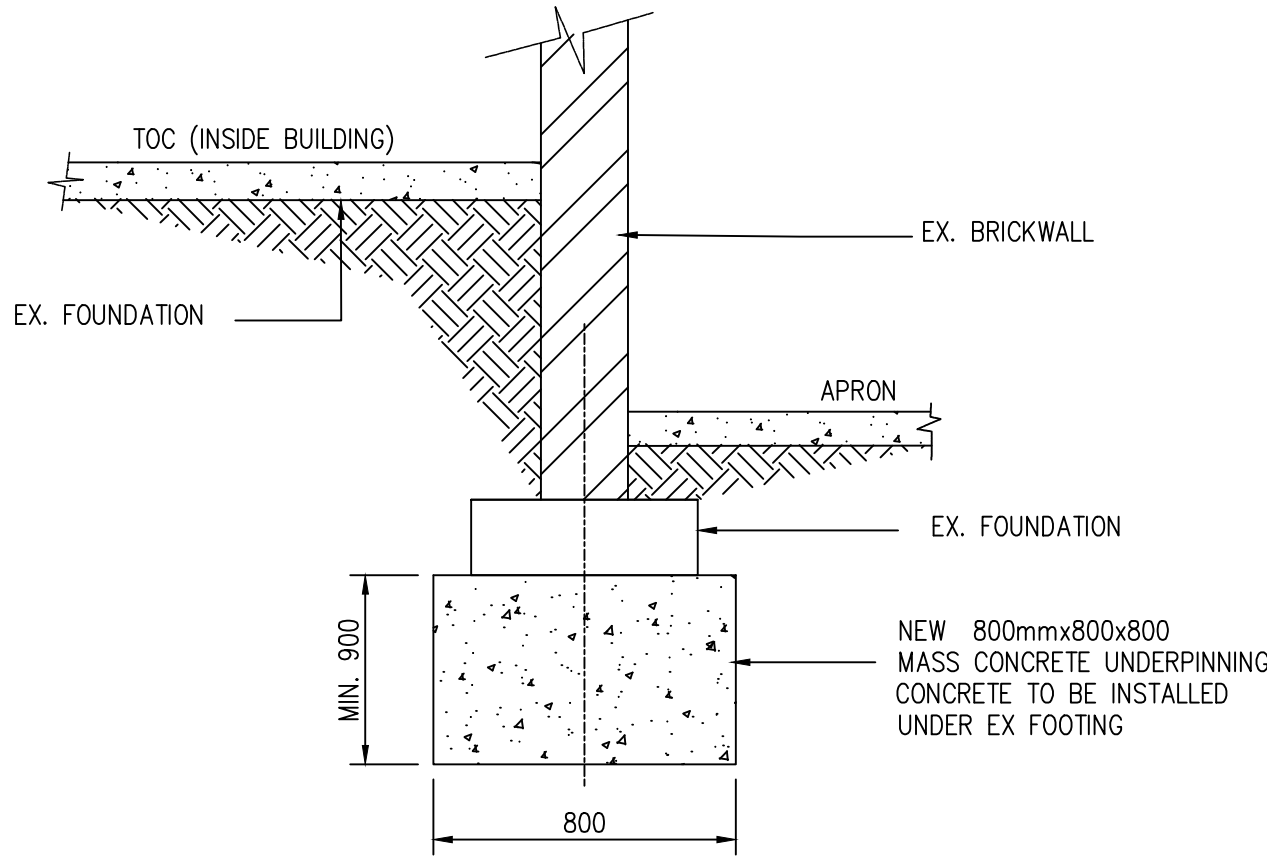


UNDERPINNING SECTION THROUGH
SCALE 1 : 20

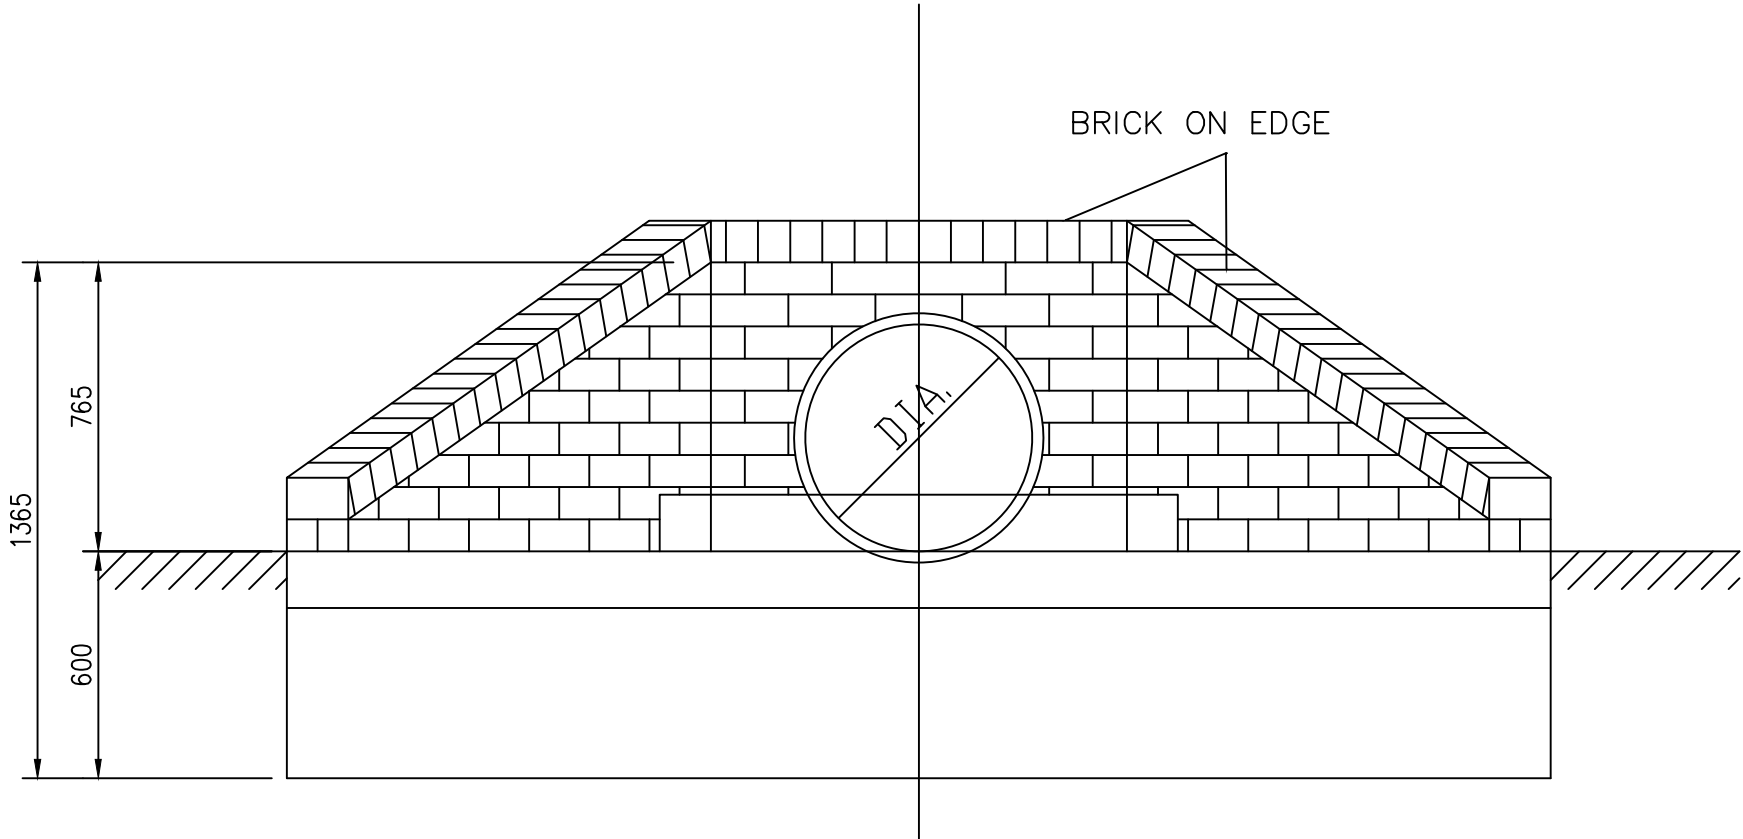


FRONT ELEVATION - SINGLE PIPE
SCALE 1 : 20

Client :

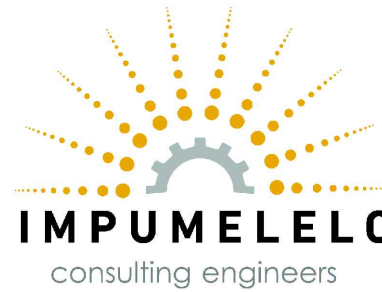DEVELOPMENT BANK OF SOUTHERN AFRICA
Building Africa's Prosperity

Main Consultant :

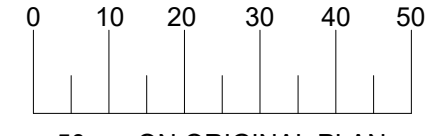IMPUMELELO
consulting engineers


PLAN DESCRIPTION	DWG. NO.	SHEET NO.
CONTINUED FROM		
CONTINUED ON		
CROSS SECTIONS		
TYPICAL CROSS SECTION		
SURVEY LAYOUT		

REDUCED PLAN USE SCALE BELOW

50mm ON ORIGINAL PLAN

REVISION	DATE	DESCRIPTION
REV 0A	16/09/2022	ISSUED FOR TENDER

NOTE:
No construction work to commence until land and servitude acquisitions have been completed

Acquisitions completed
DATE: _____ Engineer: _____


NORTH POINT

UNDERGROUND SERVICES CHECKED		
SERVICE	DATE	SIGNATURE
S.W.DRAINS		
SEWERS		
WATER MAINS		
G.P.O CABLES		
ELECTRIC CABLES		
S.A.R. CABLES		
E.S.C. CABLES		
OIL PIPE LINE		

NOTE:
NO. _____
OA _____
NO. _____

Contract No. _____

Project Title
NSIMBINI PRIMARY SCHOOL

Project Description :
STORM DAMAGES PHASE 17

Scales	Reference

Designed : M.Cele	Date : 16-09-2022
Checked : N.Ndlovu	Drawn by : Q.Mahaye

Drawing Description :
TYPICAL DETAILS

Sheet
of