
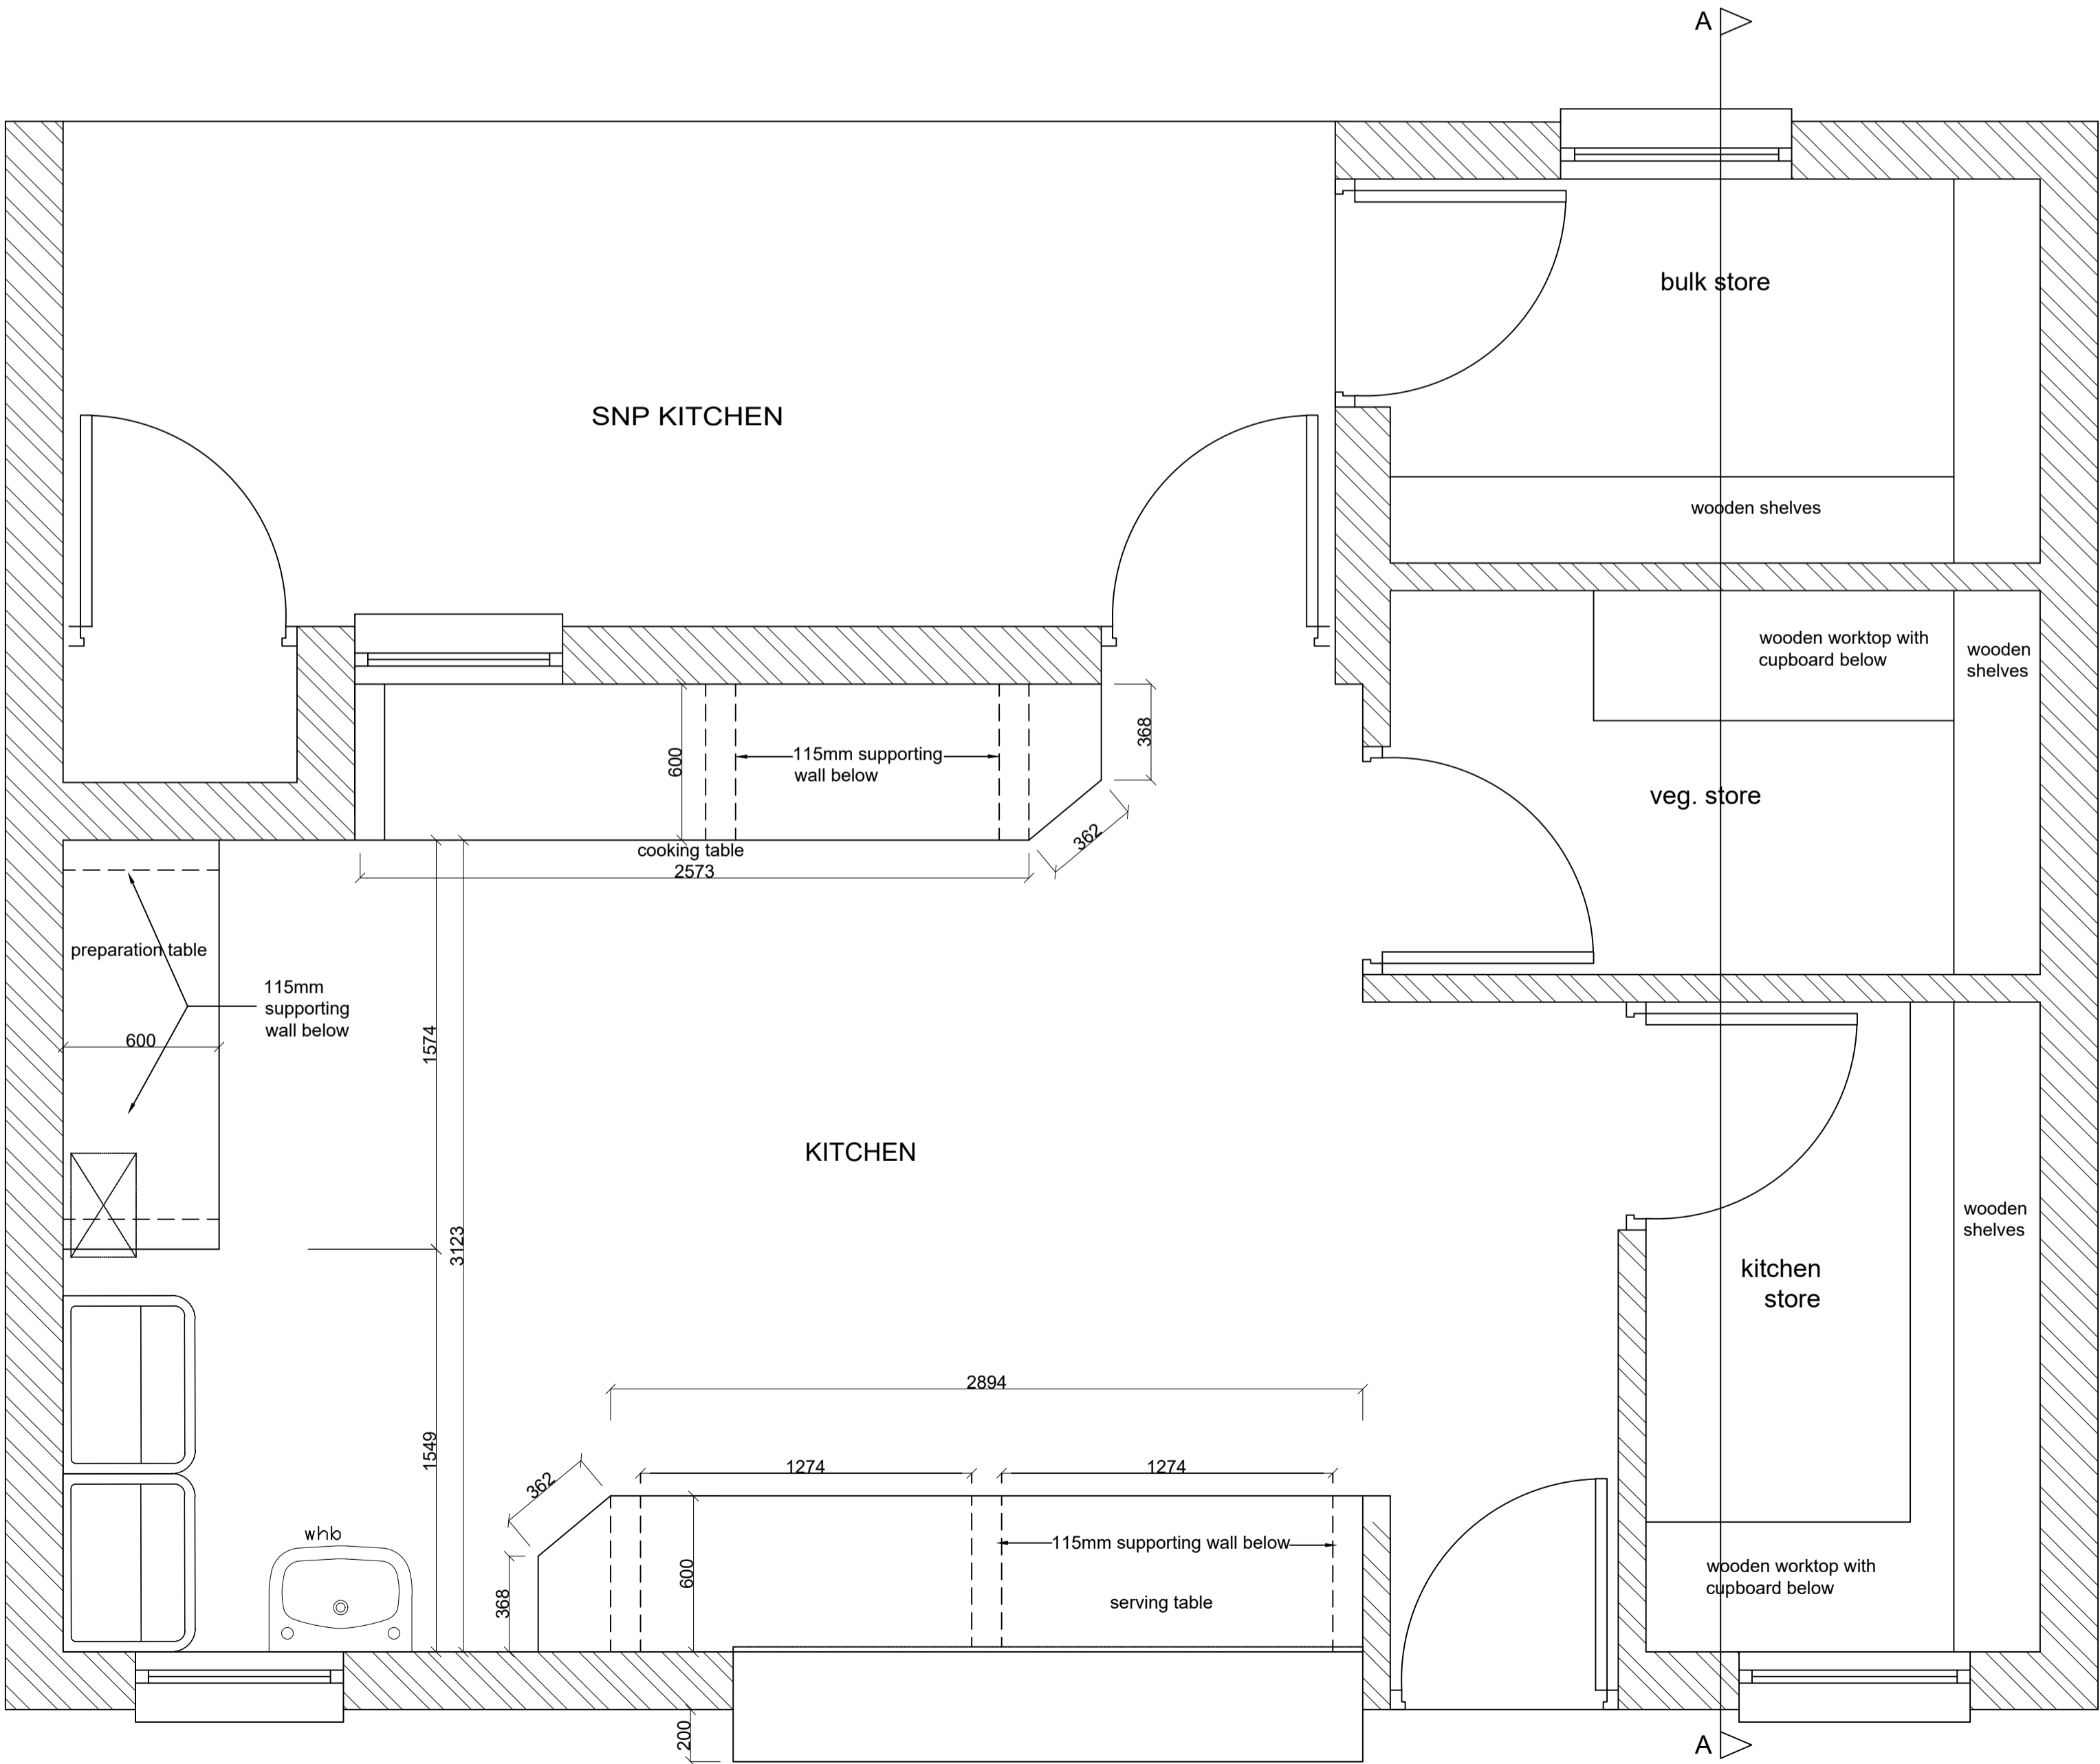


SECTION A-A
SCALE 1: 20

NB: ALL TIMBER TO BE
MAHOGANY VARNISHED

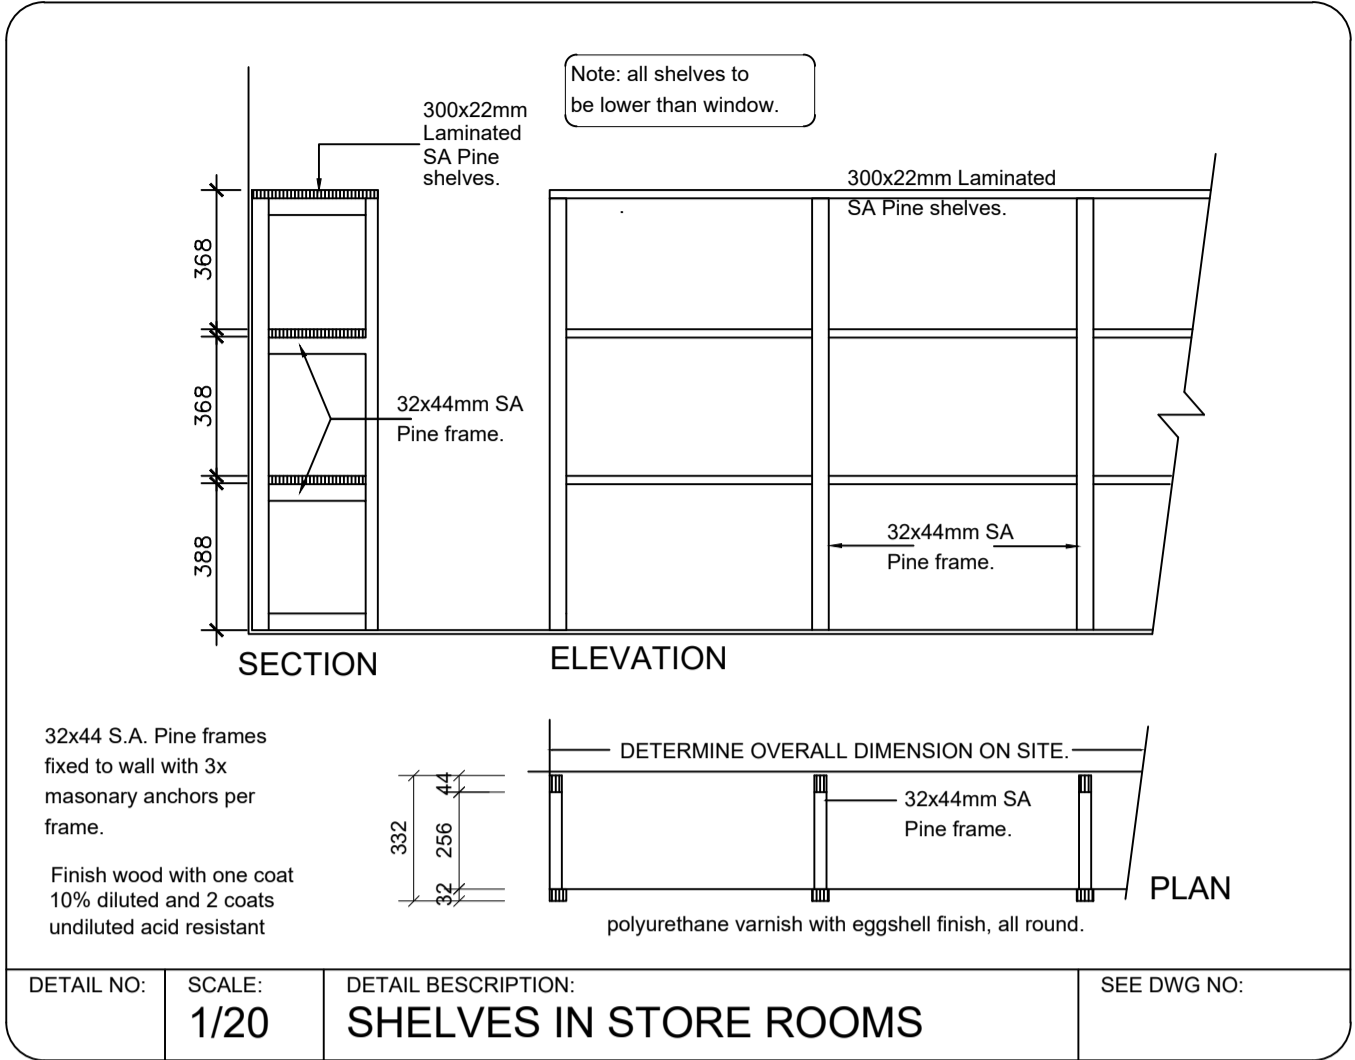


BLOCK C: DETAILED FLOOR PLAN - SNP
scale 1: 20

FOR TENDER "ONLY"

REVISIONS

	DATE	DESCRIPTION
0A	30 AUG. 22	ISSUED FOR TENDER

CLIENT:

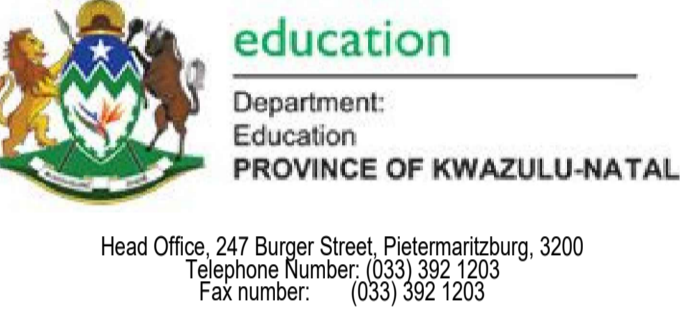

IMPLEMENTING AGENT:



PRINCIPAL AGENT:



PROJECT NAME & CLIENT INFORMATION
KZN-DOE/DBSA - STORM
DAMAGED PROGRAMME.

SECTION / BLOCK
EZAKHELENI PS- BLOCK C:
SNP KITCHEN

TITLE
DETAILS

DRAWING DESCRIPTION
TIMBER JOINERY DETAILS.

SCALE	AS SHOWN		
DESIGNED NM	DATE AUG. 2022	PrEng No.	SIGN.:
DRAWN NM	DATE AUG. 2022	SACAP NO.	SIGN.:
APPROVED NM	DATE AUG. 2022	DRAWN: NM	SIGN.:
DRAWING NUMBER: KZN.DoE/ DBSA -BPP-EPS-C-JD-012-0A			REVISION 0A

PREPARED BY:

