

**00 GROUND FLOOR**  
SCALE: 1 : 50

**SIDE ELEVATION A-A**  
**SCALE: 1 : 50**

**SIDE ELEVATION B-B**  
**SCALE: 1 : 50**

WINDOWS SCHEDULES		DOOR SCHEDULES	
<p>ELEVATION</p>		<p>ELEVATION</p>	
<p>PLAN VIEW</p>		<p>PLAN VIEW</p>	
QTY	01	QTY	01
DESCRIPTION	WT - NE2-type standard residential type	DESCRIPTION	WT - NE2-type standard residential type
FRAME	Standard mild steel residential top-hung open window frames - complete with burglar-proofing out of 10mm diameter solid round bars.	FRAME	Standard mild steel residential top-hung open window frames - complete with burglar-proofing out of 10mm diameter solid round bars.
GLAZING	6.5mm Safety glass fixed with glazing gully, gully to receive panel finish to match window frame.	GLAZING	4mm Frosted glass fixed with glazing gully, gully to receive panel finish to match window frame.
BURGLAR BARS	10mm solid steel round bars welded to window frame.	BURGLAR BARS	10mm solid steel round bars welded to window frame.
<p>ELEVATION</p>		<p>ELEVATION</p>	
<p>PLAN VIEW</p>		<p>PLAN VIEW</p>	
QTY	01	QTY	01
DESCRIPTION	WT - NE2-type standard residential type	DESCRIPTION	WT - NE2-type standard residential type
FRAME	Standard mild steel residential top-hung open window frames - complete with burglar-proofing out of 10mm diameter solid round bars.	FRAME	Standard mild steel residential top-hung open window frames - complete with burglar-proofing out of 10mm diameter solid round bars.
GLAZING	6.5mm Safety glass fixed with glazing gully, gully to receive panel finish to match window frame.	GLAZING	4mm Frosted glass fixed with glazing gully, gully to receive panel finish to match window frame.
BURGLAR BARS	10mm solid steel round bars welded to window frame.	BURGLAR BARS	10mm solid steel round bars welded to window frame.

## WINDOWS & DOORS SCHEDULES

**SCALE: 1 : 25**

**01 ROOF PLAN**  
SCALE: 1 : 50

**BACK ELEVATION**  
SCALE: 1 : 50

**FRONT ELEVATION**  
SCALE: 1 : 50

**BASIN DWG**  
SCALE: 1 : 20


**WC DWG**  
SCALE: 1 : 20

**BOWL URINAL**  
SCALE: 1 : 20

**-01 - PIT**  
**SCALE: 1 : 50**

## Section 1

**SCALE: 1 : 50**

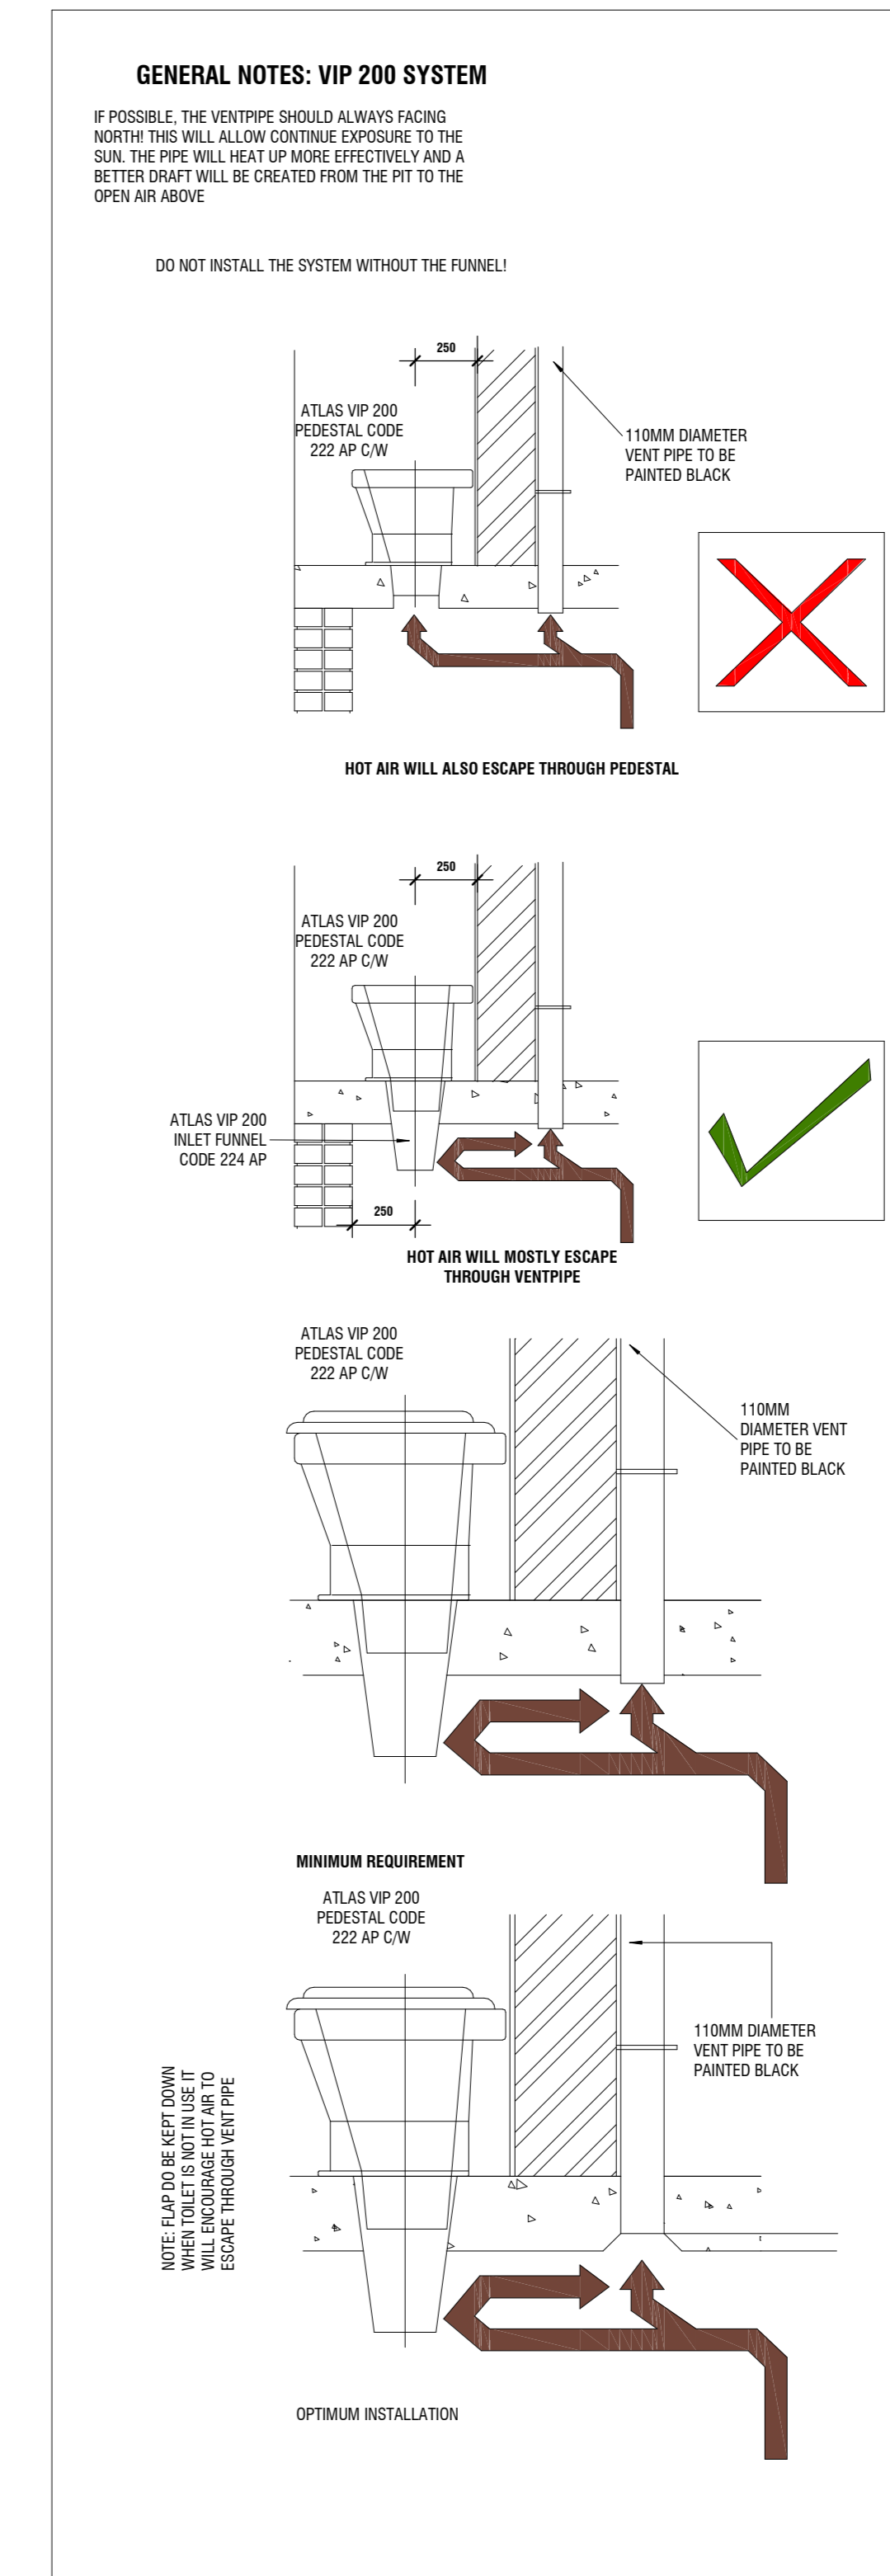

## VIP SYSTEM & SIGNAGE

**SCALE: 1 : 25**

**COPYRIGHT NOTICE**  
THIS DOCUMENT IS THE PROPERTY OF KIMBLE KILIAN ARCHITECTS. COPYRIGHT SUBSISTS IN THIS DRAWING. THE PERSON OR ENTITY WHOSE NAME IS GRANTED A TITLE BLOCK ON THIS DRAWING IS NOT TO BE PRINTED AND/OR REPRODUCED THIS DRAWING TO THE EXTENT THAT IT WOULD VIOLATE THE COPYRIGHT OF KIMBLE KILIAN ARCHITECTS, DESCRIBED IN THE TITLE BLOCK OF THIS DRAWING. ANY LOCAL OR FOREIGN REPRODUCTION OF THIS DRAWING WITHOUT THE EXPRESSLY ISSUED AS AGREED AND THE PERSON AND/OR ENTITY WHOSE NAME IS GRANTED A TITLE BLOCK ON THIS DRAWING IS IN VIOLATION OF THE COPYRIGHT OF KIMBLE KILIAN ARCHITECTS IN RESPECT OF THE COPYRIGHT IN THIS DRAWING TO THE EXTENT THAT IT WOULD VIOLATE THE COPYRIGHT OF KIMBLE KILIAN ARCHITECTS. THIS LICENSE CONFERS NO OWNERSHIP RIGHTS IN THE DRAWING. THE PERSON OR ENTITY WHOSE NAME IS GRANTED THE COPYRIGHT SUBSISTING THEREIN WILL, AT ALL TIMES, REMAIN THE SOLE AND EXCLUSIVE OWNER OF THE COPYRIGHT IN ANY UNAUTHORIZED REPRODUCTION, PUBLICATION, OR DISTRIBUTION OF THIS DRAWING. ANY REPRODUCTION OF THIS DRAWING IN A CINEGRAPHY BOOK OR TELEVISION, OR ANY OTHER MEDIUM, WITHOUT THE EXPRESS WRITTEN CONSENT OF KIMBLE KILIAN ARCHITECTS, WILL RENDER THE CREDITS OF THE ACT LIABLE FOR CIVIL LAW VIOLATIONS. ANY REPRODUCTION OF THIS DRAWING IN ANY MEDIUM, WITHOUT THE EXPRESS WRITTEN CONSENT OF KIMBLE KILIAN ARCHITECTS, WILL RENDER THE CREDITS LIABLE FOR CRIMINAL VIOLATIONS. ANY REPRODUCTION OF THIS DRAWING WITHOUT REQUESTS AND INQUIRES CONCERNING THIS DRAWING OR THE RIGHTS SUBSISTING THEREIN SHOULD BE ADDRESSED TO KIMBLE KILIAN ARCHITECTS.

**ACTS OF PLAGIARISM**  
**GENERAL NOTES**—INSURE THAT, BEFORE ANY WORK IS REPRODUCED OR PUBLISHED, THE ACTS OF PLAGIARISM OF THE FOLLOWING ARE PROHIBITED: (1) THE ACTS OF REPRODUCING OR PUBLISHING ANY PART OF THIS DRAWING OR ANY OTHER DRAWING OF ANY OTHER ARCHITECT, ENGINEER, OR ARCHITECTURAL FIRM, WITHOUT THE WRITTEN CONSENT OF THE ARCHITECT, ENGINEER, OR ARCHITECTURAL FIRM, OR (2) THE ACTS OF REPRODUCING OR PUBLISHING ANY PART OF THIS DRAWING OR ANY OTHER DRAWING OF ANY OTHER ARCHITECT, ENGINEER, OR ARCHITECTURAL FIRM, WITHOUT THE WRITTEN CONSENT OF THE ARCHITECT, ENGINEER, OR ARCHITECTURAL FIRM.

NO DIMENSIONS MAY BE SCALED FROM ANY DRAWINGS.  
GOLDEN RULE: ASK WHEN IN DOUBT!

THIS DRAWING TO BE USED IN CONJUNCTION WITH ALL OTHER DRAWINGS AND SPECIFICATIONS OF THIS PROJECT.  
FOUNDATIONS: COUAINS; REINFORCED CONCRETE BEAMS & SLABS; STAIRS TO APPROVED ENGINEER'S DETAILS.

NEW PREMISES ARE NOT TO BE OCCUPIED UNTIL SERVICES ARE PROVIDED BY LOCAL AUTHORITY. CERTIFICATE IS ISSUED.

ELECTRICAL, PLUMBING AND SPECIFICATIONS ARE TO BE AGREED UPON BEFORE ANY WORK COMMENCES. GUYER SIZES AND VOLTAGE ARE TO BE AGREED UPON BEFORE ANY WORK COMMENCES. PROVIDE WRITTEN CONFIRMATION BEFORE ANY WORK COMMENCES.

ALL WORK AND NEW DRAGAGE TO LOCAL AUTHORITY STANDARDS & REQUIREMENTS. WORK TO STRICTLY ADHERE TO RELEVANT STANDARDS & REQUIREMENTS.

THE CONTRACTOR SHALL BE HELD RESPONSIBLE FOR THE CONTRACTOR'S LIABILITY, STABILITY OF ALL COMPONENTS AND THE CONTRACTOR'S LIABILITY TO THE CONTRACTOR'S LIABILITY. 

THE CONTRACTOR MUST CHASE AND CONFIRM THAT NO PART OF THE CONTRACTOR'S LIABILITY, STABILITY OF ALL COMPONENTS AND THE CONTRACTOR'S LIABILITY TO THE CONTRACTOR'S LIABILITY. THE CONTRACTOR MUST CHASE AND CONFIRM THAT NO PART OF THE CONTRACTOR'S LIABILITY, STABILITY OF ALL COMPONENTS AND THE CONTRACTOR'S LIABILITY TO THE CONTRACTOR'S LIABILITY.

REVISIONS:

[illegible]

waverly office park | building 1  
15 forest road  
bramley | sandton | 2192  
po box 502 | melrose arch | 2076  
tel + 27 [0] 86 111 2221  
fax + 27 [0] 86 690 6963

**CLIENT:**

**DBSA - DBE**

### PROJECTS DESCRIPTION

**NOMYACA HIGH SCHOOL**

**DRAWING TITLE**

## BOYS ABLUTION BLOCK

	Signature for IKA		STATUS LEGEND:	
Designed	-		INFORMATION	I
			TENDER	T
Drawn	O. MUTOMBO		SUBMISSION	S
			CONSTRUCTION	C
Checked	H. BUNGE		SHEET SIZE	A0
Client	DBSA - DBE		DATE:	SCALE:
Engineer			DATE	As indicated
PROJECT No.	SUB No:	DWG. No:	STATUS:	REVISION:
5123	B1001		C	

## CONSTRUCTION

2022/09/14 15:59:10