



SECTION A-A
SCALE 1: 20

NB: ALL TIMBER TO BE
MAHOGANY VARNISHED

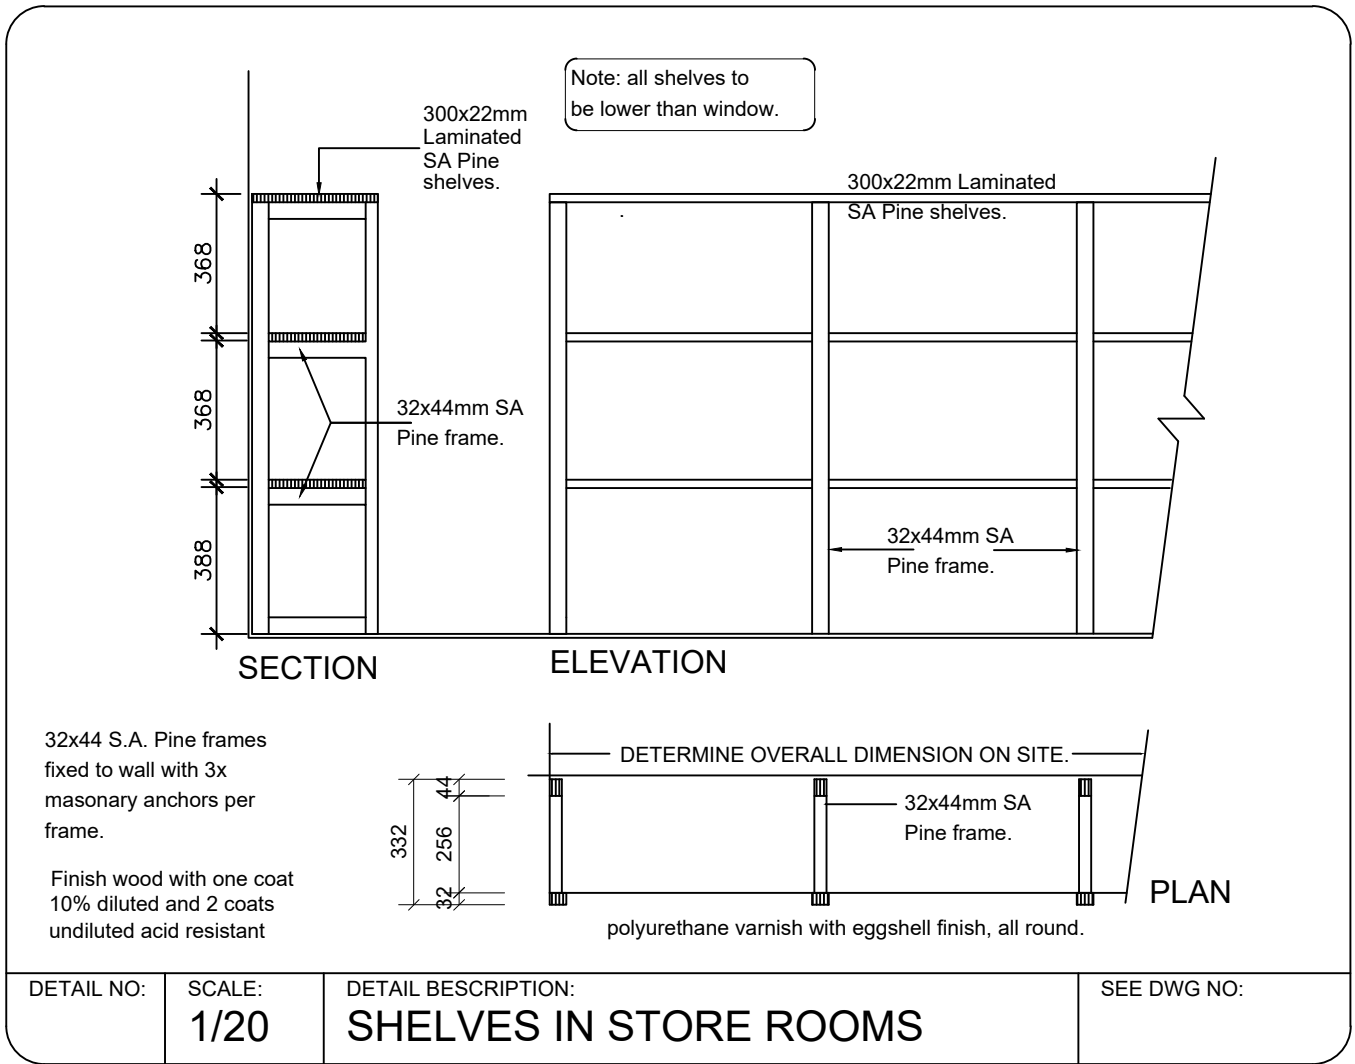

DETAIL NO: SCALE: 1/20
DETAIL DESCRIPTION: SHELVES IN STORE ROOMS
SEE DWG NO:

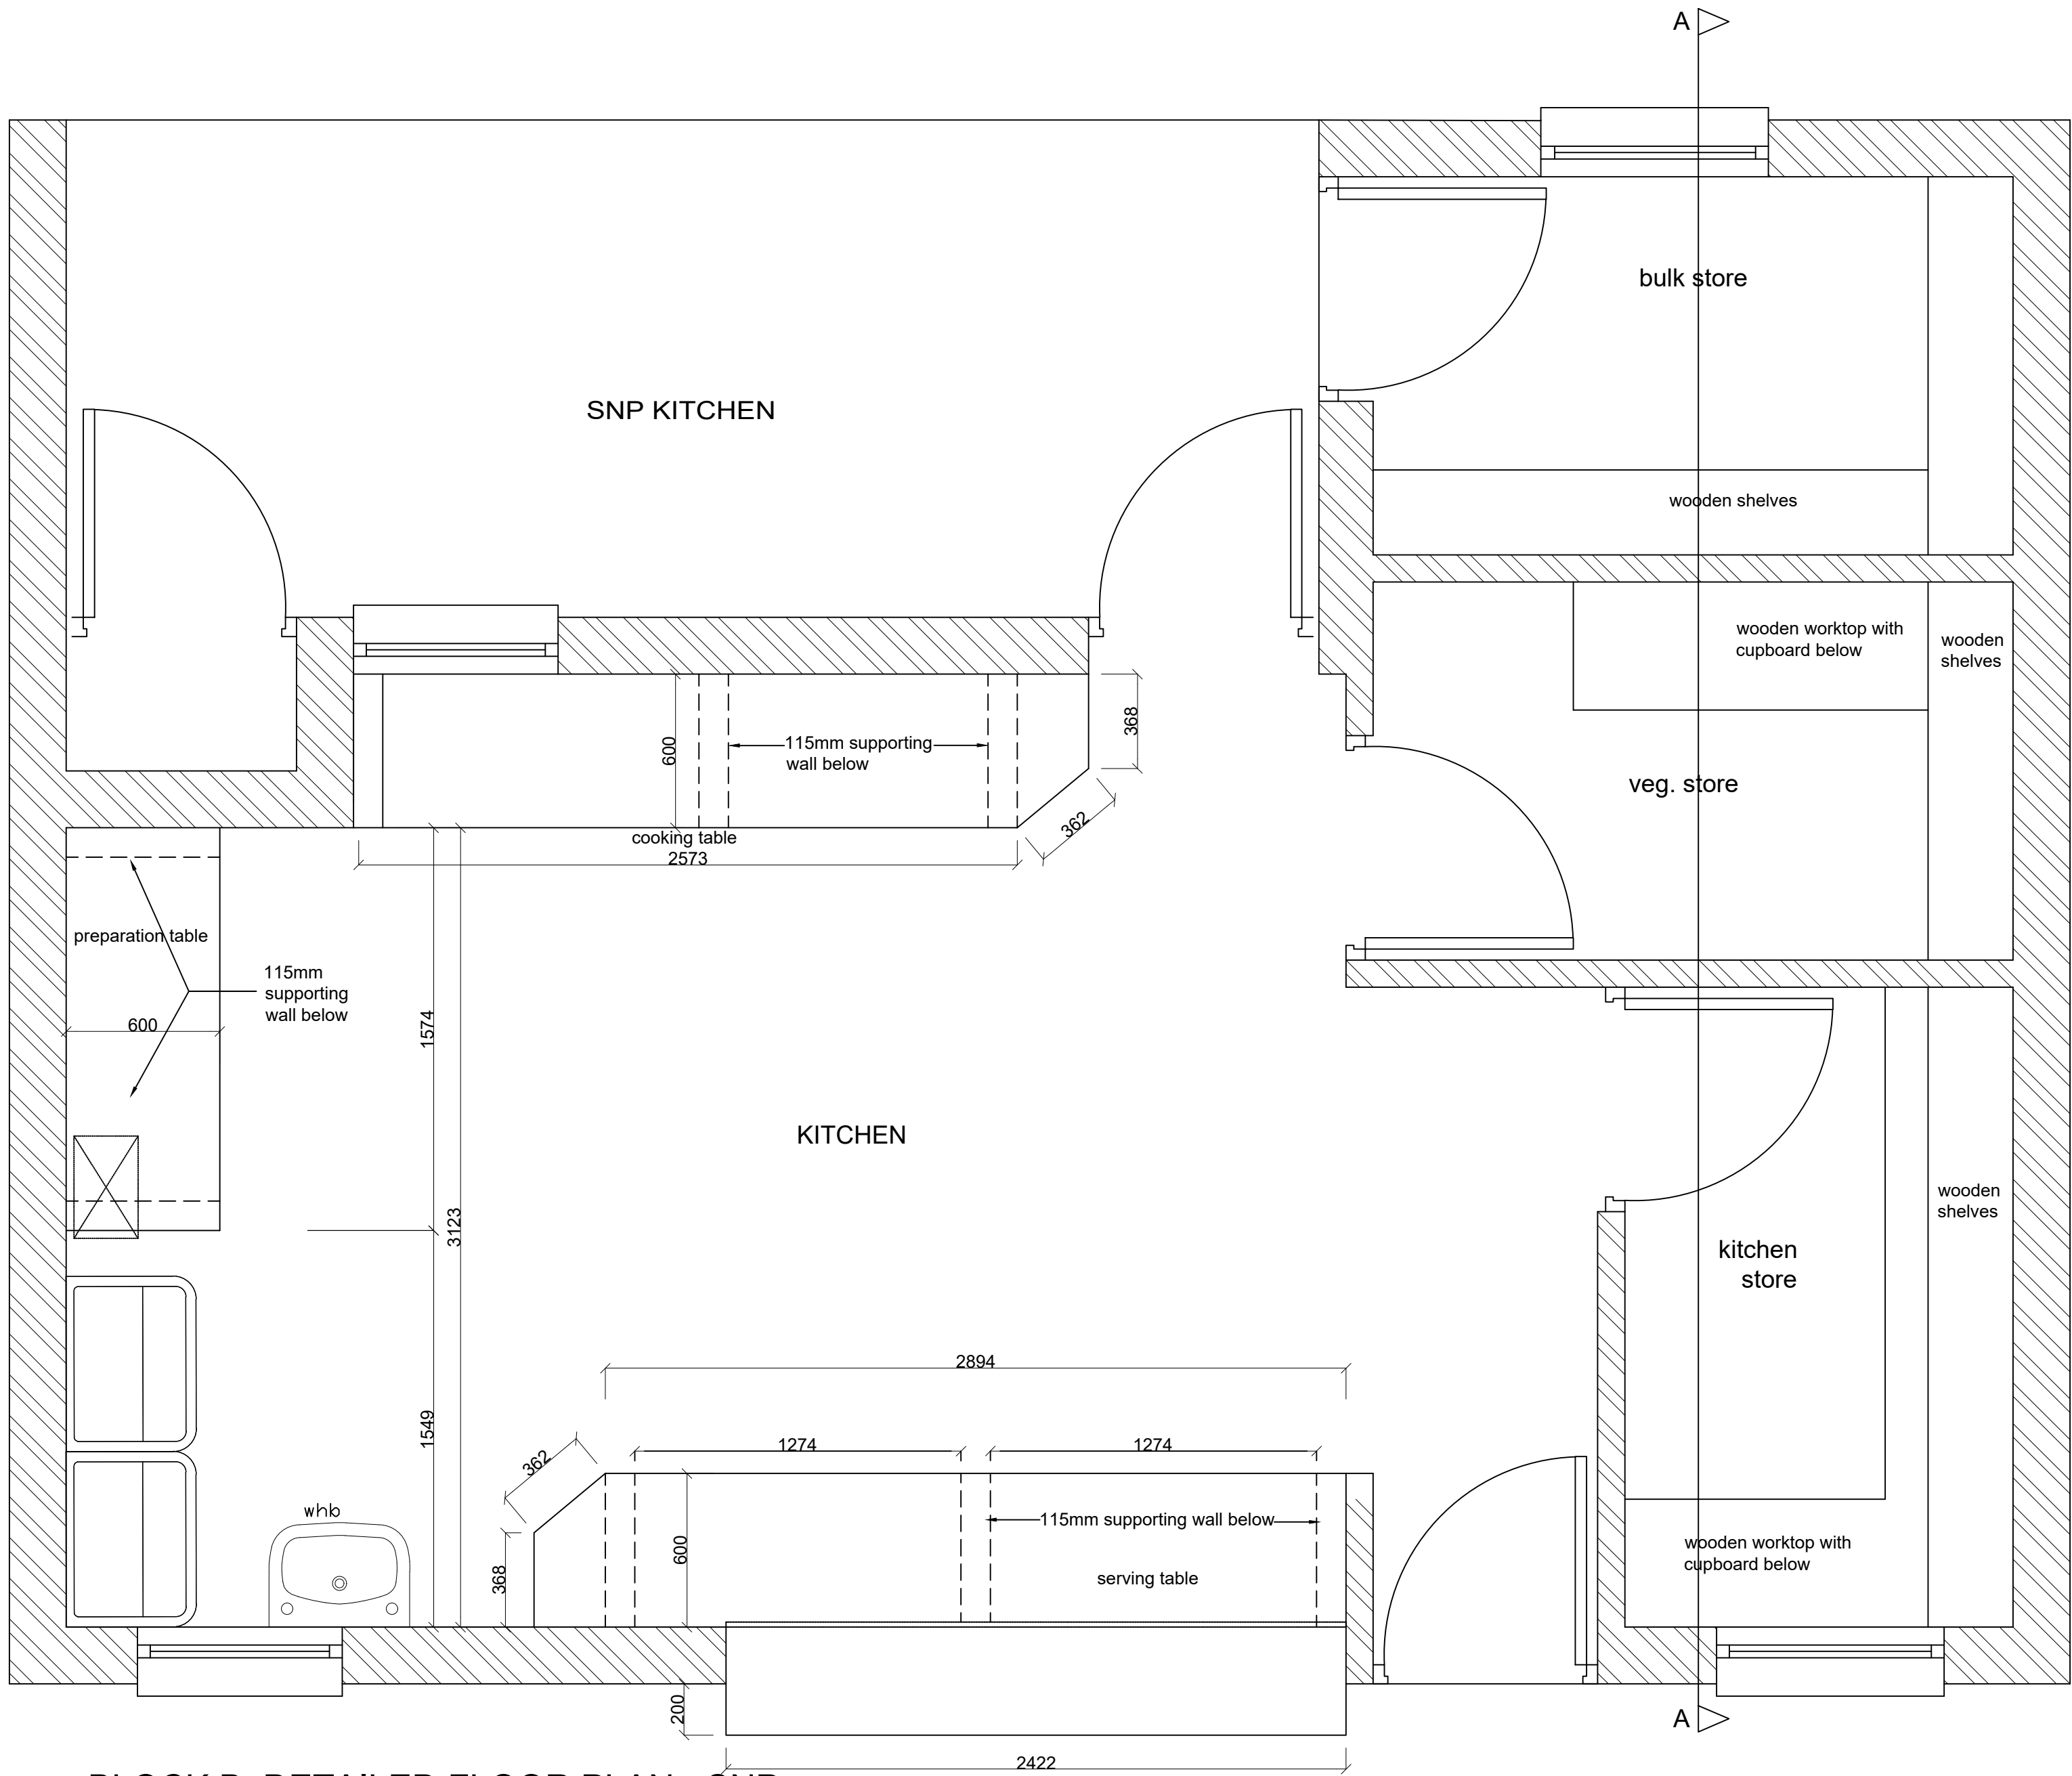

BLOCK B: DETAILED FLOOR PLAN - SNP
scale 1: 20

FOR TENDER "ONLY"

REVISIONS

	DATE	DESCRIPTION
0A	28 AUG. 22	ISSUED FOR TENDER


CLIENT:



IMPLEMENTING AGENT:



PRINCIPAL AGENT:

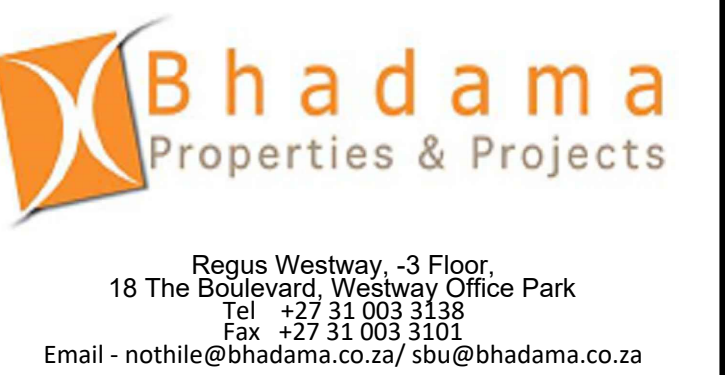

PROJECT NAME & CLIENT INFORMATION KZN-DOE/DBSA - STORM DAMAGE PROGRAMME

SECTION / BLOCK EXHAPHOZINI PS- BLOCK C: SNP KITCHEN

TITLE DETAILS

DRAWING DESCRIPTION TIMBER JOINERY DETAILS.

SCALE	AS SHOWN		
DESIGNED NM	DATE AUG. 2022	PrEng No.	SIGN.:
DRAWN NM	DATE AUG. 2022	SACAP NO.	SIGN.:
APPROVED NM	DATE AUG. 2022	DRAWN: NM	SIGN.:
DRAWING NUMBER: KZN.DoE/ DBSA-BPP-EPS-B-D-006-0A			REVISION 0A

PREPARED BY:

