
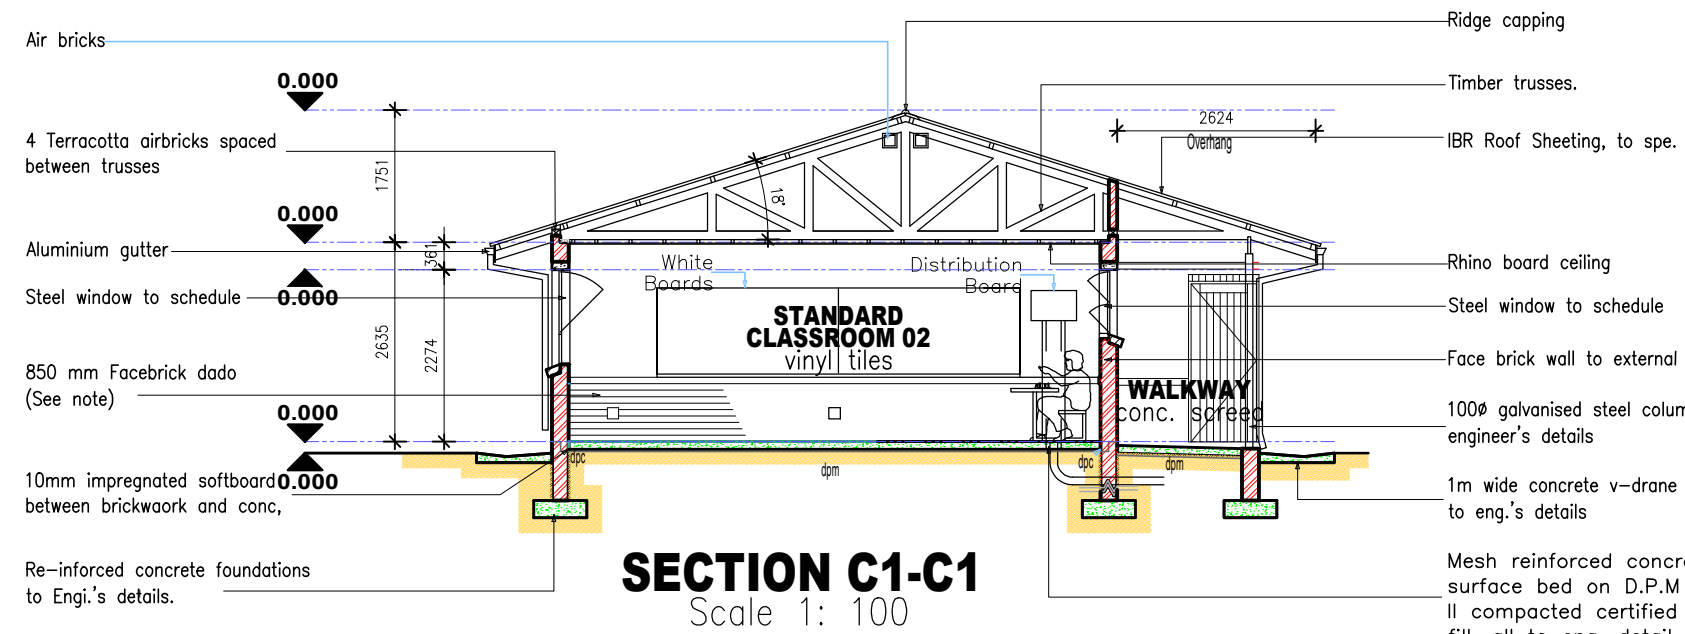
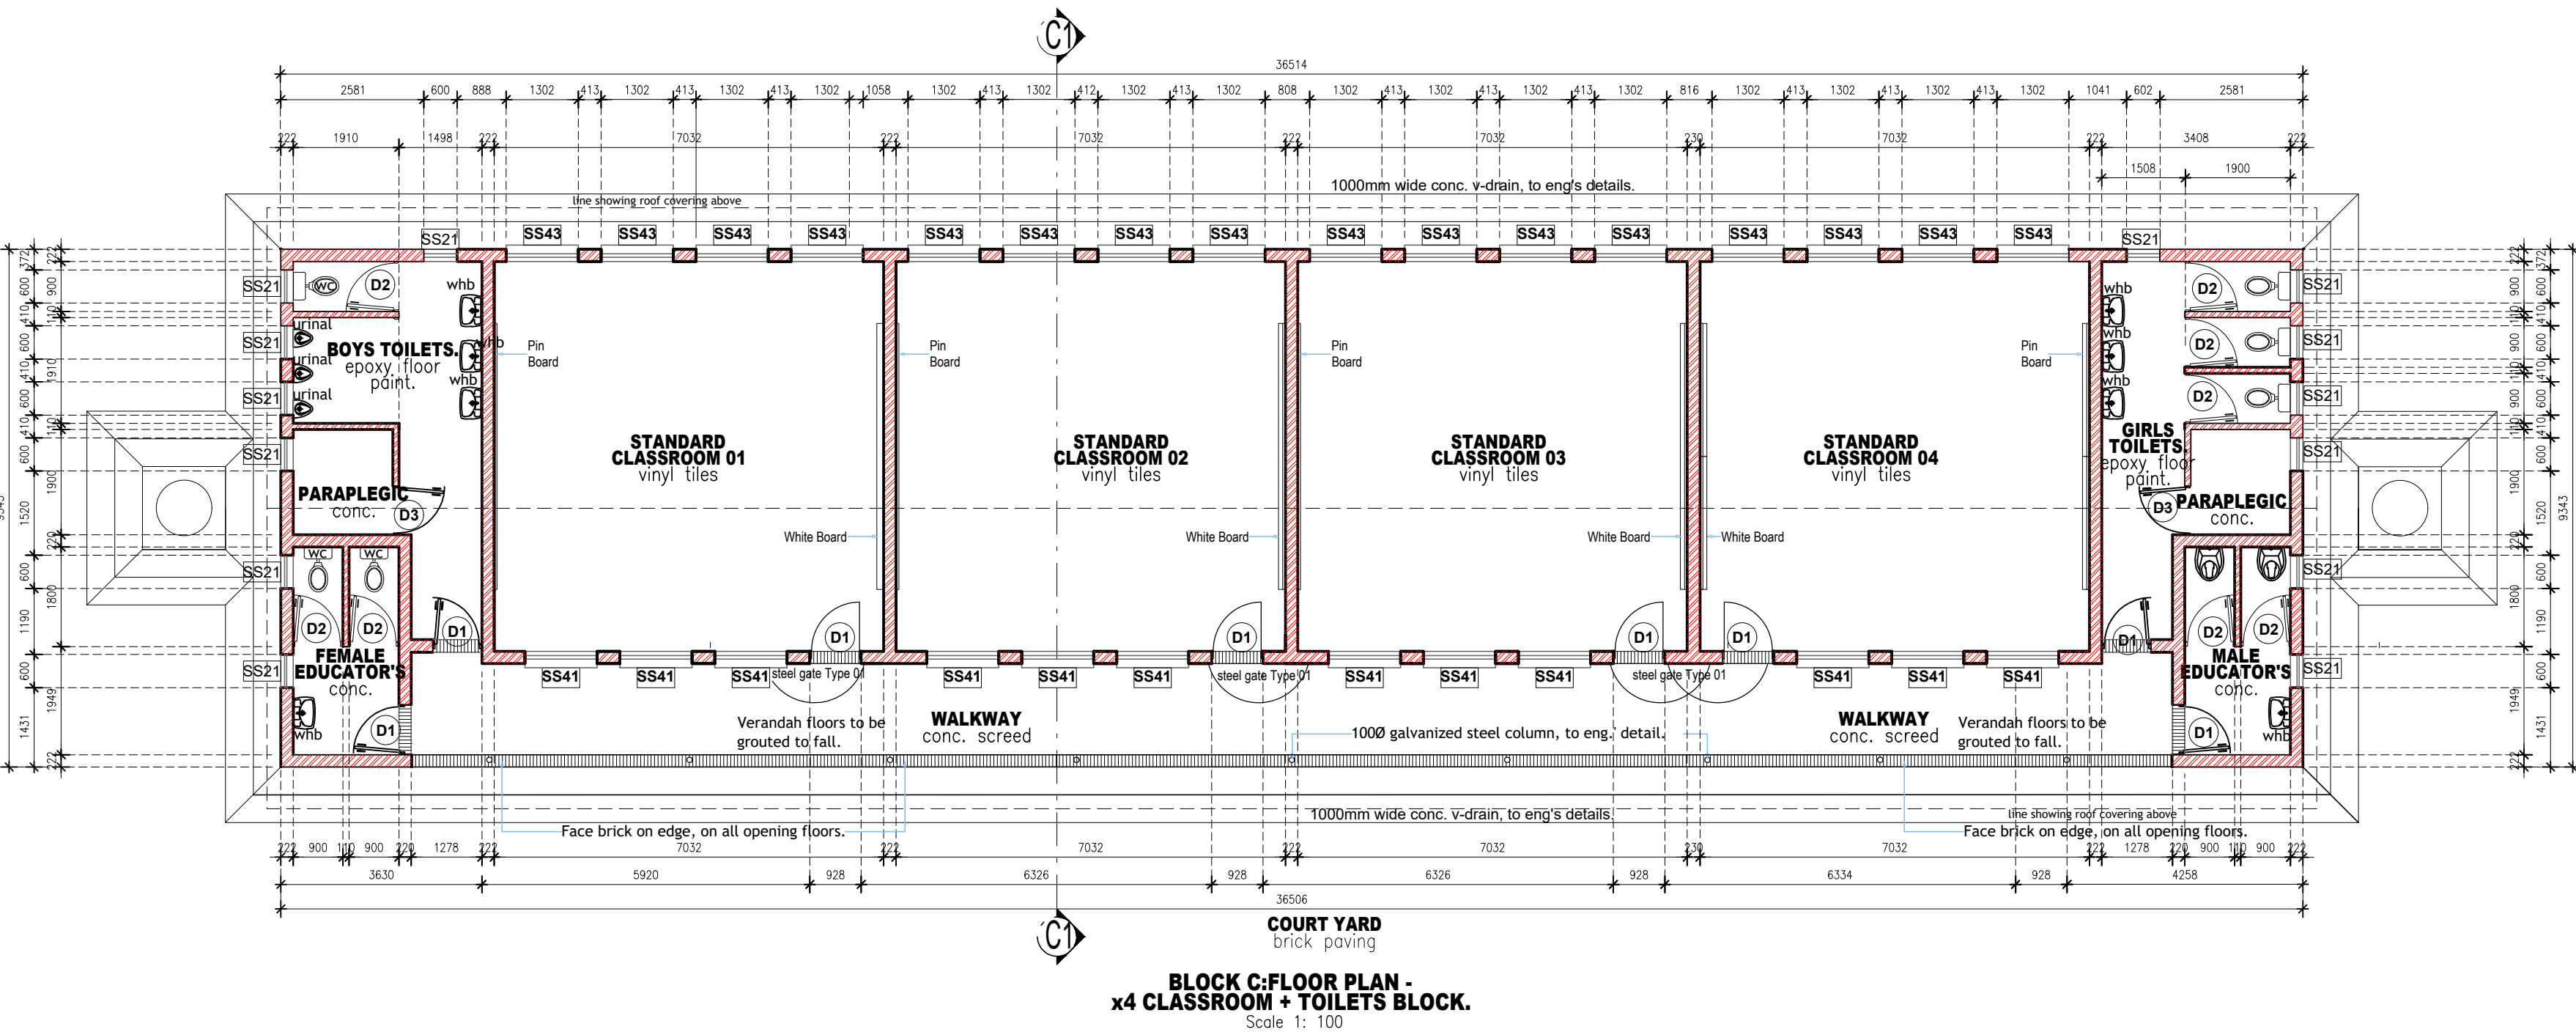
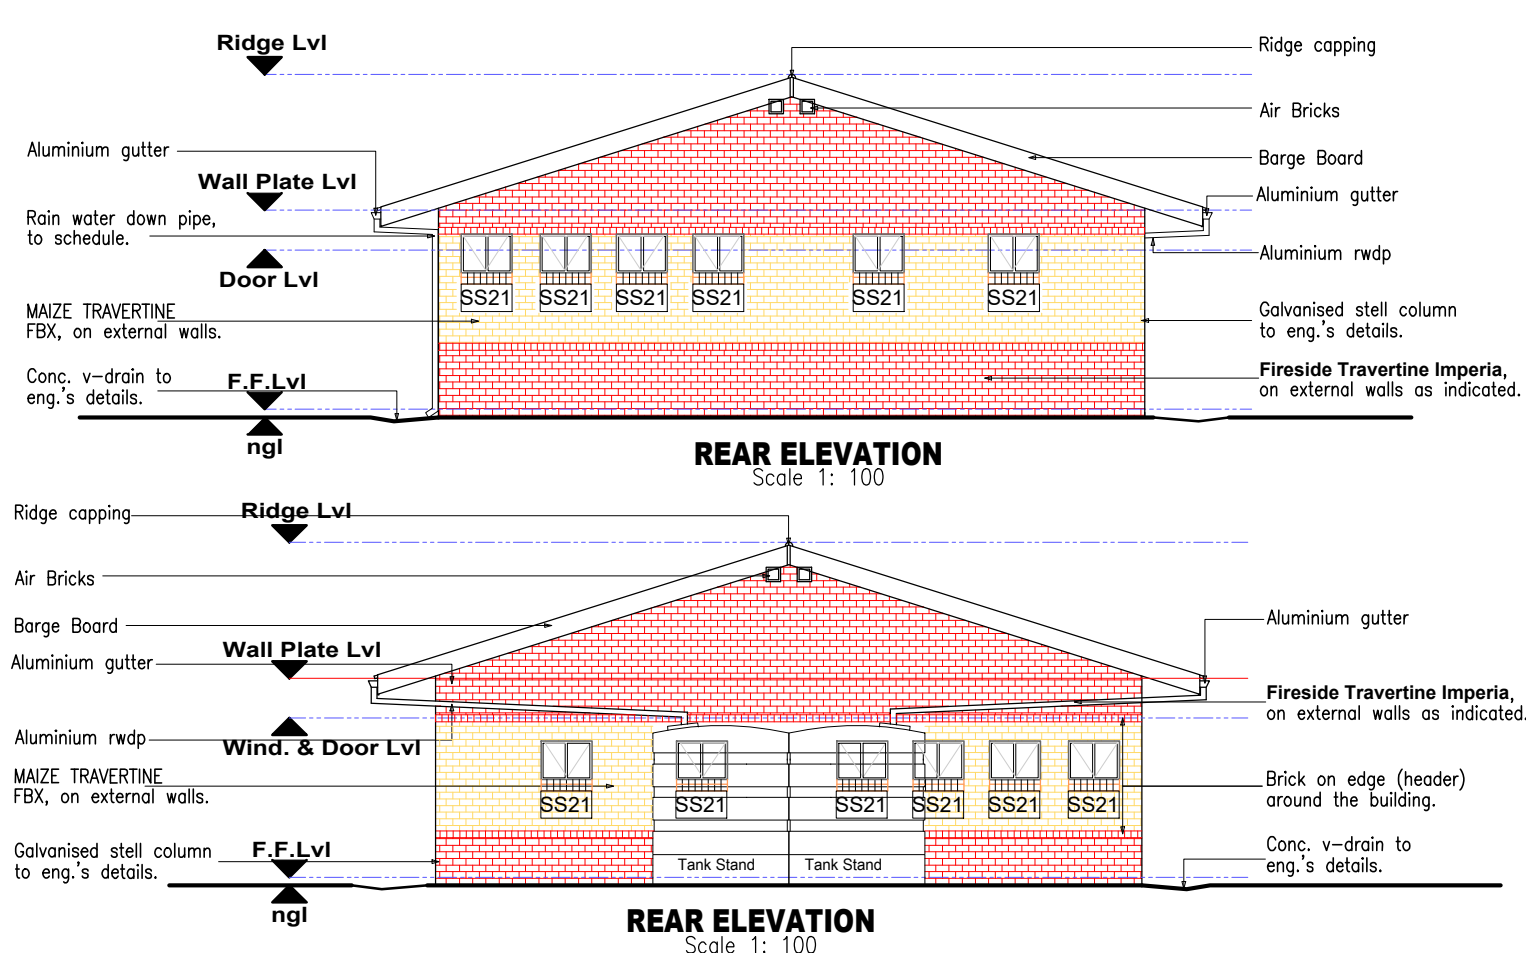


Window No.:	SS43	Window No.:	SS41	Door No.:	01	Gate no.:	Type 01	Window No.:	SS21	Door No.:	02	Door No.:	03
				Note: Roller course (full brick) on all external doors, tetch-hold/ step up.									
FRAME	Durwin Standard steel 21 internally glazed industrial hot dip galvanised residential profile purpose made windows.	FRAME	Durwin Standard steel 21 internally glazed industrial hot dip galvanised residential profile purpose made windows.	FRAME FINISH	Gloss enamel paint.	FRAME FINISH	Galvanised. Not painted	FRAME	Durwin Standard steel 21 internally glazed industrial hot dip galvanised residential profile purpose made windows.	FRAME	Standard door frame 1.	FRAME FINISH	Standard Galvanised Steel door frame, suitable for single skin wall.
GLASS	3mm Clear float glass puttied in with steel window putty.	GLASS	3mm Clear float glass puttied in with steel window putty.	DOOR	2032 x 813 x 40mm Standard approved "meranti" ledged and braced batten door with: 40x110mm styles and top rail, 20x150mm middle ledge, 20x225mm bottom ledge and 20x110mm braces.	DOOR	2022h Purpose made gms single gate, for a 900 mm structural opening, complete with hinges & locking mechanism, all to manufacturers specifications.	GLASS	4mm "Safety Glass" glass puttied in with steel window putty.	DOOR	1800 x 850 x 35mm mass-solid flush panel door with hardboard on both sides and two hardwood edge strips.	DOOR	2032 x 813 x 40mm Solid flush panel door with approved hardwood veneer both sides and two hardwood edge strips.
FITTINGS	Approved standard chrome plated fittings to suite opening sashes.	FITTINGS	Approved standard chrome plated fittings to suite opening sashes.	DOOR FINISH	2 Coats clear mat varnish.	DOOR FINISH	1 coat primer, 1coat universal undercoat &2 coats enamel paint.	FITTINGS	Approved standard chrome plated fittings to suite opening sashes.	DOOR FINISH	Gloss enamel paint on hardboard.	DOOR FINISH	2 Coats clear mat varnish.
BURGLAR BARS	10mm Square burglar bars at 150mm centres to be fully burglar barred.	BURGLAR BARS	10mm Square burglar bars at 150mm centres to be fully burglar barred.	FUNITURE	Toilet : DOOR SET 2. Classroom : DOOR SET 3. Store rooms, typing, tuck shop, labs, gen.purpose & work rooms : DOOR ET 4. Provide leaf spring door holder - see notes.	FUNITURE	2 lever deadlock, 1x 38mm red rubber door stop on wall, 1x male & female logo, screwed on.	BURGLAR BARS	10mm Square burglar bars at 150mm centres to be fully burglar barred.	FUNITURE	DOOR SET 5, and 1 red rubber door, TL5e Toilet Lock and stop at door handle height	FUNITURE	Store Rooms: : 3 Lever Union Lockset, x1 Rubber door stopper. Provide leaf spring door holder. Hinges as per manufacture.
FINISH	Gloss enamel paint.	FINISH	Gloss enamel paint.	QUANTITY	X10	QUANTITY	X08	FINISH	Galvanised. Not painted	QUANTITY	X05	QUANTITY	X08
QUANTITY	x20	QUANTITY	x15	QUANTITY	X10	QUANTITY	X08	QUANTITY	x14	QUANTITY	X05	QUANTITY	X08
LOCATION	See Layout	LOCATION	See Layout	QUANTITY	X10	QUANTITY	X08	LOCATION	See Layout	QUANTITY	X05	QUANTITY	X08

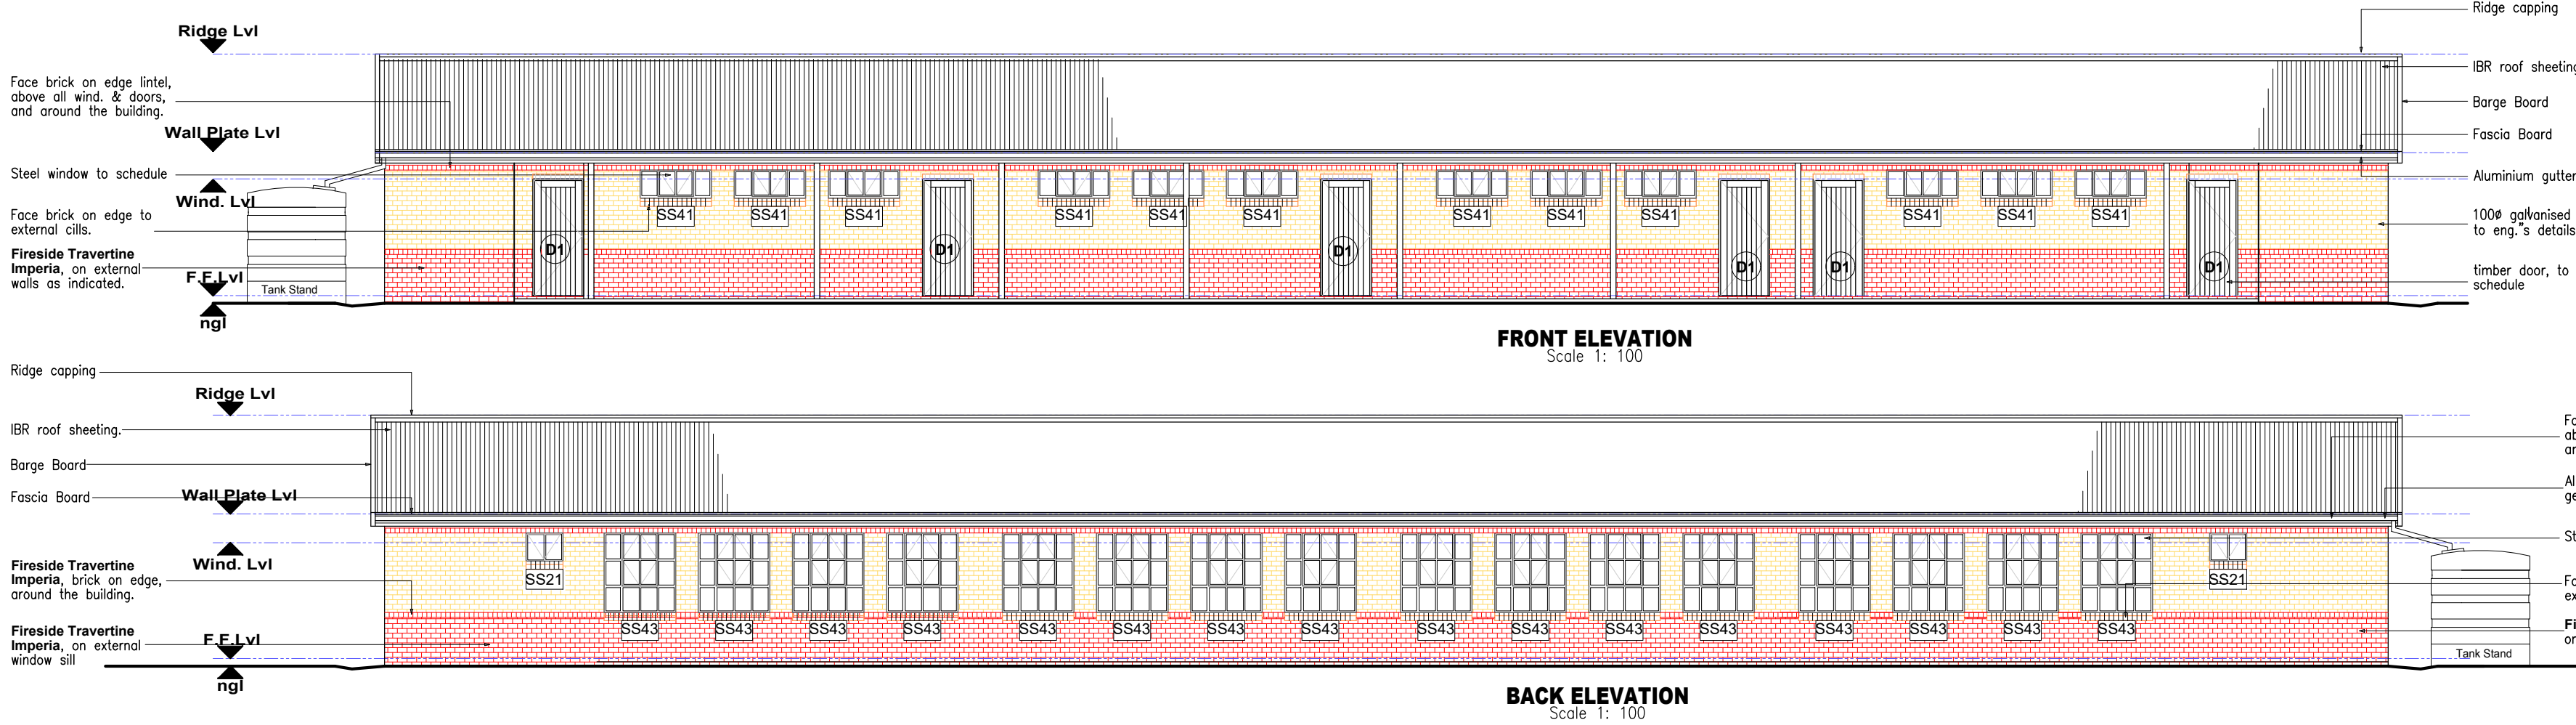

FOR TENDER "ONLY"

REVISIONS

	DATE	DESCRIPTION
0A	28 AUG. 22	ISSUED FOR TENDER

CLIENT:



IMPLEMENTING AGENT:



PRINCIPAL AGENT:



PROJECT NAME & CLIENT INFORMATION
KZN-DOE/DBSA - STORM
DAMAGED PROGRAMME.

SECTION / BLOCK
EXHAPHOZINI PS - BLOCK C:
X4 CLASSROOMS + TOILETS

TITLE
GENERAL LAYOUTS &
DETAILS

DRAWING DESCRIPTION
PLAN, SECTION, ELEVATIONS,
WINDOW & DOOR SCHEDULE.

SCALE		AS SHOWN			
DESIGNED NM	DATE AUG. 2022	PrEng No.		SIGN.:	
DRAWN NM	DATE AUG. 2022	SACAP NO.		SIGN.:	
APPROVED NM	DATE AUG. 2022	DRAWN: NM		SIGN.:	
DRAWING NUMBER:					
KZN.DoE/ DBSA-BPP-EPS-C-L&S-07-0A					
REVISION 0A					

PREPARED BY:

