



BLOCK D - GRADE R CLASSROOM
- FRONT ELEVATION

Scale 1: 100

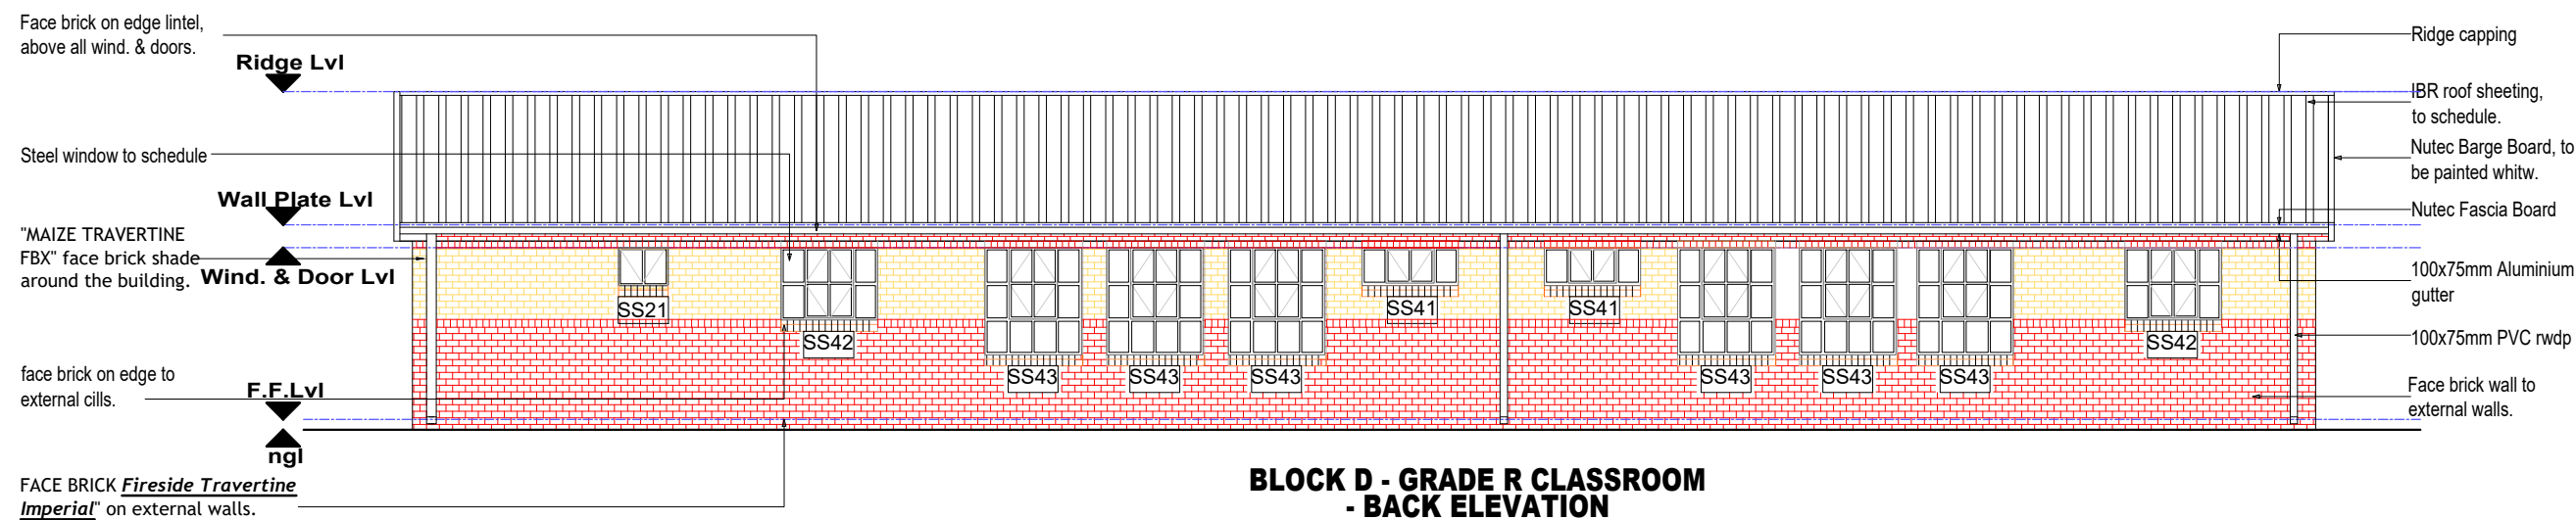


BLOCK D - GRADE R CLASSROOM
- BACK ELEVATION

Scale 1: 100

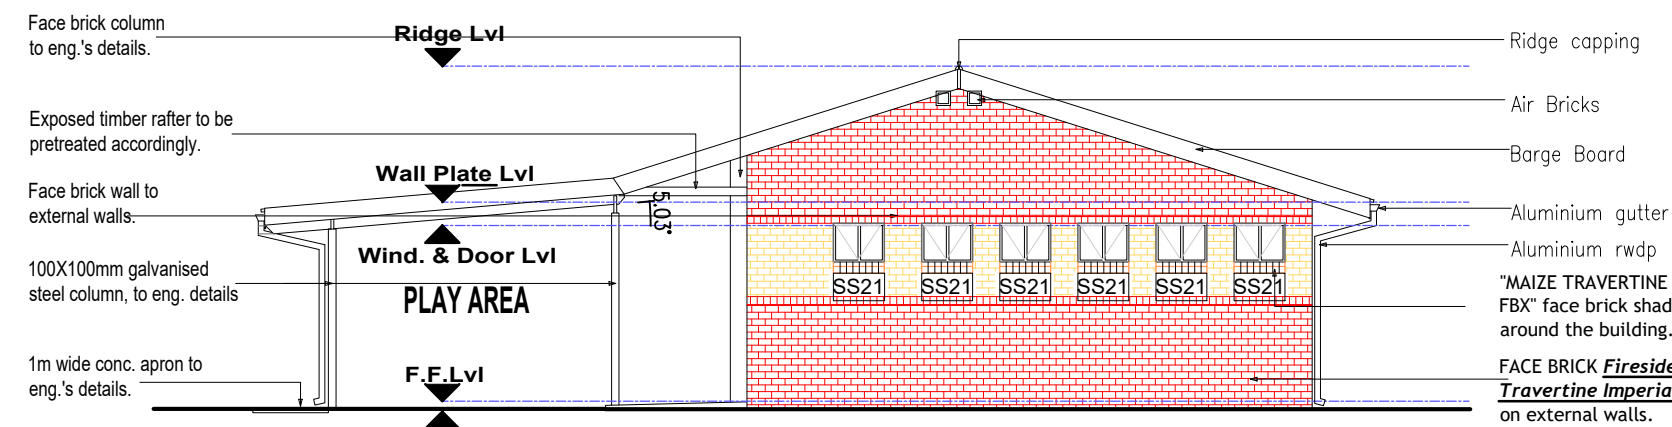


BLOCK D - GRADE R CLASSROOM
- REAR ELEVATION

Scale 1: 100

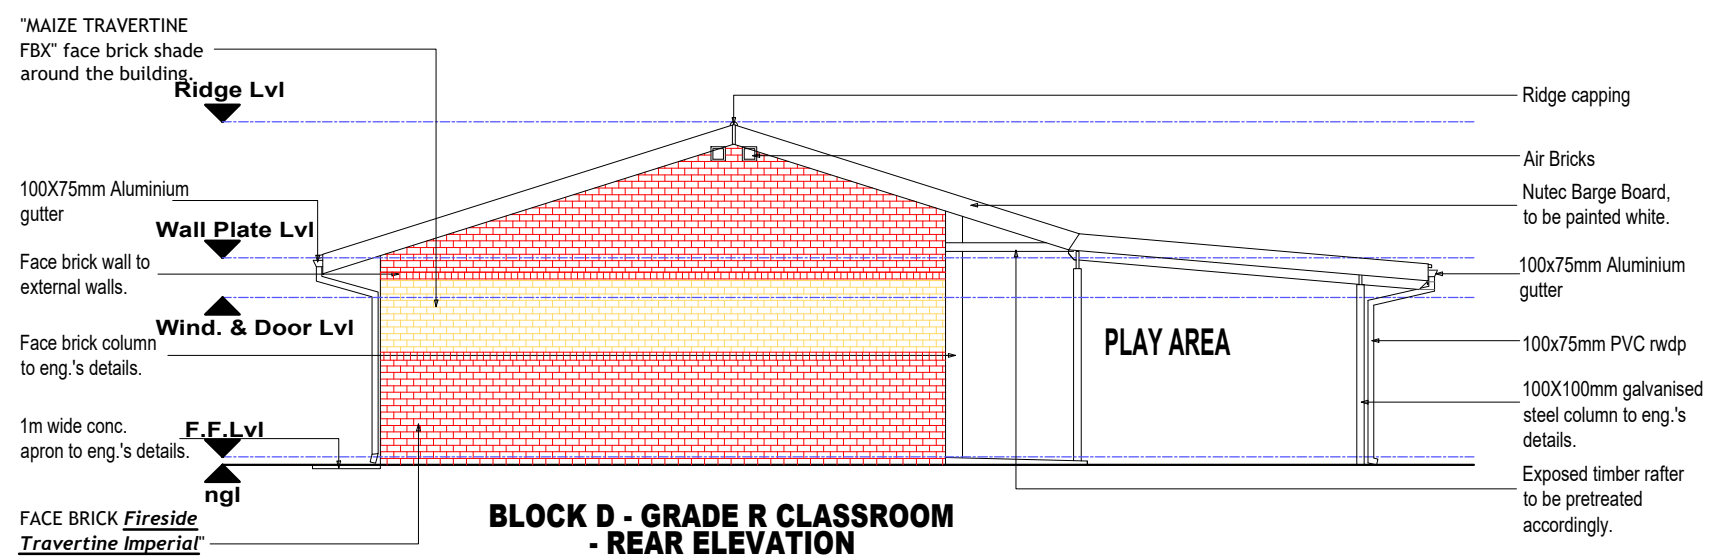


BLOCK D - GRADE R CLASSROOM
- REAR ELEVATION

Scale 1: 100

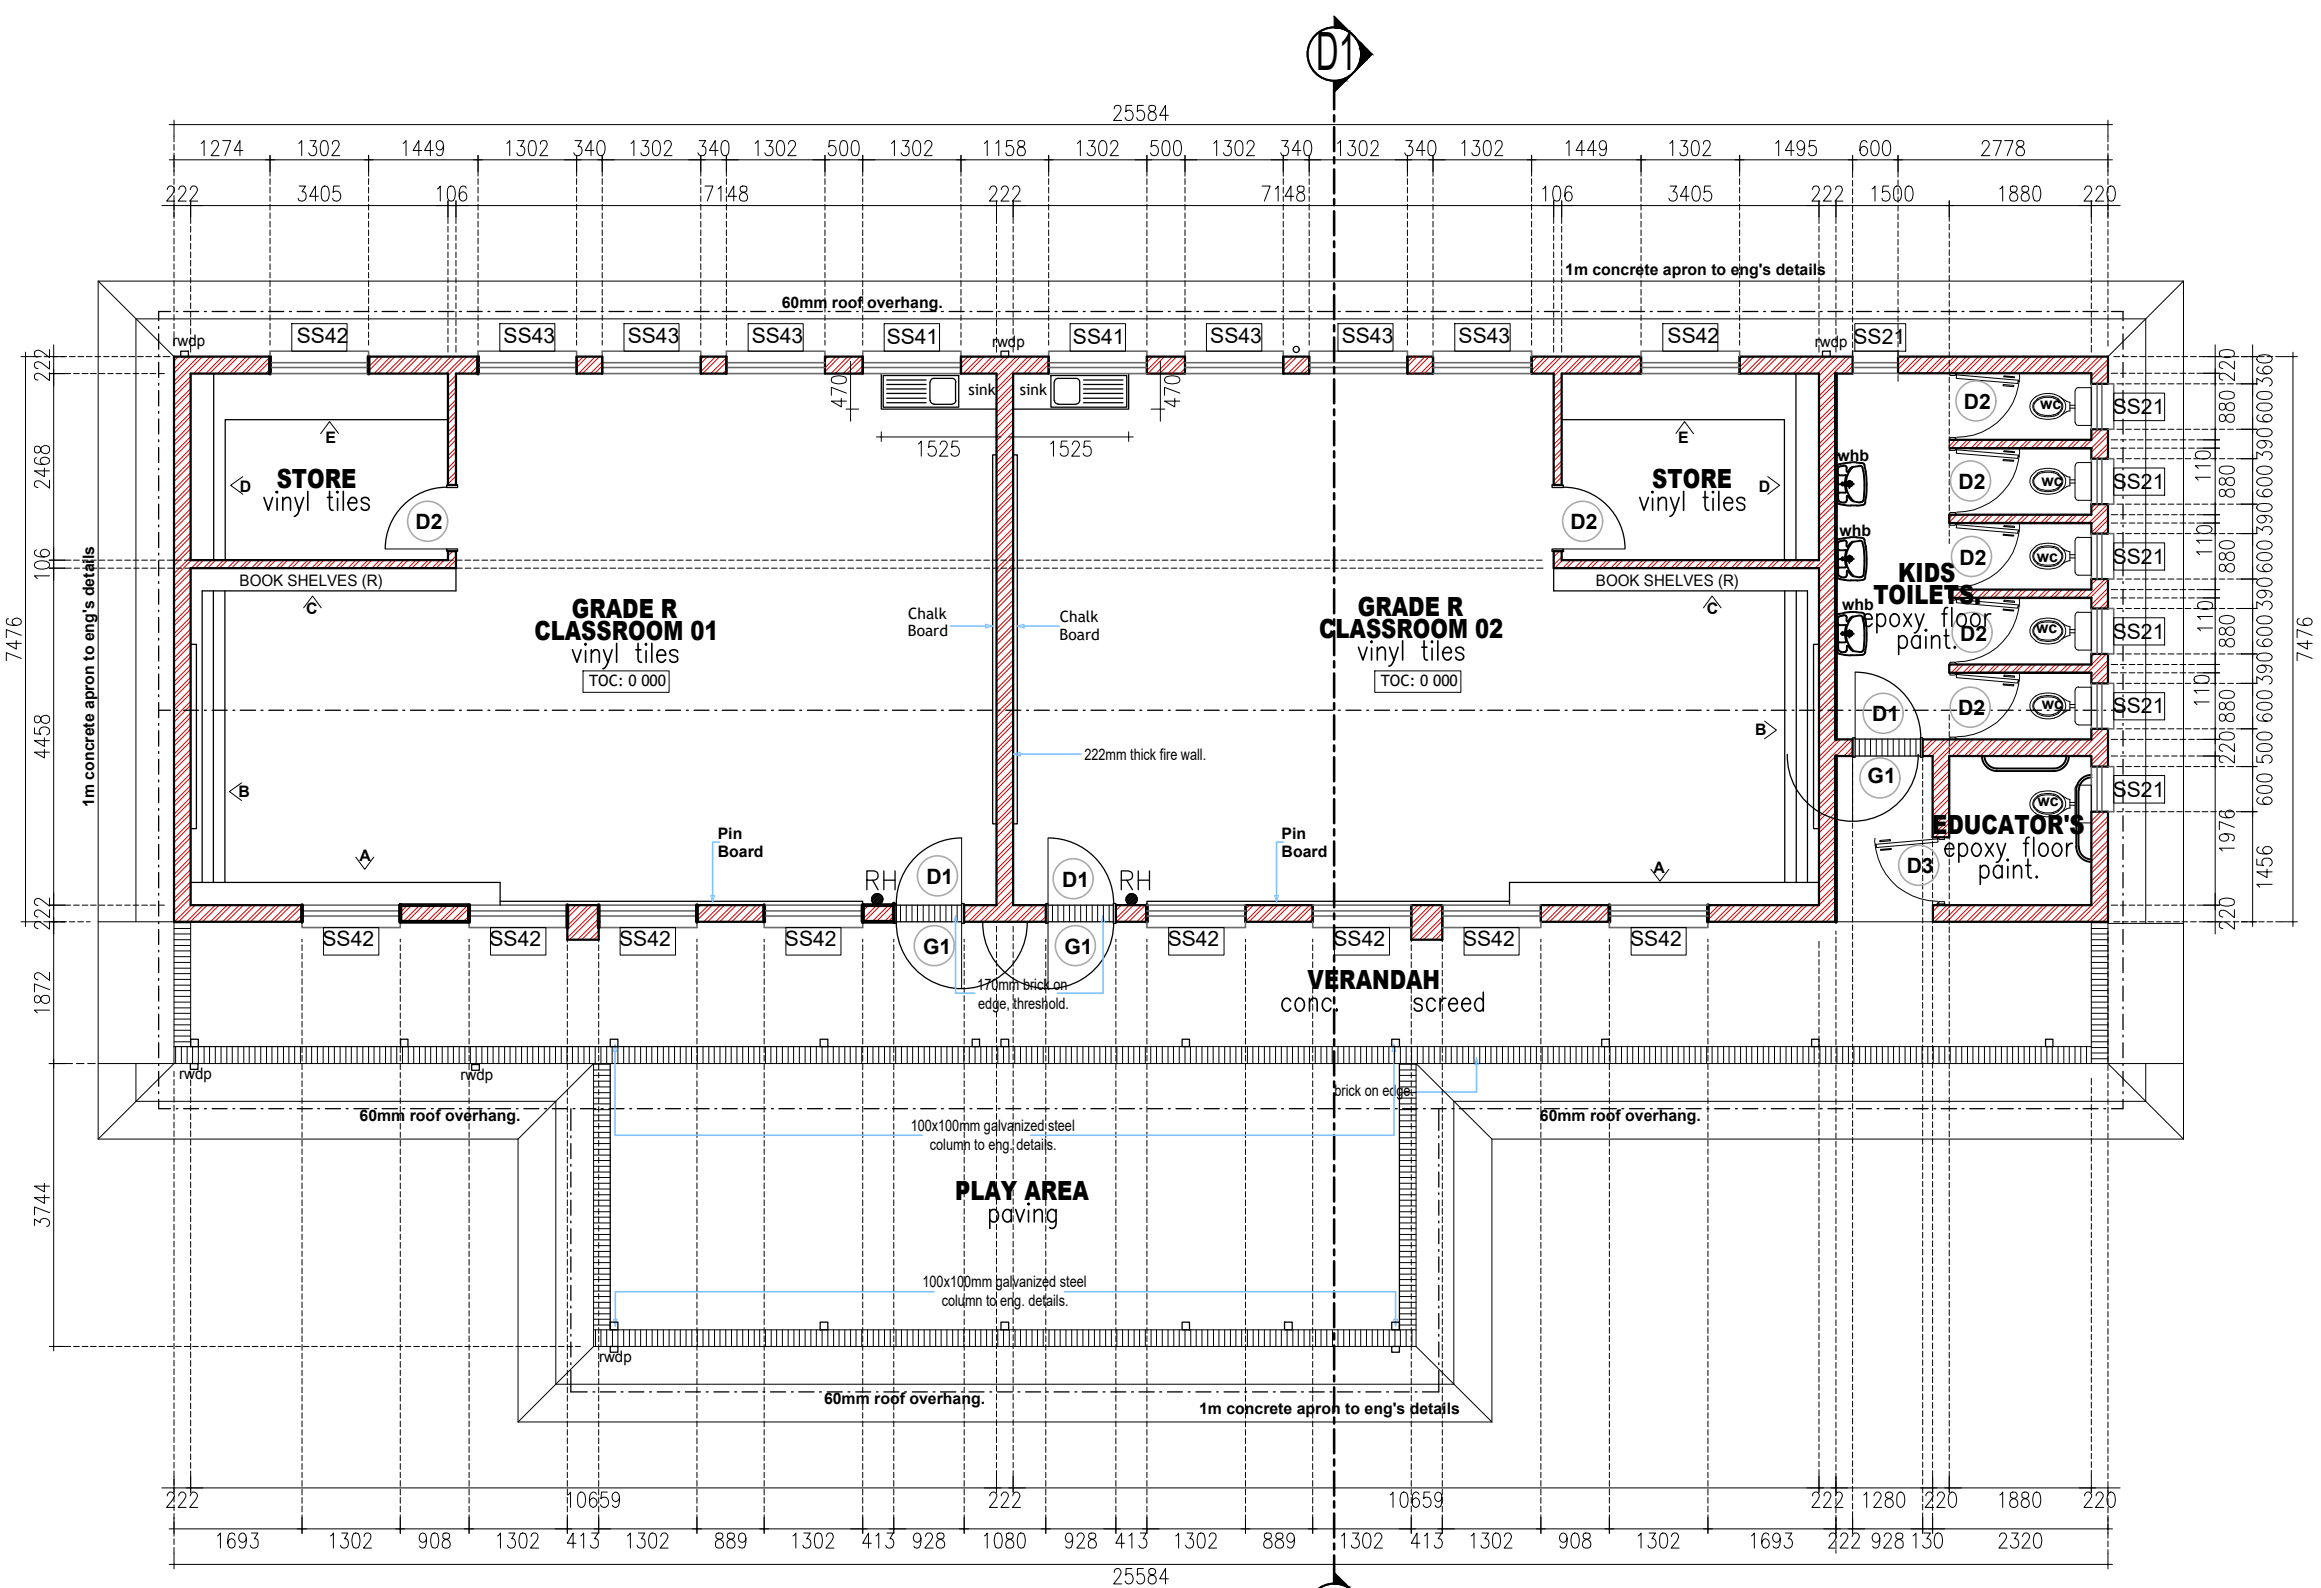

BLOCK D - GRADE R CLASSROOM - FLOOR PLAN

Scale 1: 100

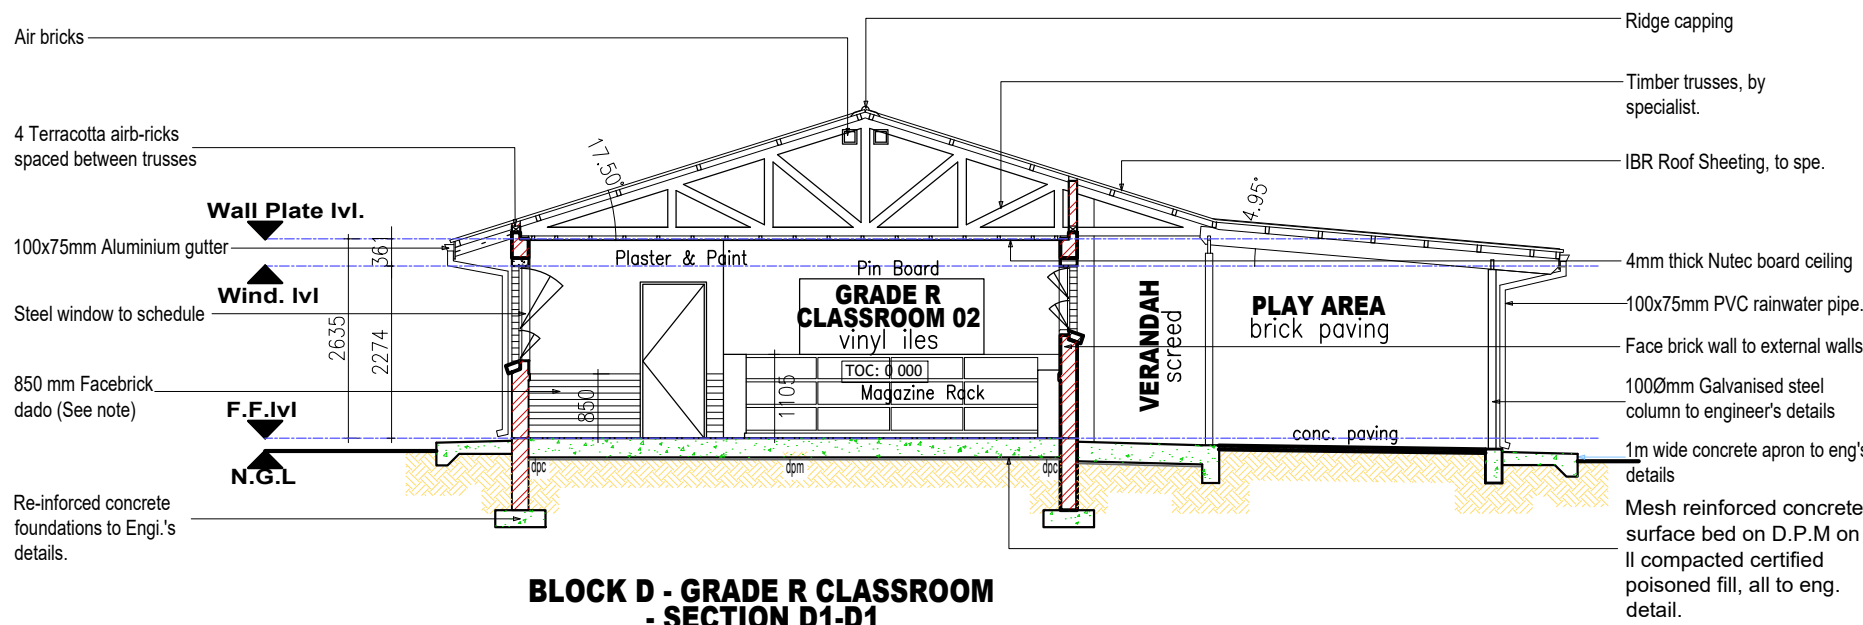

BLOCK D - GRADE R CLASSROOM
- SECTION D1-D1

Scale 1: 100

REVISIONS

DATE	DESCRIPTION
0A 28 AUG. 22	ISSUED FOR TENDER

CLIENT:



IMPLEMENTING AGENT:



PRINCIPAL AGENT:



PROJECT NAME & CLIENT INFORMATION

KZN-DOE/DBSA - STORM
DAMAGE PROGRAMME

SECTION / BLOCK

EXHAPHOZINI PS- BLOCK
D GRADE R CLASSROOMS

TITLE

GENERAL LAYOUTS and
DETAILS

DRAWING DESCRIPTION

PLAN, SECTION and
ELEVATIONS

SCALE	AS SHOWN
DESIGNED NM	DATE AUG. 2022
DRAWN NM	DATE AUG. 2022
APPROVED NM	DATE AUG. 2022
DRAWING NUMBER: KZN.DoE/ DBSA-BPP-EPS-D-L-009-0A	REVISION 0A

PREPARED BY:



FOR TENDER "ONLY"