




EXISTING BLOCK (A) ROOF PLAN
Scale 1:100

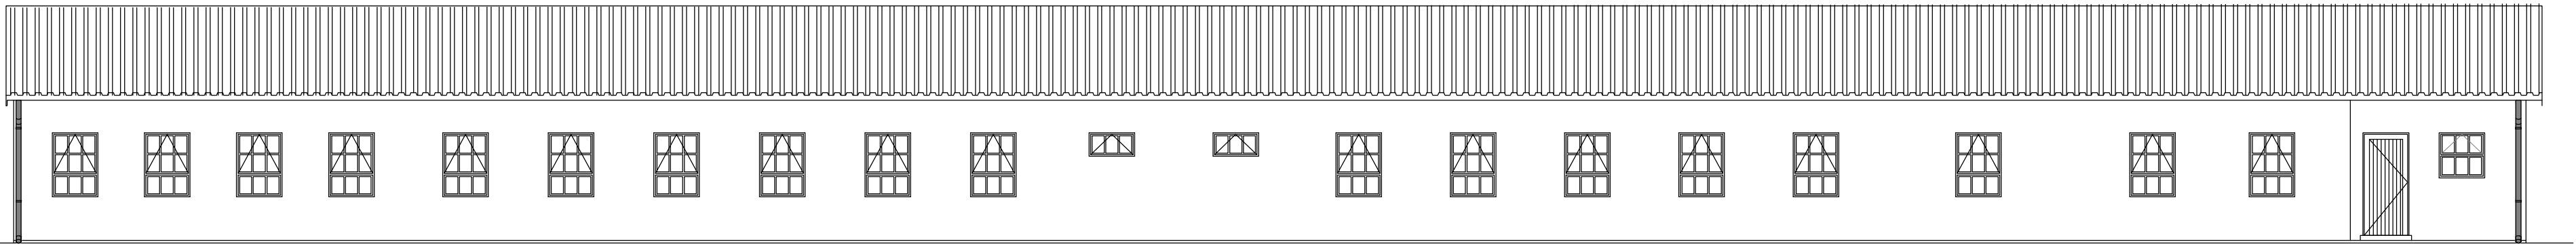


BLOCKS A ELEVATION TO GARDEN
Scale 1: 75

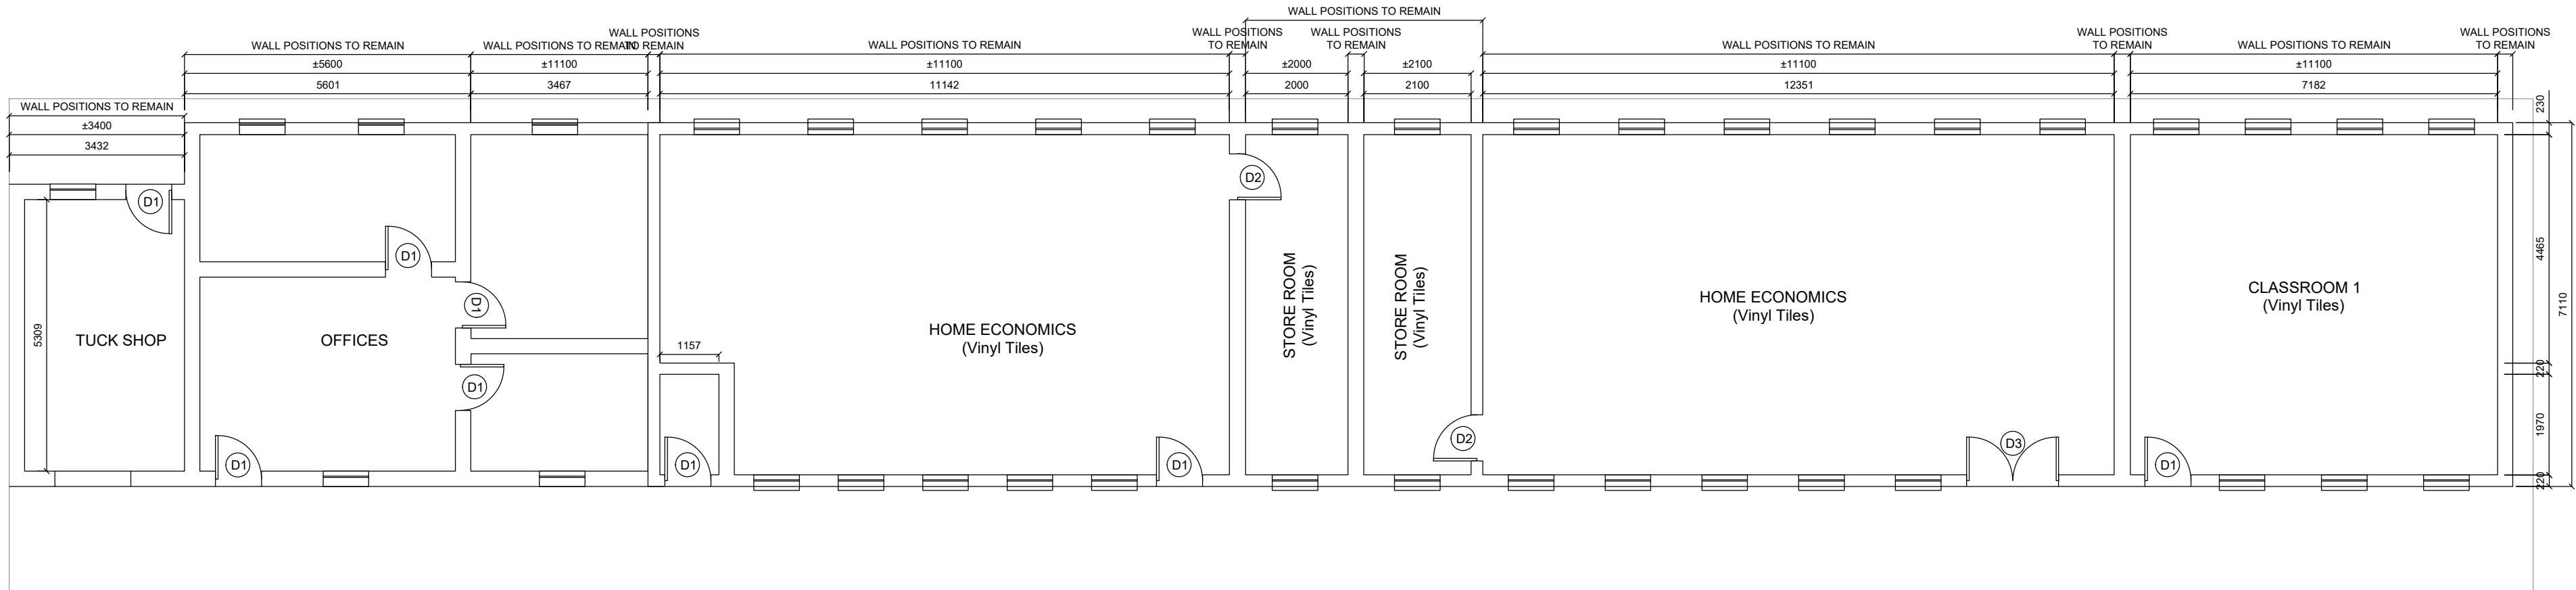


BLOCKS A FLOOR PLAN
Scale 1: 75

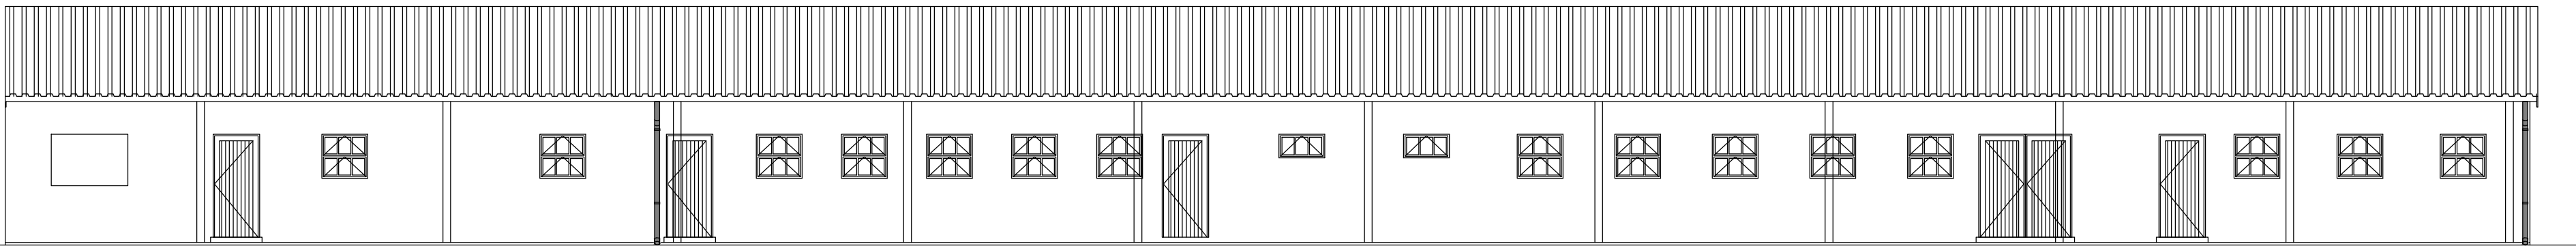


BLOCK A ELEVATION TO WALKWAY
Scale 1: 75

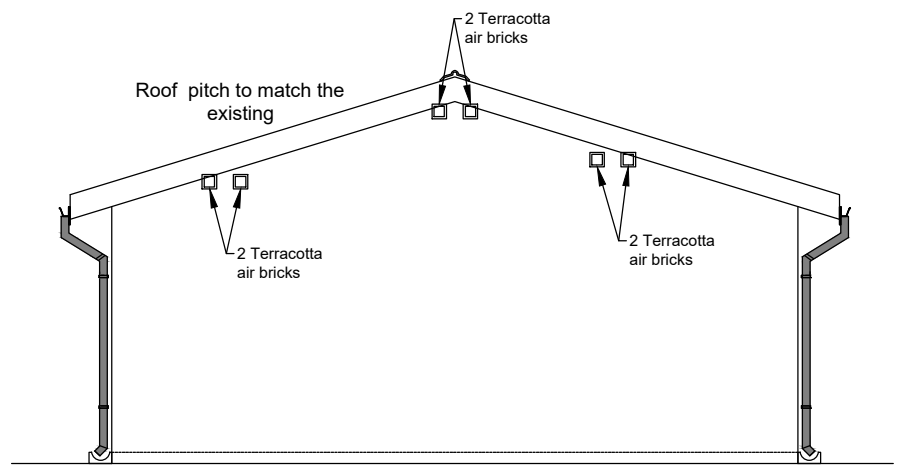

GABLE ELEVATION
Scale 1:100

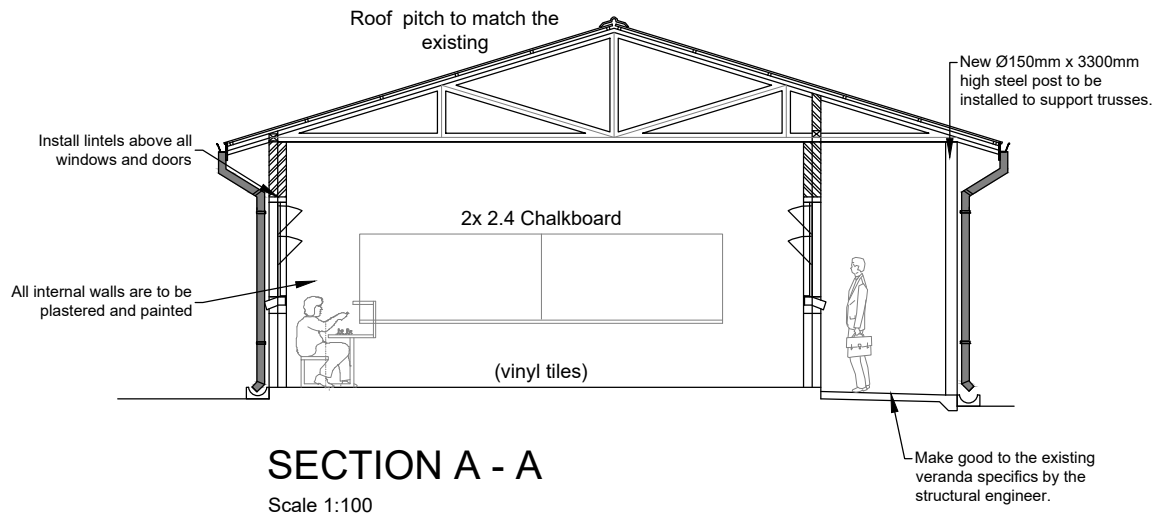

SECTION A - A
Scale 1:100

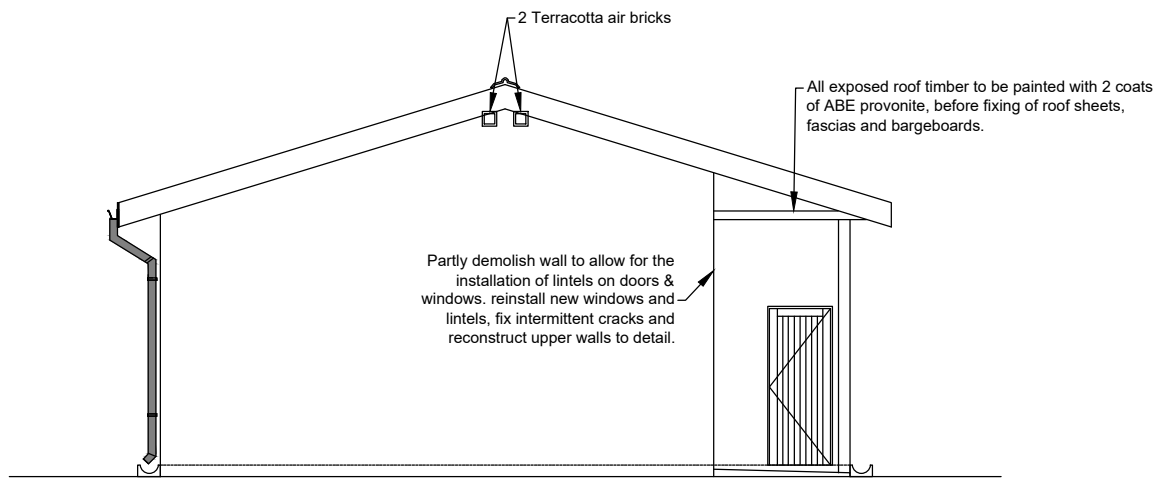

GABLE ELEVATION
Scale 1:100

- NOTES:
- ALL DIMENSIONS ARE INDICATED IN MILLIMETRES AND MUST BE CONTROLLED ON SITE. THIS DRAWING MUST NOT BE SCALED. ONLY FIGURED DIMENSIONS MAY BE USED.
 - ALL DISCREPANCIES ARE TO BE VERIFIED WITH THE CONSULTANT PRIOR TO THE COMMENCEMENT OF WORK.
 - ALL SLABS, BEAMS, COLUMNS, STAIRS AND STRUCTURAL REINFORCED CONCRETE AND STRUCTURAL STEEL WORK ACCORDING TO ENGINEERS DETAILS.
 - THESE DRAWINGS ARE TO BE READ IN CONJUNCTION WITH STRUCTURAL, CIVIL AND MECHANICAL AND ELECTRICAL ENGINEERS DRAWINGS.
 - ALL BUILDING WORK IS TO COMPLY WITH SANS 10400, AND LOCAL MUNICIPAL BY-LAWS.
 - ALL GLAZING TO COMPLY WITH PART N, OF SANS 10400.
 - ALL BALUSTRADING TO BE MIN. ONE METER HIGH AND TO COMPLY WITH THE REQUIREMENTS OF PART M, OF SANS 10400.
 - ALL STAIRS TO COMPLY WITH PART M, OF OF SANS 10400.
 - ALL FACILITIES FOR DISABLED PERSONS TO COMPLY WITH PART S, OF SANS 10400.
 - COPYRIGHT IS RESERVED ON ALL DRAWINGS AND DESIGNS.

No.	DRG No.	REFERENCE DRAWING
-	-	-
-	-	-
-	-	-
-	-	-
-	-	-
-	-	-
-	-	-
-	-	-
-	-	-
-	-	-
-	-	-

CH	DR	DESCRIPTION	DATE	REV
-	-	-	-	-
-	-	-	-	-
-	-	-	-	-
-	-	-	-	-
-	-	-	-	-
-	-	-	-	-
-	-	-	-	-
-	-	-	-	-
-	-	-	-	-
-	-	-	-	-
-	-	-	-	-

CLIENT

CONSULTING FIRM

DELTRON

7 DRYDEN ROAD
COWIESHILL PARK PINETOWN 3610
SOUTH AFRICA
Tel +27 (0) 31 566 1017
Fax +27 (0) 86 514 8988
info@deltron.co.za

PROJECT TITLE:
SCHOOL REFIRBISHMENT AND
RENOVATIONS

DRAWING TITLE
ISIBONELO HIGH SCHOOL
BLOCK A FLOOR PLAN ELEVATIONS AND
SECTION

ISSUED FOR: INFORMATION

DATE: 2022-09-12	SCALE: 1: 50	PAPER SIZE: A1
DRAWN: M. MOHALE	CHECKED: C.K NDLOVU	
DRAWING No.	REV	
C03-P14-AR-001	A	

FOR INFORMATION