

 


u/s lintol		
	6-HCH	4-BH 9-F/LT
TYPE:	W17	W18
FRAME:	SS School Type rolled steel window sections. SABS approved.	SS School Type rolled steel window sections. SABS approved.
GLASS:	6.38mm Clear laminated safety glass (top panels) & 6.38mm Obscure laminated safety glass (bottom panels) embedded into frame with steel window putty	6.38mm Clear laminated safety glass (top panels) & 6.38mm Obscure laminated safety glass (bottom panels) embedded into frame with steel window putty
FITTING:	Approved standard brass fittings completed with window.	Approved standard brass fittings completed with window.
B. BARS	Ø8mm bars	Ø8mm bars
FINISH:	Galvanised. No Painting required	Galvanised. No Painting required
NOTES:	Courses adjacent to window jambs are to have cares filled allowing fixing lugs to be built-in	Courses adjacent to window jambs are to have cares filled allowing fixing lugs to be built-in
SCALE:	DETAIL DESCRIPTION. 1:50 WINDOW SCHEDULE	

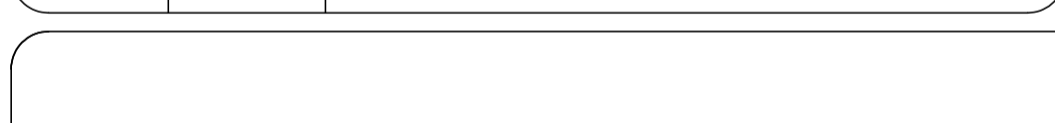


Approved
.....

Implementing Agent:

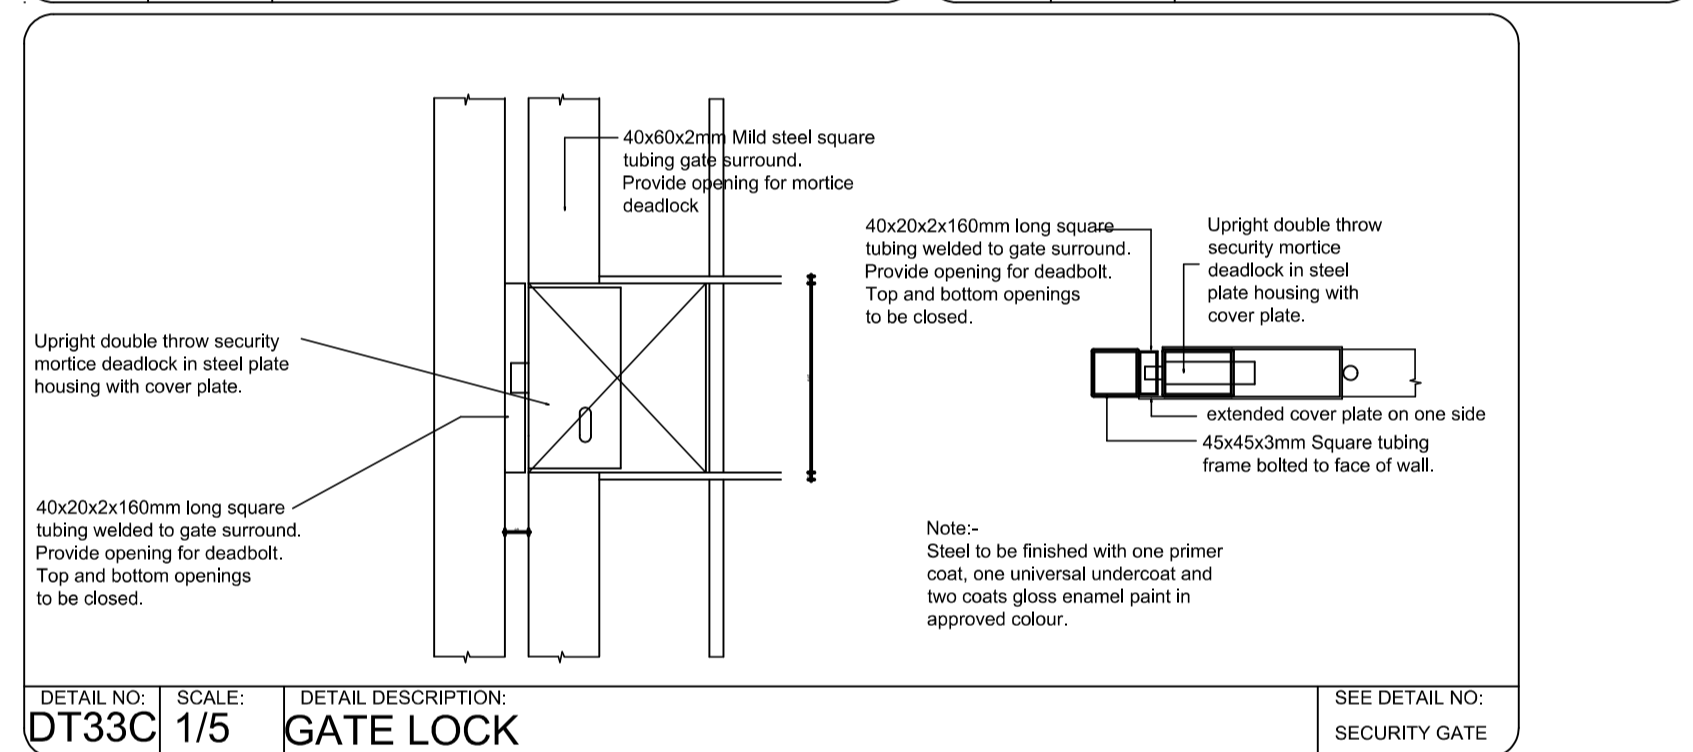

DBSA  
DEVELOPMENT BANK OF SOUTHERN AFRICA  
*Building Africa's Prosperity*

Architectural Consultant:



25  
FEB 2018

86 Montague Street PO Box 2893 Newcastle 2940 TEL No: 034-312 4415 Cell No: 083-631 9476 E-mail: vos@afri-tech.co.za Ck 93/20719/23 Spectrum Architects cc trading as AfriTech Architects	
Discipline	
<b>Architectural Construction Drawing</b>	
Service	
Construction of New Ablution Blocks & Renovations of Existing Buildings for Kwaibulawayo High School	
Drawing title	
<b>Block A: Admin &amp; 2x Classroom Block</b>	
Door Schedule Door Signage Detail Type 1 & 2 Window & Gate Schedule Wall Finish Layout Floor Finish Layout & Meranti Skirting Detail Ceiling Details	
Ref. no	Designed
RFP 11/2018	---
Scale	Drawn
As Shown	JVR / JVV
Drawing date	Checked
19 Aug 2022	IPV
Time stamp	Date started
08:21:16	11 Jun 2021
drawing number	revision
NC(DBSA)KWAB-19-04-100[03]	R 0