



FLOOR PLAN
SCALE 1:50

Safintra 0,55mm thick 700mm cover Saflok 700® Sunset Red COLORPLUS® interlocking concealed fix roof covering, fixed to timber purlins at 2112mm centres and end-span purlins at 1920mm centres (final spacing to be calculated by an engineer) by means of a SL 700® Clip 21 clips secured to purlins in combination with a suitable Class Safintra approved wafer head self-tapping fasteners with roof insulation, all in accordance with the manufacturer's recommendations.

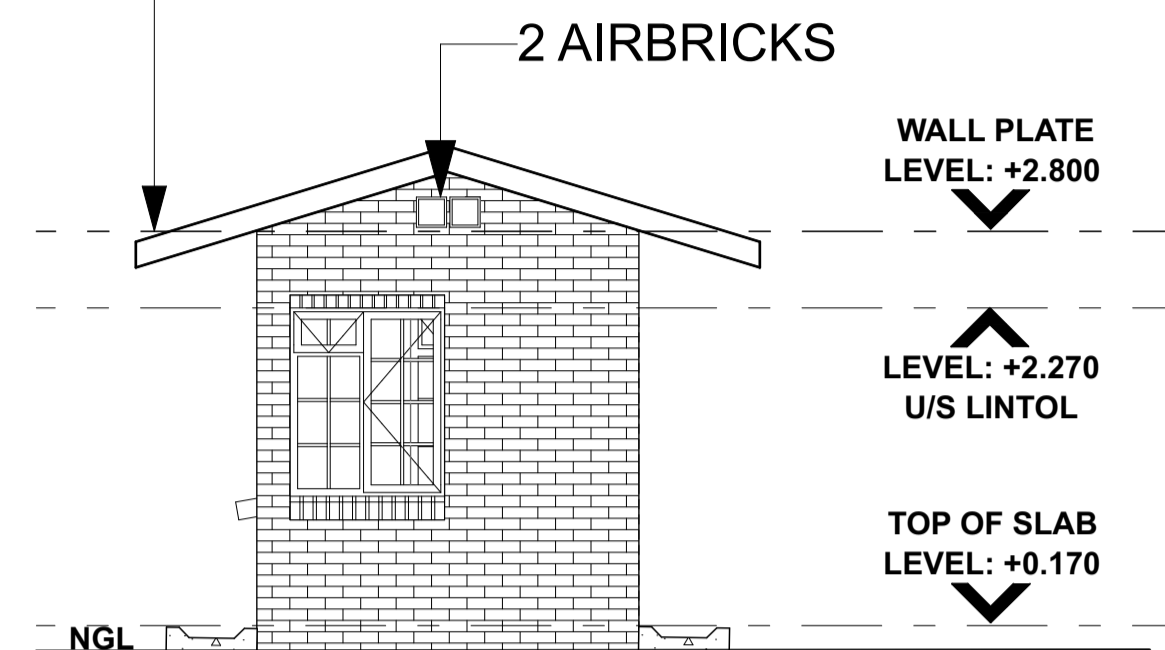


FRONT ELEVATION
SCALE 1:50

Safintra 0,55mm thick 700mm cover Saflok 700® Sunset Red COLORPLUS® interlocking concealed fix roof covering, fixed to timber purlins at 2112mm centres and end-span purlins at 1920mm centres (final spacing to be calculated by an engineer) by means of a SL 700® Clip 21 clips secured to purlins in combination with a suitable Class Safintra approved wafer head self-tapping fasteners with roof insulation, all in accordance with the manufacturer's recommendations.

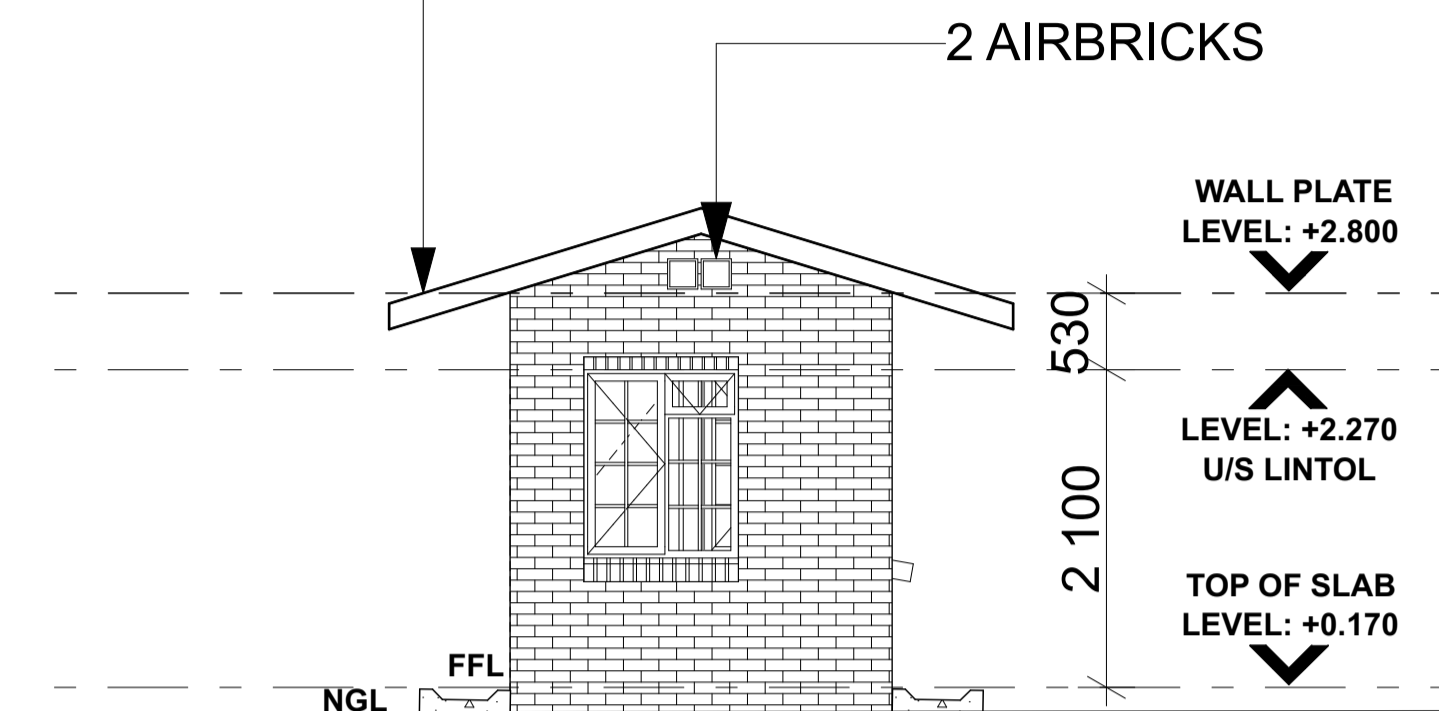

REAR ELEVATION
SCALE 1:50

Safintra 0,55mm thick 700mm cover Saflok 700® Sunset Red COLORPLUS® interlocking concealed fix roof covering, fixed to timber purlins at 2112mm centres and end-span purlins at 1920mm centres (final spacing to be calculated by an engineer) by means of a SL 700® Clip 21 clips secured to purlins in combination with a suitable Class Safintra approved wafer head self-tapping fasteners with roof insulation, all in accordance with the manufacturer's recommendations.

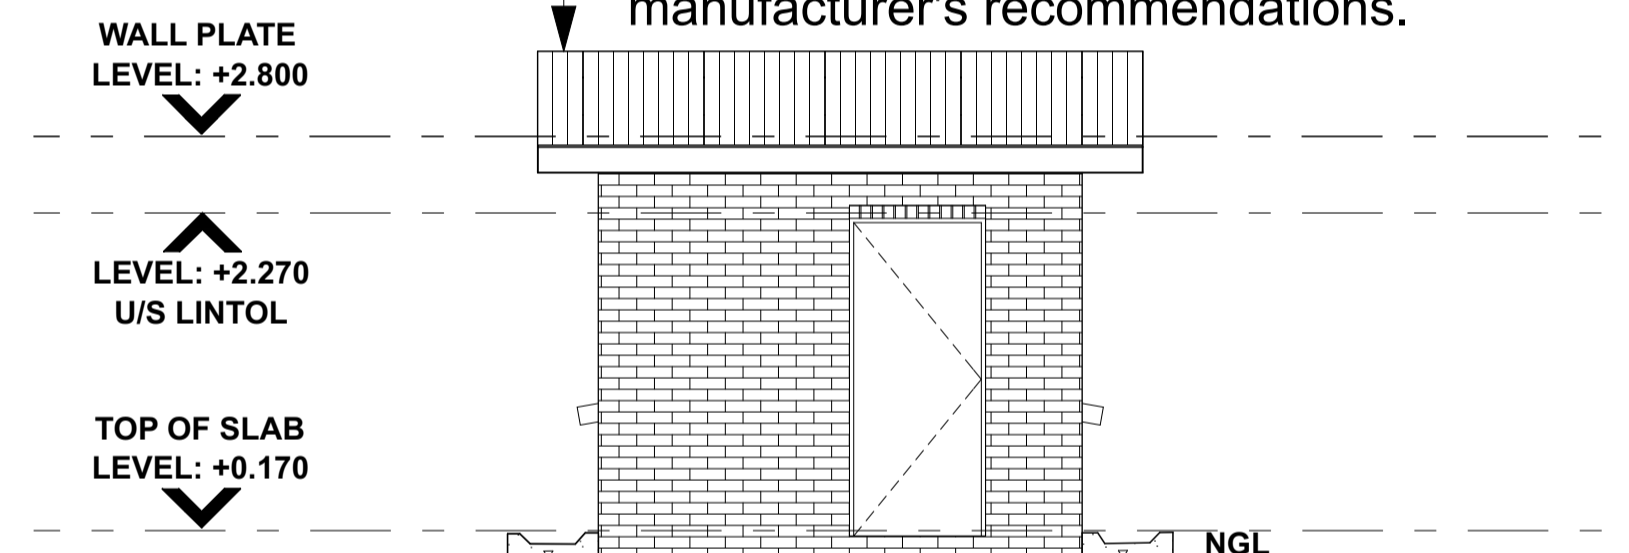

SIDE ELEVATION
SCALE 1:50


6mm GYPSUM CEILING BOARDS
FIXED
TO 38x38 SAP BATTENS

100mm NON-COMBUSTIBLE
LIGHTWEIGHT FIBREGLASS
INSULATION BLANKET FITTED
BETWEEN TIE BEAMS AND
LAID LOOSE ON TOP OF
BRANDERING

ALUMINIUM BARGE
BOARD

600MM CONCRETE
RAINWATER CHANNEL


REINFORCED CONC.
FOUNDATION TO ENG.
DETAILS TO SUIT THE
SPECIFIC SITE CONDITIONS

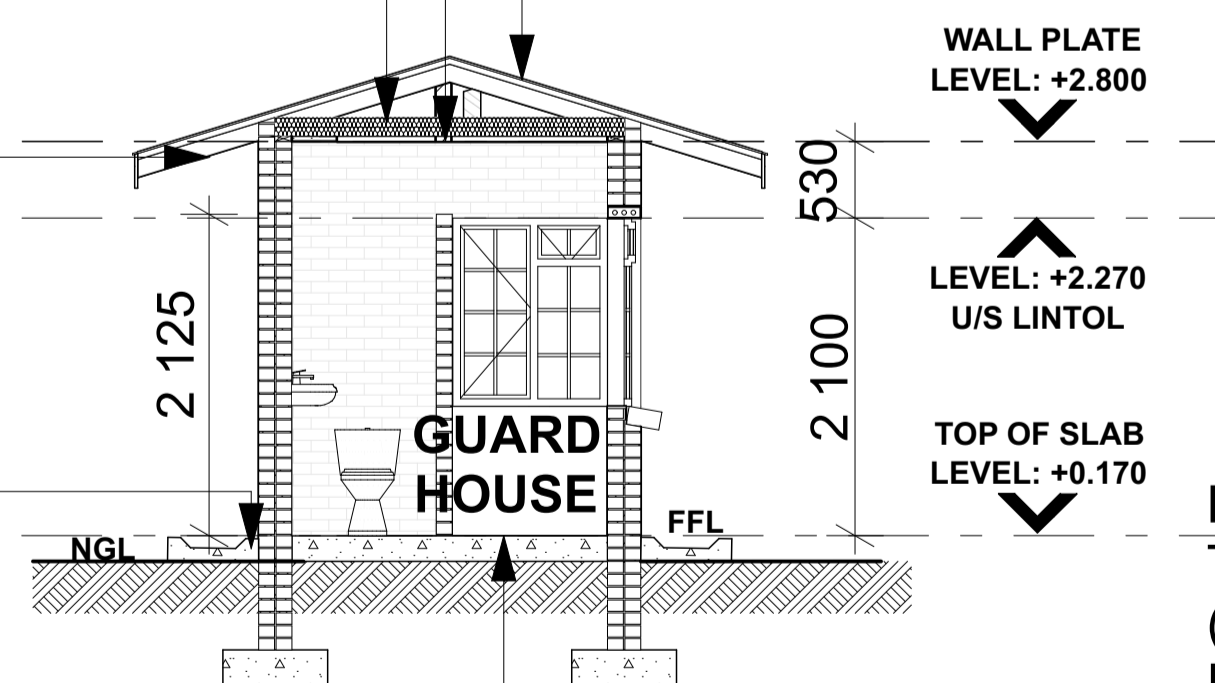

SECTION A-A
SCALE 1:50

NON-SLIP RESILIENT VINYL
TILE FLOOR COVERING
(POLYFLOR XL 2MM THICK
FULLY FLEXIBLE PVC SHEET
FLOORING LAID) AS PER
MANUFACTURER'S
RECOMMENDATIONS ON
30MM SCREED.

Safintra 0,55mm thick 700mm cover Saflok 700® Sunset Red COLORPLUS® interlocking concealed fix roof covering, fixed to timber purlins at 2112mm centres and end-span purlins at 1920mm centres (final spacing to be calculated by an engineer) by means of a SL 700® Clip 21 clips secured to purlins in combination with a suitable Class Safintra approved wafer head self-tapping fasteners with roof insulation, all in accordance with the manufacturer's recommendations.

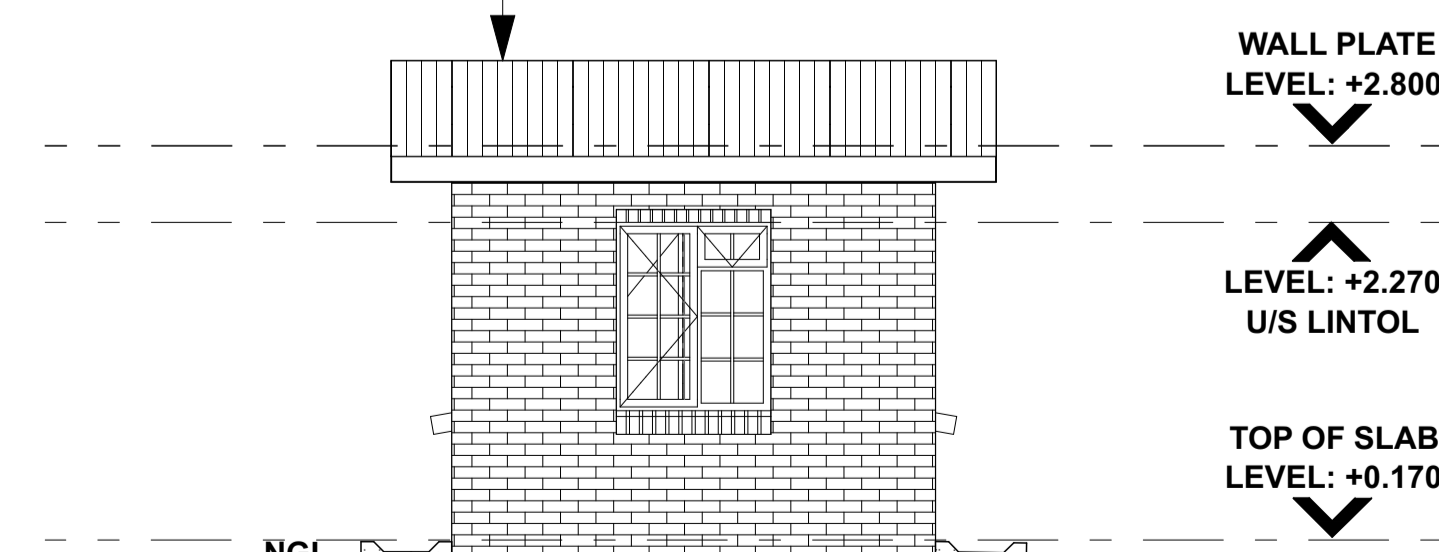


SIDE ELEVATION
SCALE 1:50

NOTES:
1. All boundaries, dimensions and levels are to be checked on site before construction and any discrepancies are to be reported to the office of the Architect.
2. Partial Service: Any discrepancies with site or other information is to be advised to the Architect and direction or approval is to be sought before the implementation of the detail.
3. Do not scale this drawing.
4. For the purpose of coordination, all relevant parties must check this information prior to implementation and report any discrepancies to the Architect.
5. All fittings, fixtures, sanware, furniture etc. are indicative only. Refer to data sheets for details.
6. Any dimensions not shown must be confirmed by the Architect prior to construction.
7. Engineer to confirm all structural design and layouts prior to construction and submission for municipal approval.

Rev No	Date	Description	Rev By
A	06.11.23	ISSUED FOR INFORMATION	1.0

Architect :
Signature :
Client :
Name :
Signature :

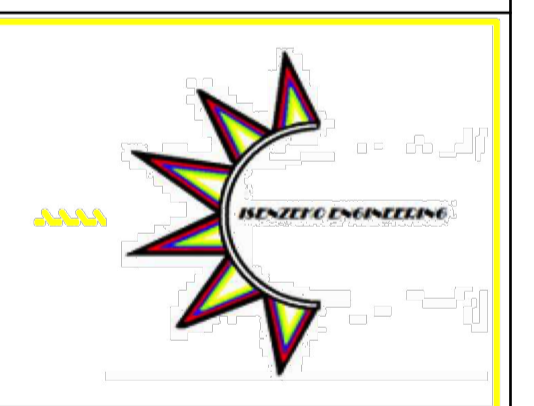

Project:
CONDITION ASSESSMENT
MONONTSHA INTERMEDIATE SCHOOL

Drawing description:
PROPOSED NEW GUARD HOUSE

Drawn: URBAN PLATFORM ARCHITECTS + PLANNERS

Scale/s: AS SHOWN ON DRAWING

FOR INFORMATION

Drawing Number: 082-MIS-110

Revision: A