



NOTES:
1. All levels, dimensions and levels are to be checked on site before construction and any discrepancies are to be reported to the client immediately.
2. Partial Service: Any discrepancies with the client's information is to be reported to the client immediately.
3. Do not scale this drawing.
4. For the purpose of coordination, all dimensions are given in millimeters (mm).
5. All dimensions are given in millimeters (mm).
6. Any dimensions not shown must be taken from the drawing.
7. The drawing is for information only and is not to be used for construction without the approval of the client.
KEY PLAN

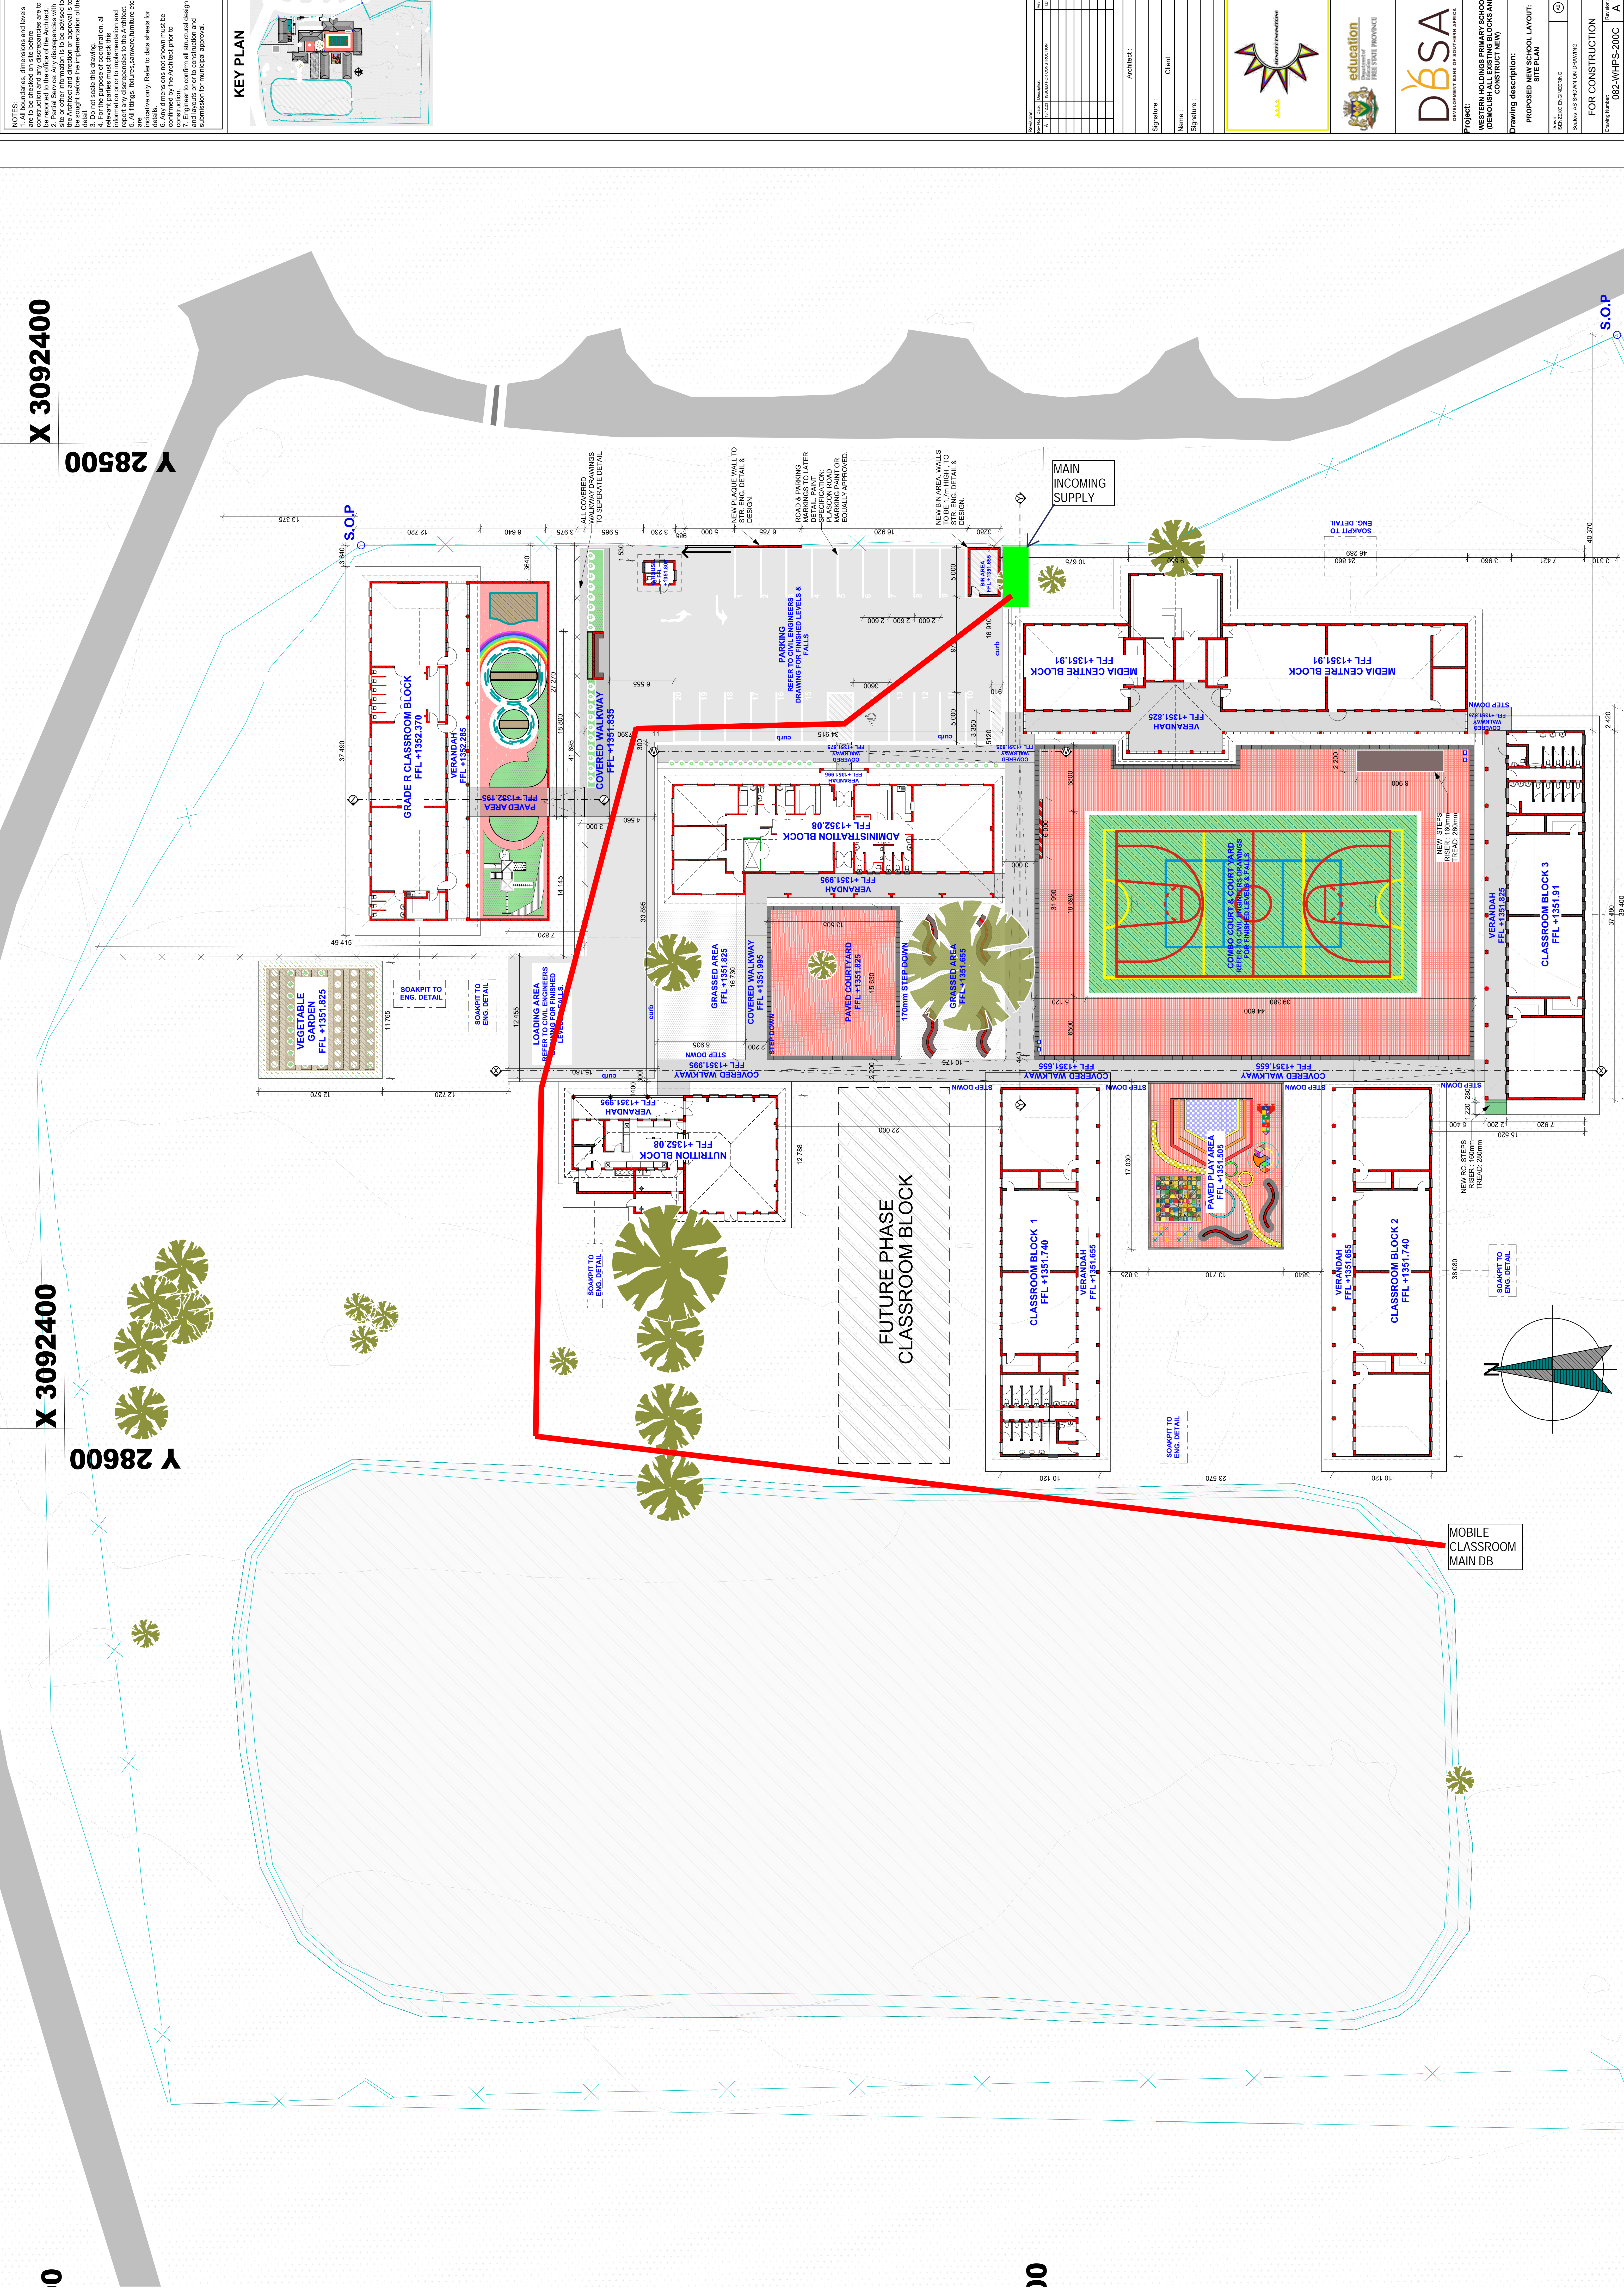

Project Name	Western Holdings Primary School (Grade R to Grade 6) (Construct New)
Client	Western Holdings Primary School
Architect	Architect
Signature	Signature
Name	Name
Signature	Signature

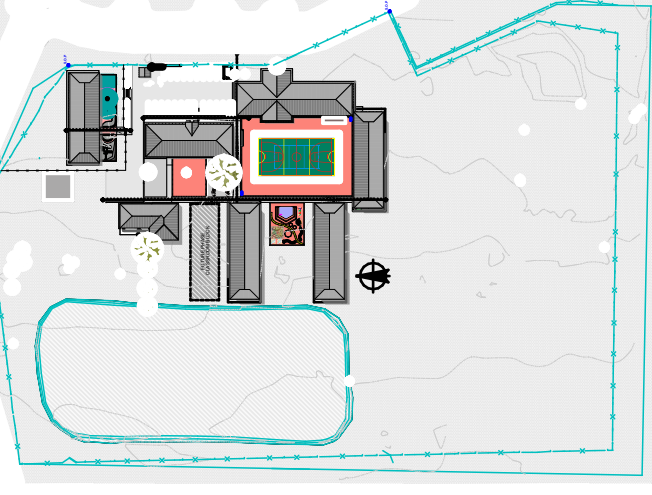

Project: WESTERN HOLDINGS PRIMARY SCHOOL (GRADE R TO GRADE 6) (CONSTRUCT NEW)
Drawing description: PROPOSED NEW SCHOOL LAYOUT: SITE PLAN
Drawing Number: 002-WHPS-200C
Revision: A