

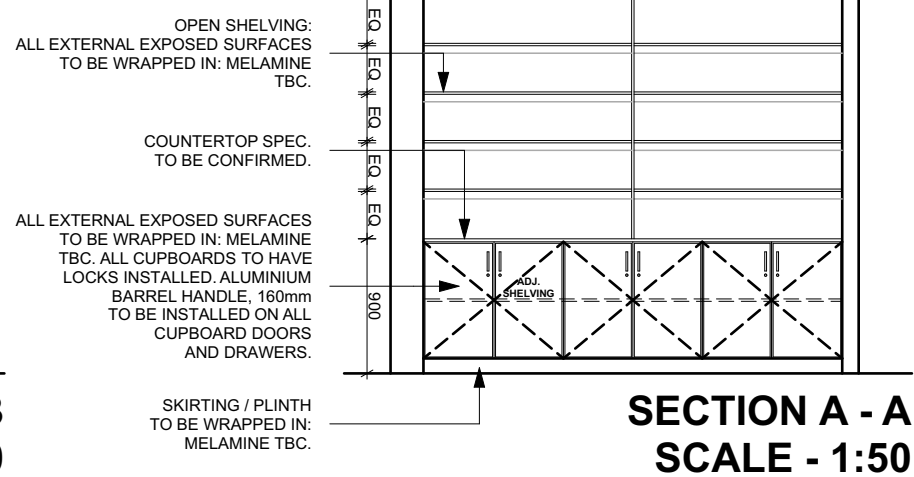
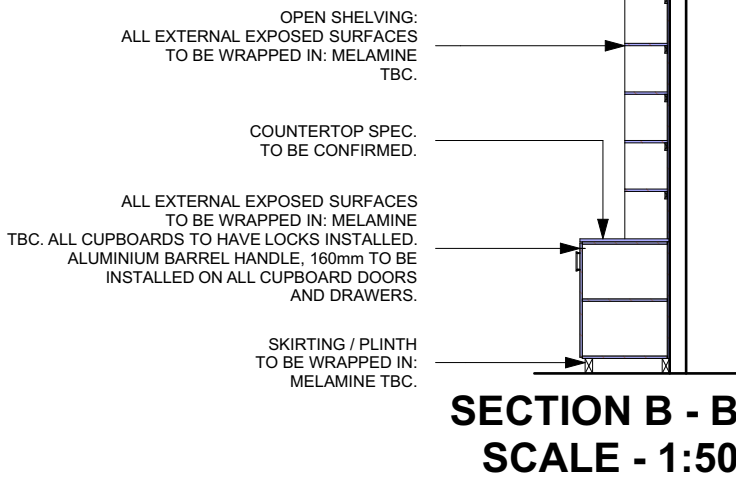
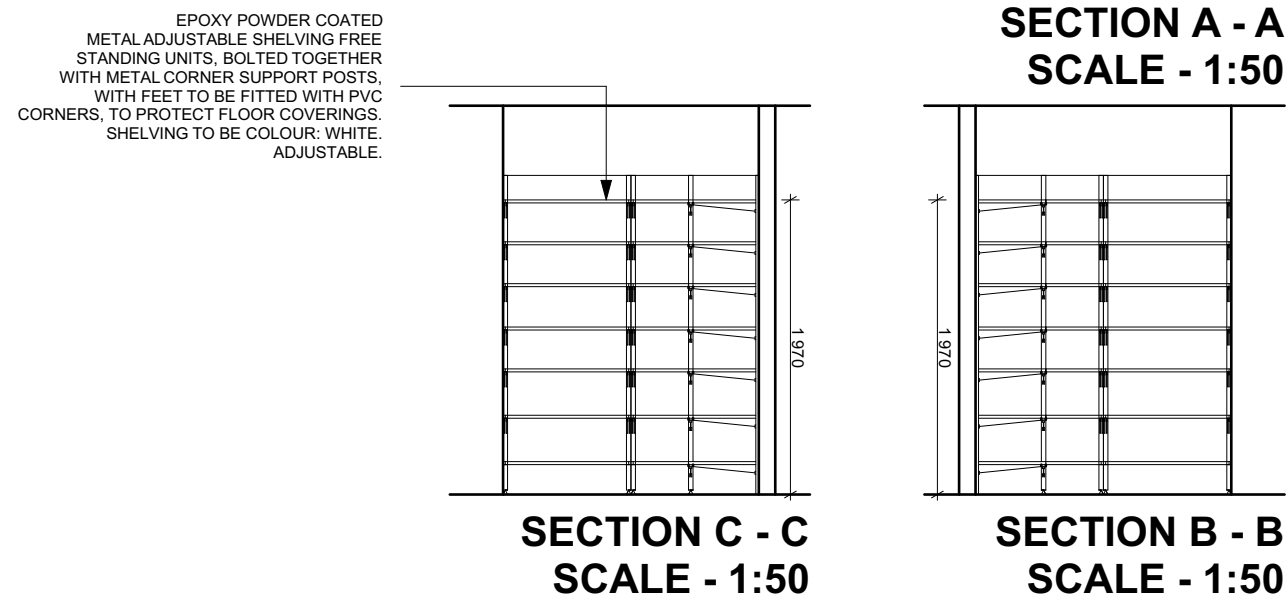
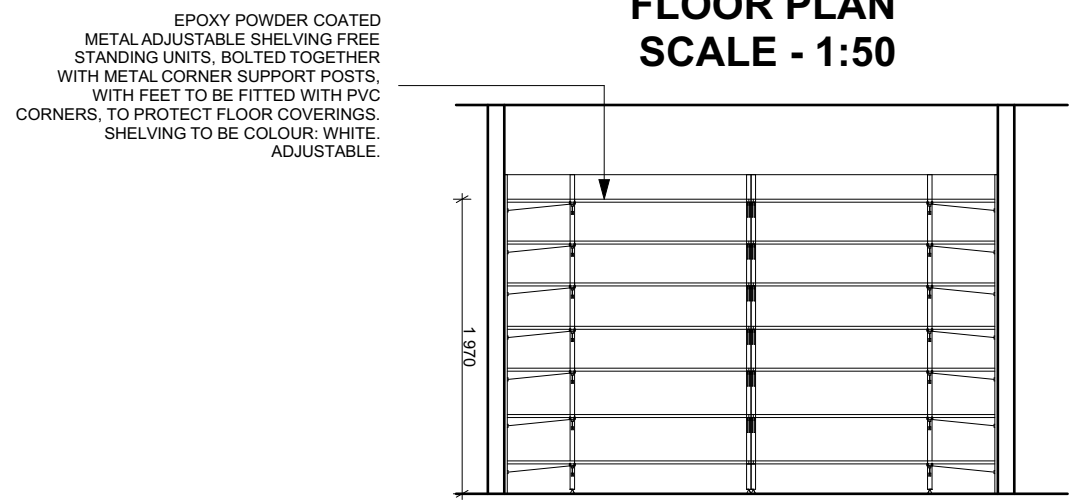
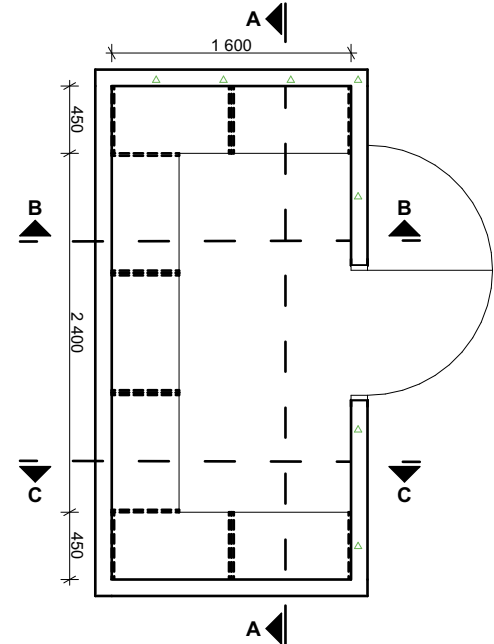
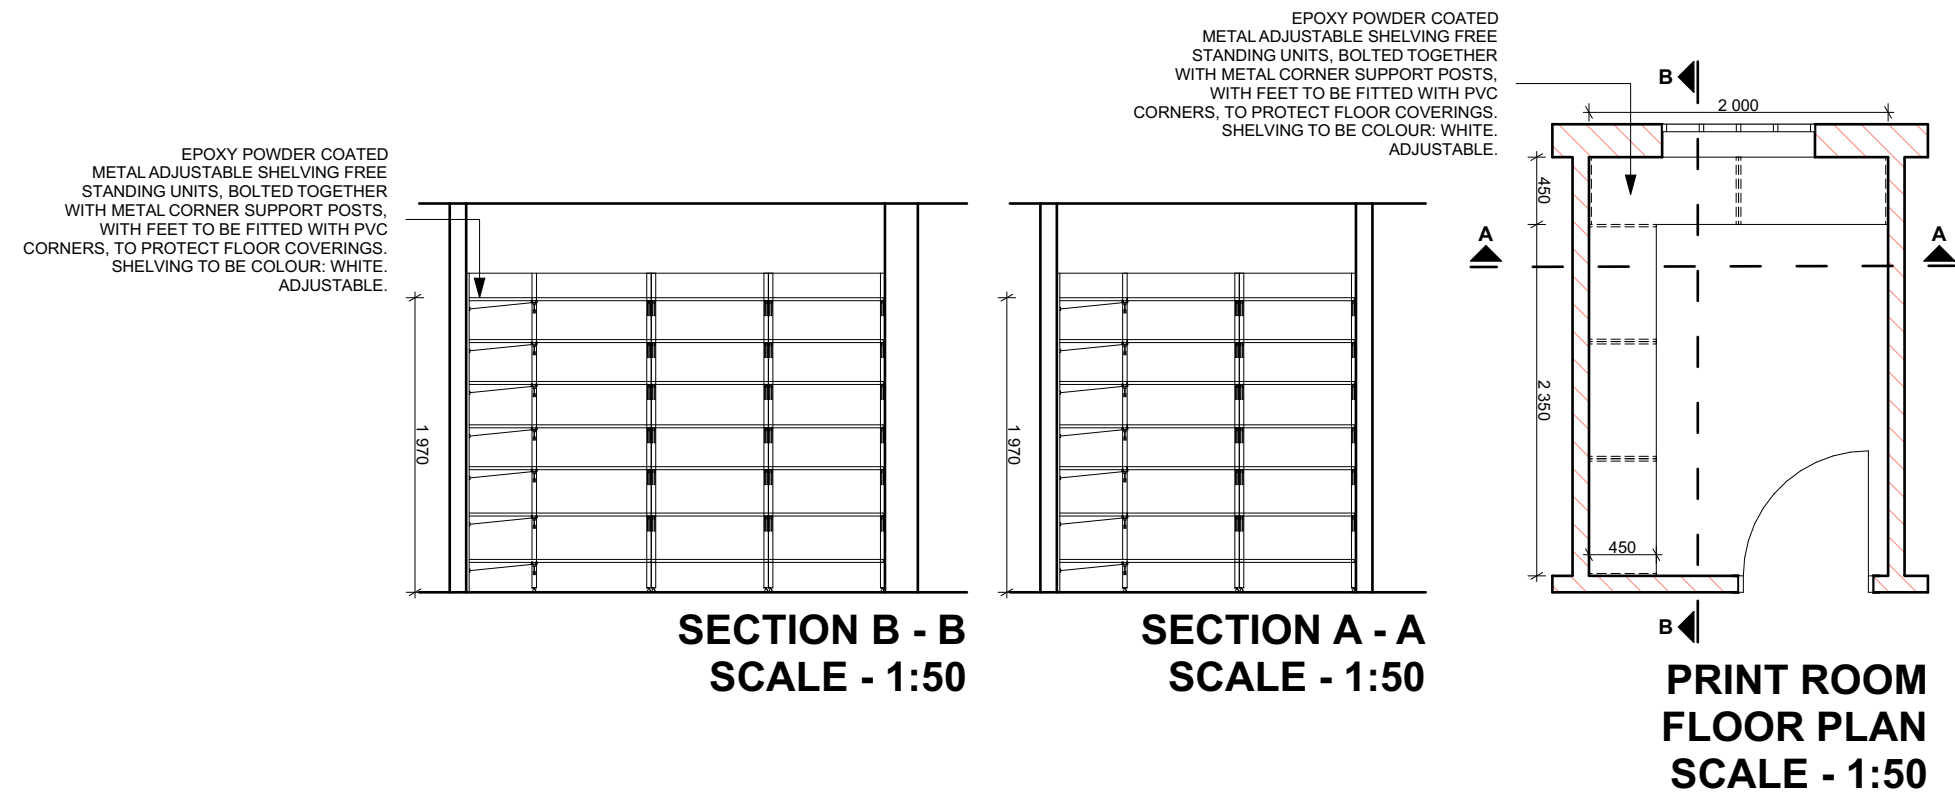
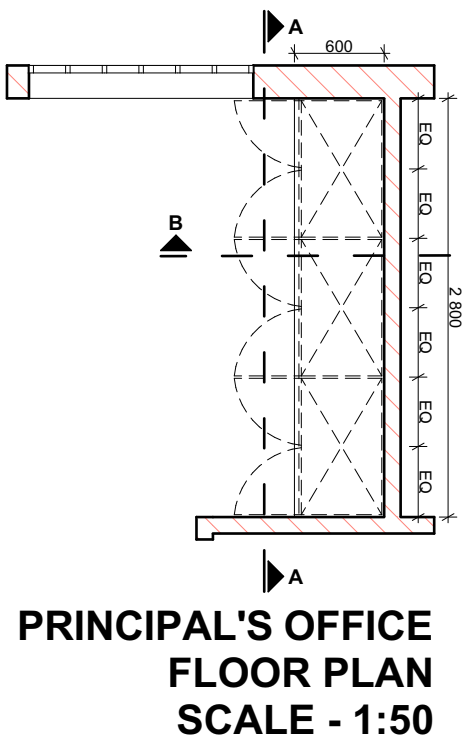
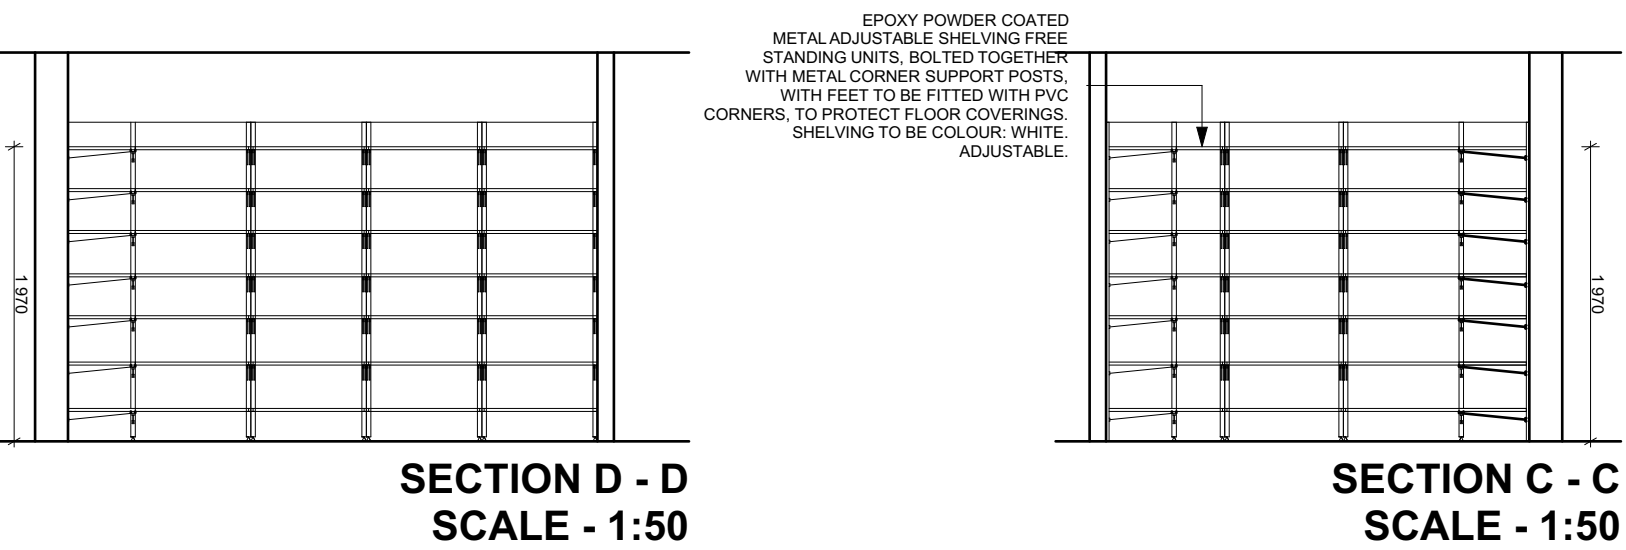


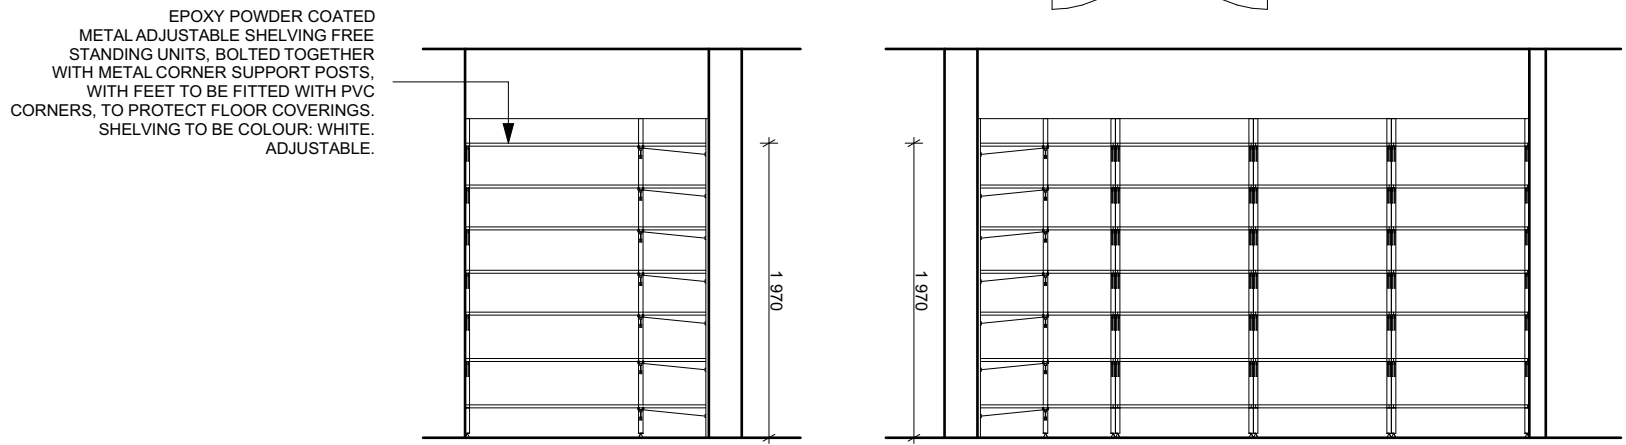

STATIONARY STORE FLOOR PLAN


SCALE - 1:50

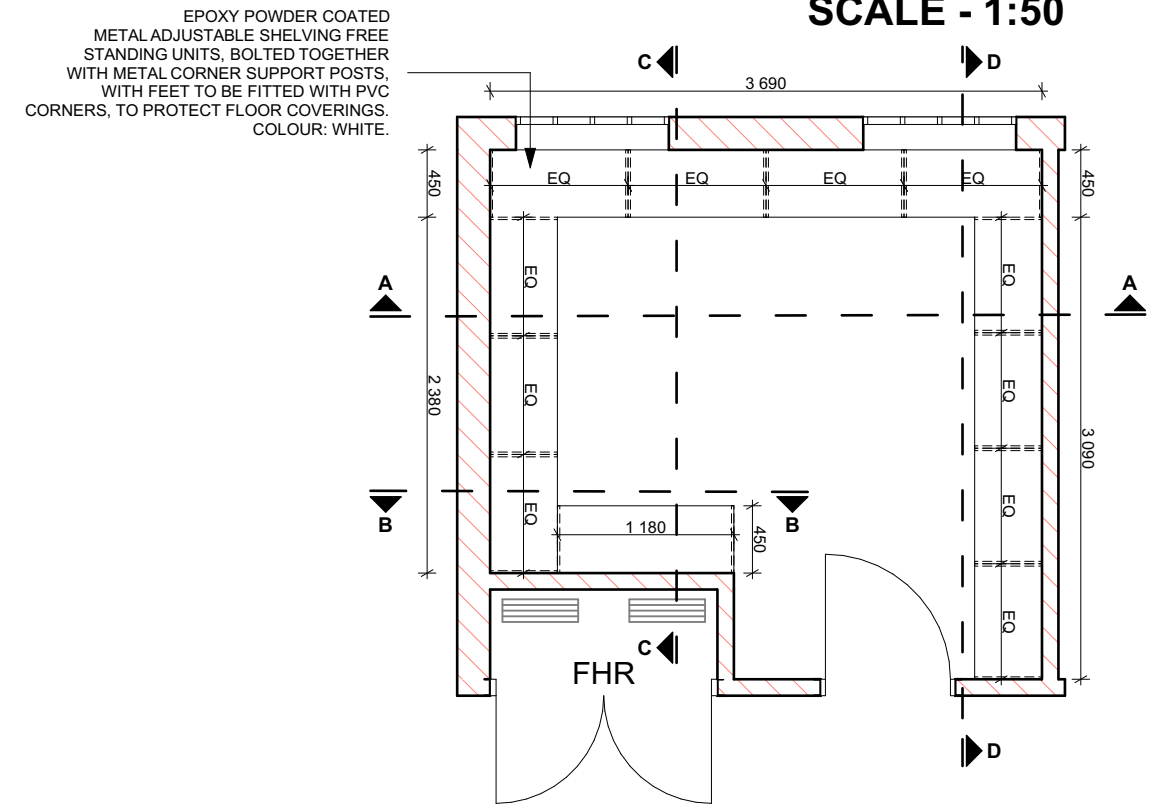

NOTES:
1. All boundaries, dimensions and levels are to be checked on site before construction and any discrepancies with site or other information is to be reported to the Architect.
2. Partial Service: Any discrepancies with site or other information is to be allowed to the Architect and direction or approval is to be sought before the implementation of the detail.
3. Do not scale this drawing.
4. For the purpose of coordination, all relevant parties must check this information prior to implementation and report any discrepancies to the Architect.

Rev No.	Date	Description	Rev By
A	21/01/2025	ISSUED FOR INFORMATION	ID

Architect :
Name :
Signature :
Client :
Name :
Signature :

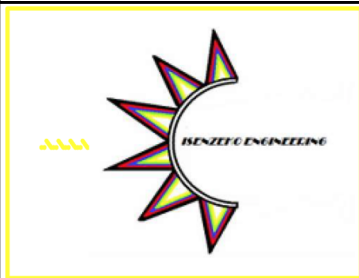

DBSA
DEVELOPMENT BANK OF SOUTHERN AFRICA

Project:
**CONDITION ASSESSMENT
POPANO SECONDARY SCHOOL**

Drawing description:
**PROPOSED NEW
ADMINISTRATION BUILDING:
JOINERY DETAILS**

Drawn: SENZKO ENGINEERING
Scale: AS SHOWN ON DRAWING

FOR INFORMATION
Drawing Number: 082-PSS-ND-108
Revision: A