




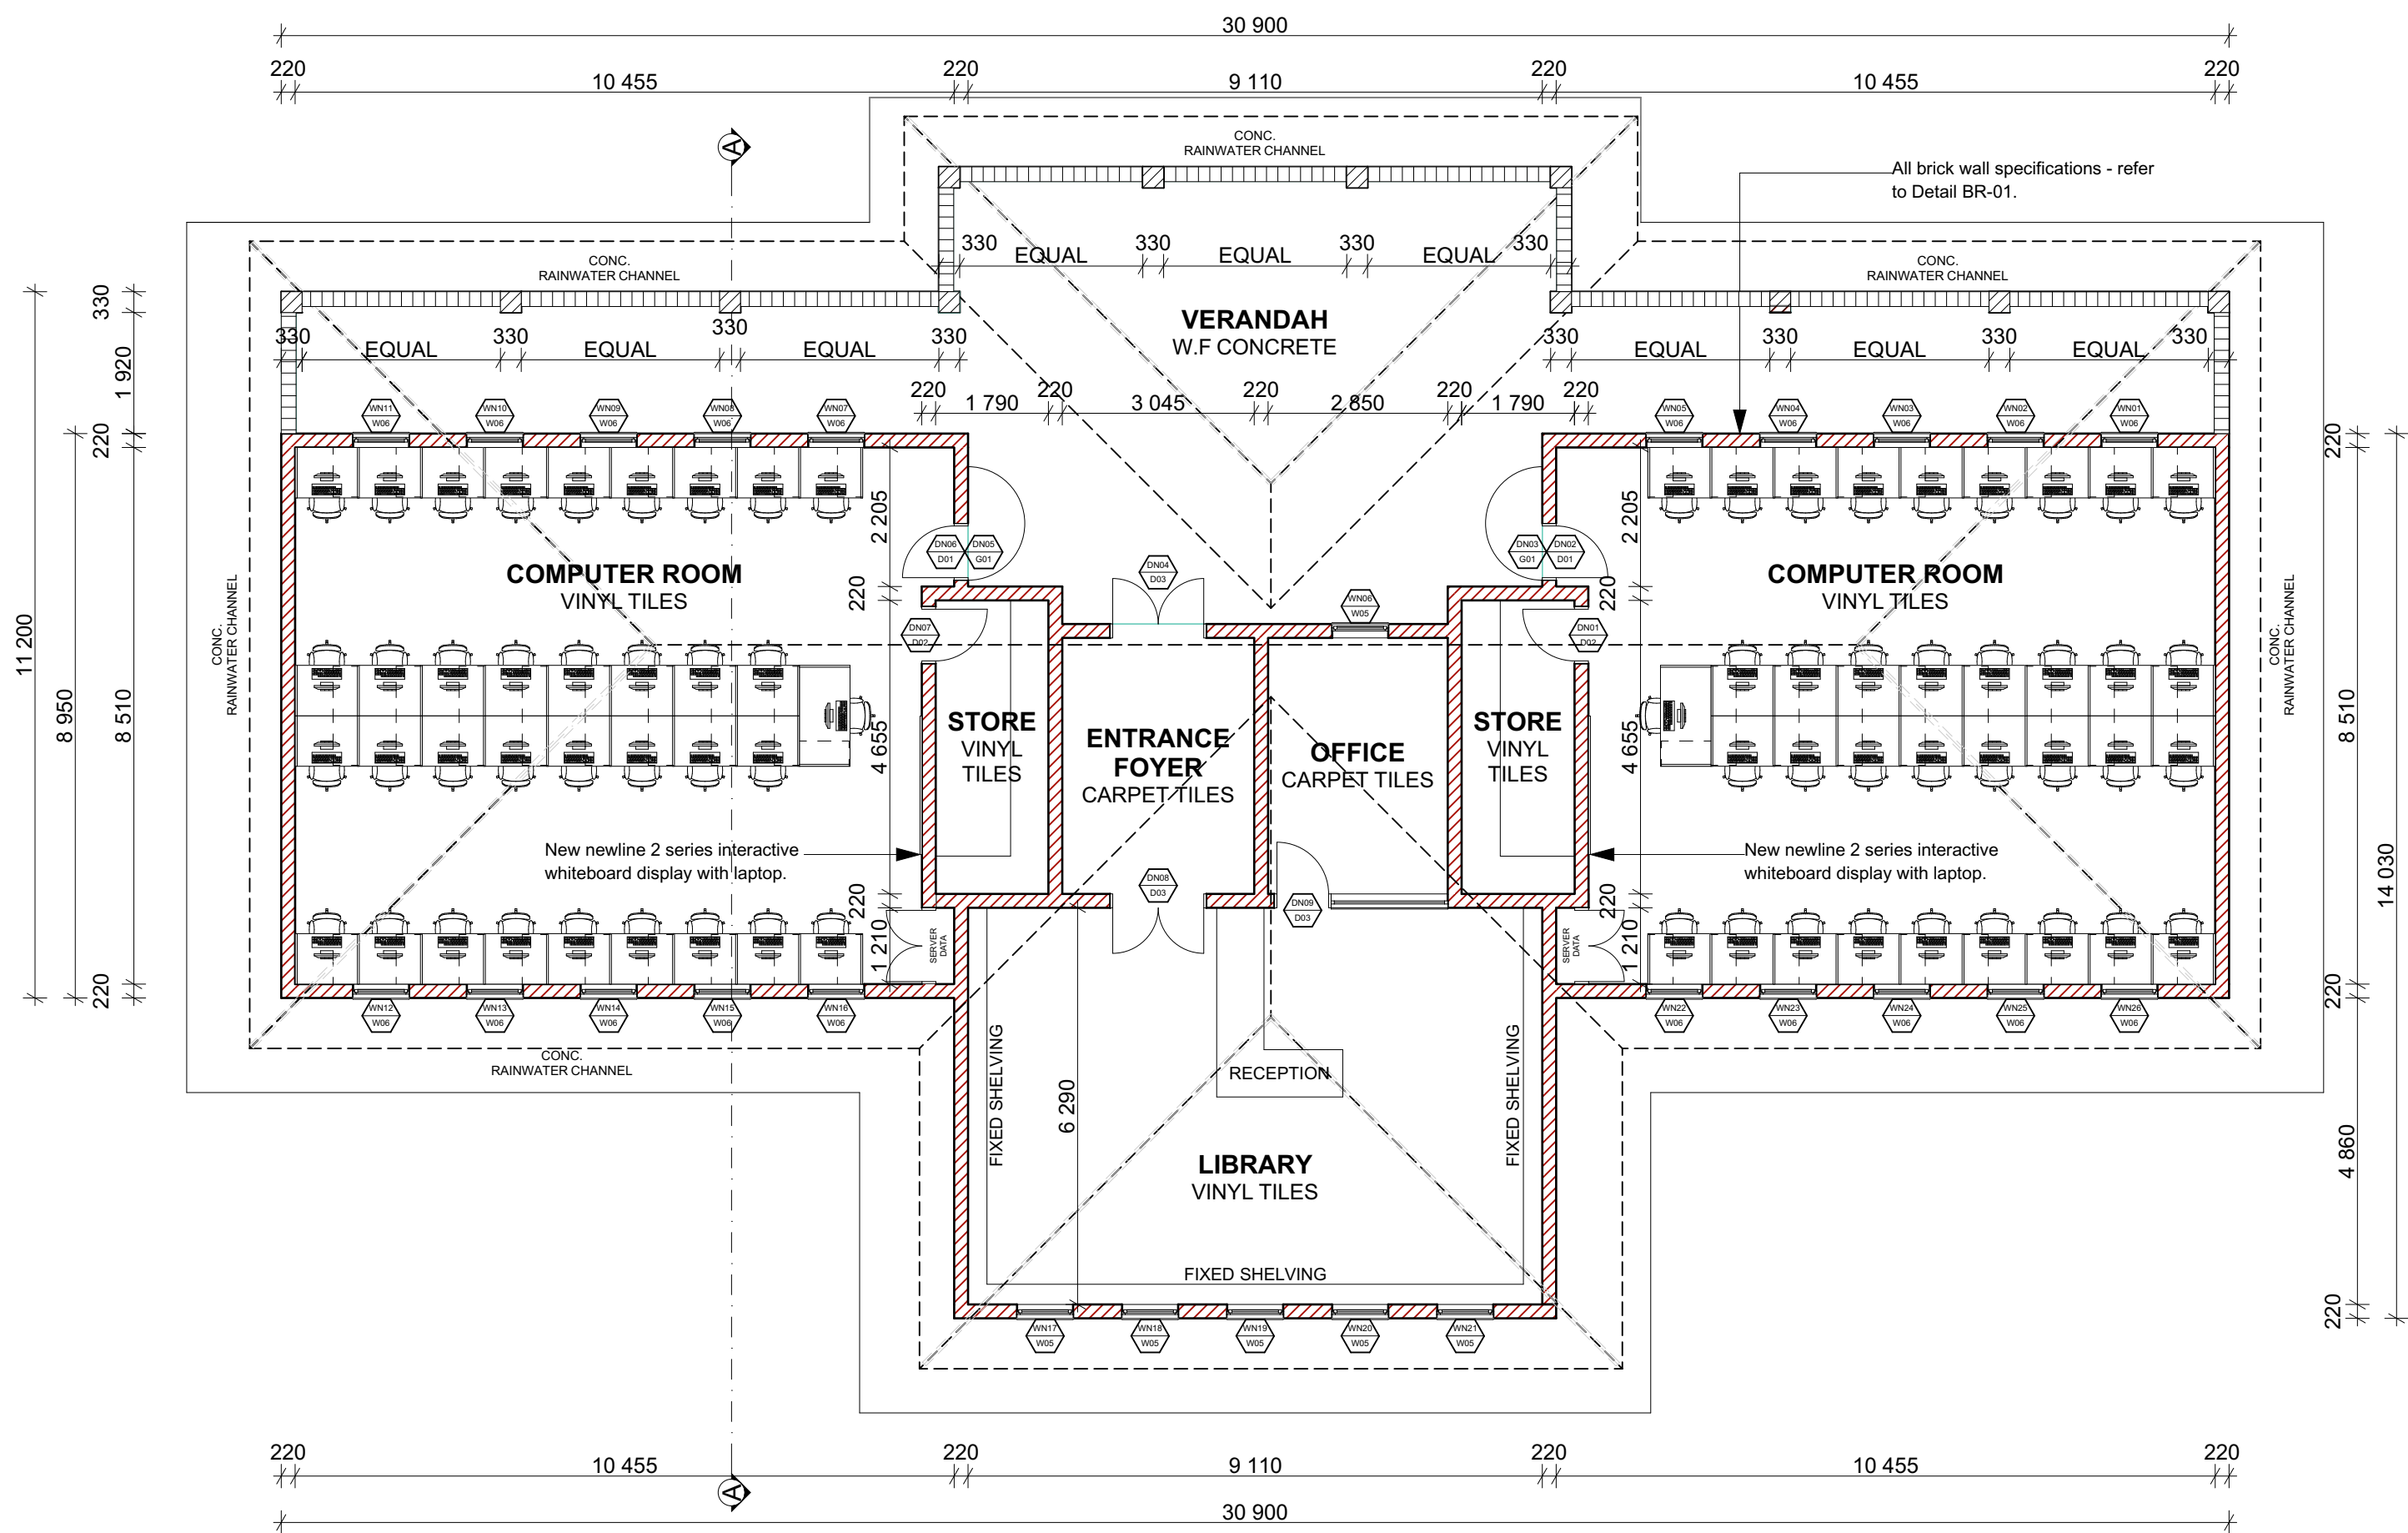


GROUND FLOOR PLAN
SCALE - 1:100

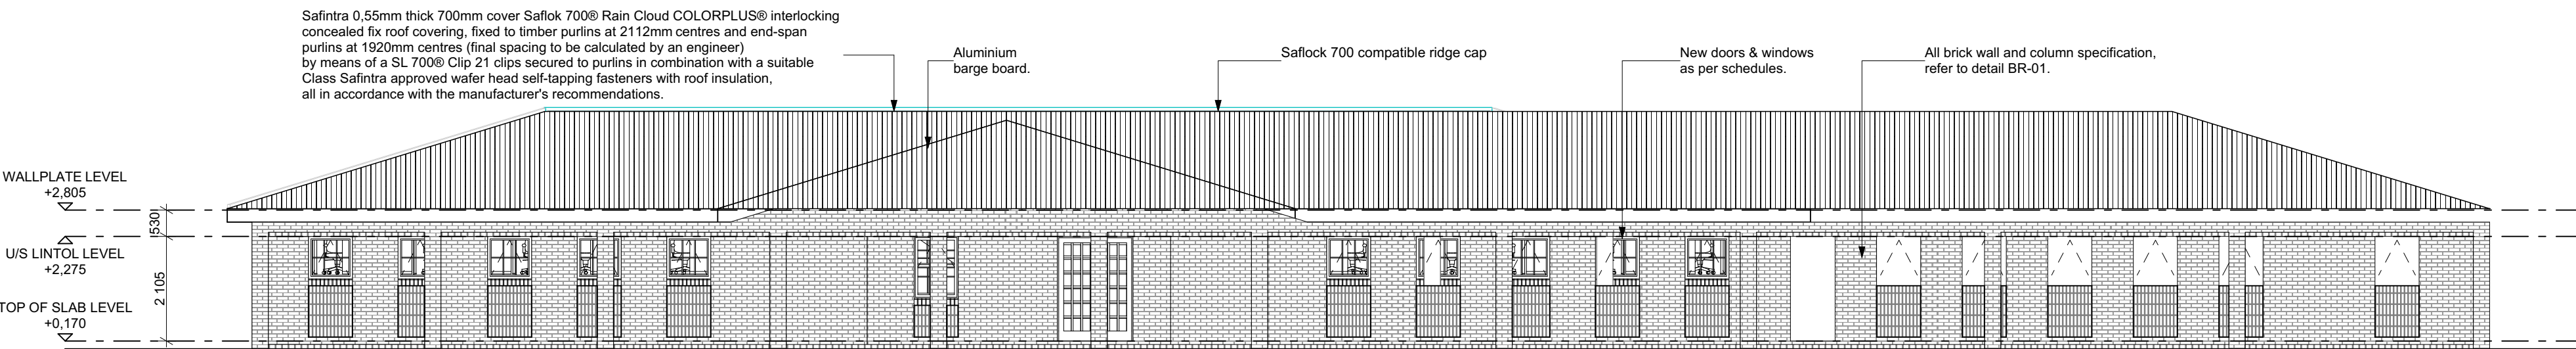


FRONT ELEVATION
SCALE - 1:100

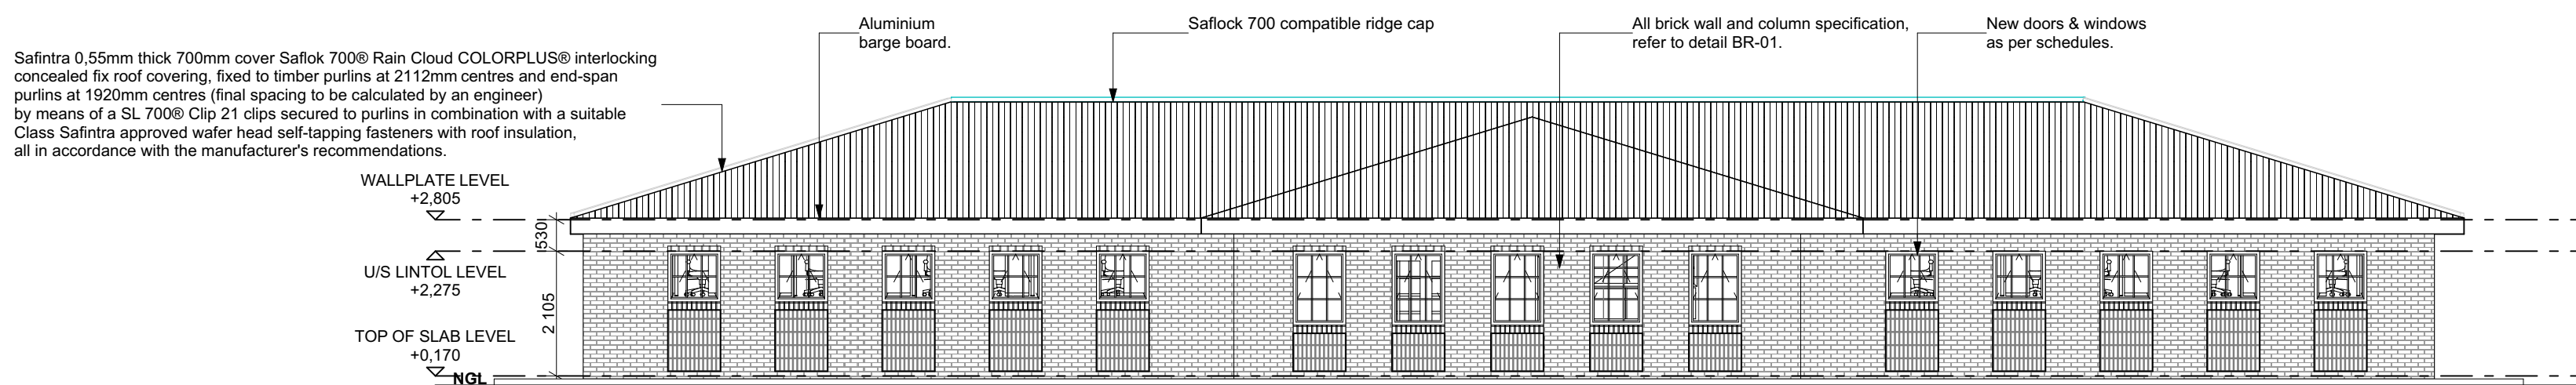


REAR ELEVATION
SCALE - 1:100

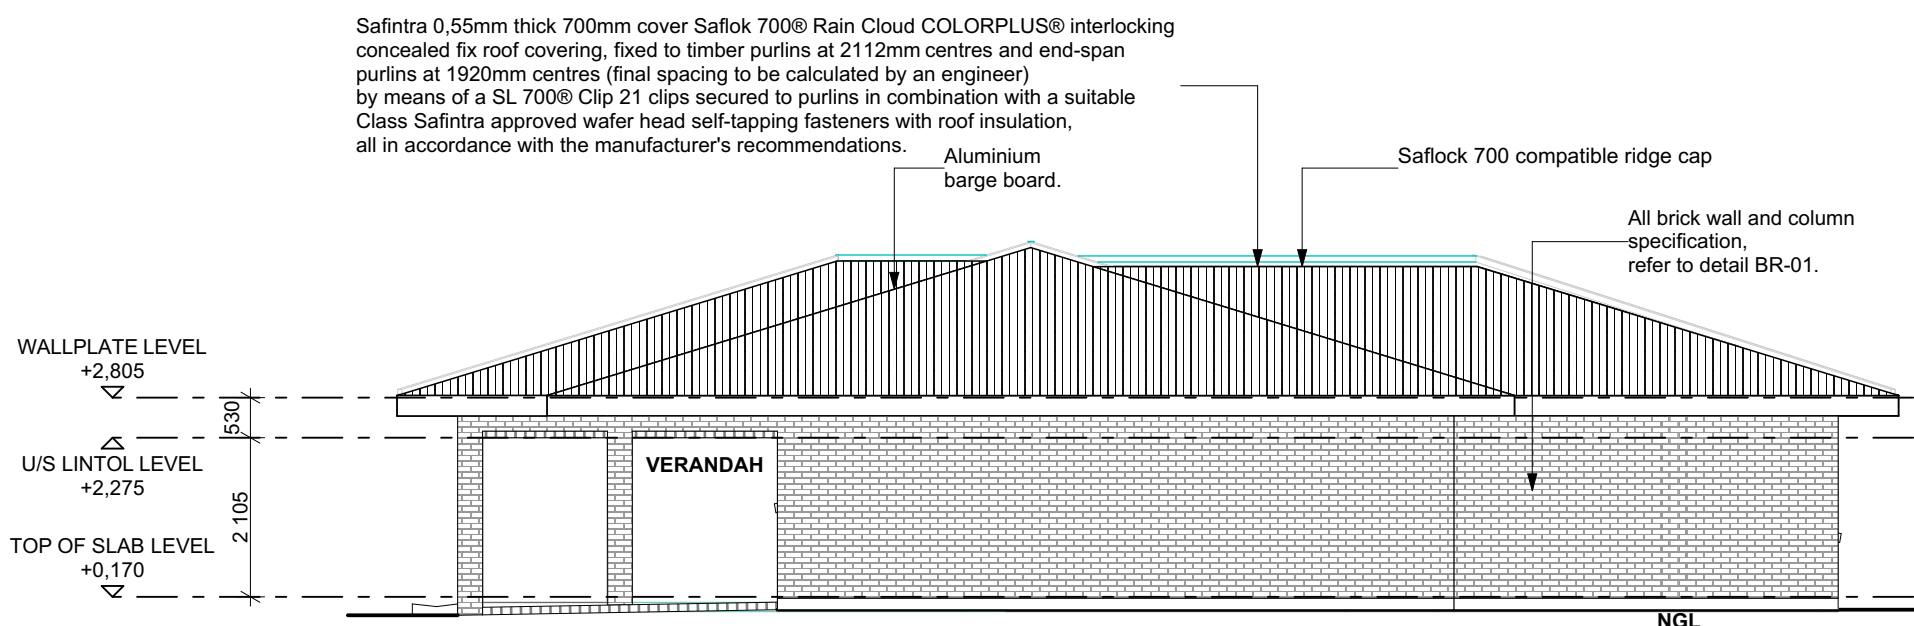

SIDE ELEVATION
SCALE - 1:100

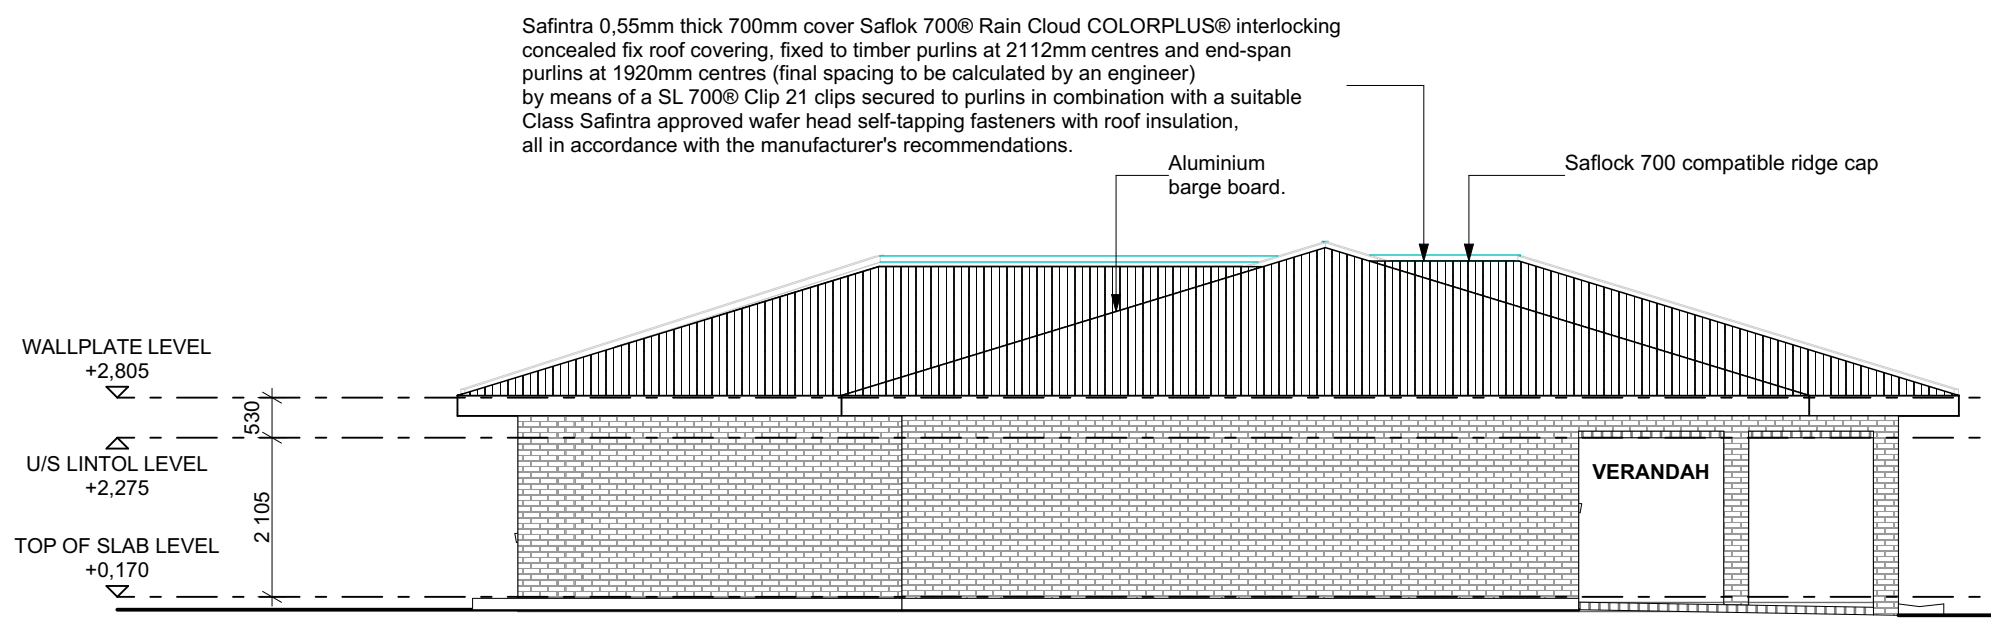

SIDE ELEVATION
SCALE - 1:100

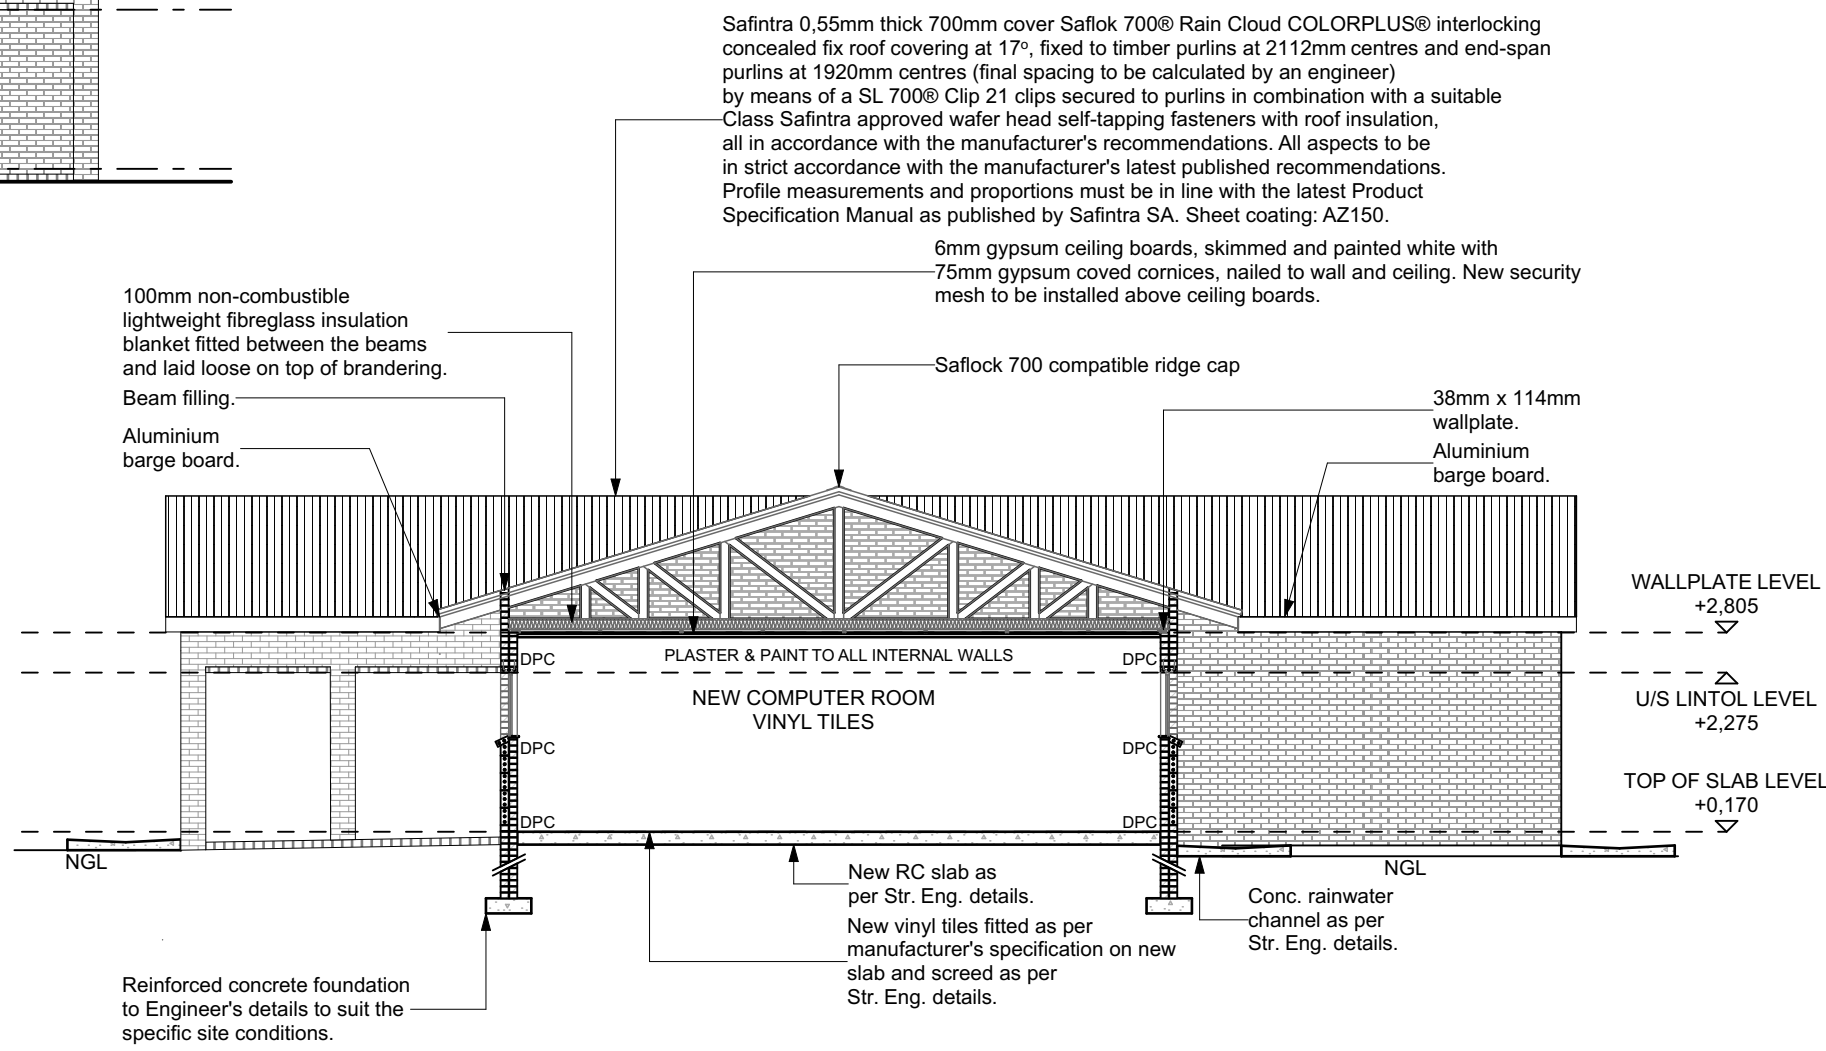

SECTION
SCALE - 1:100

NOTES:
1. All boundaries, dimensions and levels are to be checked on site before construction and any discrepancies are to be reported to the office of the Architect.
2. Partial Service: Any discrepancies with site or other information is to be advised to the Architect and direction or approval is to be sought before the implementation of the detail.
3. Do not scale the drawing.
4. For the purpose of coordination, all relevant parties must check this information prior to implementation and report any discrepancies to the Architect.

Revisions:			Rev By:
Rev No:	Date:	Description:	ID
A	21/01/20	ISSUED FOR INFORMATION	

Architect :

Name :

Signature :

Client :

Name :

Signature :



Project:

CONDITION ASSESSMENT
POPANO SECONDARY SCHOOL

Drawing description:

PROPOSED NEW
MEDIA CENTRE BUILDING

Drawn:

ISENKEZO ENGINEERING

A1

Scale/s: AS SHOWN ON DRAWING

FOR INFORMATION

Drawing Number:

082-PSS-ND-107

Revision:

A