

Client :





Main Consultant :



PLAN DESCRIPTION	DWG. NO.	SHEET NO.
CONTINUED FROM		
CONTINUED ON		
CROSS SECTIONS		
TYPICAL CROSS SECTION		
SURVEY LAYOUT		

REDUCED PLAN USE SCALE BELOW

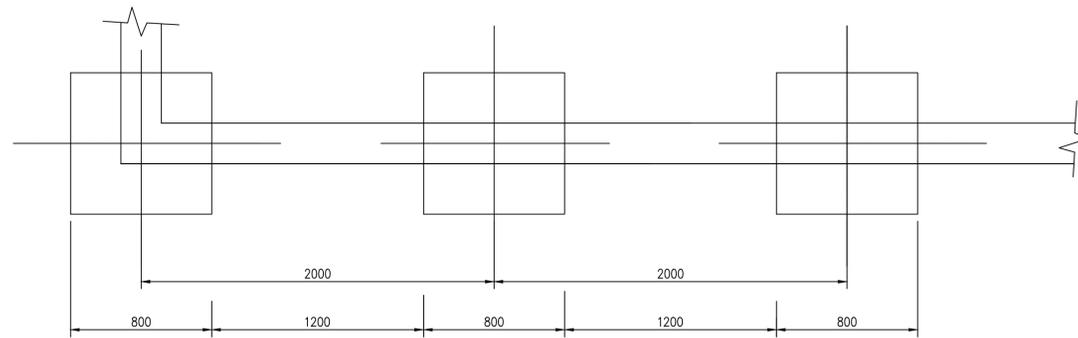 

UNDERPINNING LAYOUT

SCALE 1 : 20

REV 0A 16/09/2022 ISSUED FOR TENDER

REVISION DATE DESCRIPTION

NOTE:

No construction work to commence until land and servitude acquisitions have been completed



NORTH POINT

Acquisitions completed

DATE Engineer

UNDERGROUND SERVICES CHECKED

SERVICE DATE SIGNATURE

SERVICE	DATE	SIGNATURE
S.W.DRAINS		
SEWERS		
WATER MAINS		
G.P.O CABLES		
ELECTRIC CABLES		
S.A.R. CABLES		
E.S.C. CABLES		
OIL PIPE LINE		

NOTE:

NO. 00 0A NO.

Contract No.

Project Title

DLOKO SECONDARY SCHOOL

Project Description :

ASBESTOS REPLACEMENT

Scales Reference


Designed : M.Cele Date : 16-09-2022

Checked : N.Ndlovu Drawn by : Q.Mahaye

Drawing Description :


TYPICAL DETAILS

Sheet of

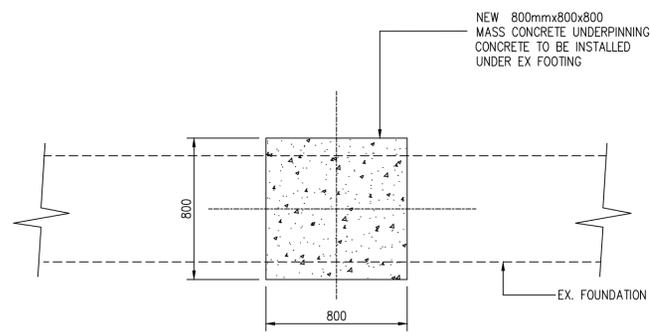


UNDERPINNING PLAN

SCALE 1 : 20

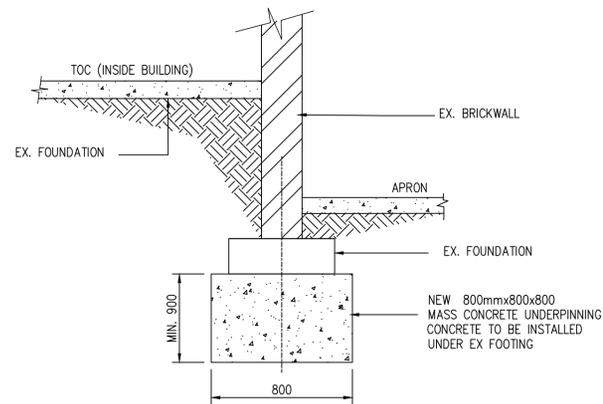

UNDERPINNING SECTION THROUGH

SCALE 1 : 20

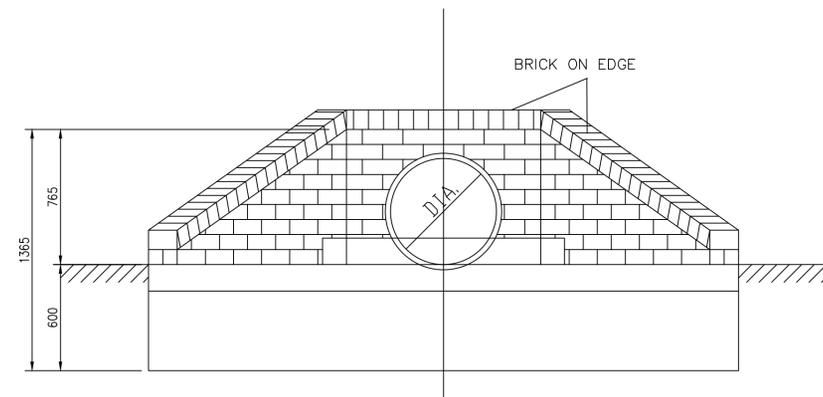

FRONT ELEVATION - SINGLE PIPE

SCALE 1 : 20