


NOTES:
 1. THE DESIGN ON THIS DRAWING IS COPYRIGHT AND REMAINS THE PROPERTY OF THE ARCHITECT
 2. ALL WORK IS TO BE CARRIED OUT IN ACCORDANCE WITH THE N.B.A. STANDARDS AND LOCAL AUTHORITY REGULATIONS
 3. THE DRAWING IS NOT TO BE SCALED
 4. ANY DISCREPANCIES ARE TO BE IMMEDIATELY REPORTED TO THE ARCHITECT
 5. ALL DIMENSIONS AND LEVELS ARE TO BE CHECKED ON SITE PRIOR TO CONSTRUCTION

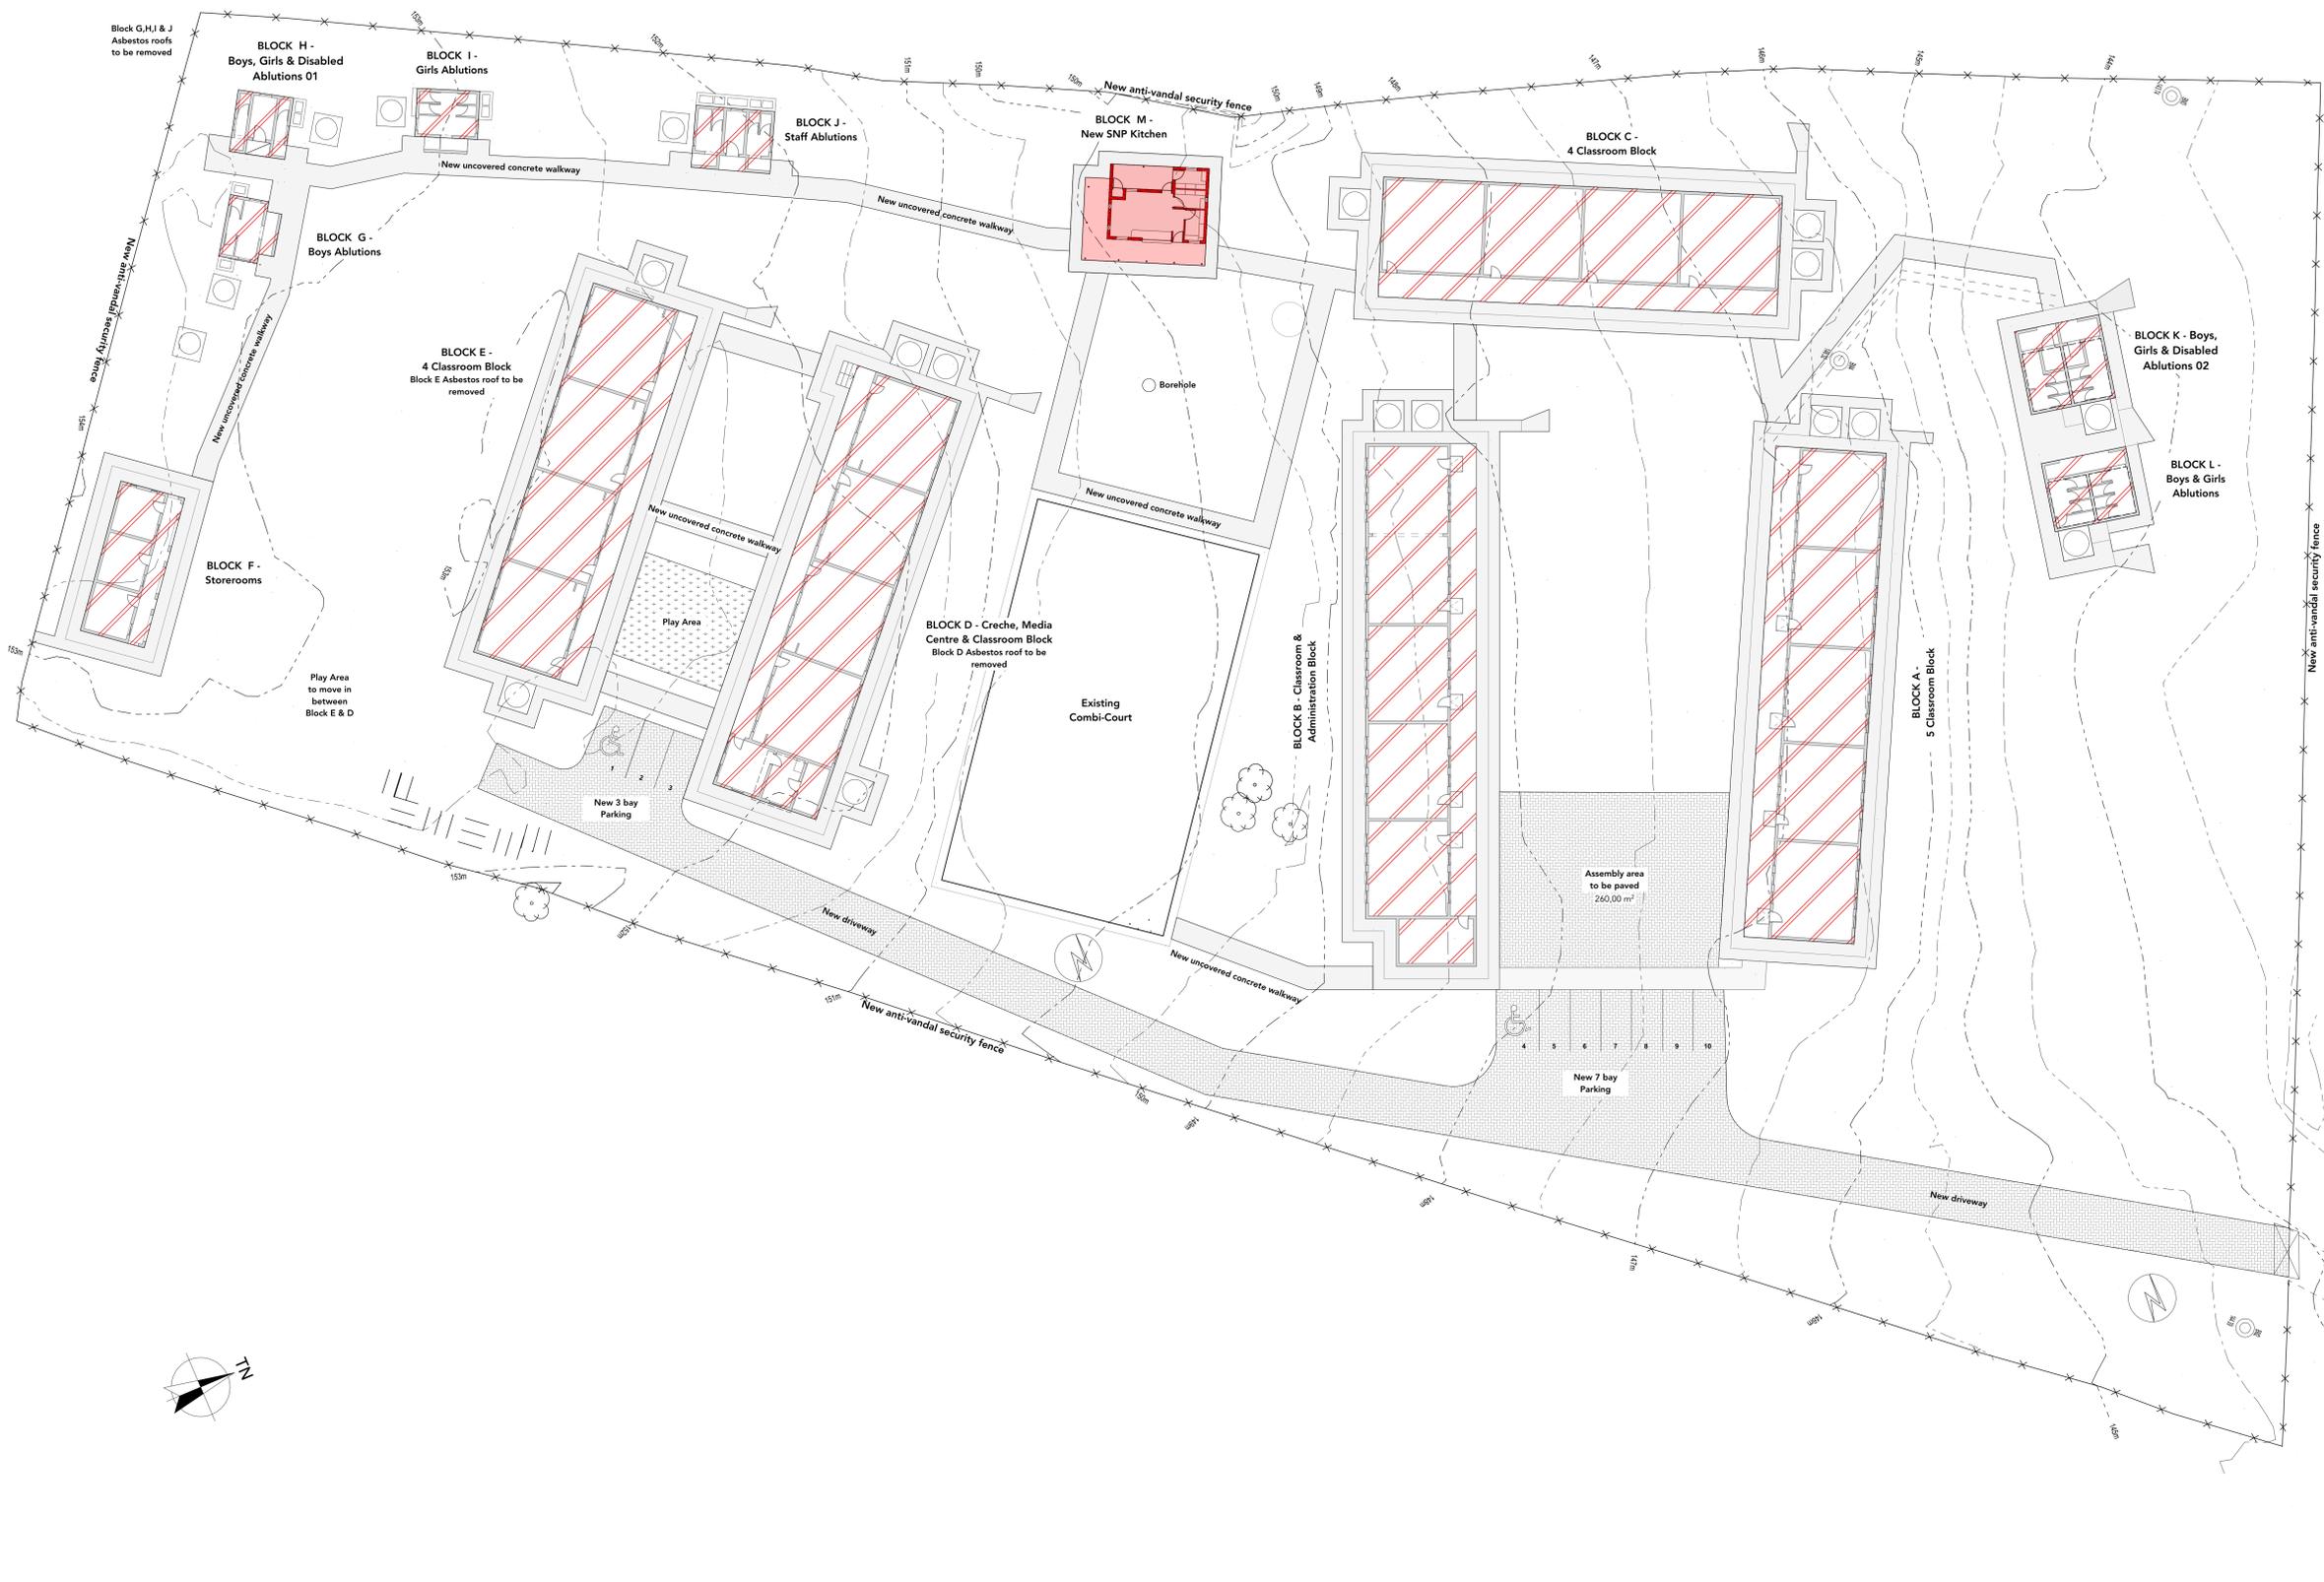

CDJ1100

SITE PLAN | General

1:200

Rev#	Chg	Description	Date

Owner:

Date:

Architect:

Date:

Engineer:

Date:

ARCHITECT
Osmond Lange
 Architects and Planners (Pty) Ltd
 Durban
 127 Durban Road, 212, Graham Road, Durban
 Tel: 031 261 1111
 Fax: 031 261 1112

PROJECT:
Hemfane Primary School
 ORSA Task Order 01/2019 - KZN DOE INFRASTRUCTURE DEVELOPMENT AND MAINTENANCE PROGRAMME: ASBESTOS REPLACEMENT
 FOR KwaZulu Natal Department of Education
 ON Hemfane Reserve, Gingindlovu

DRAWING TITLE:
SITE PLAN | General

BUILDING CLASSIFICATION	CLIMATIC ZONE
A3	5 - Sub Tropic

DESIGN	RESPONSIBLE PERSON	DATE	CHECKED

DRAWN: Gary Light

FOR TENDER

PROJECT No.	DRAWING NUMBER	REVISION
D411R	1100	