




Floor 4 Domestic Water Part Layout  
1 : 50

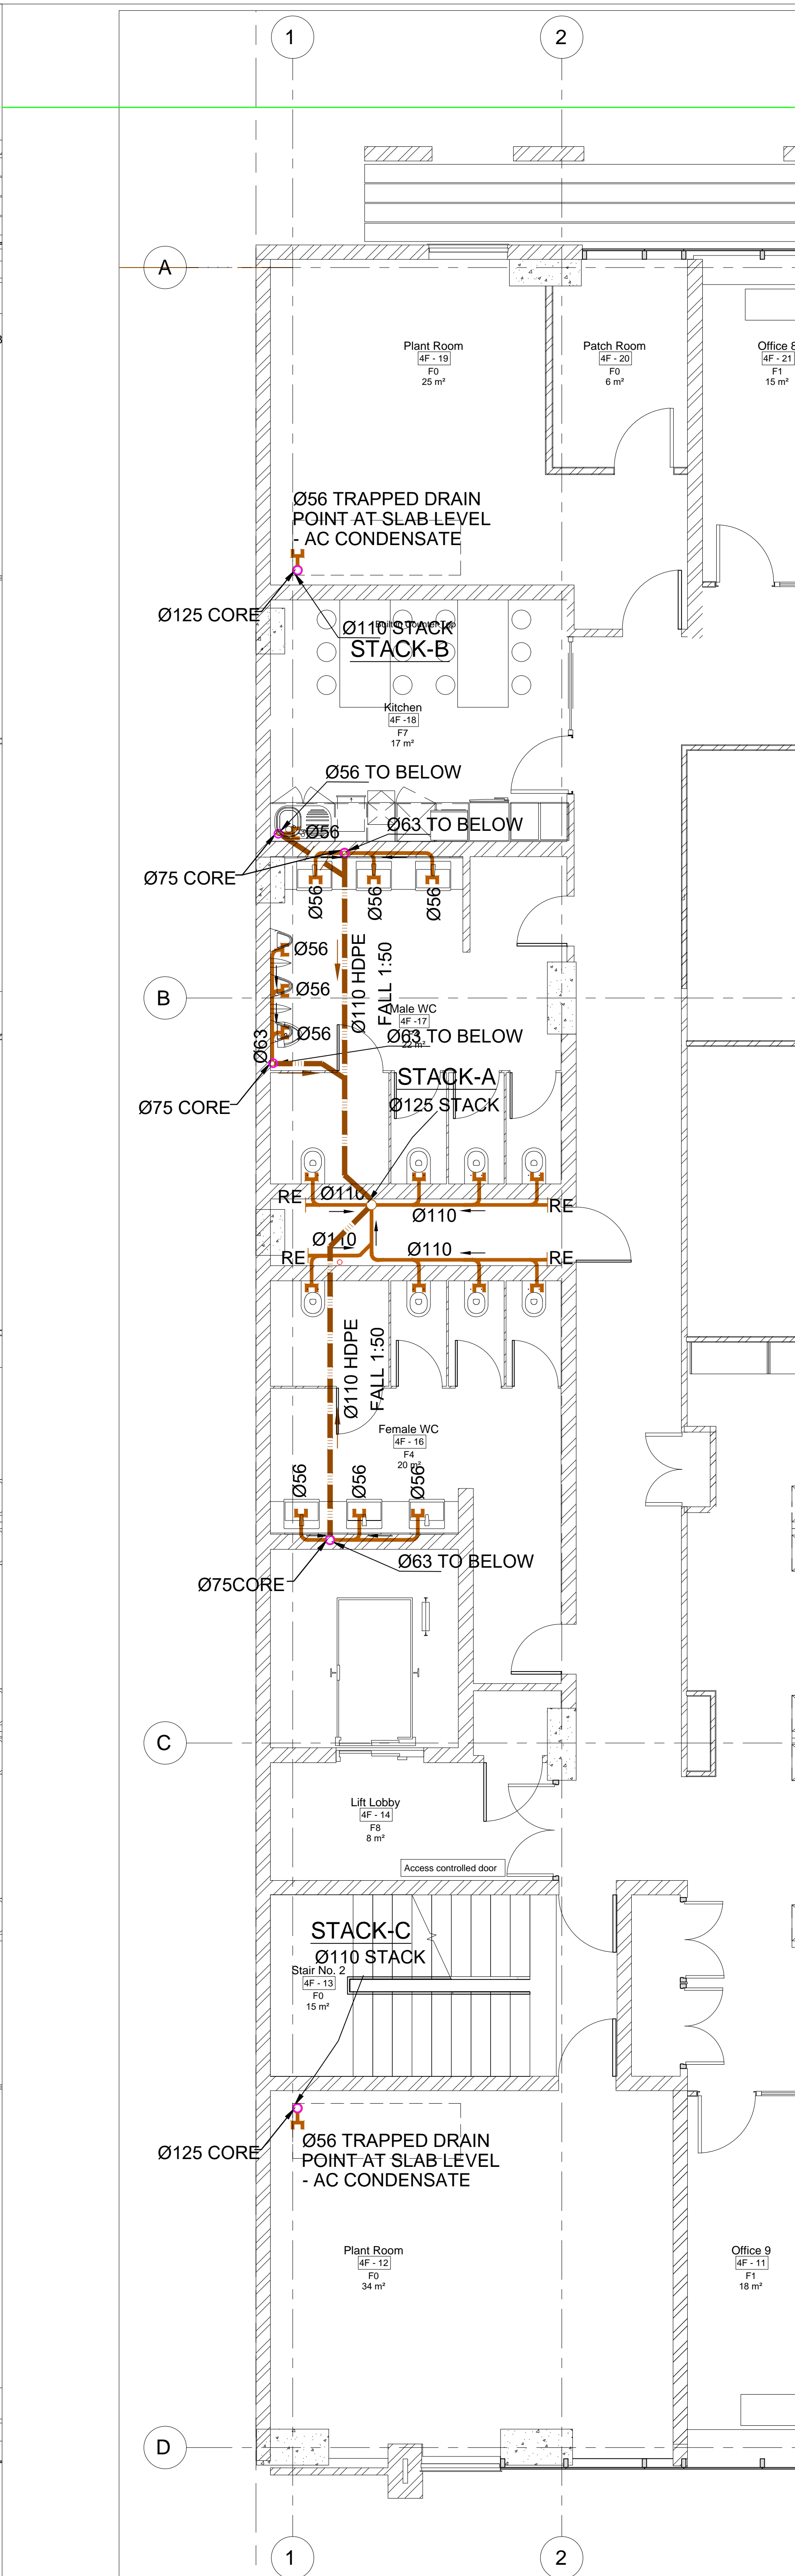

Floor 4 Drainage Part Layout  
1 : 50

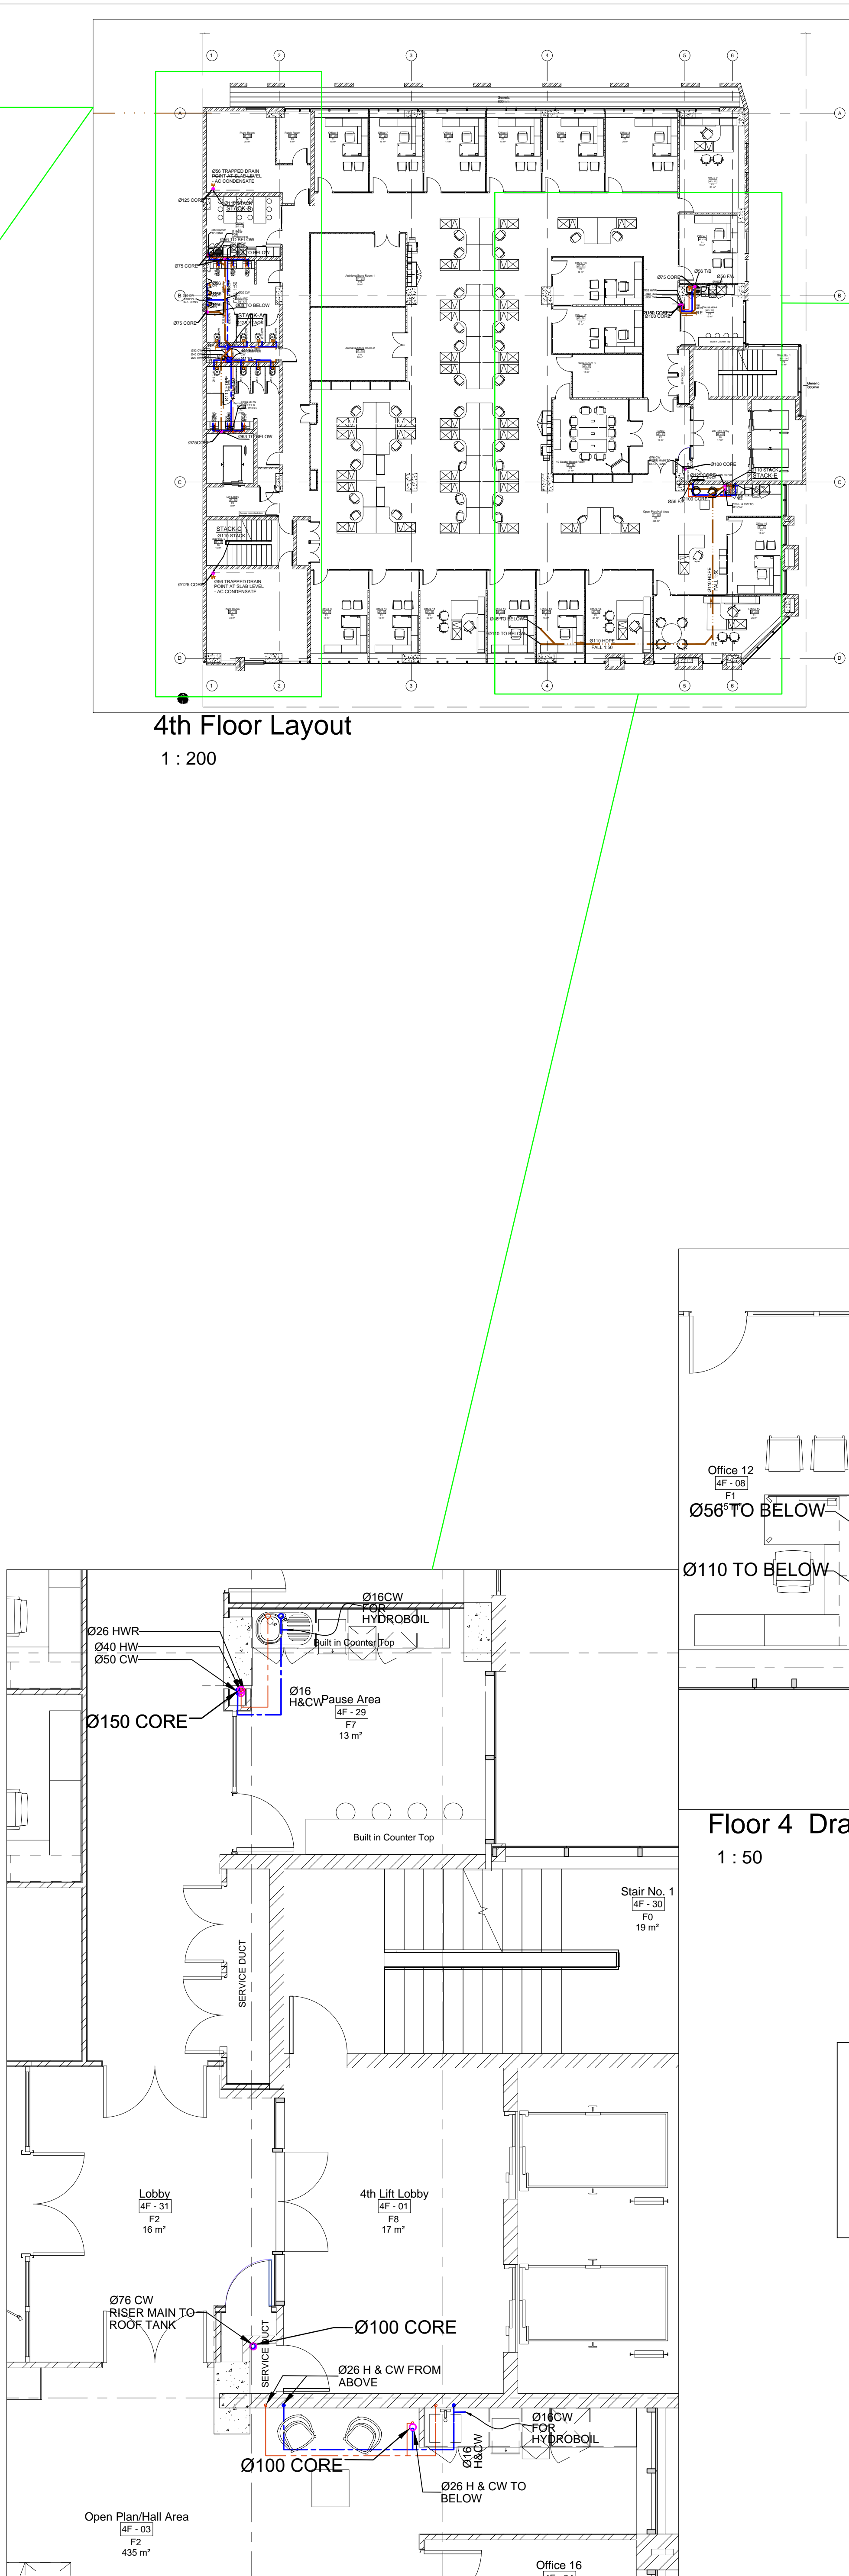

Floor 4 Domestic Water Part Layout  
1 : 50

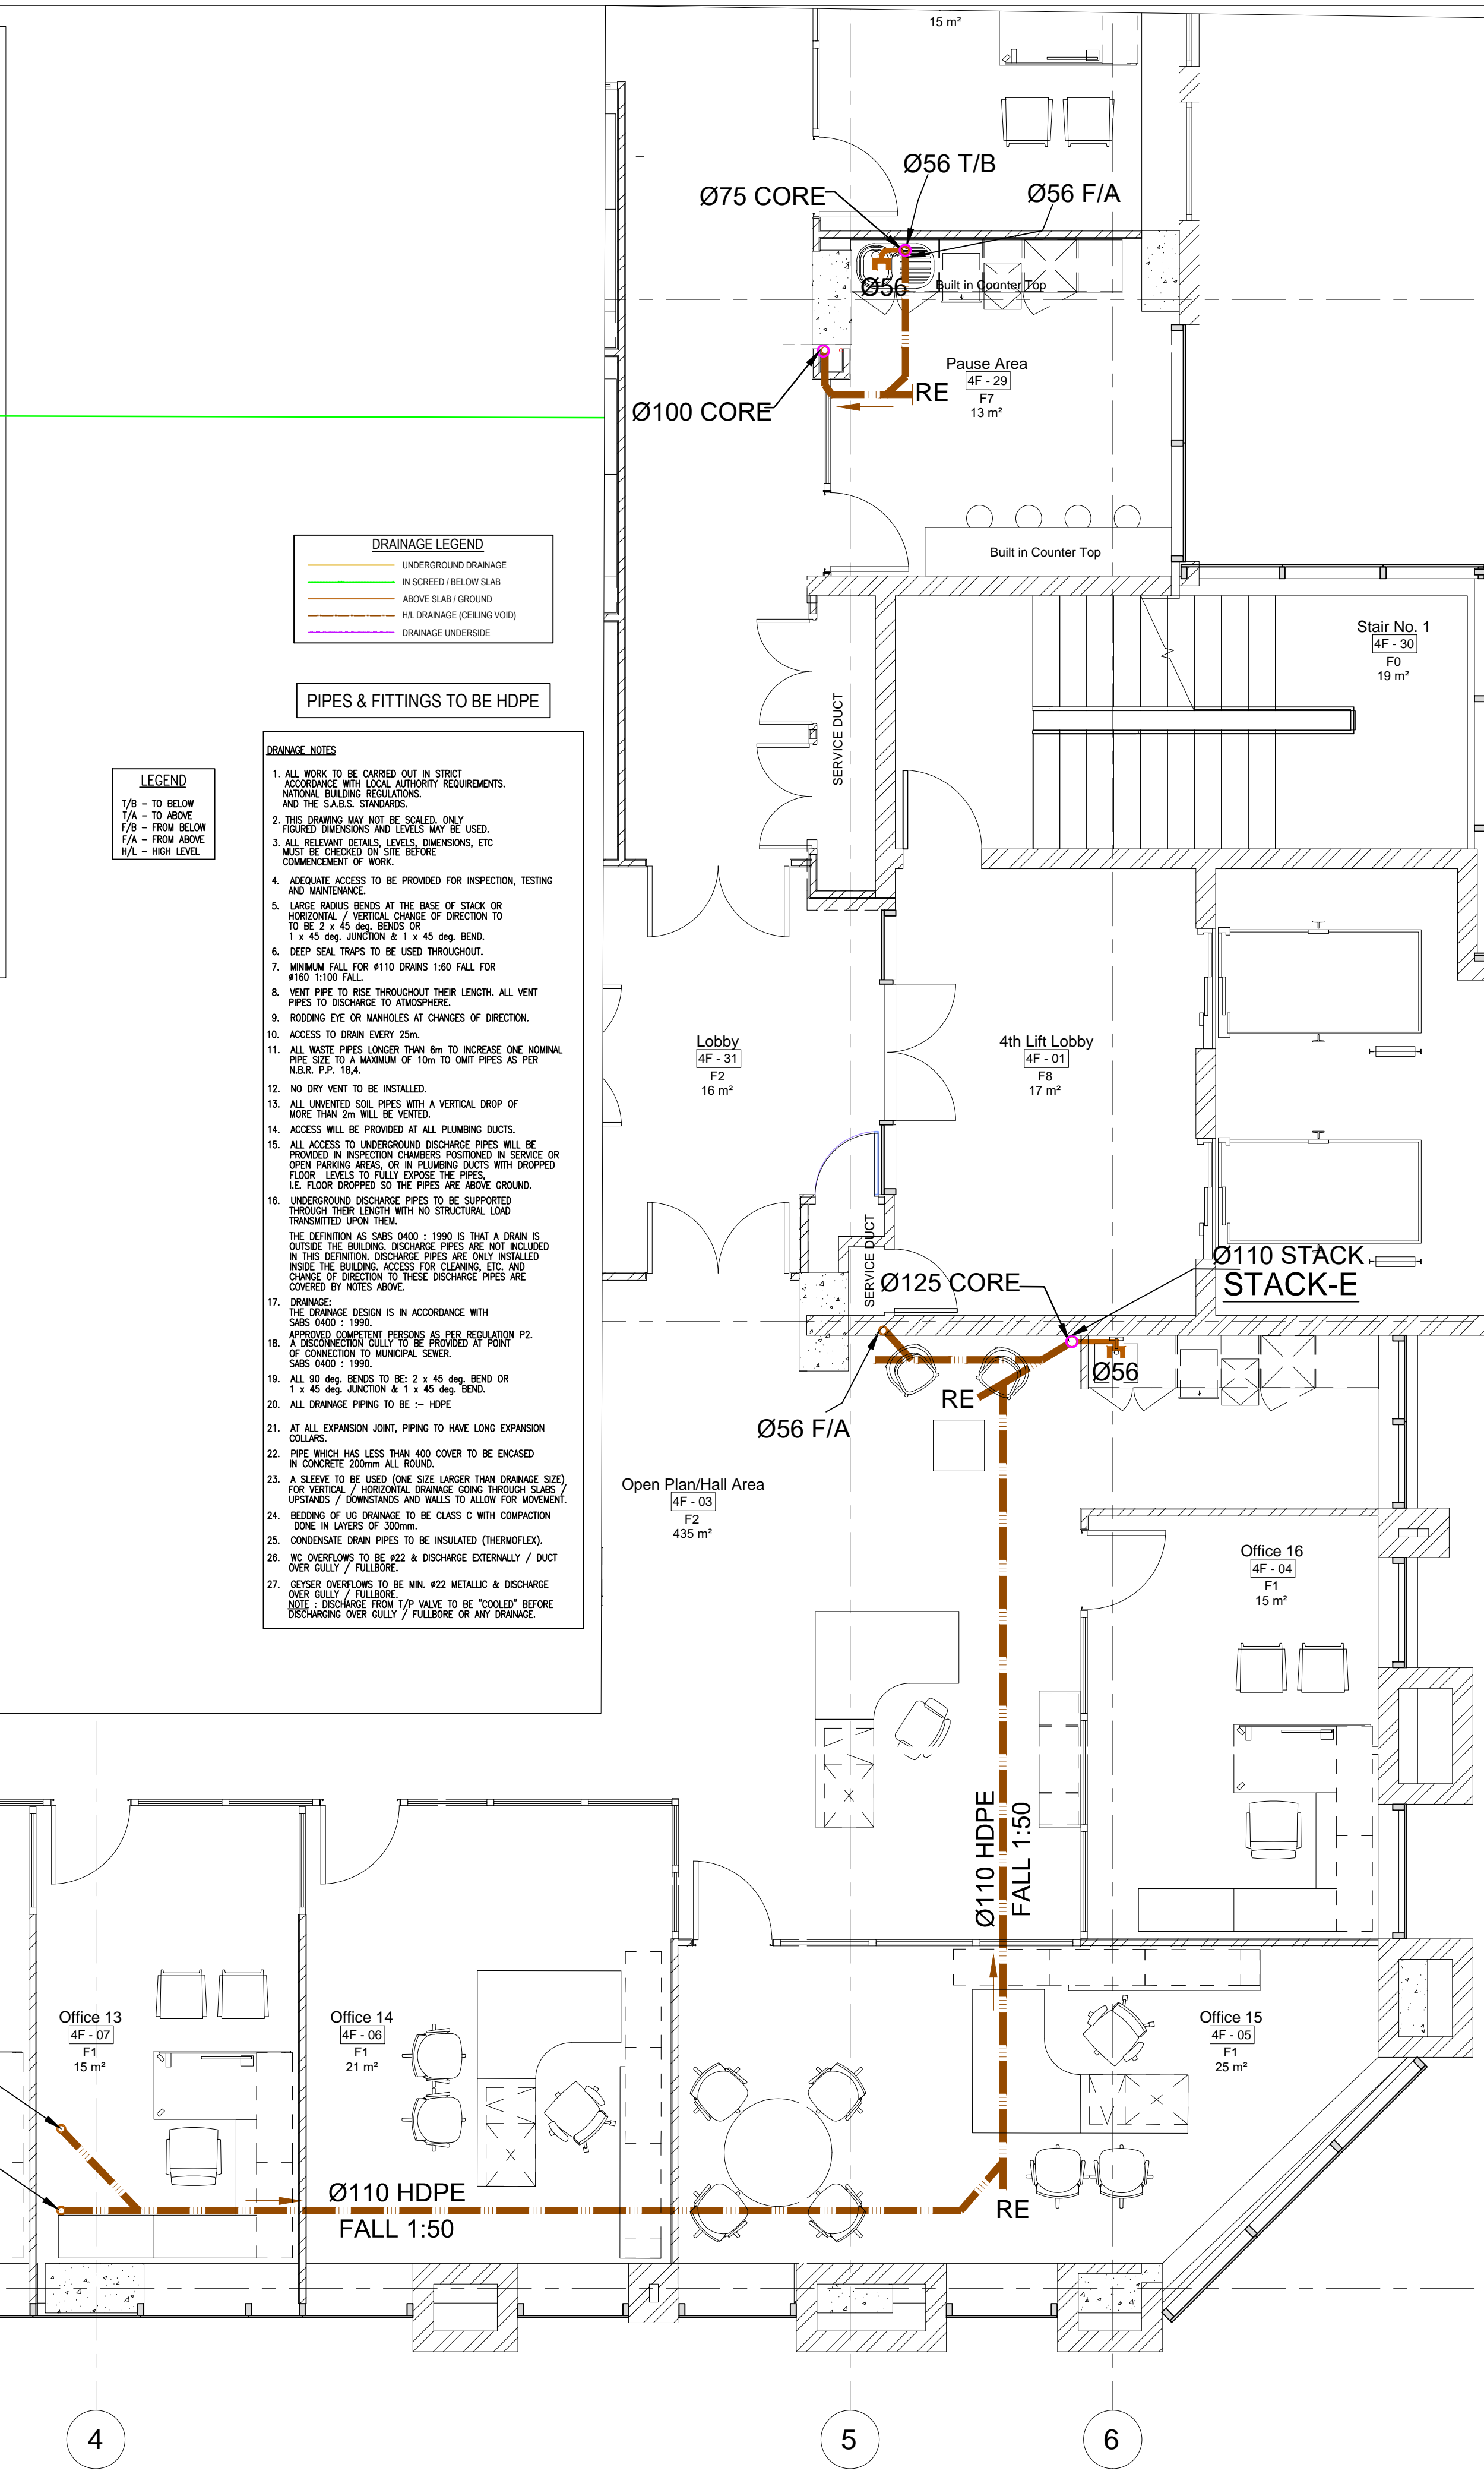

Floor 4 Drainage Part Layout  
1 : 50

**GENERAL NOTES:**

All boundaries, dimensions and levels are to be checked on site before construction and any discrepancies are to be reported to the Architect.

Partial Service: Any discrepancies with site or other information is to be advised to the Architect and direction or approval is to be sought before the implementation of the detail.

Do not scale this drawing.

For the purpose of coordination, all relevant parties must check this information prior to implementation and report any discrepancies to the Architect.

**FOR TENDER**

**REVISIONS**

NO.	DATE	DESCRIPTION	REV BY

© COPYRIGHT. THIS DRAWING MAY NOT BE REPRODUCED OR TRANSMITTED IN ANY FORM OR BY ANY MEANS IN PART OR IN WHOLE WITHOUT THE PERMISSION OF THE DESIGNER.

ALL WORK TO BE CARRIED OUT IN ACCORDANCE WITH SANS CODE 1040, SANITATION AND LOCAL AUTHORITY REGULATIONS.

USE FIGURED DIMENSIONS ONLY. DO NOT SCALE. ANY CONSTRUCTION FROM THESE DRAWINGS IS AT OWNER'S RISK.

ALL BOUNDARIES, DIMENSIONS AND LEVELS ARE TO BE CHECKED ON SITE BEFORE CONSTRUCTION AND ANY DISCREPANCIES ARE TO BE REPORTED TO THE ARCHITECT.

PARTIAL SERVICE: ANY DISCREPANCIES WITH SITE OR OTHER INFORMATION IS TO BE ADVISED TO THE ARCHITECT AND DIRECTION OR APPROVAL IS TO BE SOUGHT BEFORE IMPLEMENTATION OF THE DRAWING.

FOR THE PURPOSE OF COORDINATION, ALL RELEVANT PARTIES MUST CHECK THIS INFORMATION PRIOR TO IMPLEMENTATION AND REPORT ANY DISCREPANCIES TO THE ARCHITECT.

Mechanical Engineer : Ganny Govender  
Signature: \_\_\_\_\_ Date: \_\_\_\_\_

**LDM**  
Solutions For The Built Environment

PTA Office: 239 Lange Street, Nieuw Mankransburg Street, Brooklyn, Pretoria 0180  
Tel: (+27) 12 346 8876

Client: Government Printing Works  
Signature: \_\_\_\_\_ Date: \_\_\_\_\_

PROJECT:  
ERF 3265, Pretoria Central, Government Printing Works  
ADDRESS:  
379 Schubart St, Pretoria Central, Pretoria, 0002, RSA.

DRAWING TITLE:  
**FLOOR 4 PLUMBING AND DRAINAGE LAYOUT**

BUILDING CLASSIFICATION	CLIMATIC ZONE
G1	2

Paper Size: A0  
Scale: 1 : 50

Drawn: LM  
Checked: GG  
DATE: 11/12/2017

PROJECT No: GP/17-006  
DRAWING No: P-4005

REVISION:  
TO