



WESTERN HOLDINGS PRIMARY SCHOOL PART SITE PLAN - NTS

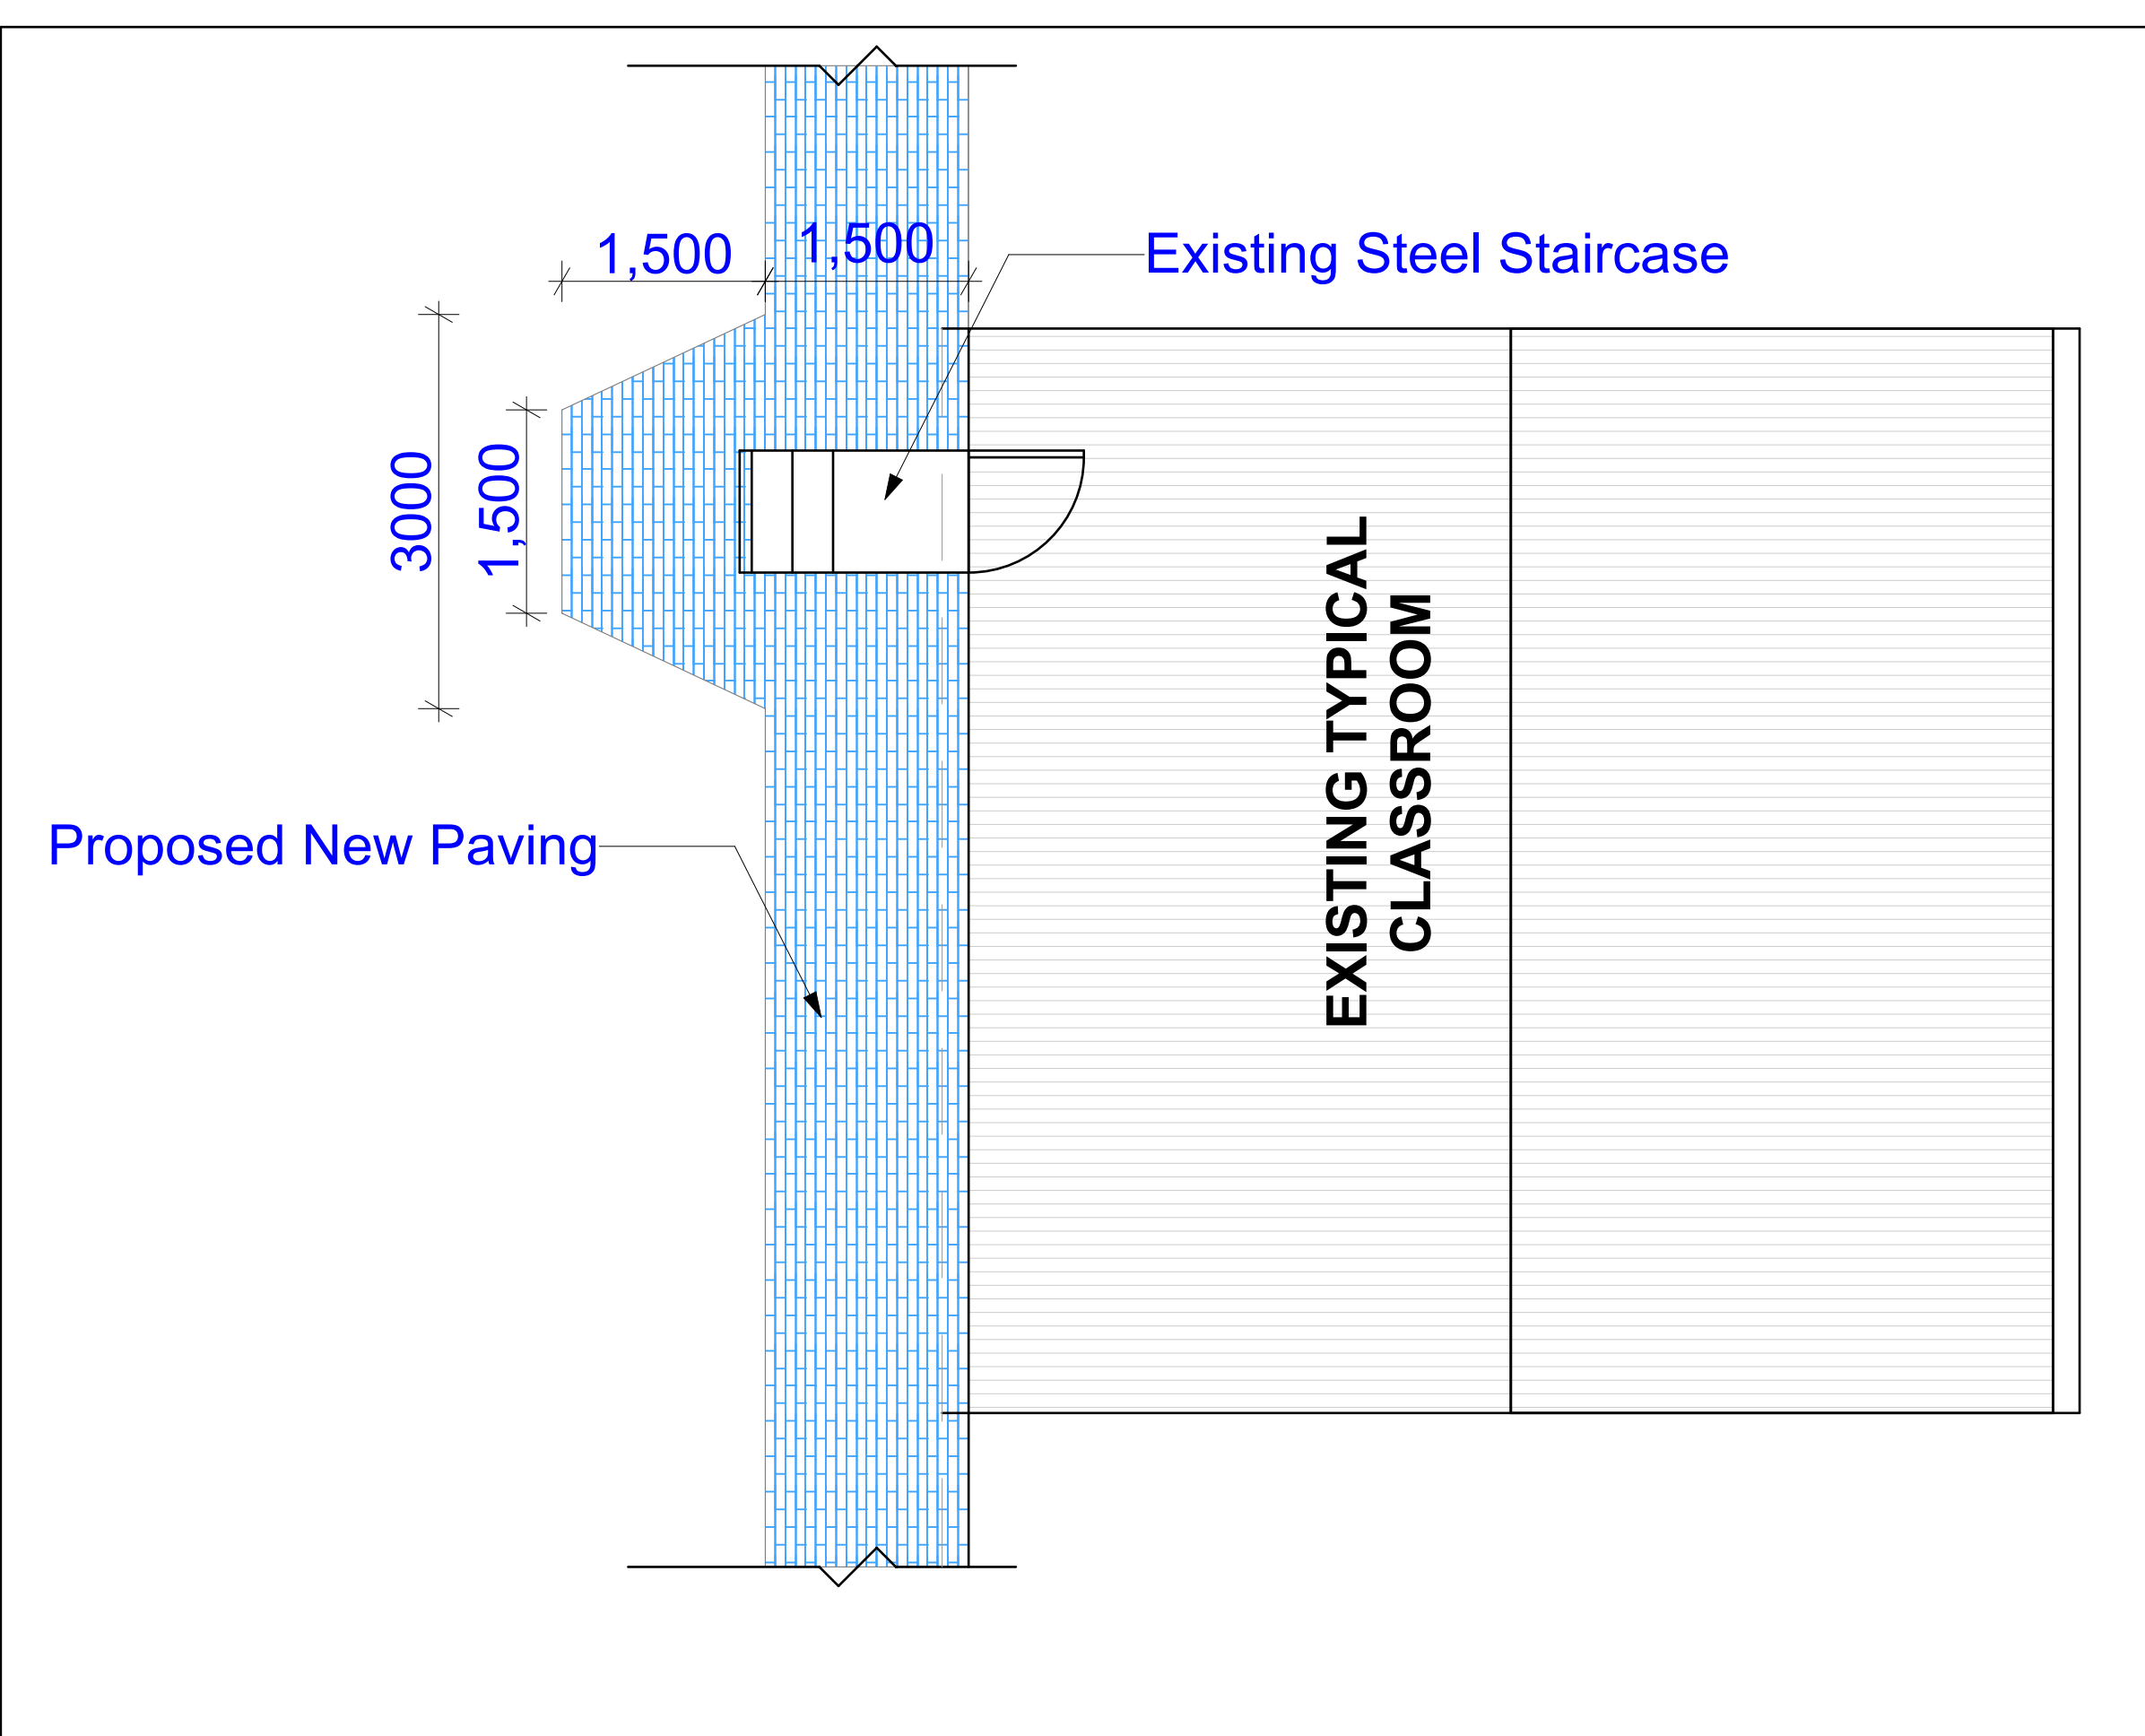

TYPICAL PART PLAN - NTS

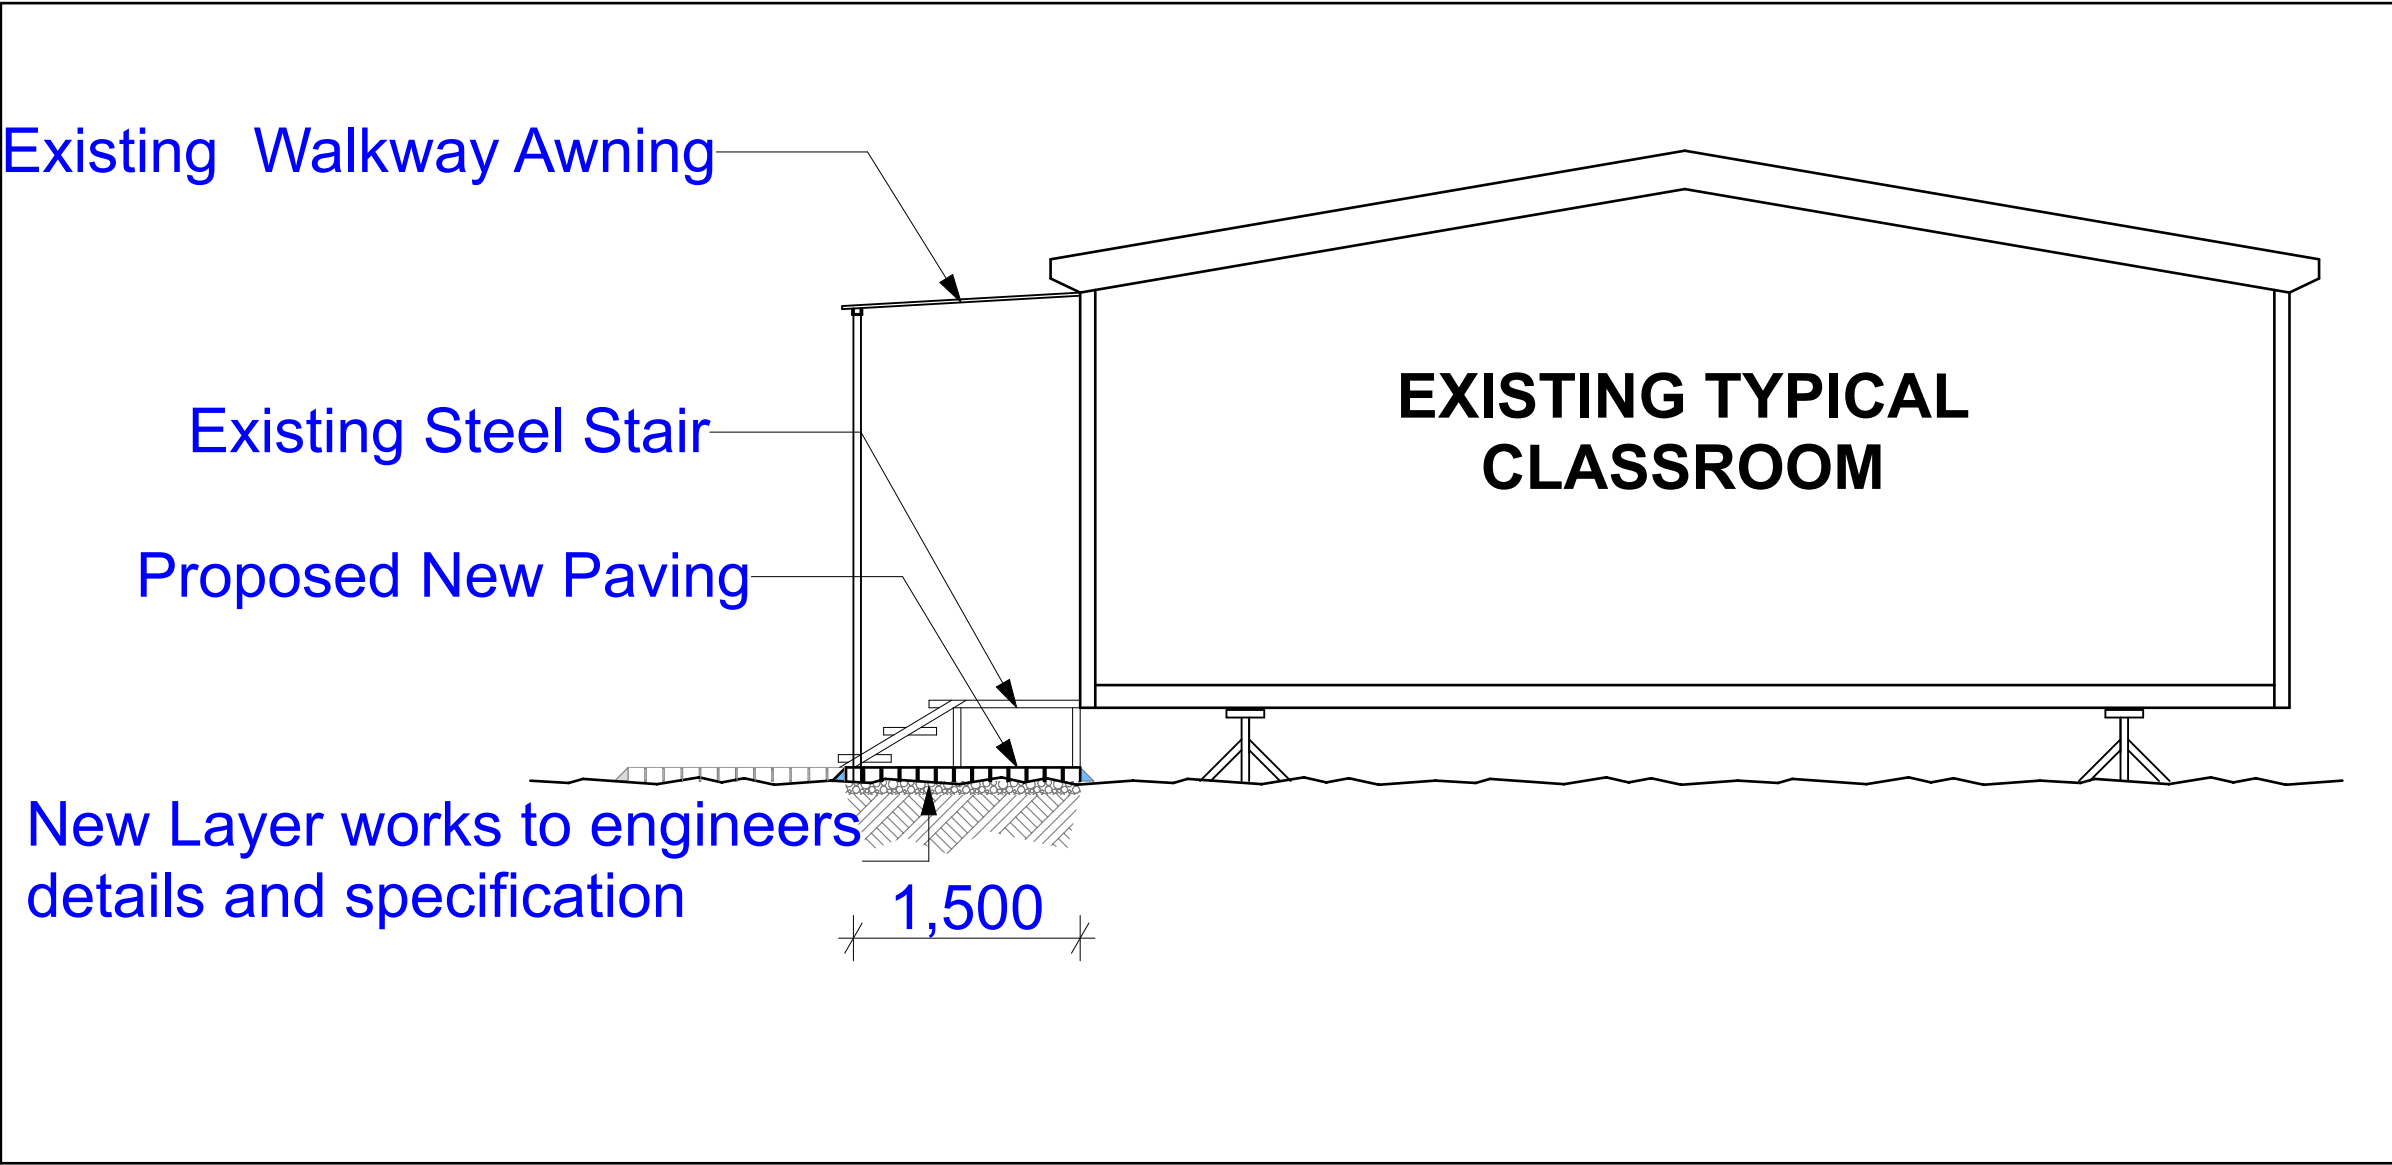


TYPICAL SECTION - NTS

NOTES:
1. All boundaries, dimensions and levels are to be checked on site before construction and any discrepancies are to be reported to the office of the Architect.
2. Partial Service: Any discrepancies with site or other information is to be advised to the Architect and direction or approval is to be sought before the implementation of the detail.
3. Do not scale this drawing.
4. For the purpose of coordination, all relevant parties must check this information prior to implementation and report any discrepancies to the Architect.
5. All fittings, fixtures, sanware, furniture etc. are indicative only. Refer to data sheets for details.
6. Any dimensions not shown must be confirmed by the Architect prior to construction.
7. The covering of the walkways for the mobile classrooms will be constructed from the same material as the mobile roof covering, with a minimum width of 1500mm, as indicated in the attached layout for temp paving. The structure will be supported by steel columns and braced on a concrete slab, in accordance with the engineer's details and design specifications.
8. The specification for the covered walkways across the school/site will match that of the roof covering, as follows:
- Safintra 0.55mm thick, 700mm cover
- Saflok 7008 Rain Cloud COLORPLUS® interlocking concealed-fix roof covering, fixed to steel purlins at 1500mm centres and end-span purlins at 800mm centres (final spacing to be determined by an engineer), by means of SL 7008 Clip 21 clips secured to purlins in combination with a suitable Class Safintra-approved wafer head self-tapping fastener, in accordance with the manufacturer's recommendations. All installation work shall strictly adhere to the manufacturer's latest published specifications. Profile measurements and proportions must conform to the latest Product Specification Manual as published by Safintra SA. Sheet coating: AZ150."

Rev No	Date	Description	Rev By
A	19/12/24	ISSUED FOR INFORMATION-COSTING	KD

Architect :
Signature :
Client :
Name :
Signature :

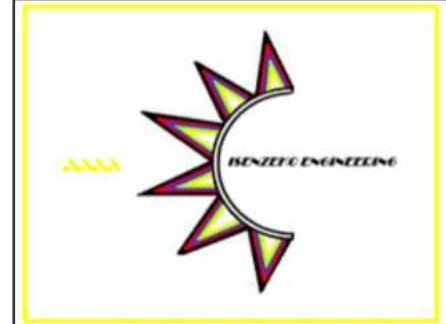

Project:
WESTERN HOLDINGS PRIMARY SCHOOL
(DEMOLISH ALL EXISTING BLOCKS AND CONSTRUCT NEW)

Drawing description:
PROPOSED NEW SCHOOL LAYOUT:
TEMPORARY PAVING LAYOUT

Drawn: URBAN PLATFORM ARCHITECTS + PLANNERS

Scale: AS SHOWN ON DRAWING

FOR INFORMATION

Drawing Number: 082-WHPS-200-TP
Revision: 00