



BARS PER MEMB	TYPE SIZE	MARK	TOTAL NO.	LENGTH	SHAPE CODE	B E N D I N G					FOUNDATION REBAR LAYOUT
						A	B	C	D	E/r	
						FOUNDATION REBAR					
	Y12	01	16	10450	37	10350					
	Y12	02	16	4850	37	4750					
	Y10	03	114	1650	60	150	600				

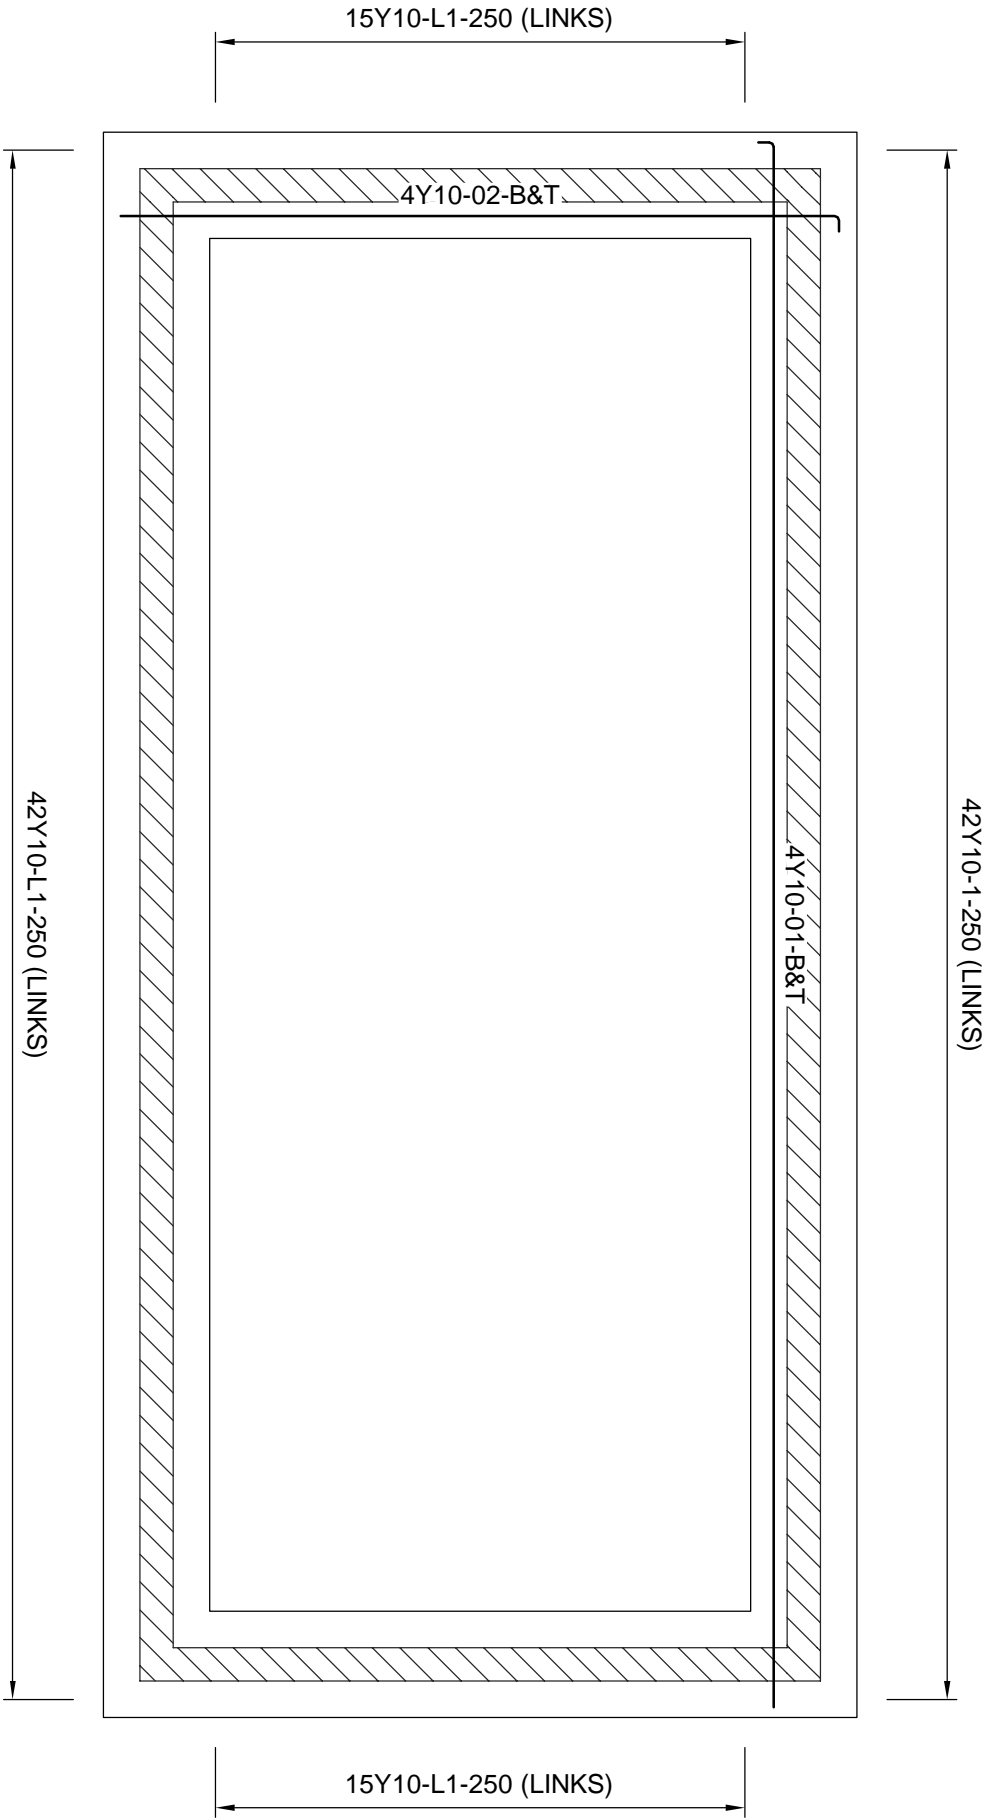

NEW ASSEMBLY AREA PLATFORM FOUNDATION REBAR LAYOUT

SCALE 1:50

PROJECT	DBSA SCHOOLS - FREE STATE											PROJECT NO. SAB1777
	LIKUBU PRIMARY SCHOOL											
ELEMENT	NEW ASSEMBLY AREA PLATFORM FOUNDATION REBAR LAYOUT											DRAWING NO. SAB1777-LPS-R23-00
	00	2023-07-20	ISSUED FOR INFORMATION					MG	KT			
	REV	DATE	DESCRIPTION					BY	CHK			