


SECTION SCALE - 1:100

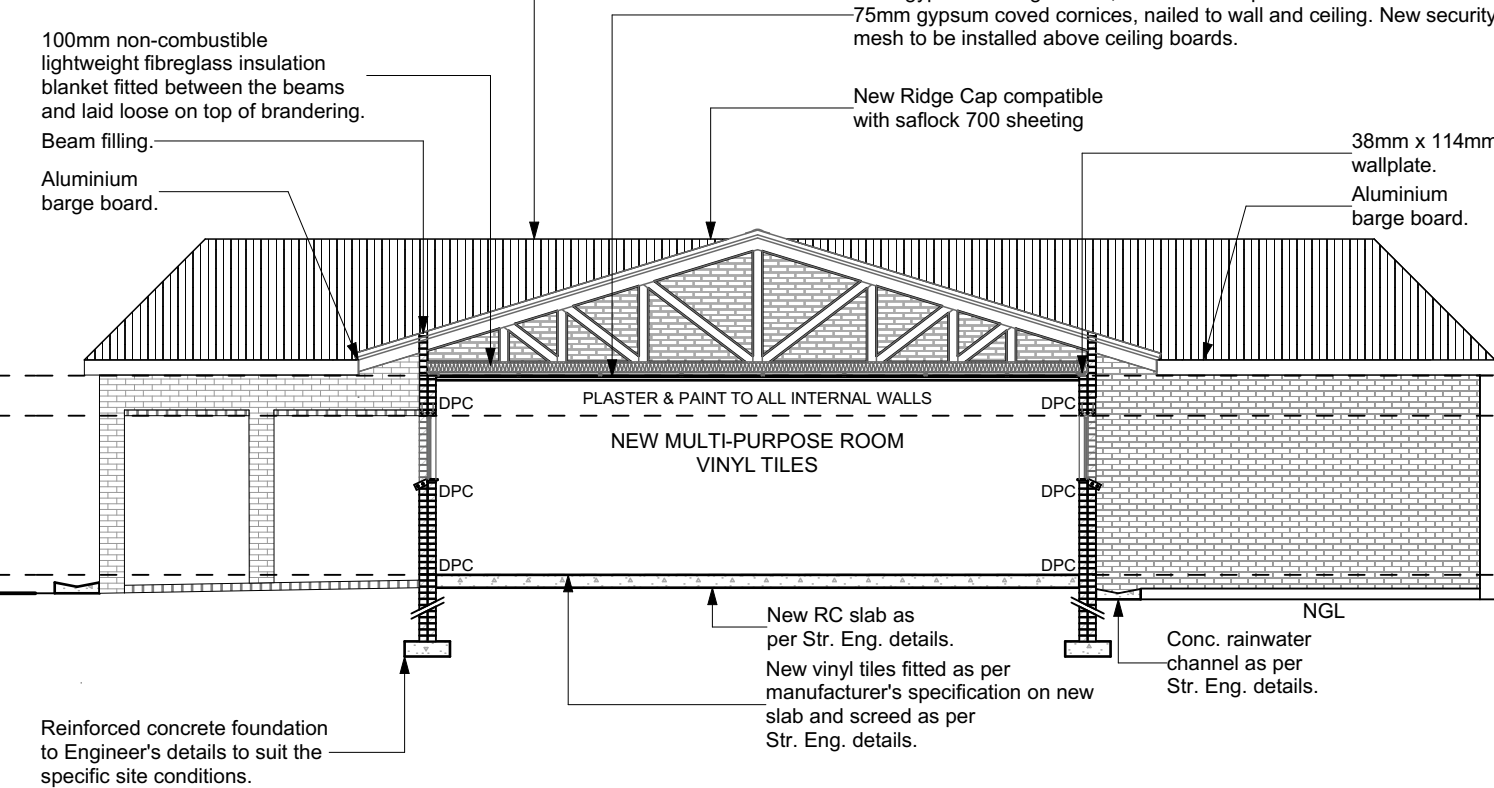

NOTES:
1. All boundaries, dimensions and levels are to be checked on site before construction and any discrepancies are to be reported to the office of the Architect.
2. Partial Service: Any discrepancies with site or other information is to be advised to the Architect and direction or approval is to be sought before the implementation of the detail.
3. Do not scale the drawing.
4. For the purpose of coordination, all relevant parties must check this information prior to implementation and report any discrepancies to the Architect.

Rev No	Date	Description	Rev By
A	22/11/22	For Information Purposes Only	ID

Architect :
Name :
Signature :
Client :
Name :
Signature :



DBSA
DEVELOPMENT BANK OF SOUTHERN AFRICA
Project:
**CONDITION ASSESSMENT
POPANO SECONDARY PRIMARY SCHOOL**

Drawing description:
**PROPOSED NEW
MEDIA CENTRE BUILDING**

Drawn: ISENZKO ENGINEERING
Scale: AS SHOWN ON DRAWING

FOR INFORMATION
Drawing Number: 082-PSS-104
Revision: A