
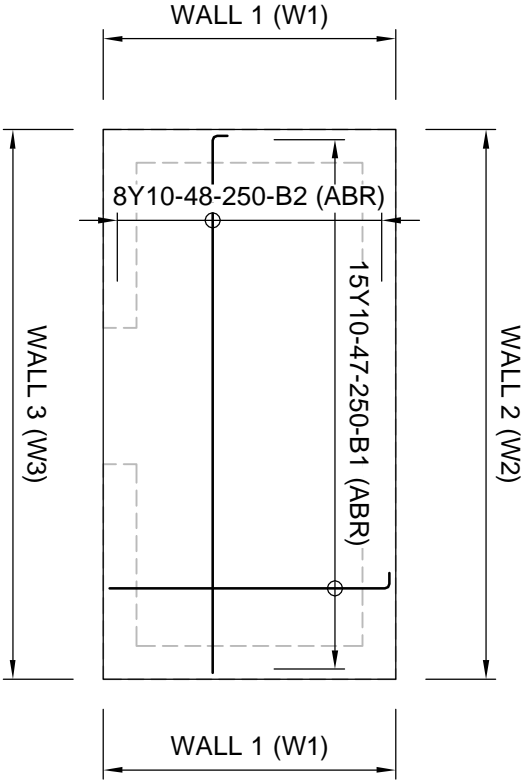


STRONG ROOM W1 REBAR LAYOUT

SCALE 1:50

STRONG ROOM W2 REBAR LAYOUT

SCALE 1:50

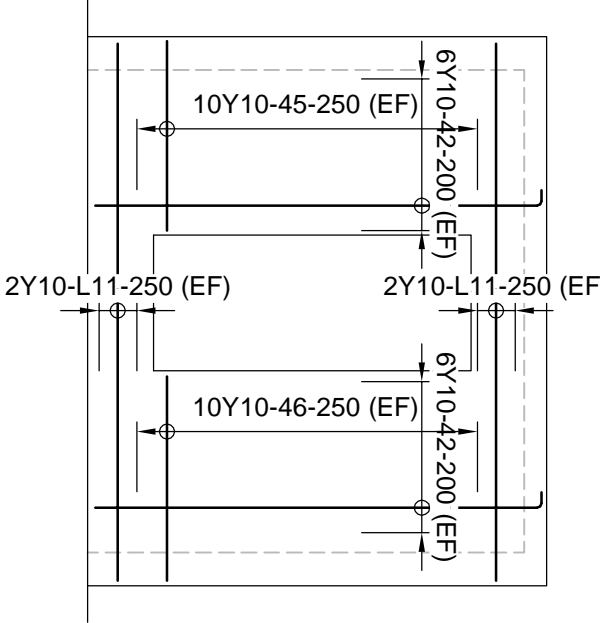


STRONG ROOM W3 REBAR LAYOUT

SCALE 1:50

STRONG ROOM SLAB REBAR LAYOUT

SCALE 1:50

PROJECT	DBSA SCHOOLS - FREE STATE						PROJECT NO. SAB1777	
	POPANO SECONDARY SCHOOL							
ELEMENT	ADMINSTRATION BLOCK: STRONG ROOM REBAR						DRAWING NO. SAB1777-PSS-R98-00	
	00	2023-07-17	ISSUED FOR INFORMATION		MG			KT
	REV	DATE	DESCRIPTION		BY			CHK