


EXISTING COFFER SLAB DETAIL

GENERAL NOTES:
All boundaries, dimensions and levels are to be checked on site before construction and any discrepancies are to be reported to the Architect.
Partial Service: Any discrepancies with site or other information is to be advised to the Architect and direction or approval is to be sought before the implementation of the detail.
Do not scale this drawing.
For the purpose of coordination, all relevant parties must check this information prior to implementation and report any discrepancies to the Architect.

TENDER

REVISIONS			
NO.	DATE	DESCRIPTION	REV BY.
1	15/02/2018	ISSUED FOR INFORMATION	LDM
1	09/02/2018	ISSUED FOR TENDER	LDM


©COPYRIGHT: THIS DRAWING MAY NOT BE REPRODUCED, OR TRANSMITTED IN ANY FORM OR BY ANY MEANS IN PART OR IN WHOLE WITHOUT THE PERMISSION OF THE DESIGNER.
ALL WORK TO BE CARRIED OUT IN ACCORDANCE WITH SANS CODE 10400, N.B. A LOCAL AUTHORITY PLANS.
USE FIGURED DIMENSIONS ONLY - DO NOT SCALE.
ANY CONSTRUCTION FROM THESE DRAWINGS IS AT OWNERS RISK.
ALL BOUNDARIES, DIMENSIONS AND LEVELS ARE TO BE CHECKED ON SITE BEFORE CONSTRUCTION AND ANY DISCREPANCIES ARE TO BE REPORTED TO THE ARCHITECT.
PARTIAL SERVICE: ANY DISCREPANCIES WITH SITE OR OTHER INFORMATION IS TO BE ADVISED TO THE ARCHITECT AND DIRECTION OR APPROVAL IS TO BE SOUGHT BEFORE IMPLEMENTATION OF THE DRAWING.
FOR THE PURPOSE OF COORDINATION, ALL RELEVANT PARTIES MUST CHECK THIS INFORMATION PRIOR TO IMPLEMENTATION AND REPORT ANY DISCREPANCIES TO THE ARCHITECT.
Architect: Prakashen Govender (Pr. Arch 5278)
Signature: Date: 28/10/2020

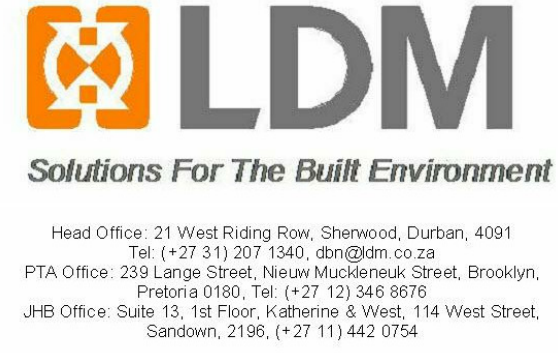

Client: Government Printing Works
Signature: Date:



PROJECT:
GPW HQ. GENERAL UPGRADE OF EXISTING PREMISES
ADDRESS:
ERF 3265, 379 Schubart St., Pretoria Central, 0002, RSA.
DRAWING TITLE:
LOWER GROUND CORING LAYOUT
Building Classification: Climate Zone:
Paper Size: A0 Scale: AS SHOWN
Drawn: WL Checked: AKS Date: 2020/10/28
PROJECT No. GPW/HQ/2017/02 REVISION:
Drawn No. 420-01 CLIENT T

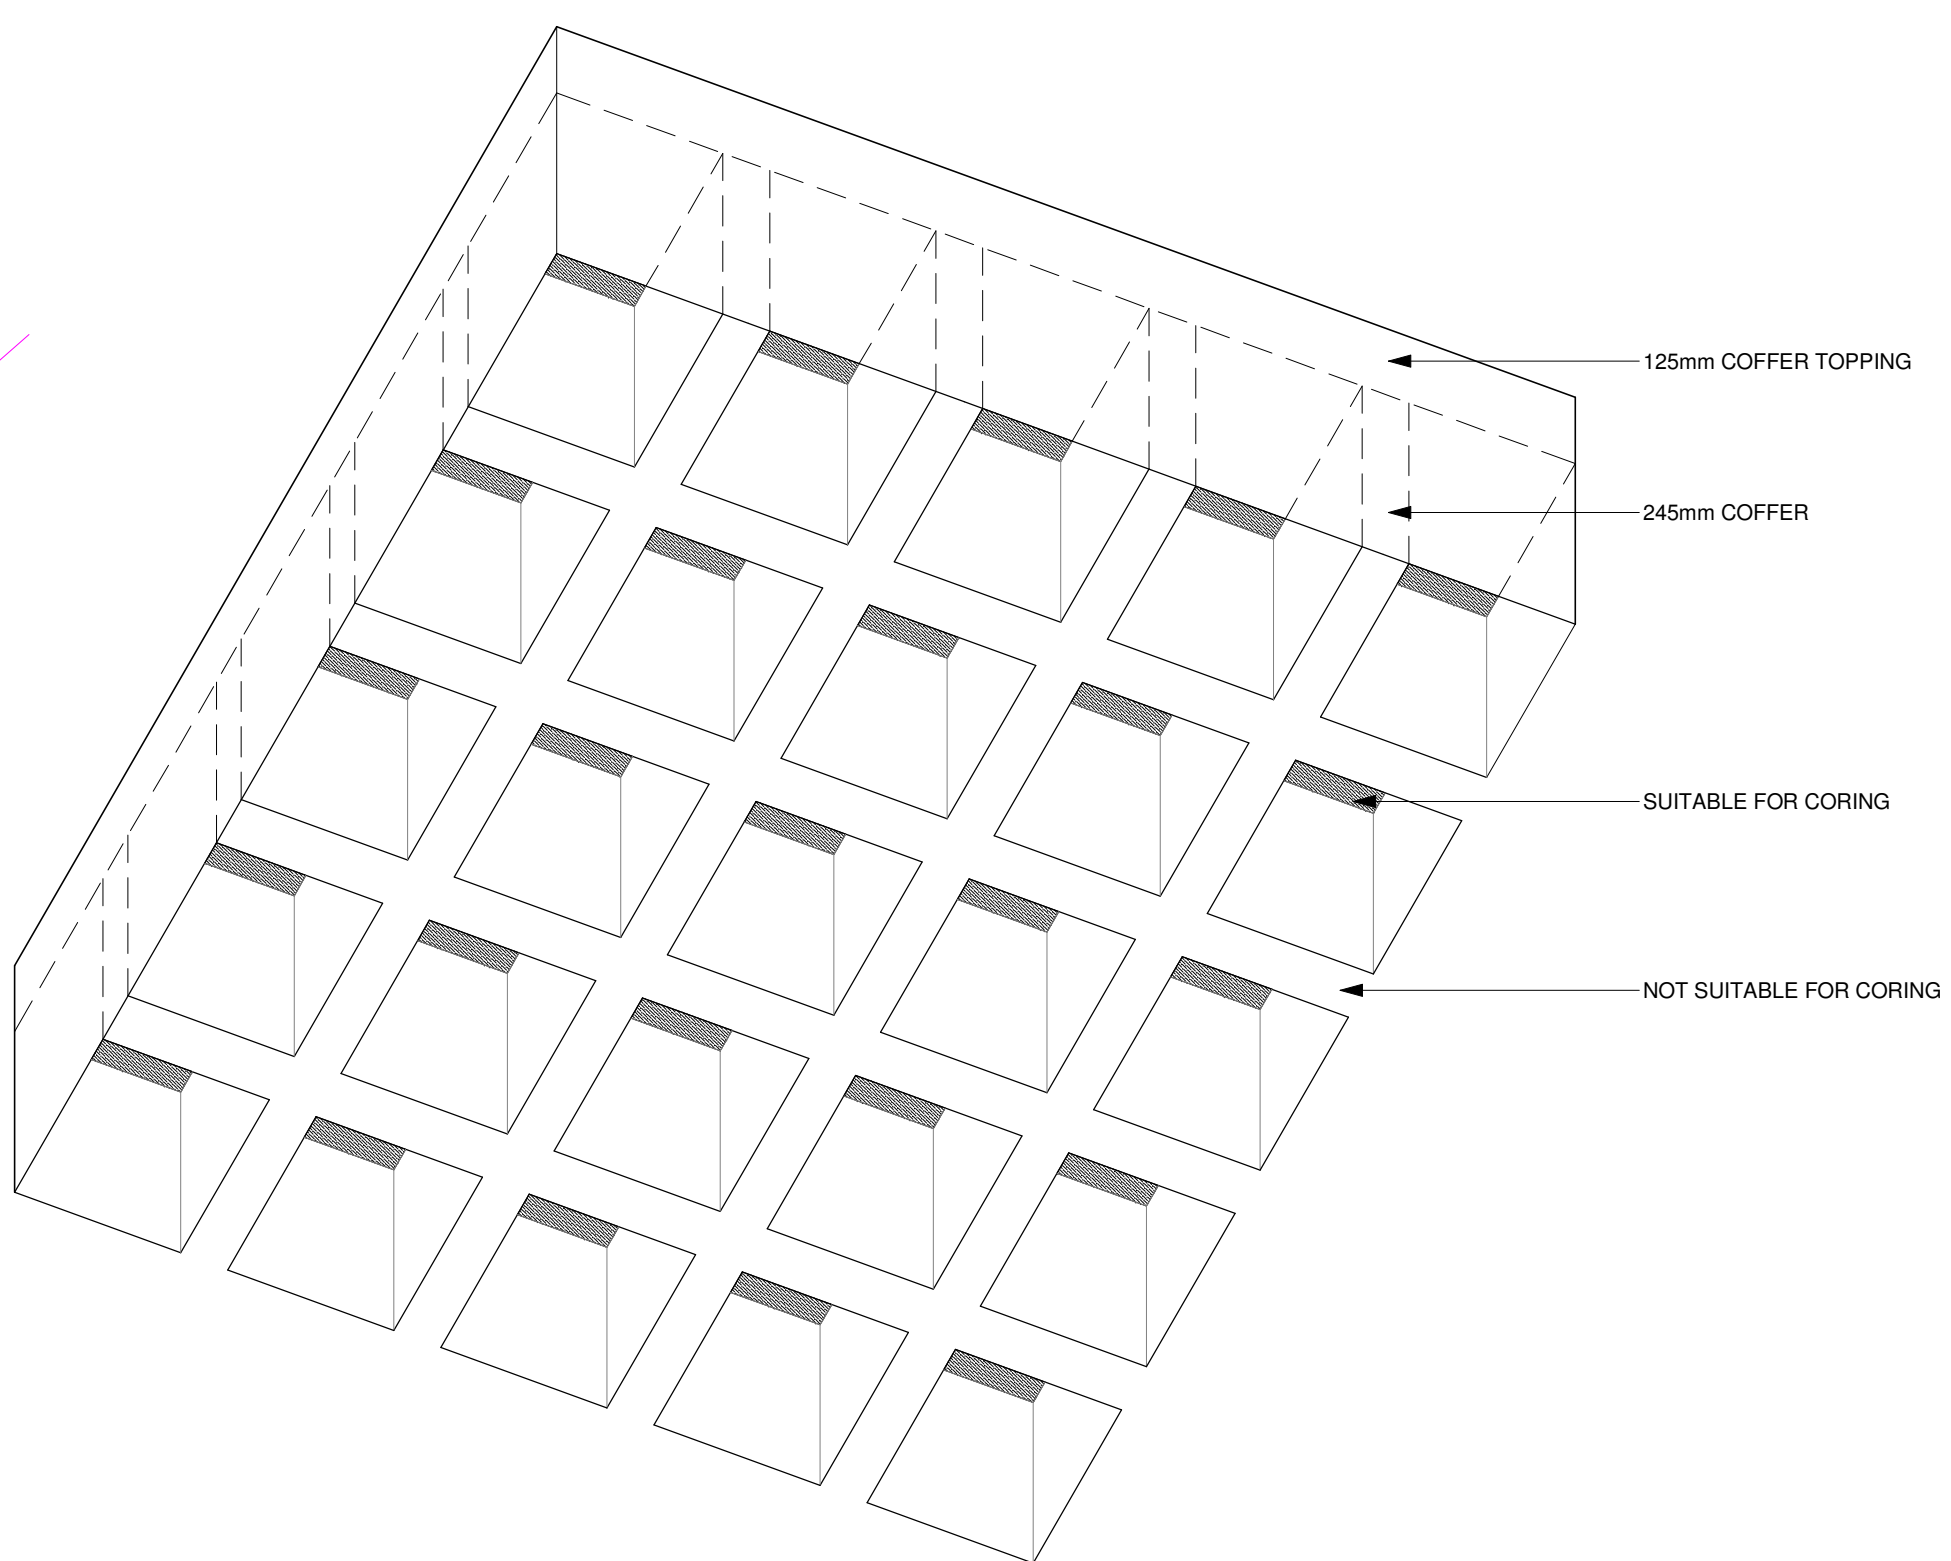

EXISTING COFFER SLAB DETAIL

GENERAL NOTES:
All boundaries, dimensions and levels are to be checked on site before construction and any discrepancies are to be reported to the Architect.
Partial Service: Any discrepancies with site or other information is to be advised to the Architect and direction or approval is to be sought before the implementation of the detail.
Do not scale this drawing.
For the purpose of coordination, all relevant parties must check this information prior to implementation and report any discrepancies to the Architect.

TENDER

REVISIONS			
NO.	DATE	DESCRIPTION	REV BY
1	15/02/2018	ISSUED FOR INFORMATION	LDM
2	09/06/2018	ISSUED FOR TENDER	LDM

© COPYRIGHT: THIS DRAWING MAY NOT BE REPRODUCED, OR TRANSMITTED IN ANY FORM OR BY ANY MEANS IN PART OR IN WHOLE WITHOUT THE PERMISSION OF THE DESIGNER.
ALL WORK TO BE CARRIED OUT IN ACCORDANCE WITH SANS CODE 10400, N.B. IN A LOCAL AUTHORITY PLANS.
USE FIGURED DIMENSIONS ONLY - DO NOT SCALE.
ANY CONSTRUCTION FROM THESE DRAWINGS IS AT OWNERS RISK.
ALL BOUNDARIES, DIMENSIONS AND LEVELS ARE TO BE CHECKED ON SITE BEFORE CONSTRUCTION AND ANY DISCREPANCIES ARE TO BE REPORTED TO THE ARCHITECT.
PARTIAL SERVICE: ANY DISCREPANCIES WITH SITE OR OTHER INFORMATION IS TO BE ADVISED TO THE ARCHITECT AND DIRECTION OR APPROVAL IS TO BE SOUGHT BEFORE IMPLEMENTATION OF THE DRAWING.
FOR THE PURPOSE OF COORDINATION, ALL RELEVANT PARTIES MUST CHECK THIS INFORMATION PRIOR TO IMPLEMENTATION AND REPORT ANY DISCREPANCIES TO THE ARCHITECT.

Architect: Prakashen Govender (Pr. Arch 5278)
Signature: _____ Date: 28/10/2020



LDM
Solutions For The Built Environment

Head Office: 21 Vredeburg Road, Shawville, Durban, 4001
Tel: (+27) 31 331 3271 Fax: (+27) 31 331 3272
Pretoria Office: 21 Vredeburg Road, Shawville, Pretoria, 0001
Tel: (+27) 12 540 5070 Fax: (+27) 12 540 5071
Johannesburg Office: 21 Vredeburg Road, Shawville, Johannesburg, 2001
Tel: (+27) 11 442 0754 Fax: (+27) 11 442 0755


Client: Government Printing Works
Signature: _____ Date: _____



PROJECT:
GPW HQ - GENERAL UPGRADE OF EXISTING PREMISES
ADDRESS:
ERF 3265, 379 Schubart St.
Pretoria Central, 0002, RSA.
DRAWING TITLE:
GROUND FLOOR CORING LAYOUT

Building Classification:		Climate Zone:	
Paper Size:	A0	Scale:	AS SHOWN
Drawn:	WL	Checked:	AKS
Date:	2020/10/28	REVISION:	
PROJECT No:	GPW/HQ/2017/02	CLIENT	T
Drawn By:	420-02		

1 GF Coring Layout
1 : 50

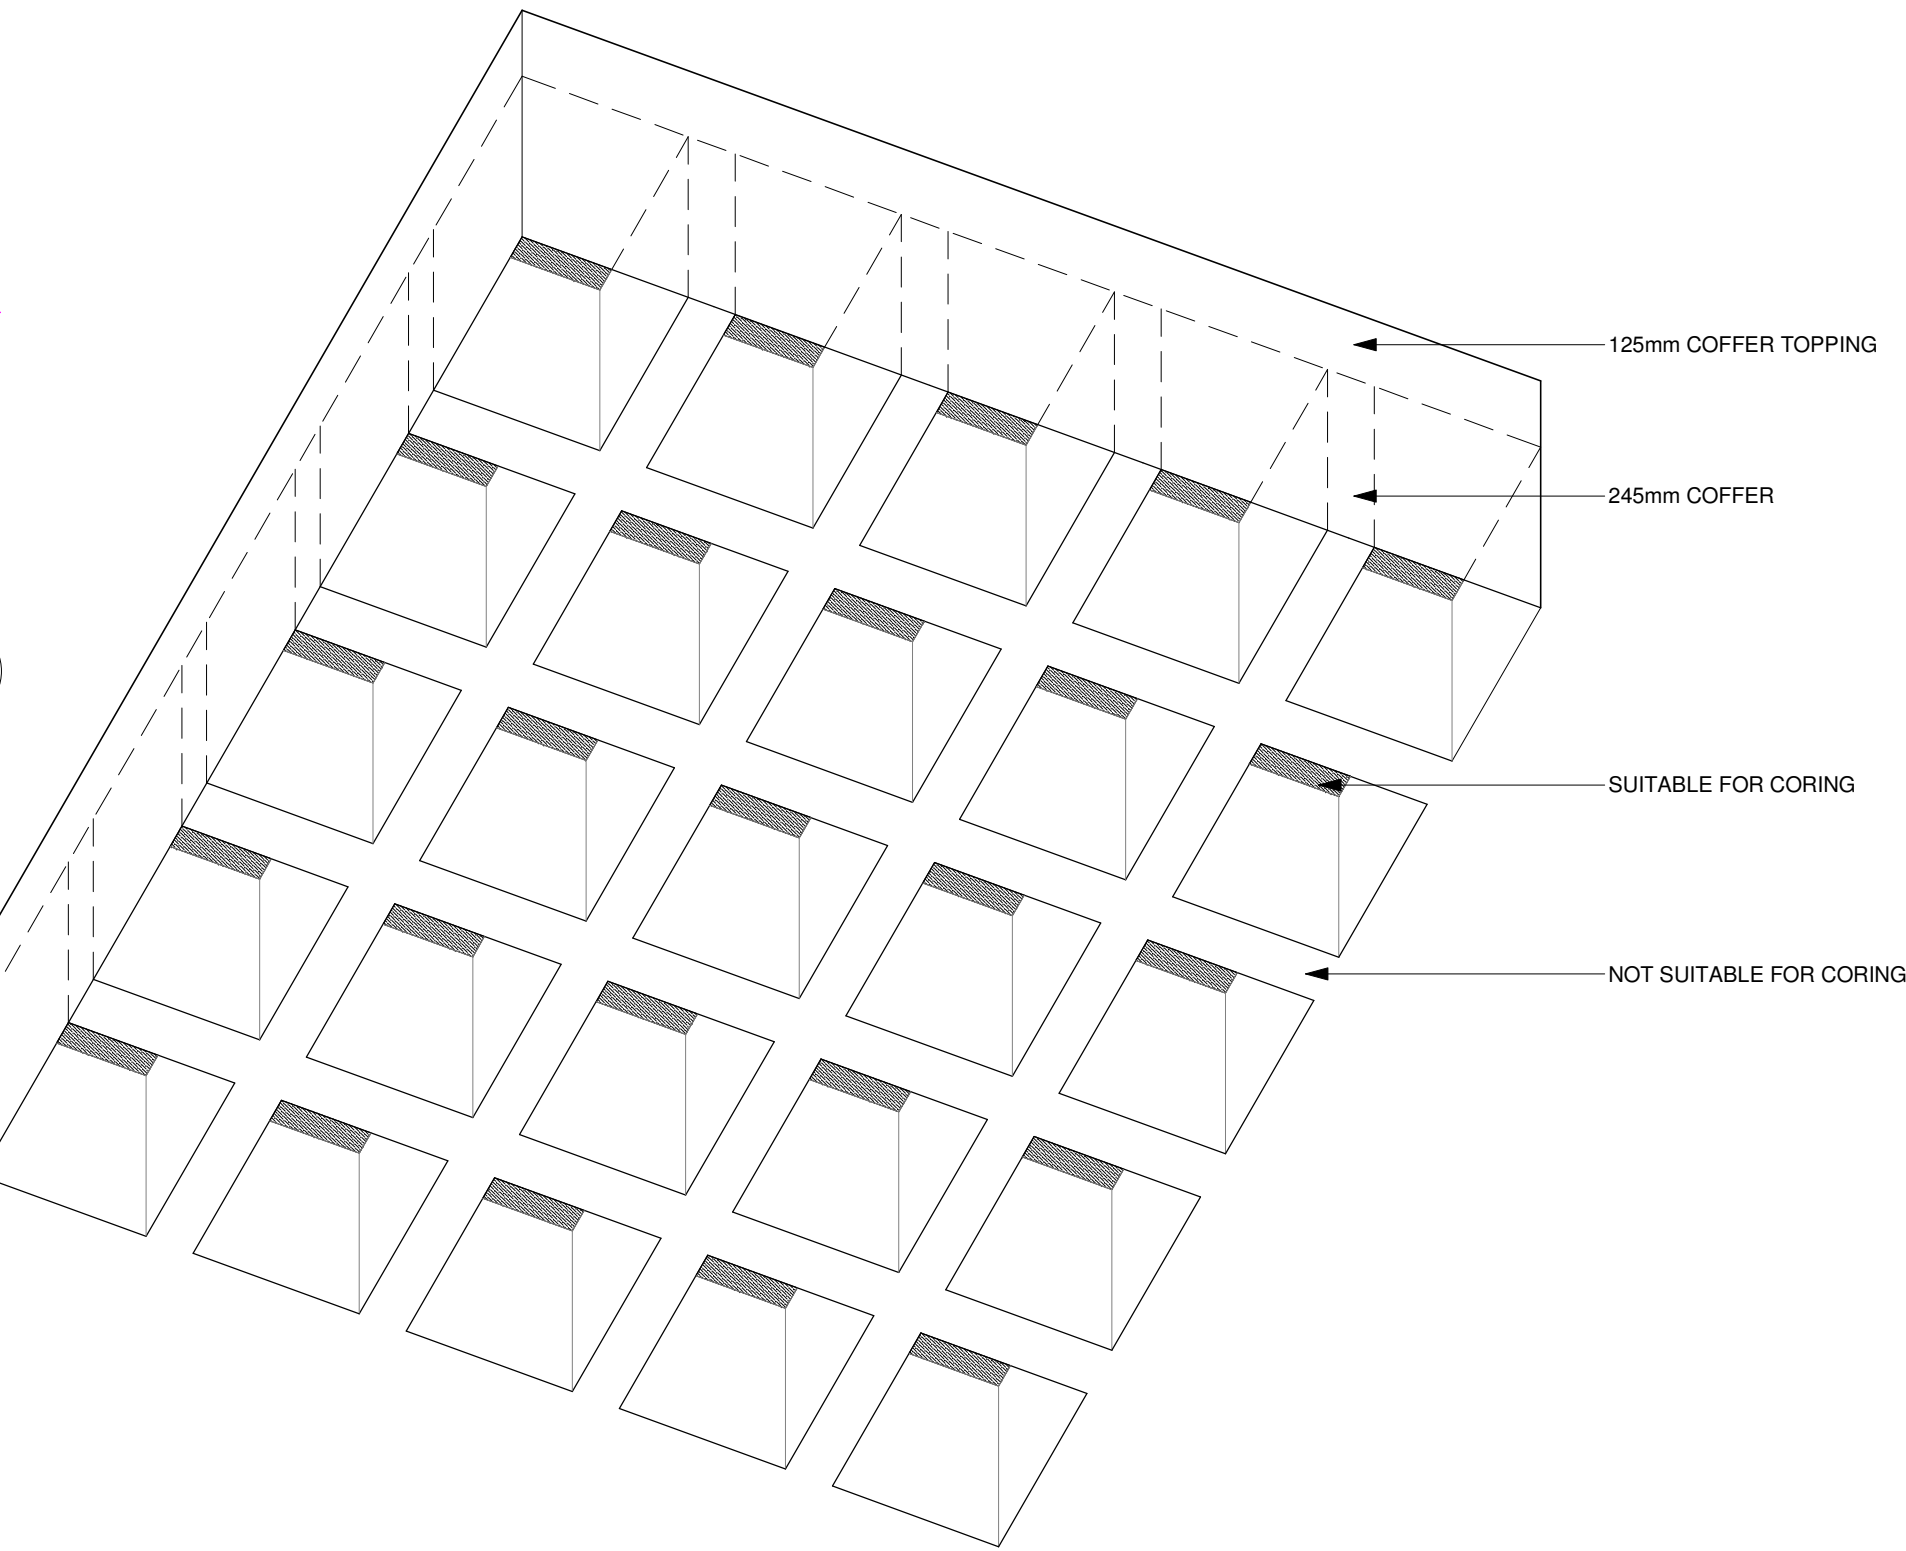

EXISTING COFFER SLAB DETAIL

GENERAL NOTES:

All boundaries, dimensions and levels are to be checked on site before construction and any discrepancies are to be reported to the Architect.

Partial Service: Any discrepancies with site or other information is to be advised to the Architect and implementation or approval is to be sought before the implementation of the detail.

Do not scale this drawing.

For the purpose of coordination, all relevant parties must check this information prior to implementation and report any discrepancies to the Architect.

TENDEF

REVISIONS			
O.	DATE	DESCRIPTION	REV BY
	16/02/2018	ISSUED FOR INFORMATION	LDM
	05/06/2018	ISSUED FOR TENDER	LDM

© COPYRIGHTED. THIS DRAWING MAY NOT BE REPRODUCED OR TRANSMITTED IN ANY FORM OR BY ANY MEANS IN PART OR IN WHOLE, WITHOUT THE WRITTEN PERMISSION OF THE DESIGNER.

THIS WORK IS TO BE CARRIED OUT IN ACCORDANCE WITH SANITARY CODE (1949) AND ALL APPLICABLE LAWS.

USE FIGURED DIMENSIONS ONLY. - DO NOT SCALE.


ANY CONSTRUCTION FROM THESE DRAWINGS IS AT OWNER'S RISK.

ALL BOUNDARIES, DIMENSIONS AND LEVELS ARE TO BE CHECKED ON SITE BEFORE CONSTRUCTION AND ANY DISCREPANCIES ARE TO BE REPORTED TO THE ARCHITECT.

PARTIAL SERVICE: ANY DISCREPANCIES WITH SITE OR OTHER INFORMATION IS TO BE ADVISED TO THE ARCHITECT IMMEDIATELY. APPROVAL IS NOT TO BE SOUGHT BEFORE IMPLEMENTATION OF THE DRAWING.

FULL SERVICE: FOR THE PURPOSE OF COORDINATION, ALL RELEVANT PARTIES MUST CHECK THIS INFORMATION PRIOR TO CONSTRUCTION AND REPORT ANY DISCREPANCIES TO THE ARCHITECT.

Architect: Prakasen Govender (Pr. Arch 5278)

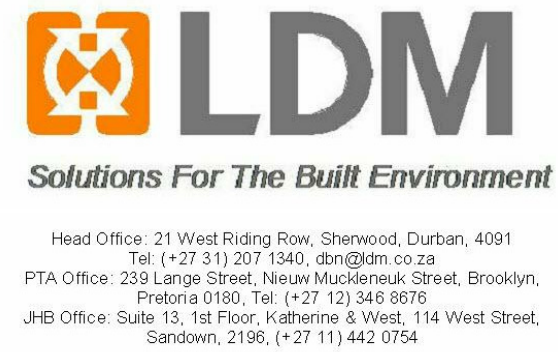


Client: Government Printing Works
Signature: _____ Date: _____



PROJECT:
GPW HQ- GENERAL UPGRADE OF
EXISTING PREMISES
ADDRESS:
ERF 3265, 379 Schubart St,
Pretoria Central, 0002, RSA.

Building Classification:		Climatic Zone:	
Paper Size: A0		Scale: AS SHOWN	
Drawn: WL	Checked: AKS	Date: 2020/10/28	
PROJECT No. GPW/HQ/2017/02		CLIENT	REVISION
DRAWING No.: 420-03			T

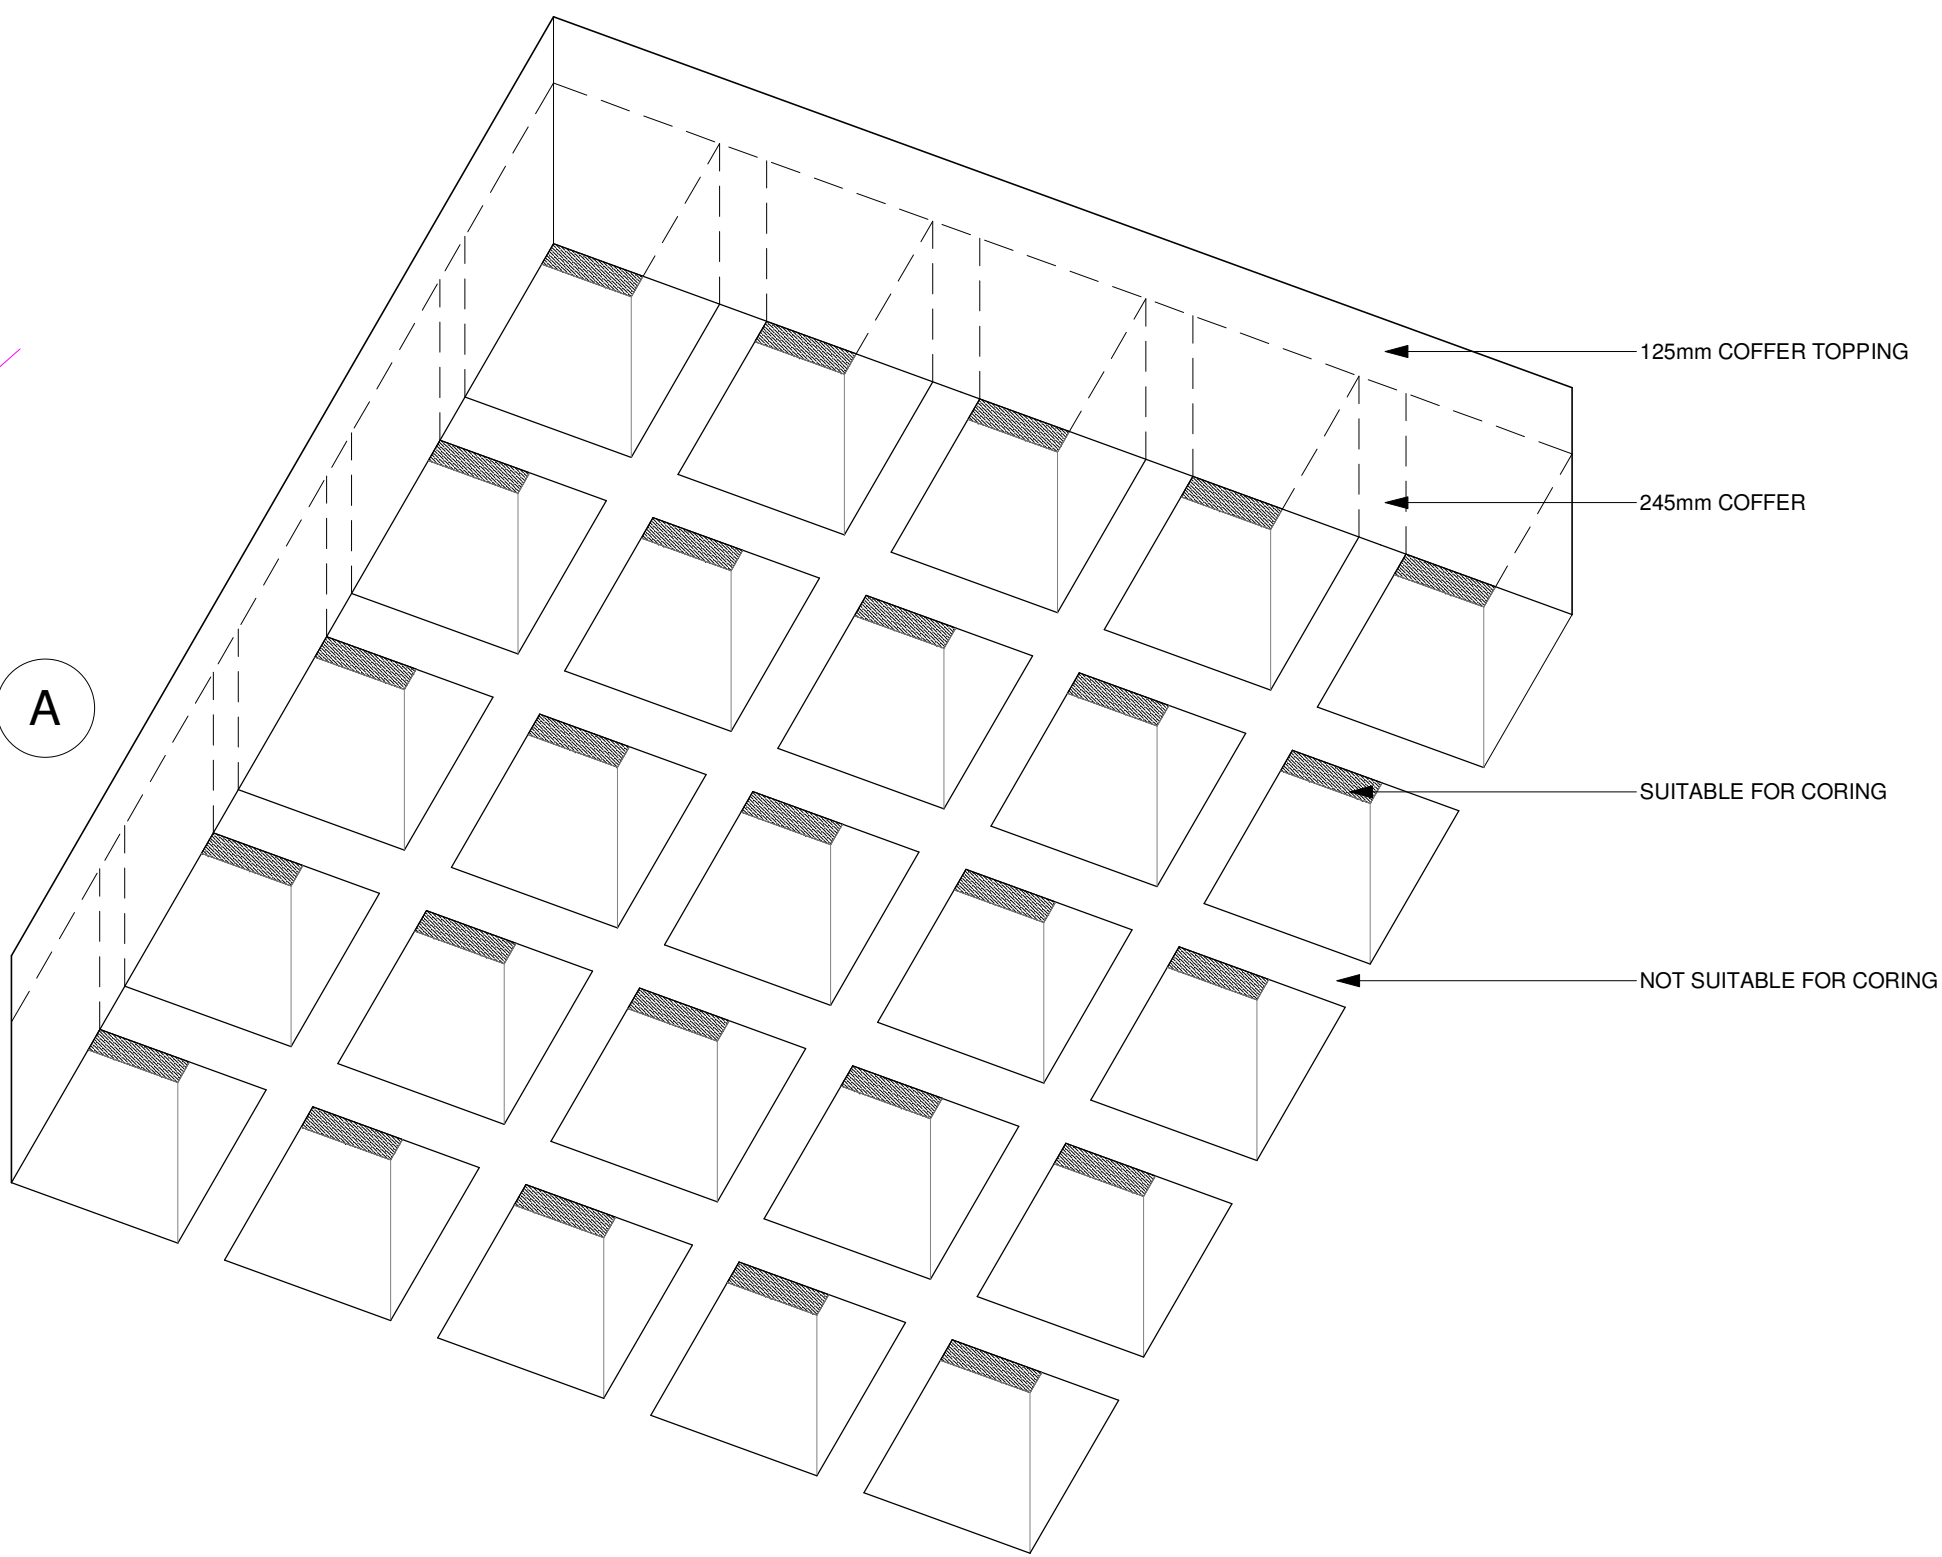

EXISTING COFFER SLAB DETAIL

2nd Floor Coring Layout
1 : 50

GENERAL NOTES:

All boundaries, dimensions and levels are to be checked on site before construction and any discrepancies are to be reported to the Architect.

Partial Service: Any discrepancies with site or other information is to be advised to the Architect and direction or approval is to be sought before the implementation of the detail.

Do not scale this drawing.

For the purpose of coordination, all relevant parties must check this information prior to implementation and report any discrepancies to the Architect.

TENDER

REVISIONS			
NO.	DATE	DESCRIPTION	REV BY
1	15/02/2018	ISSUED FOR INFORMATION	LDM
2	05/06/2018	ISSUED FOR TENDER	LDM

© COPYRIGHT: THIS DRAWING MAY NOT BE REPRODUCED, OR TRANSMITTED IN ANY FORM OR BY ANY MEANS IN PART OR IN WHOLE WITHOUT THE PERMISSION OF THE DESIGNER.

ALL WORK TO BE CARRIED OUT IN ACCORDANCE WITH SANS CODE 10400, N.B. A LOCAL AUTHORITY BY-LAW.

USE FIGURED DIMENSIONS ONLY - DO NOT SCALE.

ANY CONSTRUCTION FROM THESE DRAWINGS IS AT OWNERS RISK.

ALL BOUNDARIES, DIMENSIONS AND LEVELS ARE TO BE CHECKED ON SITE BEFORE CONSTRUCTION AND ANY DISCREPANCIES ARE TO BE REPORTED TO THE ARCHITECT.

PARTIAL SERVICE: ANY DISCREPANCIES WITH SITE OR OTHER INFORMATION IS TO BE ADVISED TO THE ARCHITECT AND DIRECTION OR APPROVAL IS TO BE SOUGHT BEFORE IMPLEMENTATION OF THE DRAWING.

FOR THE PURPOSE OF COORDINATION, ALL RELEVANT PARTIES MUST CHECK THIS INFORMATION PRIOR TO IMPLEMENTATION AND REPORT ANY DISCREPANCIES TO THE ARCHITECT.

Architect: Prakashen Govender (Pr. Arch 5278)

Signature: _____ Date: 28/10/2020



Solutions For The Built Environment

Head Office: 21 Vredefort Road, Glenwood, Durban, 4091
Tel: (+27) 31 331 3371 Fax: (+27) 31 331 3372
Pretoria Office: 274 Lefthand Street, Rossouwville, Pretoria, 0001
Tel: (+27) 12 549 5870
JHB Office: Suite 10, 16 Floor, Leinster Gardens, 16 West Street, Sandown, 2196, (+27) 11 442 0754

Client: Government Printing Works

Signature: _____ Date: _____



government printing


Department: Government Printing Works
REPUBLIC OF SOUTH AFRICA

PROJECT: GPW HQ- GENERAL UPGRADE OF EXISTING PREMISES

ADDRESS: ERF 3265, 379 Schubart St, Pretoria Central, 0002, RSA.

DRAWING TITLE: SECOND FLOOR CORING LAYOUT

Building Classification:		Climate Zone:	
Paper Size: A0	Scale: AS SHOWN		
Drawn: WL	Checked: AKS	Date: 2020/10/28	
PROJECT No: GPW/HQ/2017/02	DISIGNED No: 420-04	REVISION: CLIENT	T

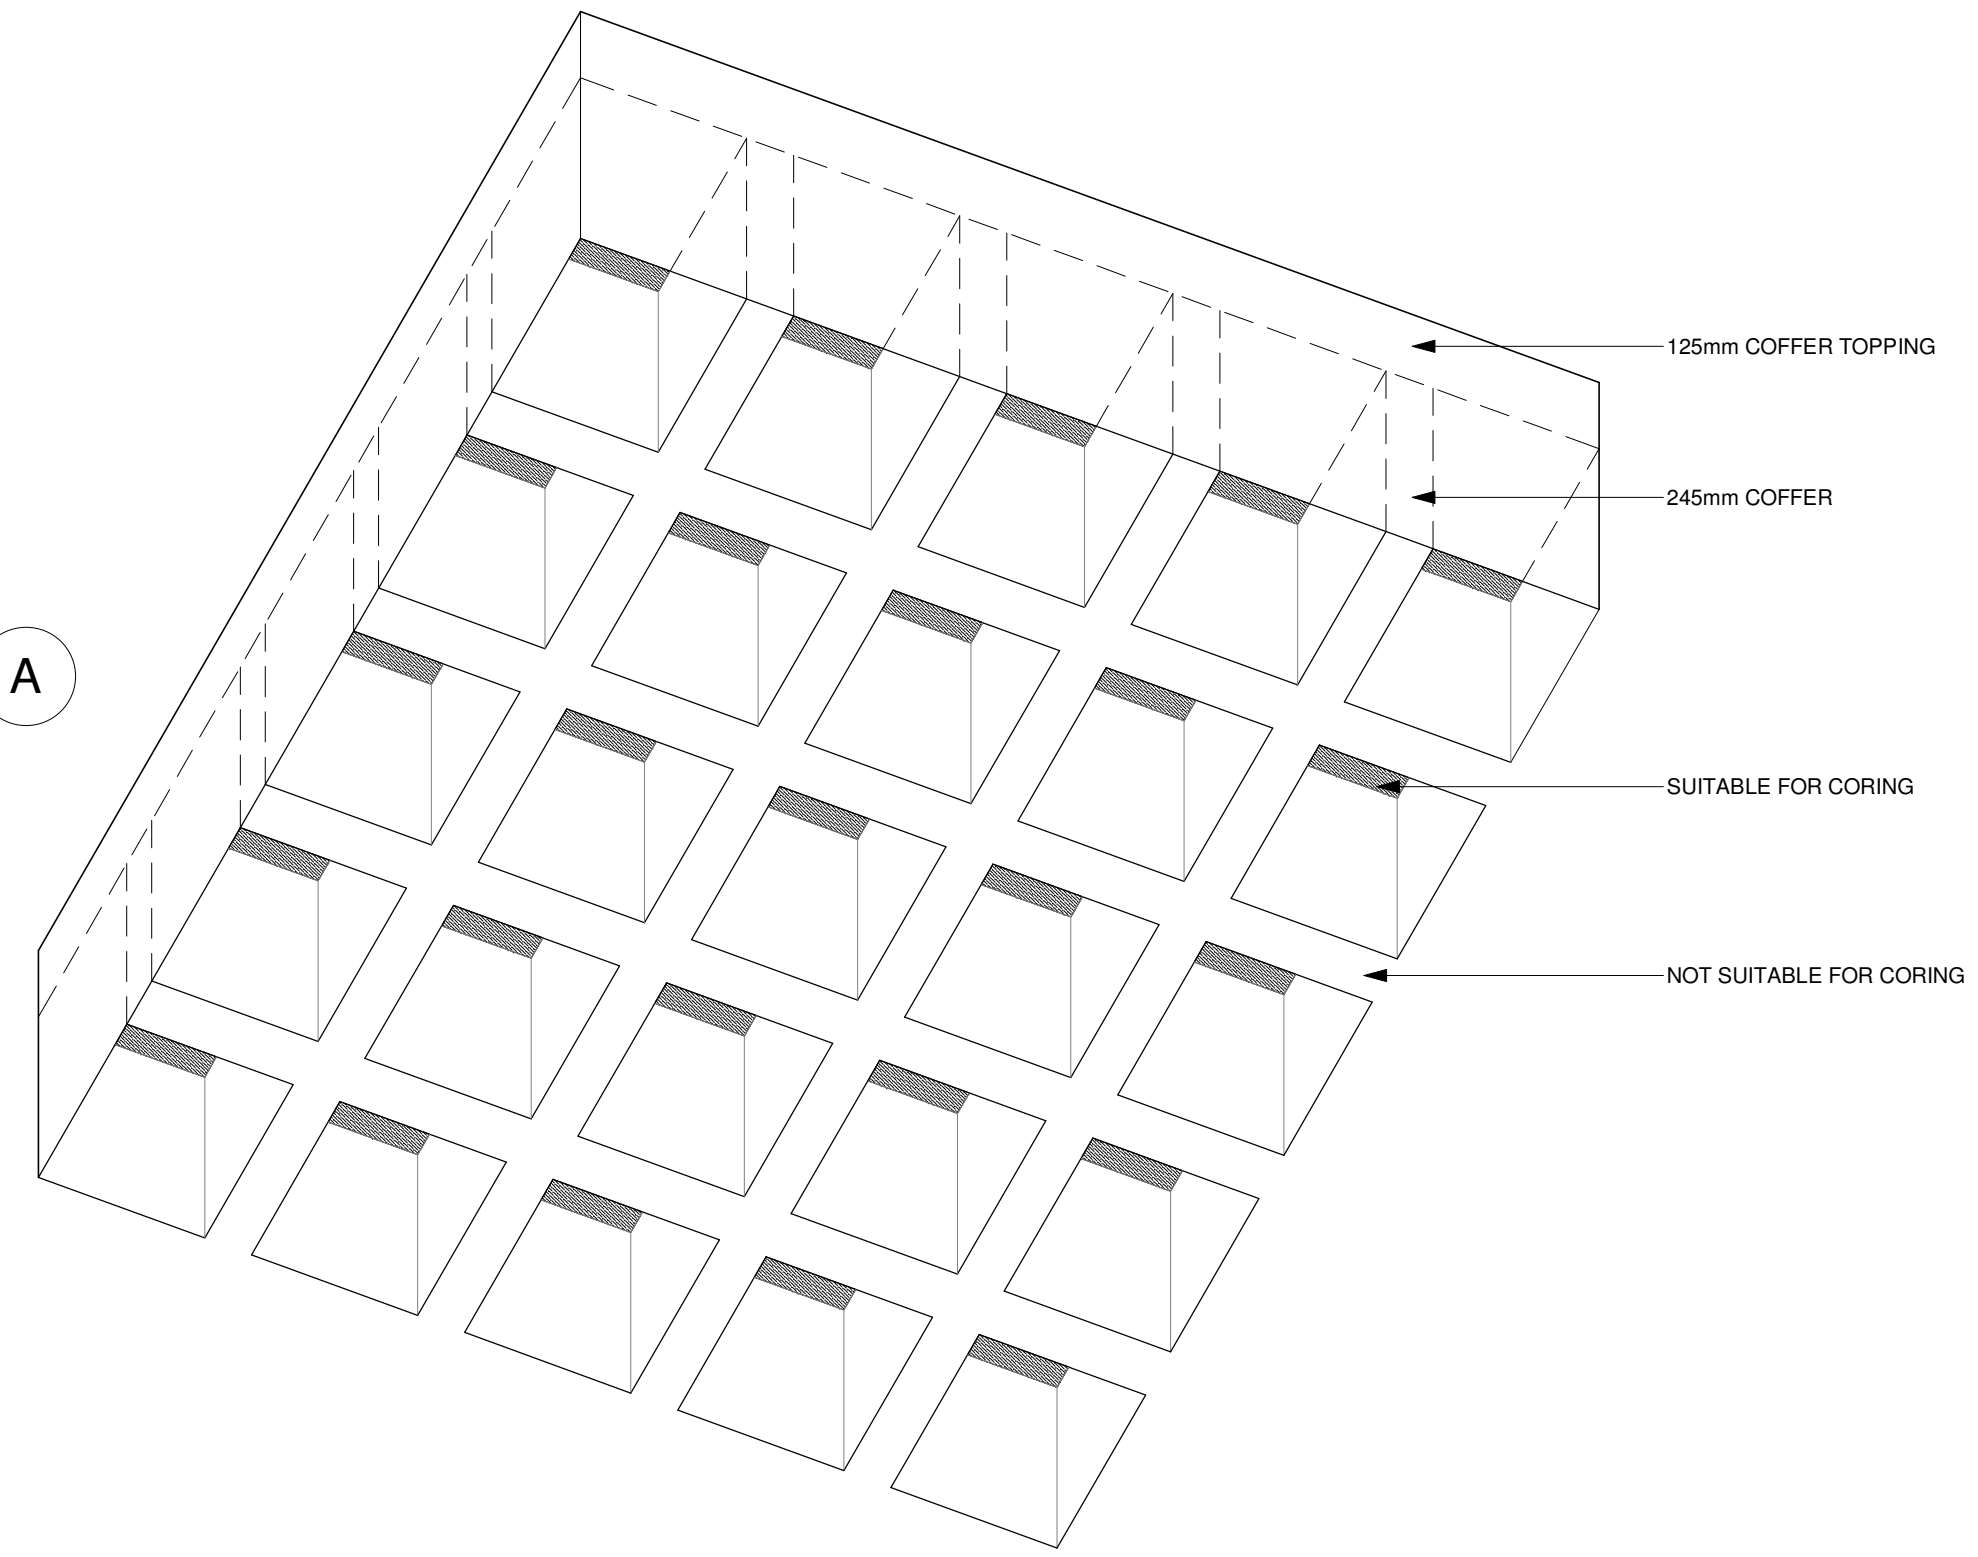

EXISTING COFFER SLAB DETAIL

3rd Floor Coring Layout
1 : 50

GENERAL NOTES:

All boundaries, dimensions and levels are to be checked on site before construction and any discrepancies are to be reported to the Architect.

Partial Service: Any discrepancies with site or other information is to be advised to the Architect and direction or approval is to be sought before the implementation of the detail.

Do not scale this drawing.

For the purpose of coordination, all relevant parties must check this information prior to implementation and report any discrepancies to the Architect.

TENDER

REVISIONS			
NO.	DATE	DESCRIPTION	REV BY
1	15/02/2018	ISSUED FOR INFORMATION	LDM
2	09/06/2018	ISSUED FOR TENDER	LDM

© COPYRIGHT: THIS DRAWING MAY NOT BE REPRODUCED, OR TRANSMITTED IN ANY FORM OR BY ANY MEANS IN PART OR IN WHOLE WITHOUT THE PERMISSION OF THE DESIGNER.

ALL WORK TO BE CARRIED OUT IN ACCORDANCE WITH SANS CODE 10400, N.B. A LOCAL AUTHORITY PLANS.

USE FIGURED DIMENSIONS ONLY - DO NOT SCALE.

ANY CONSTRUCTION FROM THESE DRAWINGS IS AT OWNERS RISK.

ALL BOUNDARIES, DIMENSIONS AND LEVELS ARE TO BE CHECKED ON SITE BEFORE CONSTRUCTION AND ANY DISCREPANCIES ARE TO BE REPORTED TO THE ARCHITECT.

PARTIAL SERVICE: ANY DISCREPANCIES WITH SITE OR OTHER INFORMATION IS TO BE ADVISED TO THE ARCHITECT AND DIRECTION OR APPROVAL IS TO BE SOUGHT BEFORE IMPLEMENTATION OF THE DRAWING.

FOR THE PURPOSE OF COORDINATION, ALL RELEVANT PARTIES MUST CHECK THIS INFORMATION PRIOR TO IMPLEMENTATION AND REPORT ANY DISCREPANCIES TO THE ARCHITECT.

Architect: Prakashen Govender (Pr. Arch 5278)

Signature: _____ Date: 28/10/2020

LDM
Solutions For The Built Environment

Head Office: 21 Vredeburg Road, Glenwood, Durban, 4091
Tel: (+27) 31 331 207 Fax: (+27) 31 331 208
Pretoria Office: 274 Lefebvre Street, Rossouw, Pretoria, 0001
Tel: (+27) 12 549 5970
JHB Office: Suite 10, 16 Floor, Sandton, Sandton, 2196
Tel: (+27) 11 442 0754


Client: Government Printing Works
Signature: _____ Date: _____

government printing
Department:
Government Printing Works
REPUBLIC OF SOUTH AFRICA

PROJECT:
GPW HQ- GENERAL UPGRADE OF EXISTING PREMISES
ADDRESS:
ERF 3265, 379 Schubart St,
Pretoria Central, 0002, RSA.

DRAWING TITLE:
THIRD FLOOR CORING LAYOUT

Building Classification:		Climate Zone:	
Paper Size:	A0	Scale:	AS SHOWN
Drawn:	WL	Checked:	AKS
Date:	2020/10/28	REVISION:	
PROJECT No:	GPW/HQ/2017/02	CLIENT	T
Drawn By:	420-05		

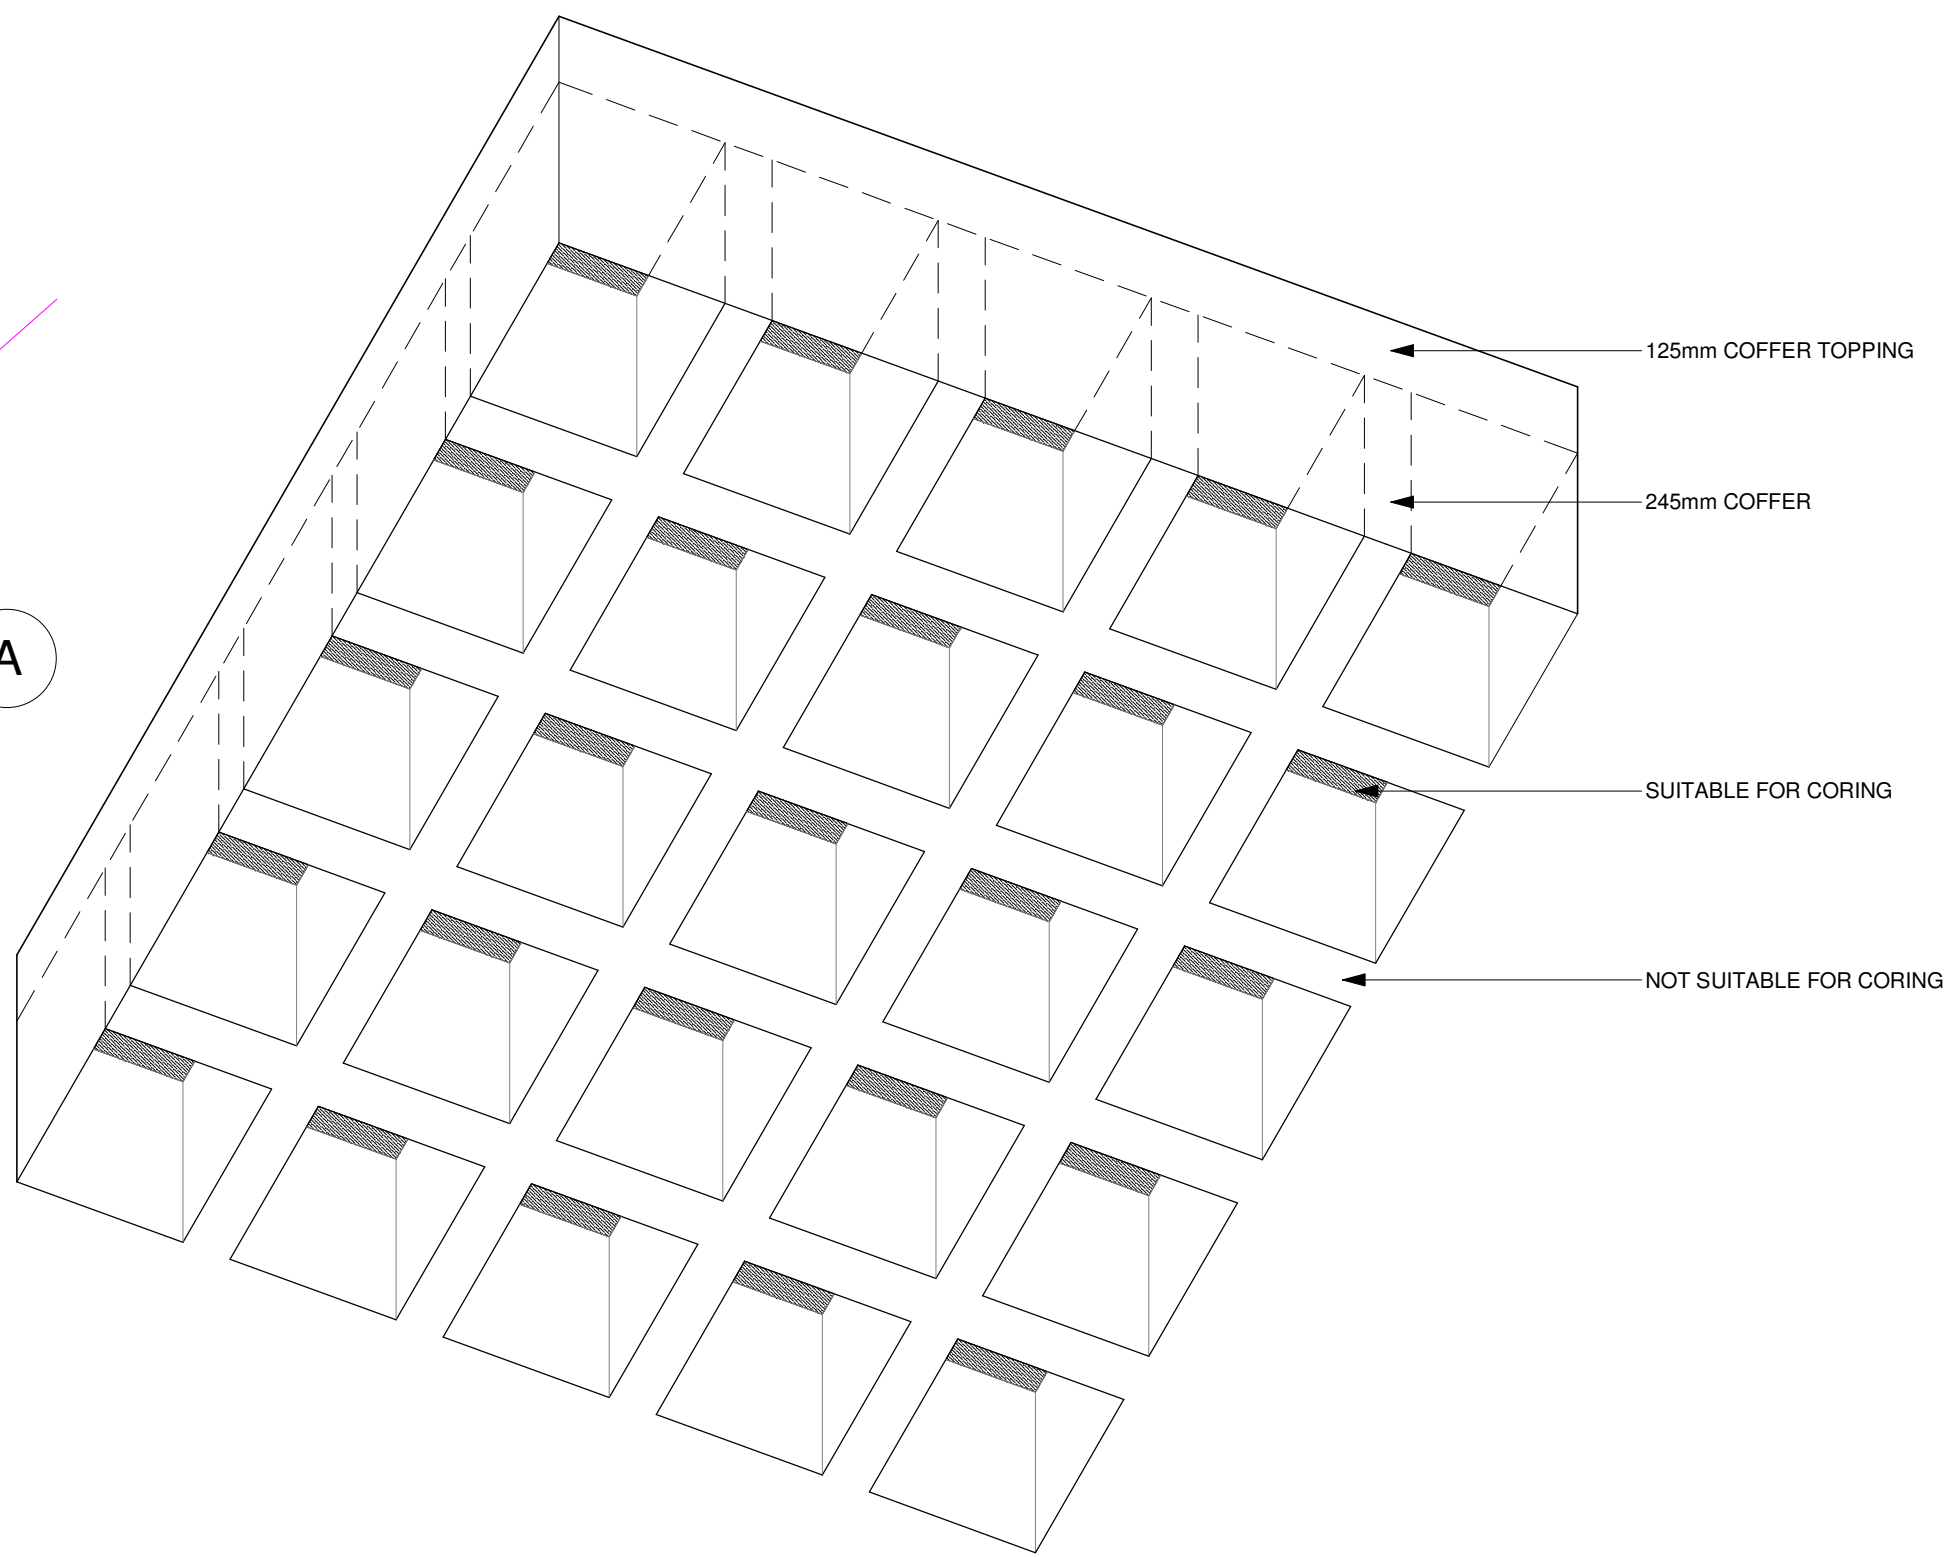

EXISTING COFFER SLAB DETAIL

GENERAL NOTES:
All boundaries, dimensions and levels are to be checked on site before construction and any discrepancies are to be reported to the Architect.
Partial Service: Any discrepancies with site or other information is to be advised to the Architect and direction or approval is to be sought before the implementation of the detail.
Do not scale this drawing.
For the purpose of coordination, all relevant parties must check this information prior to implementation and report any discrepancies to the Architect.

TENDER

REVISIONS				
NO.	DATE	DESCRIPTION	ISSUED FOR INFORMATION	REV BY:
1	15/02/2018	ISSUED FOR INFORMATION	LDM	LDM
2	09/06/2018	ISSUED FOR TENDER	LDM	LDM

© COPYRIGHT: THIS DRAWING MAY NOT BE REPRODUCED, OR TRANSMITTED IN ANY FORM OR BY ANY MEANS IN PART OR IN WHOLE WITHOUT THE PERMISSION OF THE DESIGNER.
ALL WORK TO BE CARRIED OUT IN ACCORDANCE WITH SANS CODE 10400, N.B. A LOCAL AUTHORITY PLANS.
USE FIGURED DIMENSIONS ONLY - DO NOT SCALE.
ANY CONSTRUCTION FROM THESE DRAWINGS IS AT OWNERS RISK.
ALL BOUNDARIES, DIMENSIONS AND LEVELS ARE TO BE CHECKED ON SITE BEFORE CONSTRUCTION AND ANY DISCREPANCIES ARE TO BE REPORTED TO THE ARCHITECT.
PARTIAL SERVICE: ANY DISCREPANCIES WITH SITE OR OTHER INFORMATION IS TO BE ADVISED TO THE ARCHITECT AND DIRECTION OR APPROVAL IS TO BE SOUGHT BEFORE IMPLEMENTATION OF THE DRAWING.
FOR THE PURPOSE OF COORDINATION, ALL RELEVANT PARTIES MUST CHECK THIS INFORMATION PRIOR TO IMPLEMENTATION AND REPORT ANY DISCREPANCIES TO THE ARCHITECT.


Architect: Praksen Govender (Pr. Arch 5278)
Signature: Date: 28/10/2020

LDM
Solutions For The Built Environment
Head Office: 21 Wyndham Street, Glenwood, Durban, 4001
Tel: (+27) 31 331 271 Fax: (+27) 31 331 272
Pretoria Office: 214 Langa Street, Rossouw, Pretoria, 0001
Tel: (+27) 12 345 678 Fax: (+27) 12 345 679
Johannesburg Office: 101 Main Street, Sandton, 2000
Tel: (+27) 11 123 456 Fax: (+27) 11 123 457

Client: Government Printing Works
Signature: Date:



PROJECT: GPW HQ- GENERAL UPGRADE OF EXISTING PREMISES ADDRESS: ERF 3265, 379 Schubart St, Pretoria, Central, 0002, RSA			
DRAWING TITLE: FOURTH FLOOR CORING LAYOUT			
Building Classification:		Climate Zone:	
Paper Size:	A0	Scale:	AS SHOWN
Drawn:	WL	Checked:	AKS
Date:	2020/10/28	Revised:	
PROJECT No: GPW/HQ/2017/02		REVISION:	
Drawing No: 420-06		CLIENT	
		T	

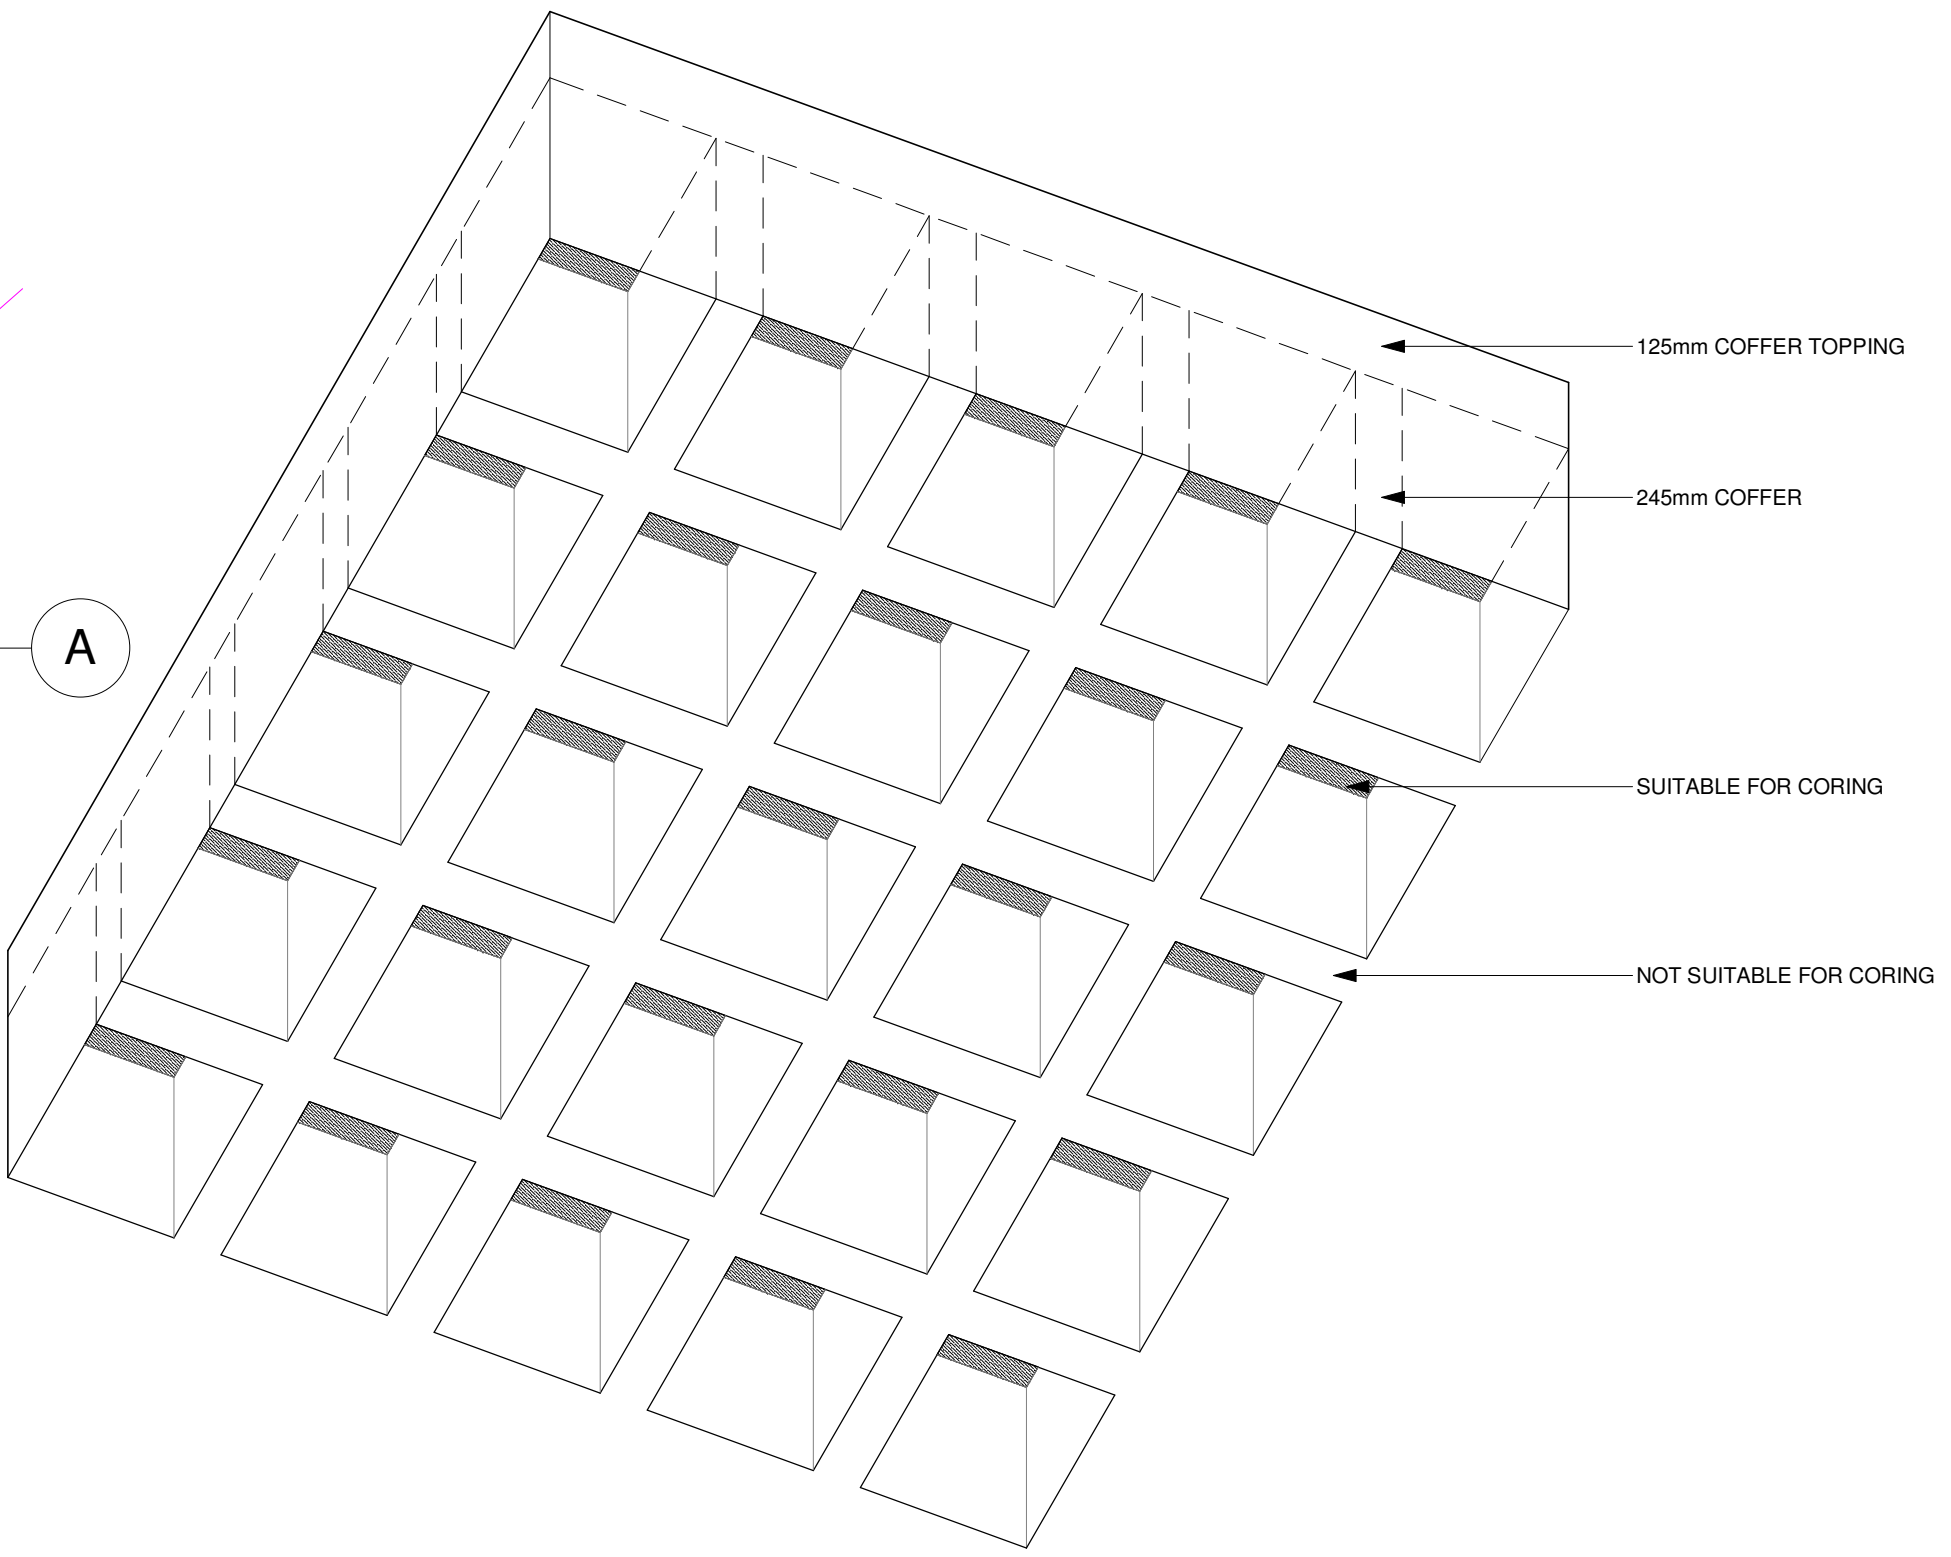

EXISTING COFFER SLAB DETAIL

GENERAL NOTES:
All boundaries, dimensions and levels are to be checked on site before construction and any discrepancies are to be reported to the Architect.
Partial Service: Any discrepancies with site or other information is to be advised to the Architect and direction or approval is to be sought before the implementation of the detail.
Do not scale this drawing.
For the purpose of coordination, all relevant parties must check this information prior to implementation and report any discrepancies to the Architect.

TENDER

REVISIONS			
NO.	DATE	DESCRIPTION	REV BY
1	15/02/2018	ISSUED FOR INFORMATION	LDM
2	09/06/2018	ISSUED FOR TENDER	LDM

© COPYRIGHT: THIS DRAWING MAY NOT BE REPRODUCED, OR TRANSMITTED IN ANY FORM OR BY ANY MEANS IN PART OR IN WHOLE WITHOUT THE PERMISSION OF THE DESIGNER.
ALL WORK TO BE CARRIED OUT IN ACCORDANCE WITH SANS CODE 10400, N.B. A LOCAL AUTHORITY PLANS.
USE FIGURED DIMENSIONS ONLY - DO NOT SCALE.
ANY CONSTRUCTION FROM THESE DRAWINGS IS AT OWNERS RISK.
ALL BOUNDARIES, DIMENSIONS AND LEVELS ARE TO BE CHECKED ON SITE BEFORE CONSTRUCTION AND ANY DISCREPANCIES ARE TO BE REPORTED TO THE ARCHITECT.
PARTIAL SERVICE: ANY DISCREPANCIES WITH SITE OR OTHER INFORMATION IS TO BE ADVISED TO THE ARCHITECT AND DIRECTION OR APPROVAL IS TO BE SOUGHT BEFORE IMPLEMENTATION OF THE DRAWING.
FOR THE PURPOSE OF COORDINATION, ALL RELEVANT PARTIES MUST CHECK THIS INFORMATION PRIOR TO IMPLEMENTATION AND REPORT ANY DISCREPANCIES TO THE ARCHITECT.

Architect: Prakashen Govender (Pr. Arch 5278)
Signature: _____ Date: 28/10/2020

LDM
Solutions For The Built Environment
Head Office: 21 Vredeburg Road, Shawville, Durban, 4001
Tel: (+27) 31 331 2071 Fax: (+27) 31 331 2072
Pretoria Office: 274 Langa Street, Rossouw, Pretoria, 0001
P.O. Box: 1000, Pretoria, 0001
Johannesburg Office: 21 Vredeburg Road, Shawville, Durban, 4001
Tel: (+27) 31 331 2071 Fax: (+27) 31 331 2072

Client: Government Printing Works
Signature: _____ Date: _____



PROJECT:
GPW HQ- GENERAL UPGRADE OF EXISTING PREMISES
ADDRESS:
ERF 3265, 379 Schubart St, Pretoria Central, 0002, RSA.
DRAWING TITLE:
FIFTH FLOOR CORING LAYOUT
Building Classification: _____ Climate Zone: _____
Paper Size: A0 Scale: AS SHOWN
Drawn: WL Checked: AKS Date: 2020/10/28
PROJECT No: GPW/HQ/2017/02 REVISION: _____
Drawing No: 420-07 CLIENT T