




A GF Kitchen/PAuse Area Plan
1 : 25

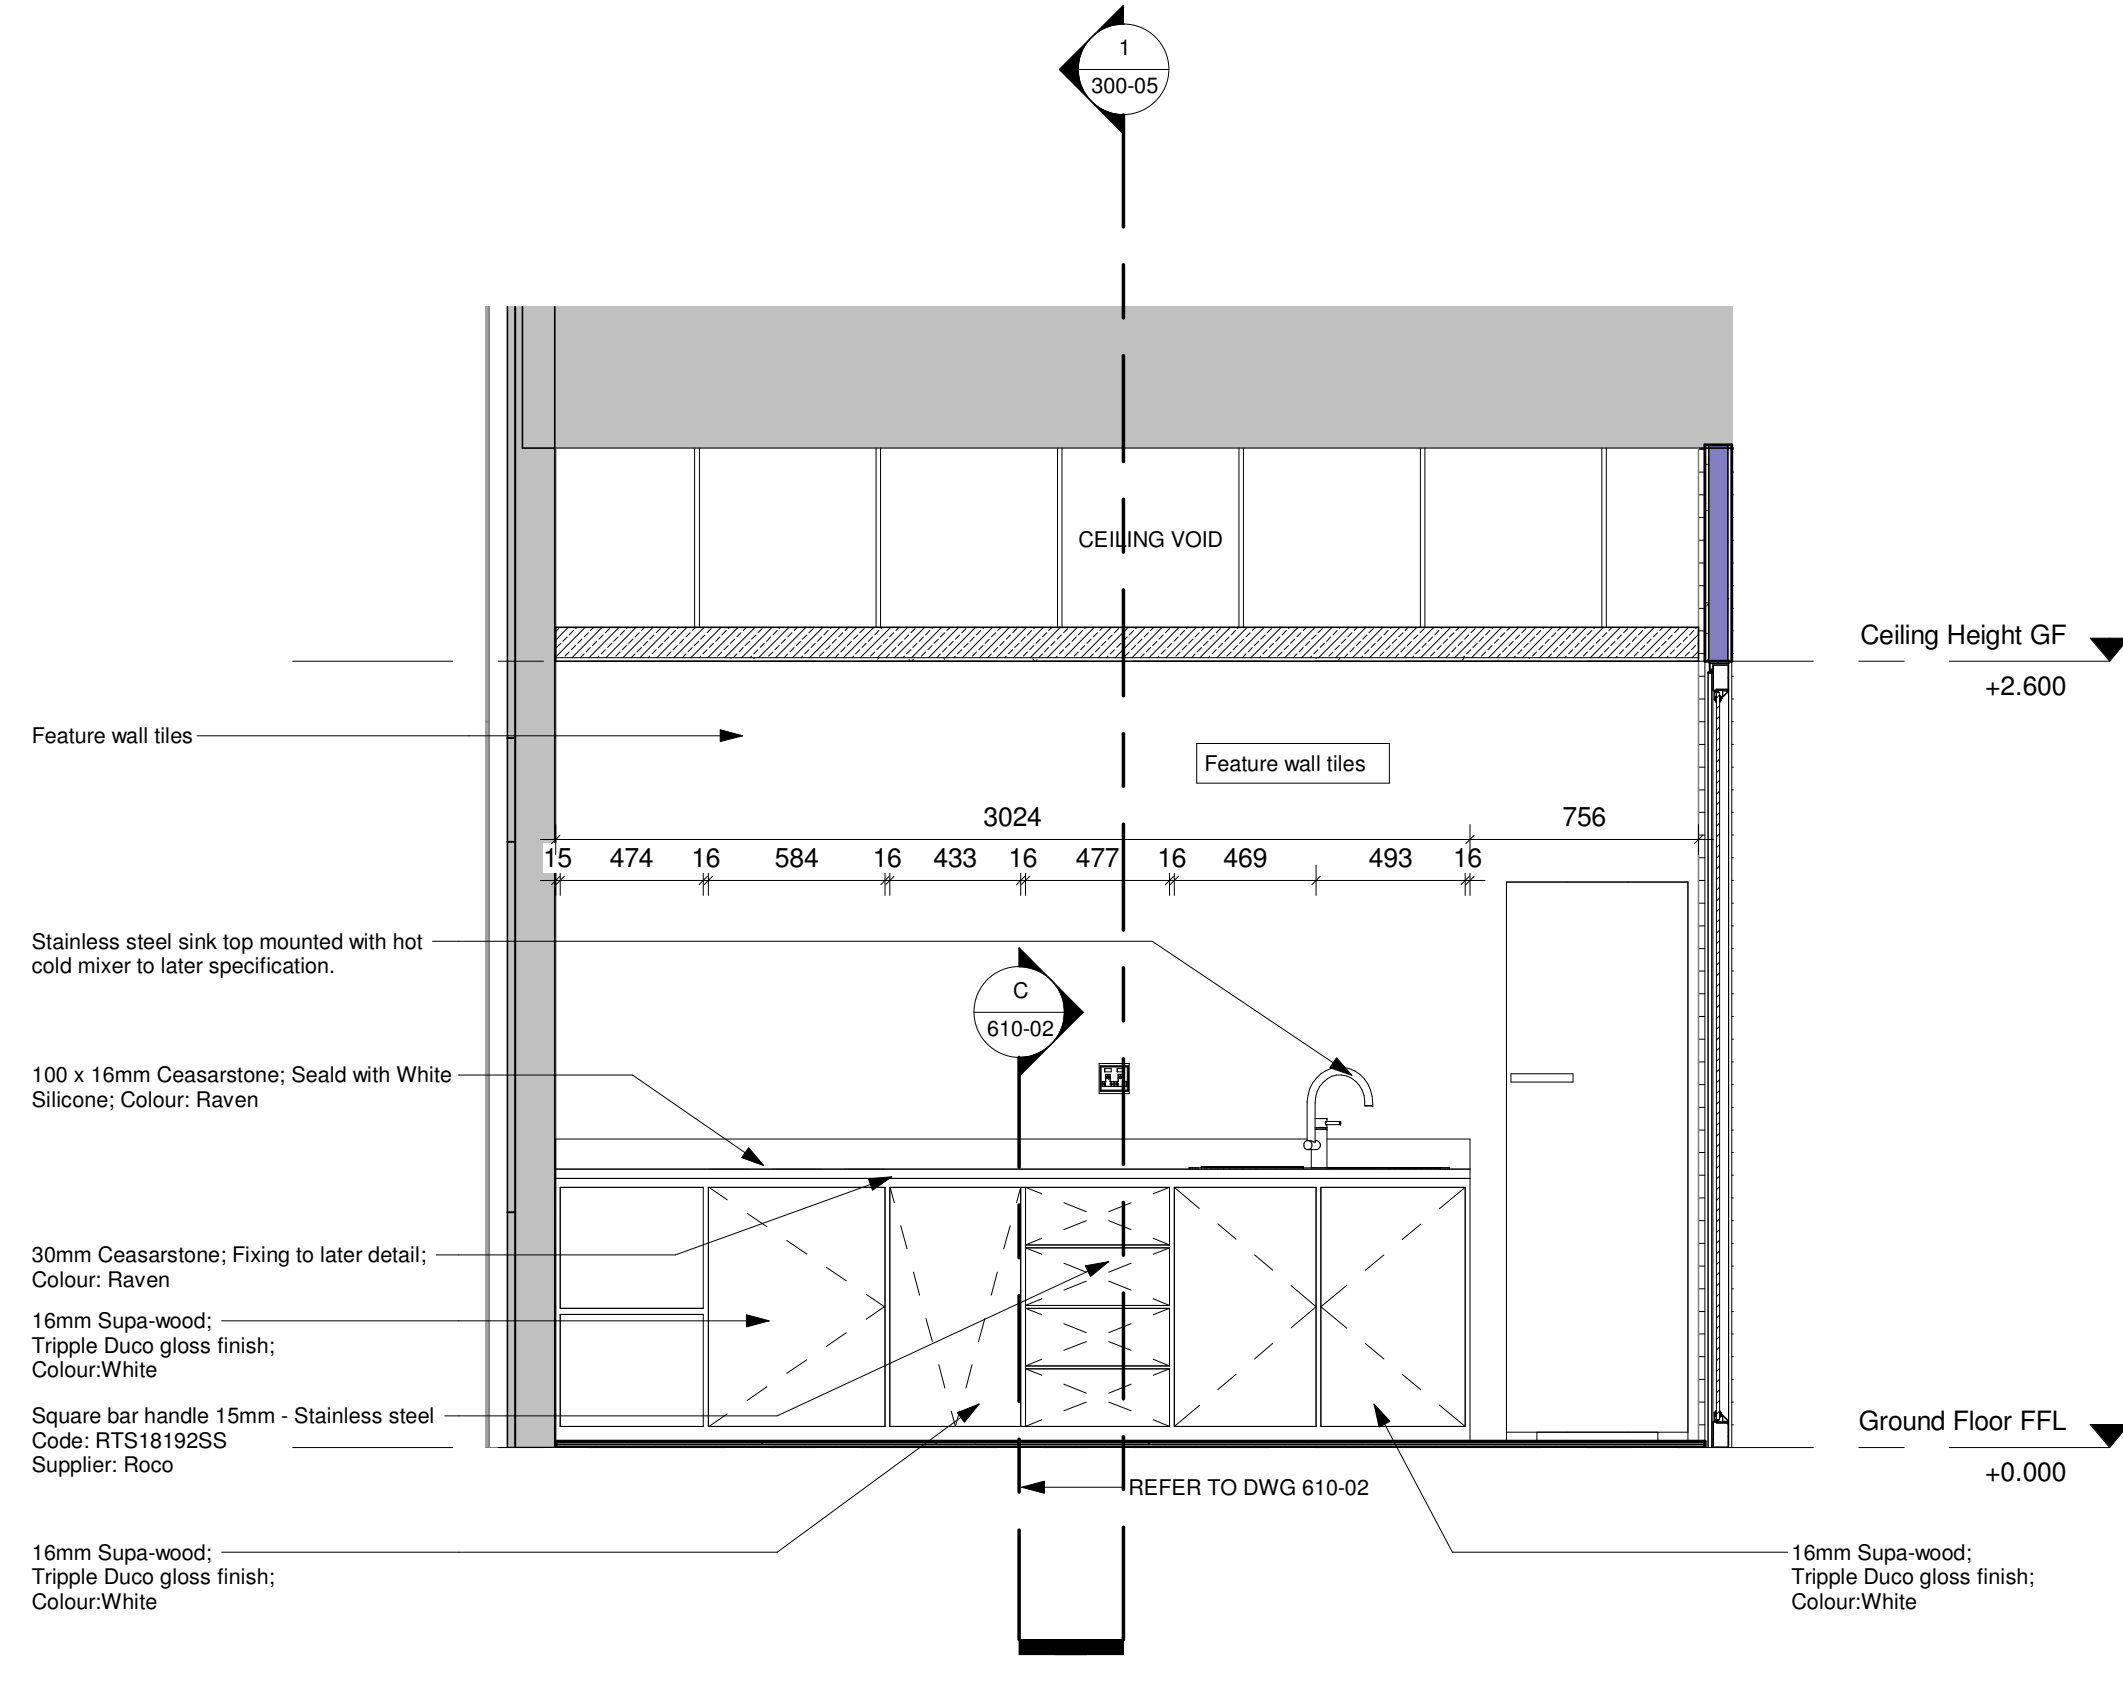


A1 GF Pause Area
1 : 25

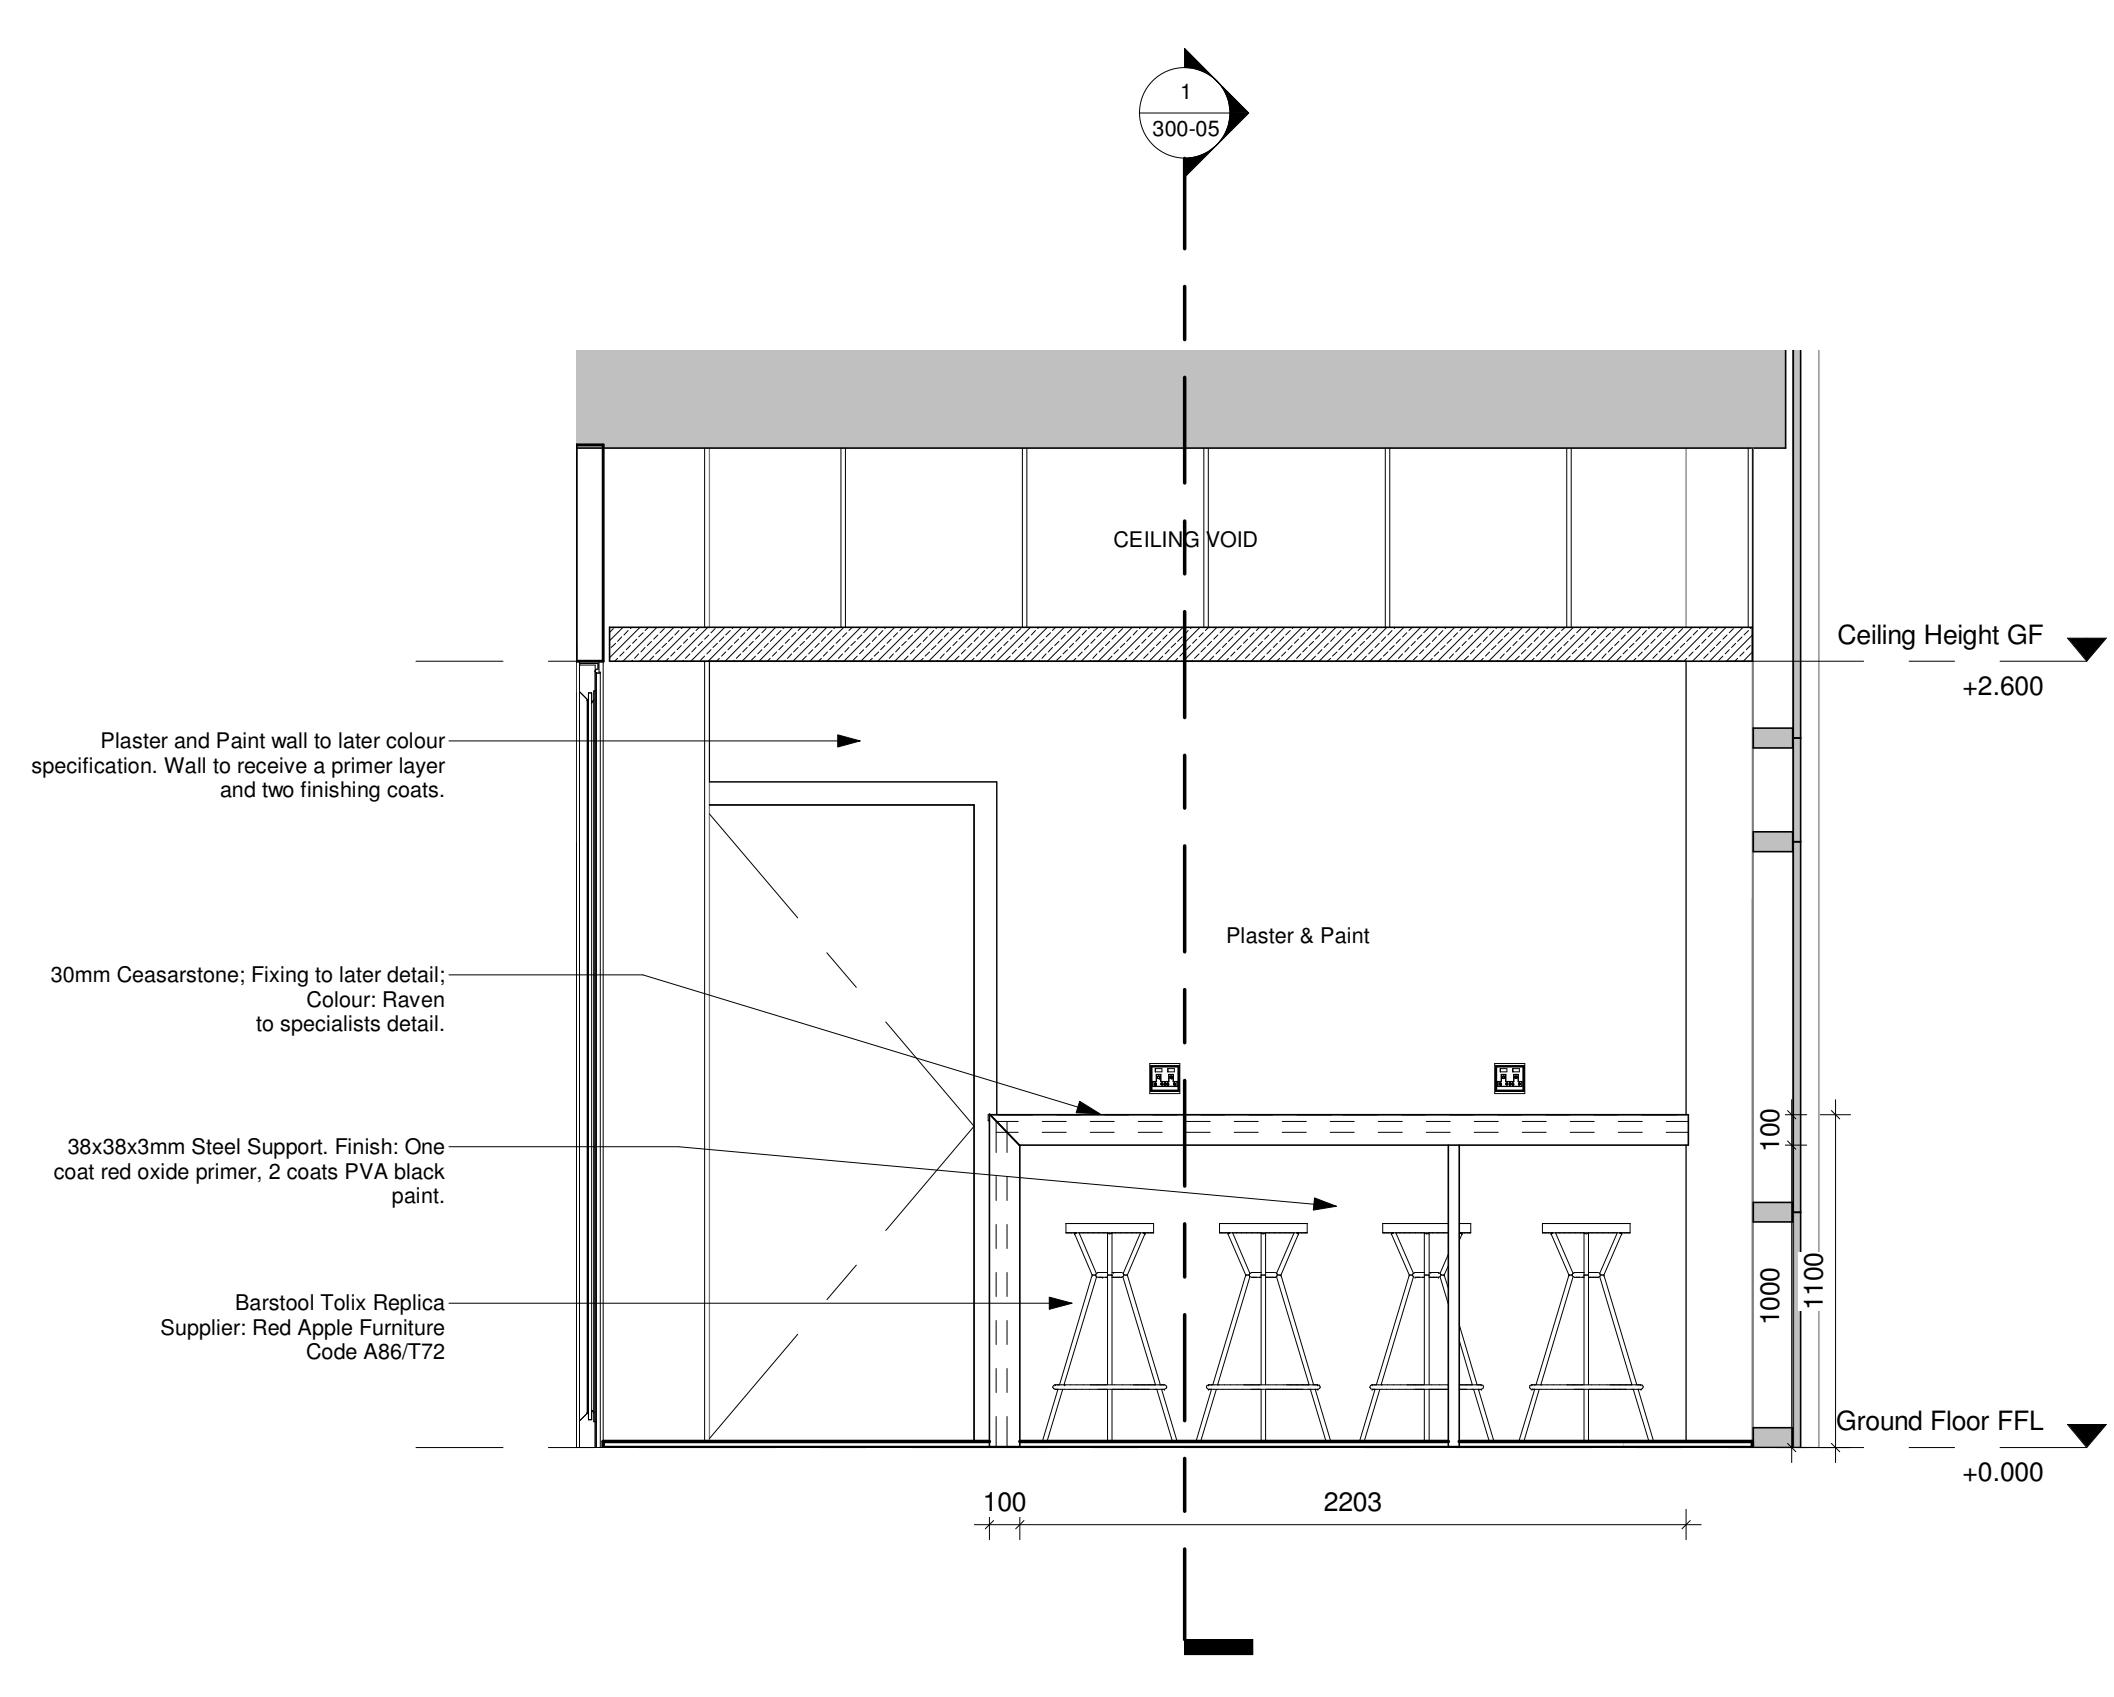


A2 GF Pause Area Seating
1 : 25

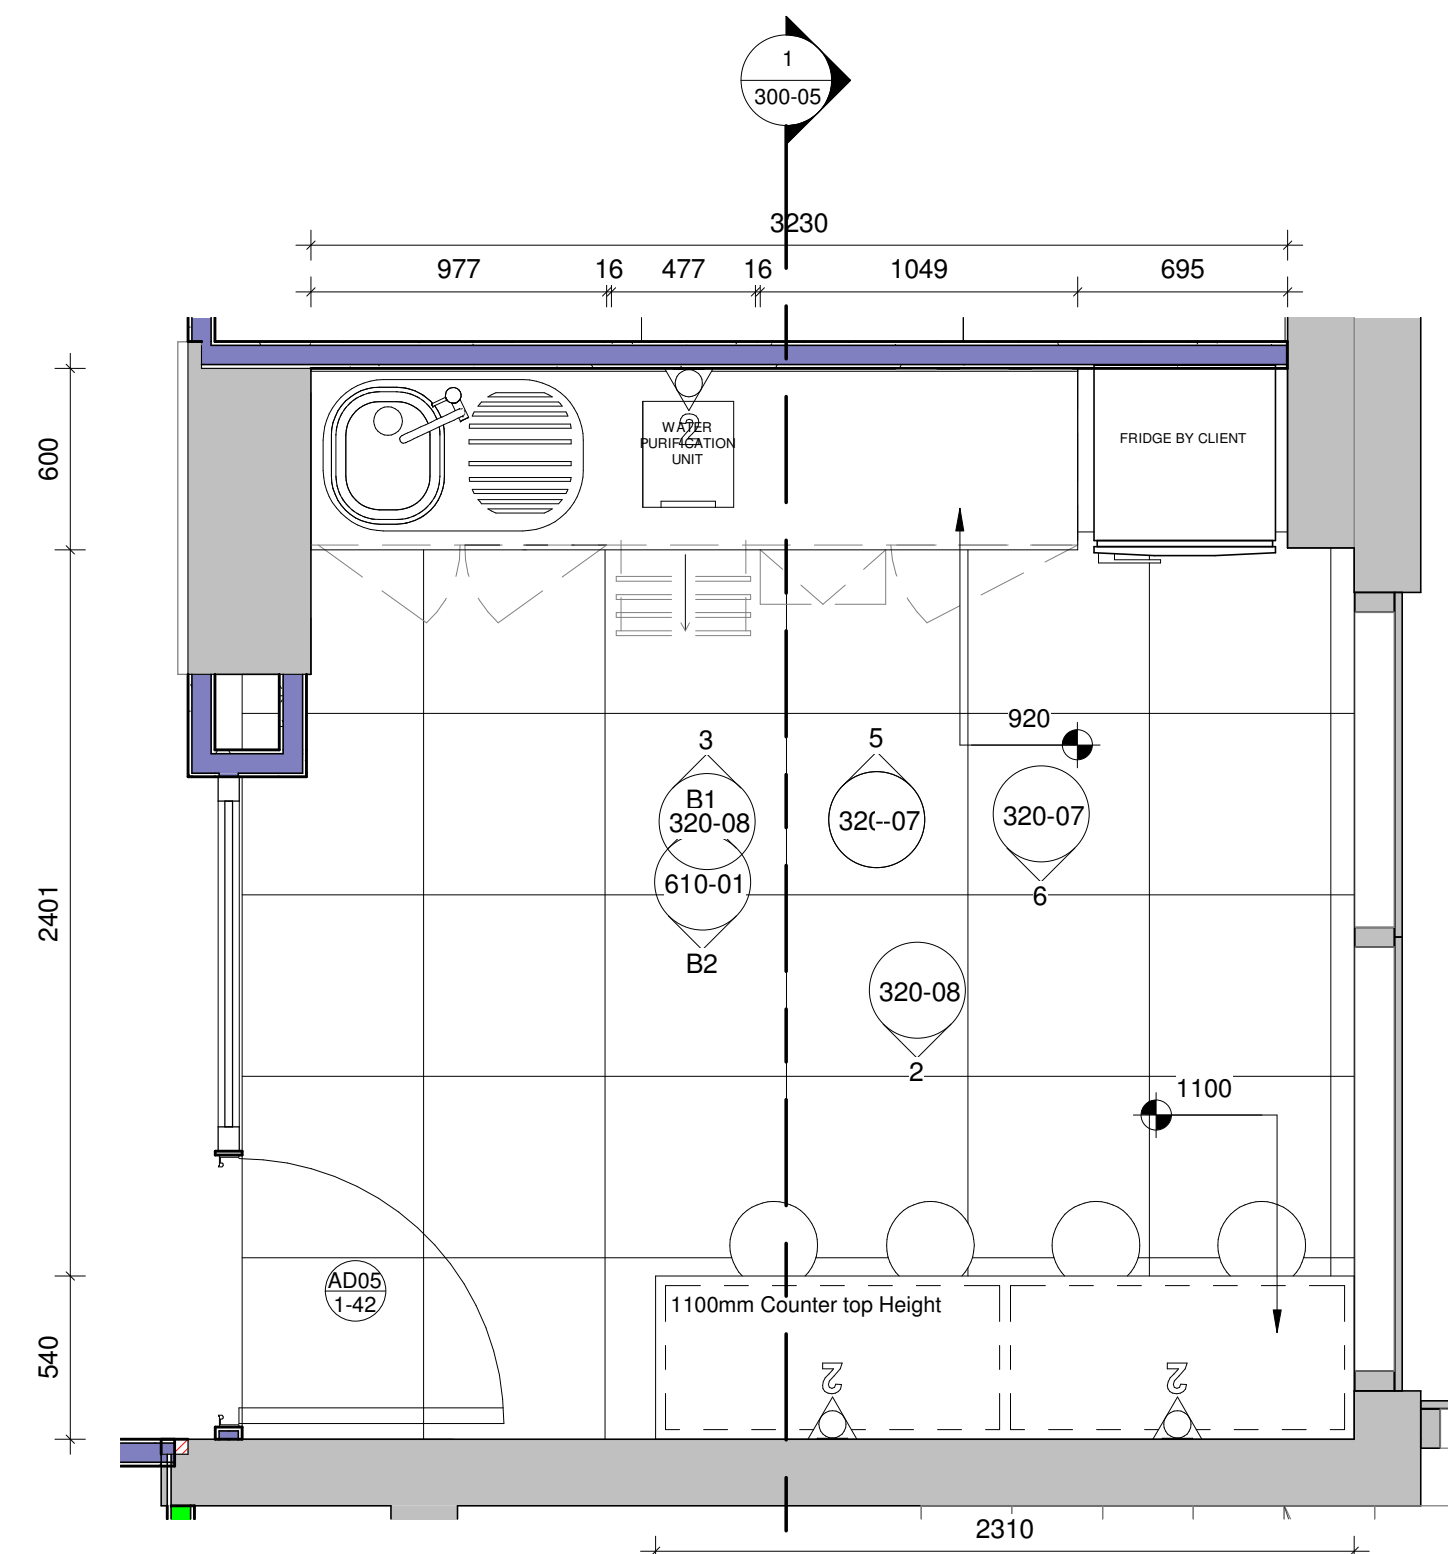


B Typical Pause Area Plan
1 : 25

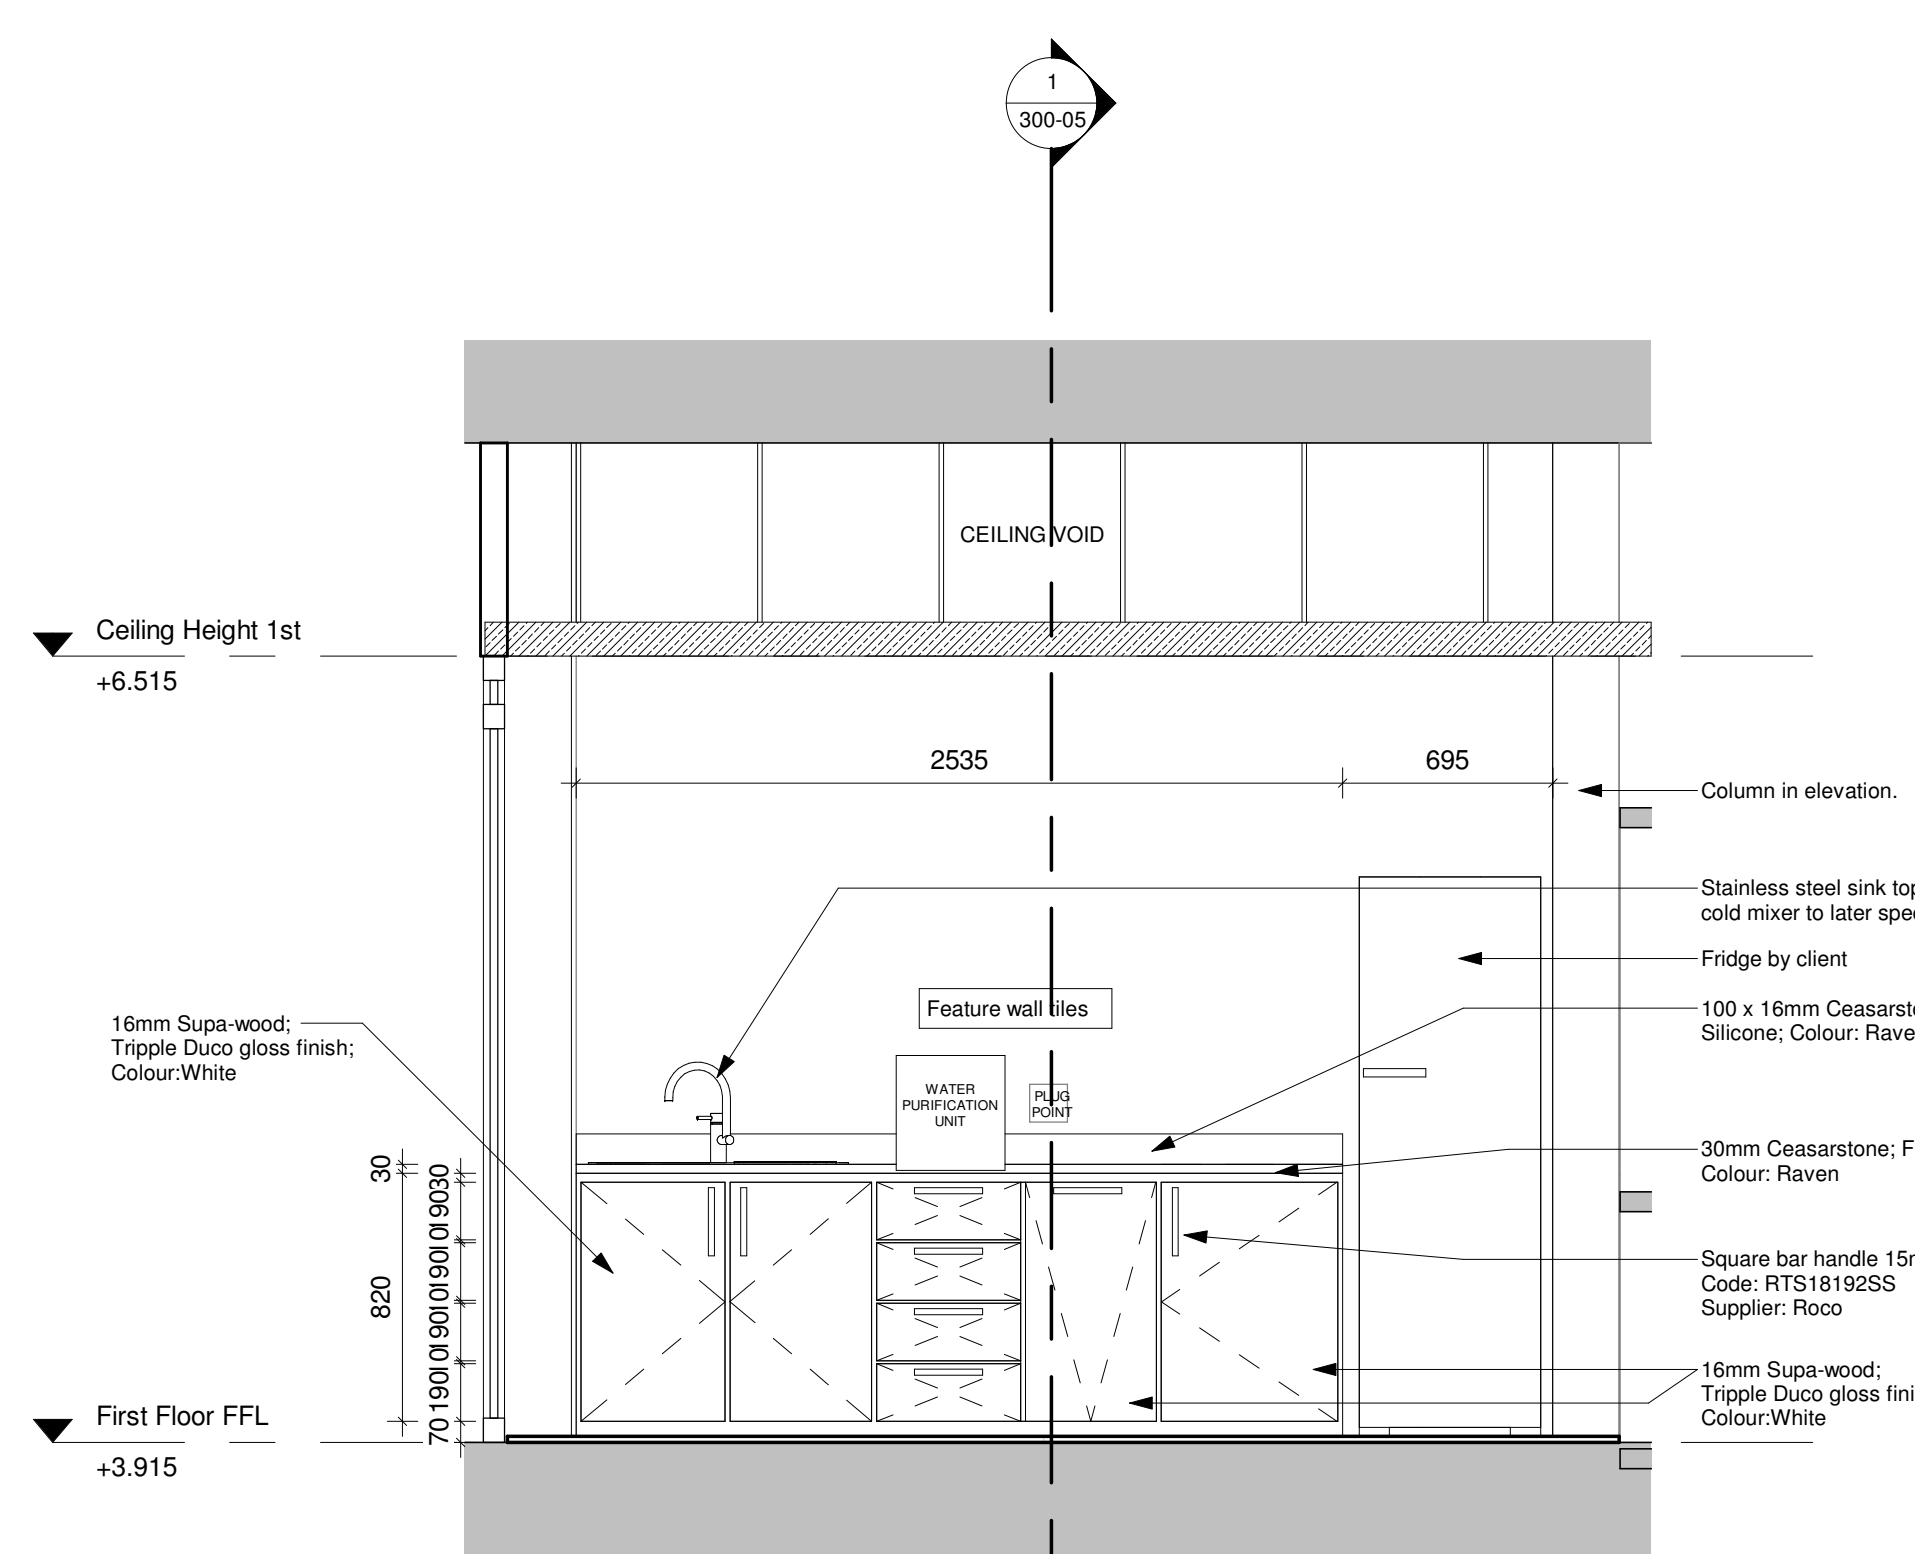


B1 Typical Pause Area
1 : 25

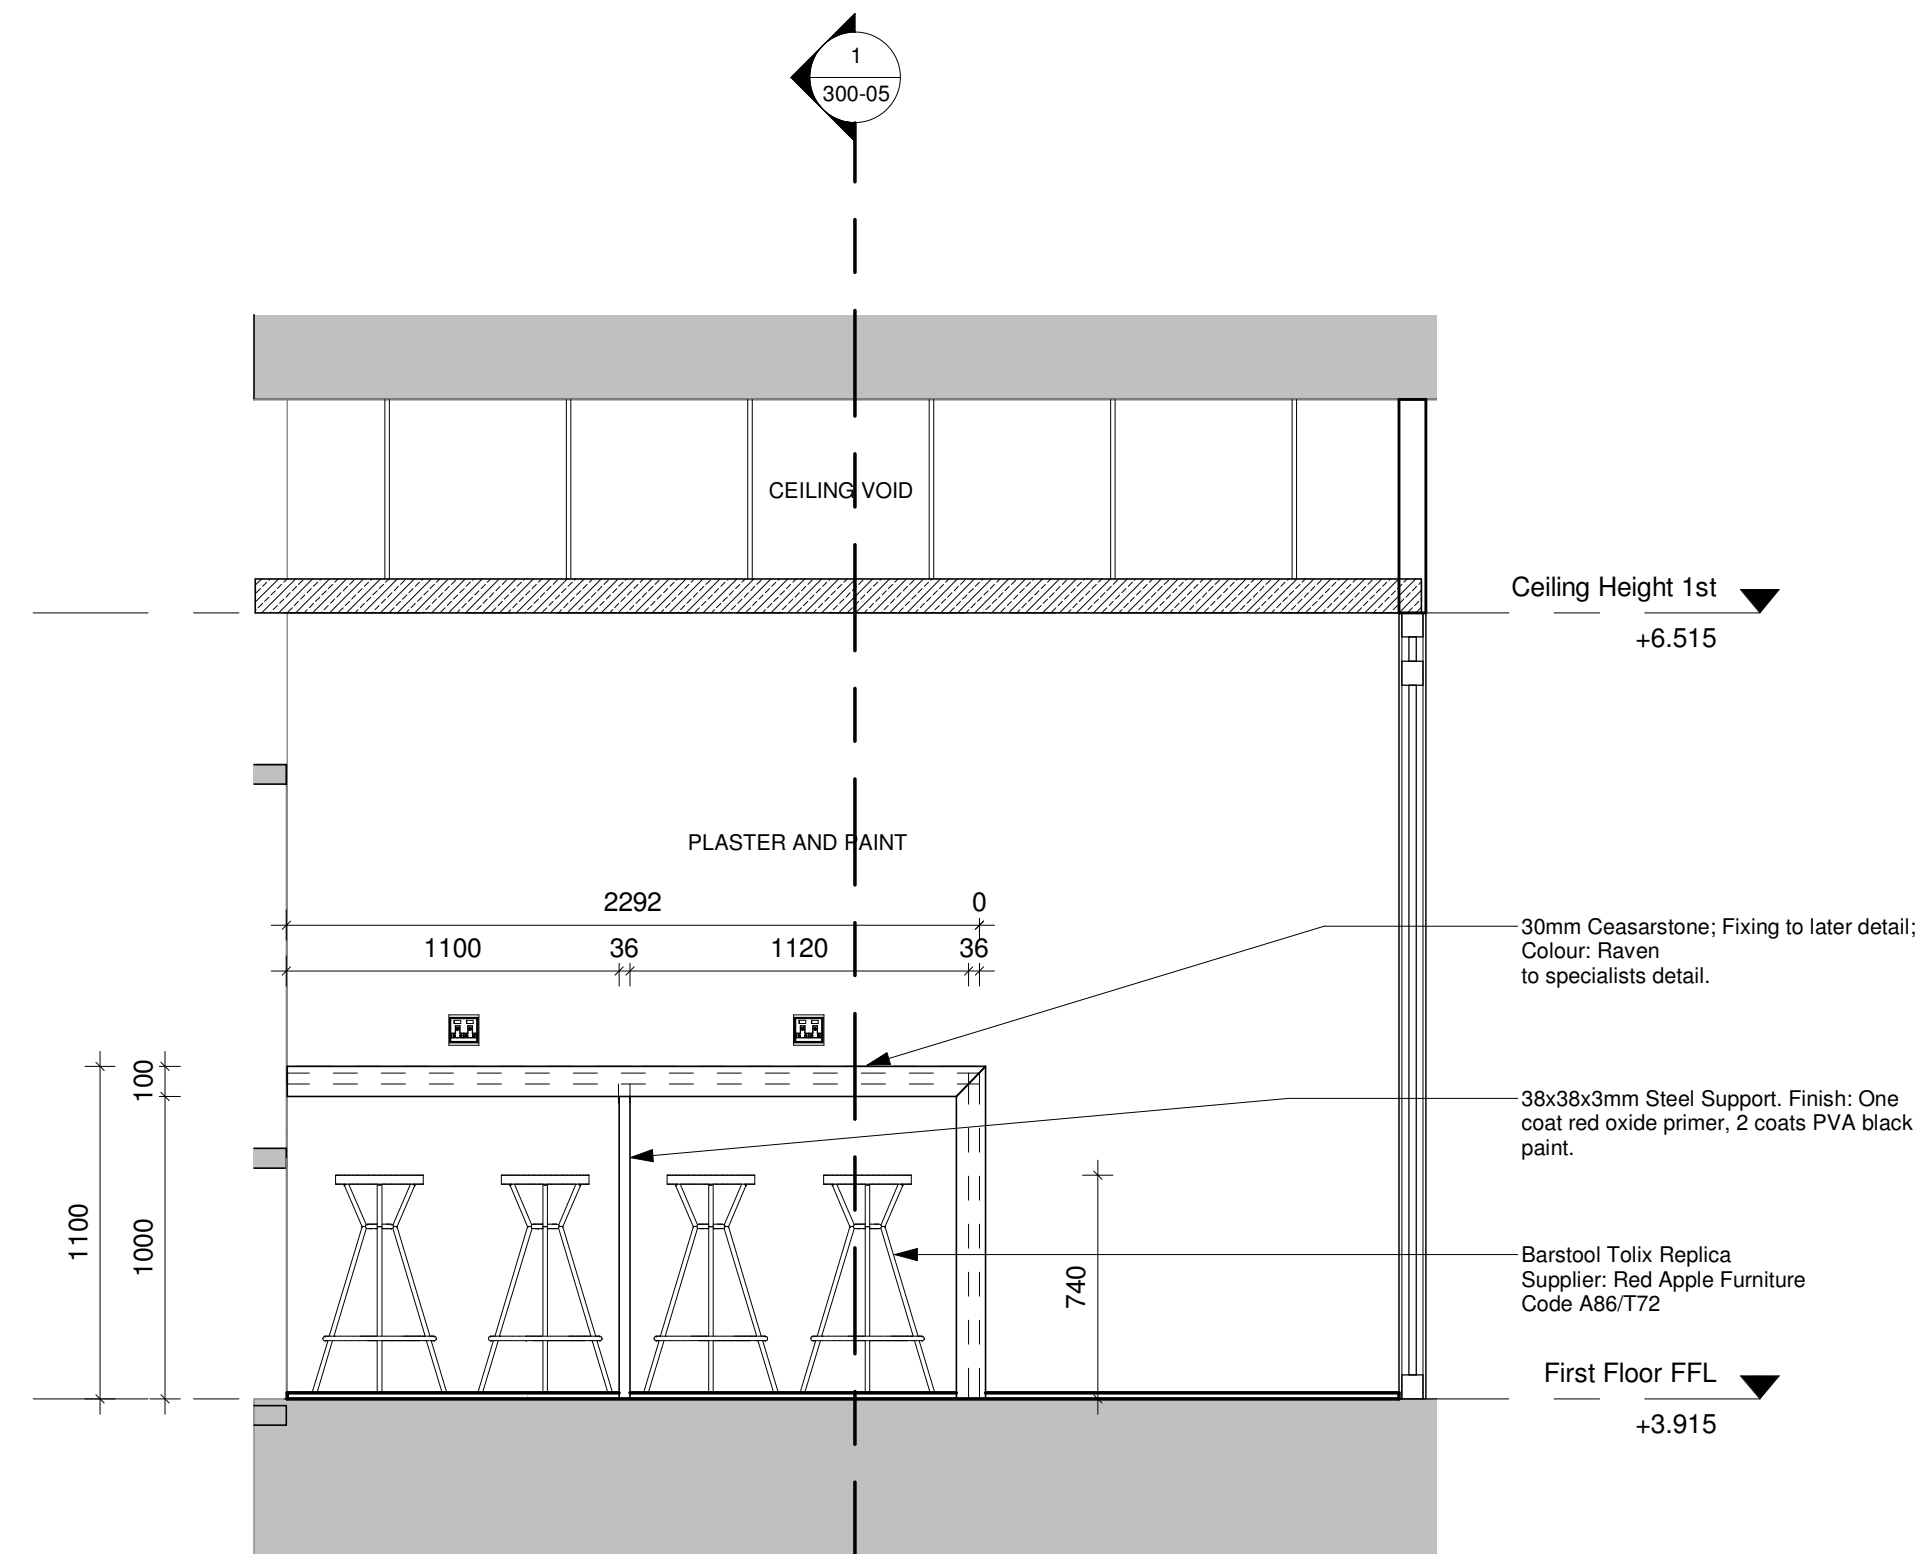


B2 Typical Pause Area Seating
1 : 25

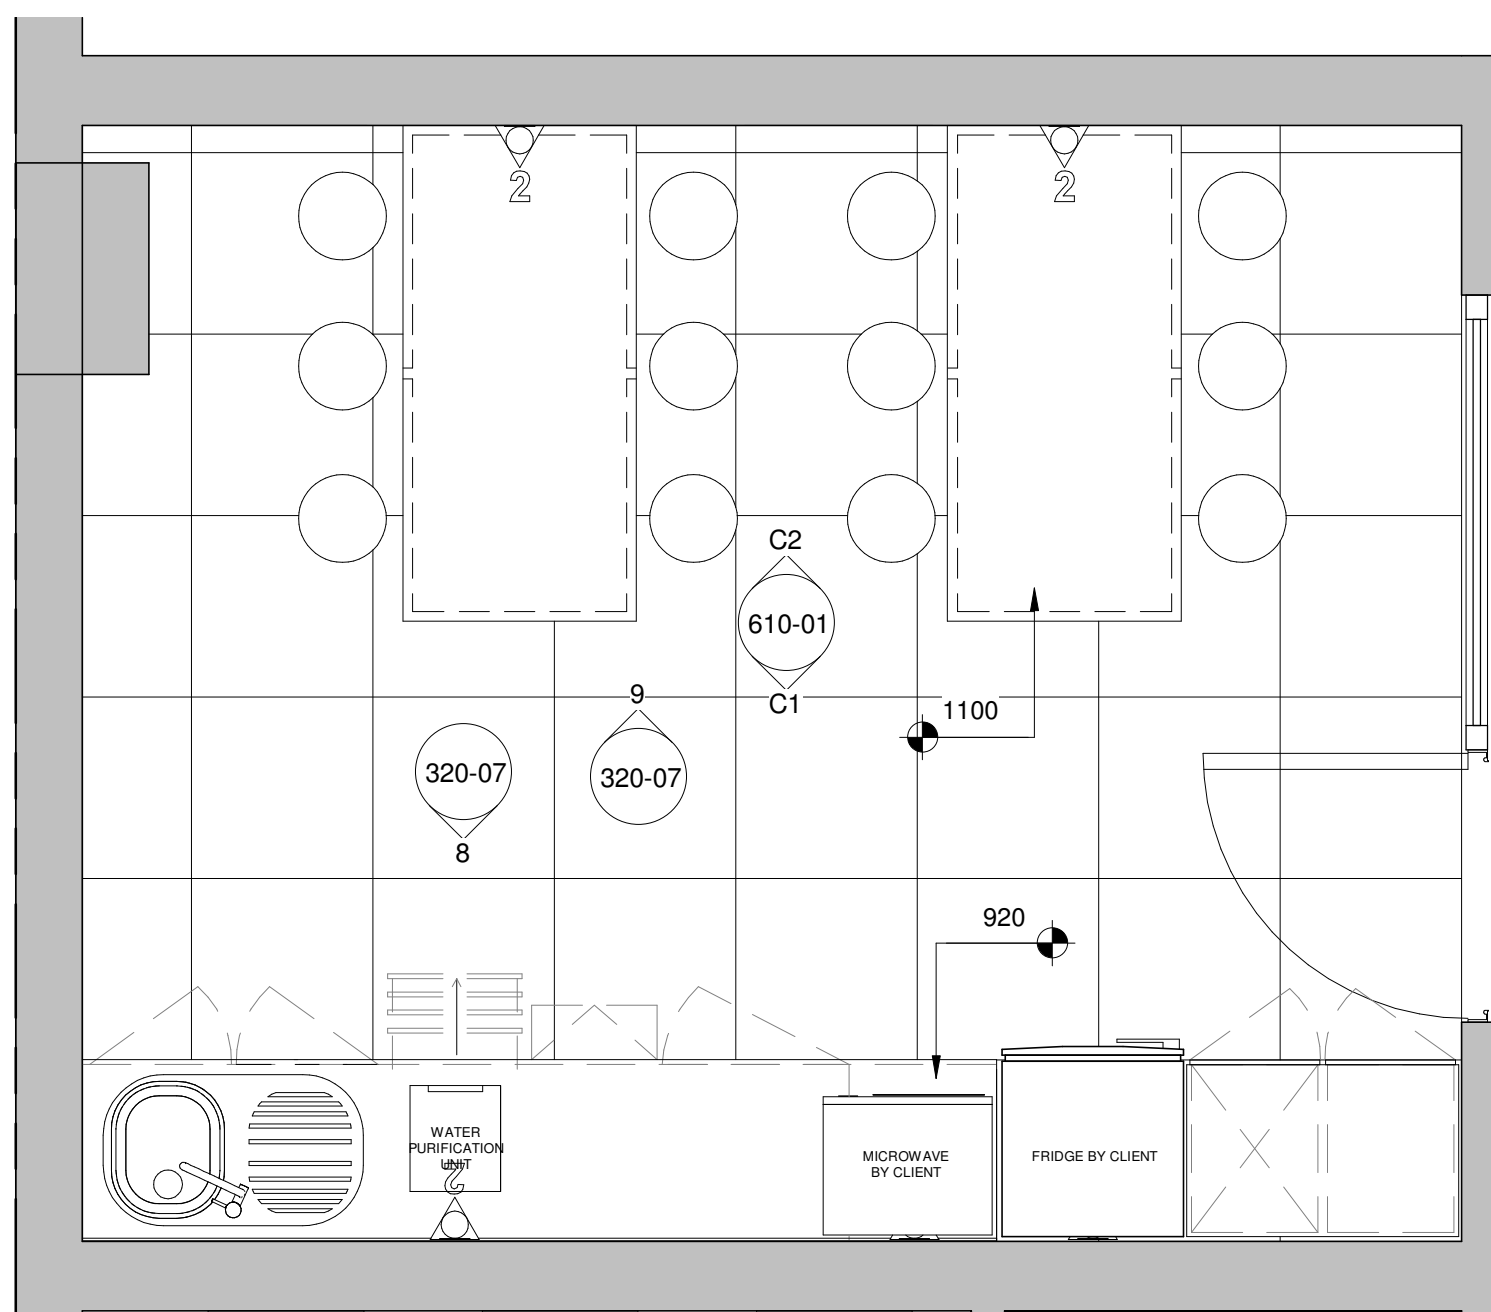

C Typical Kitchen Area Plan
1 : 25

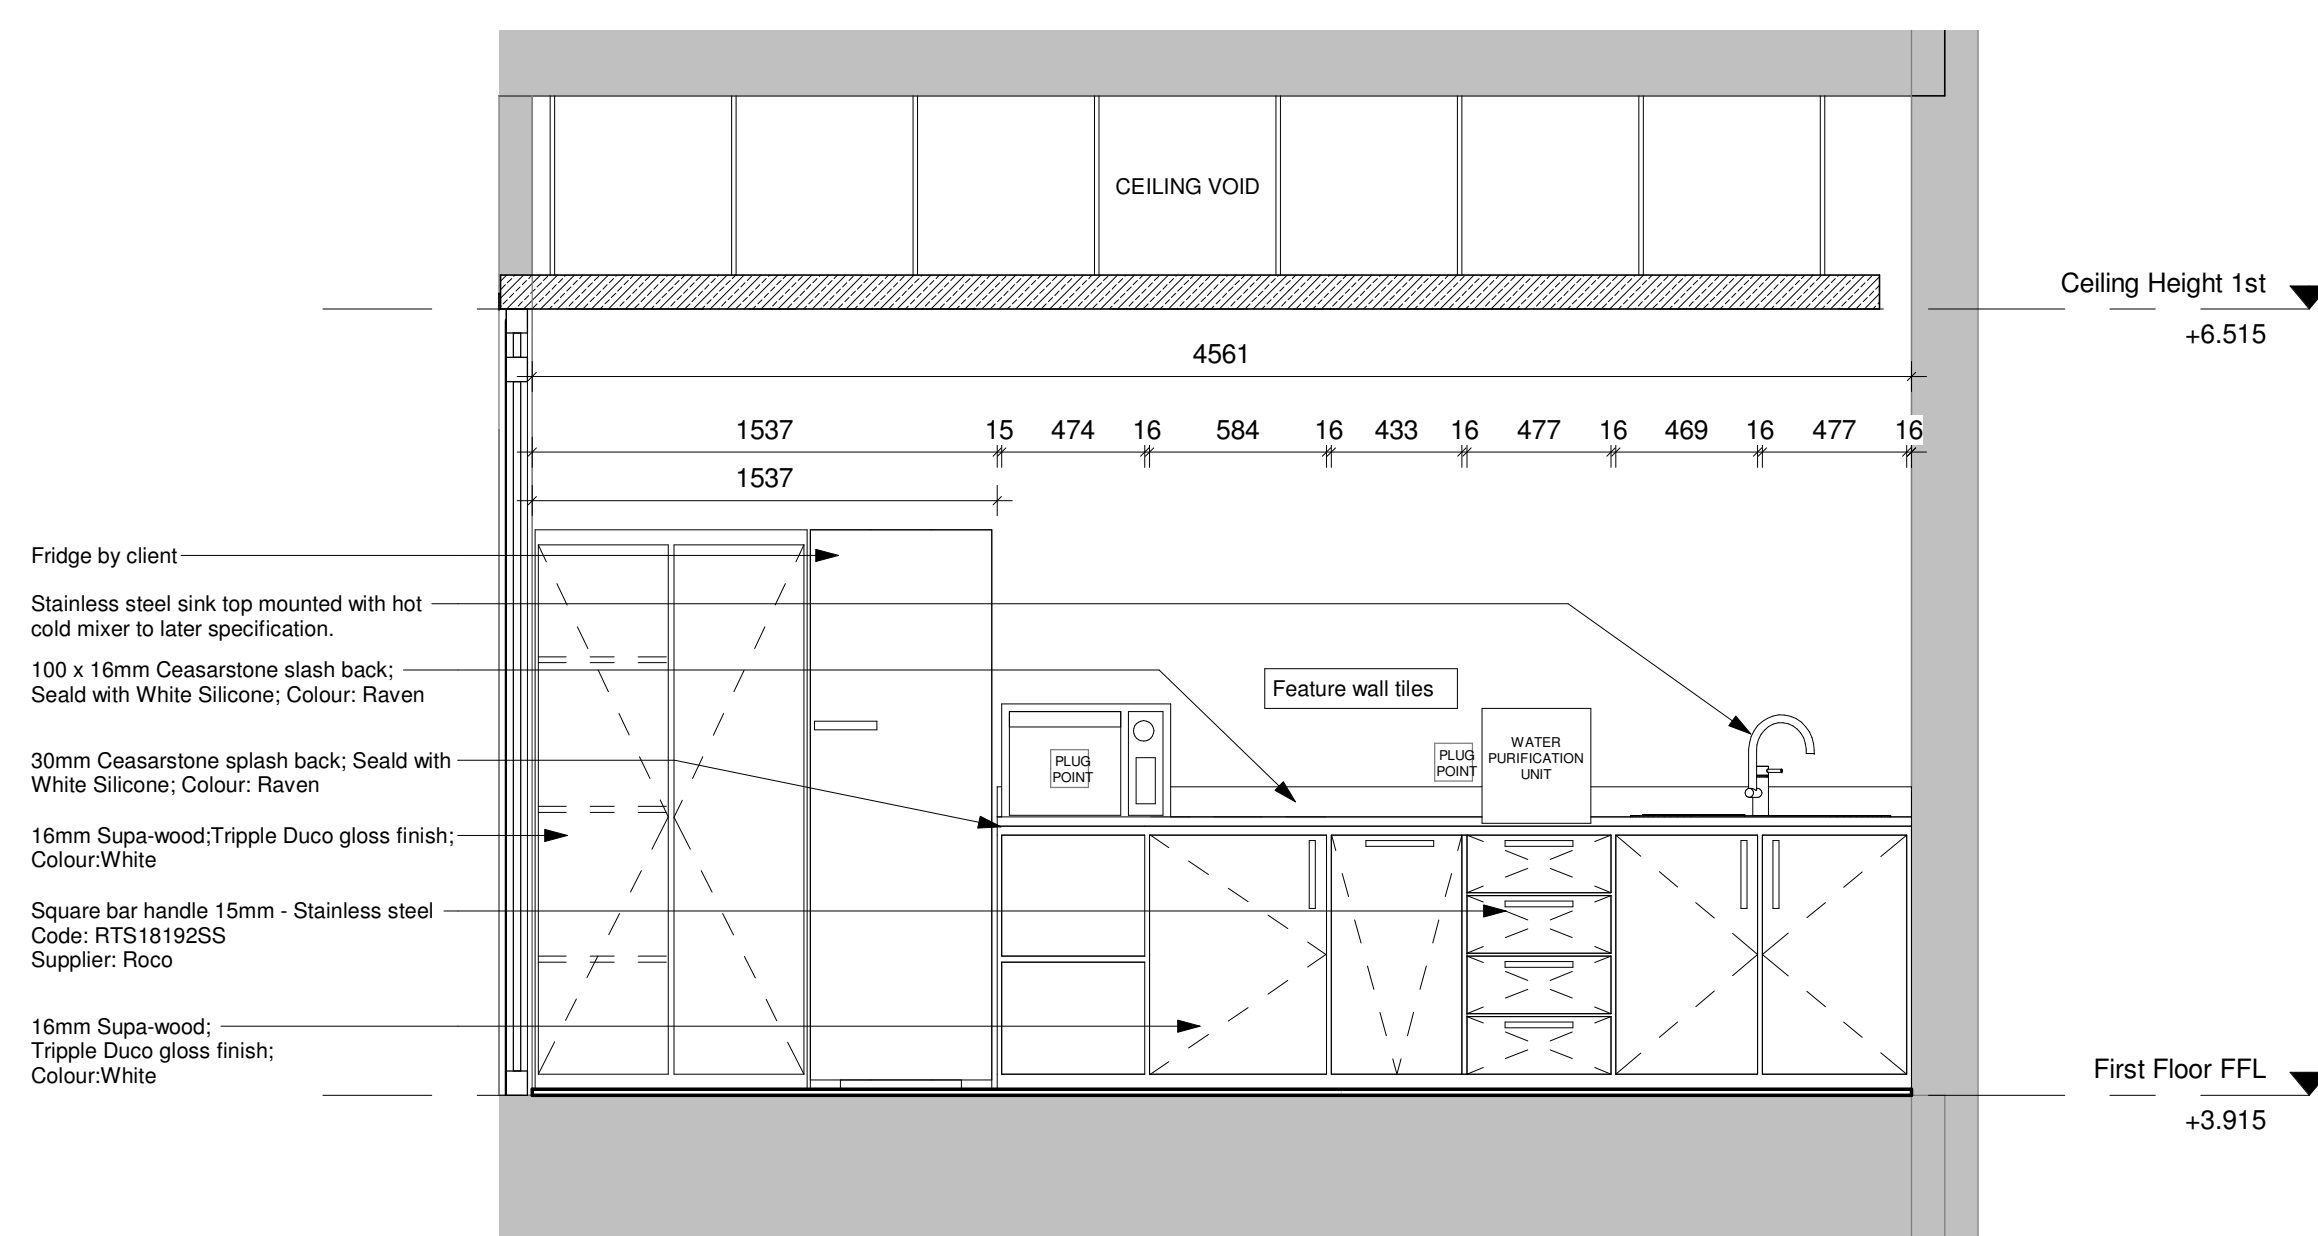

C1 Typical Kitchen Elevation
1 : 25

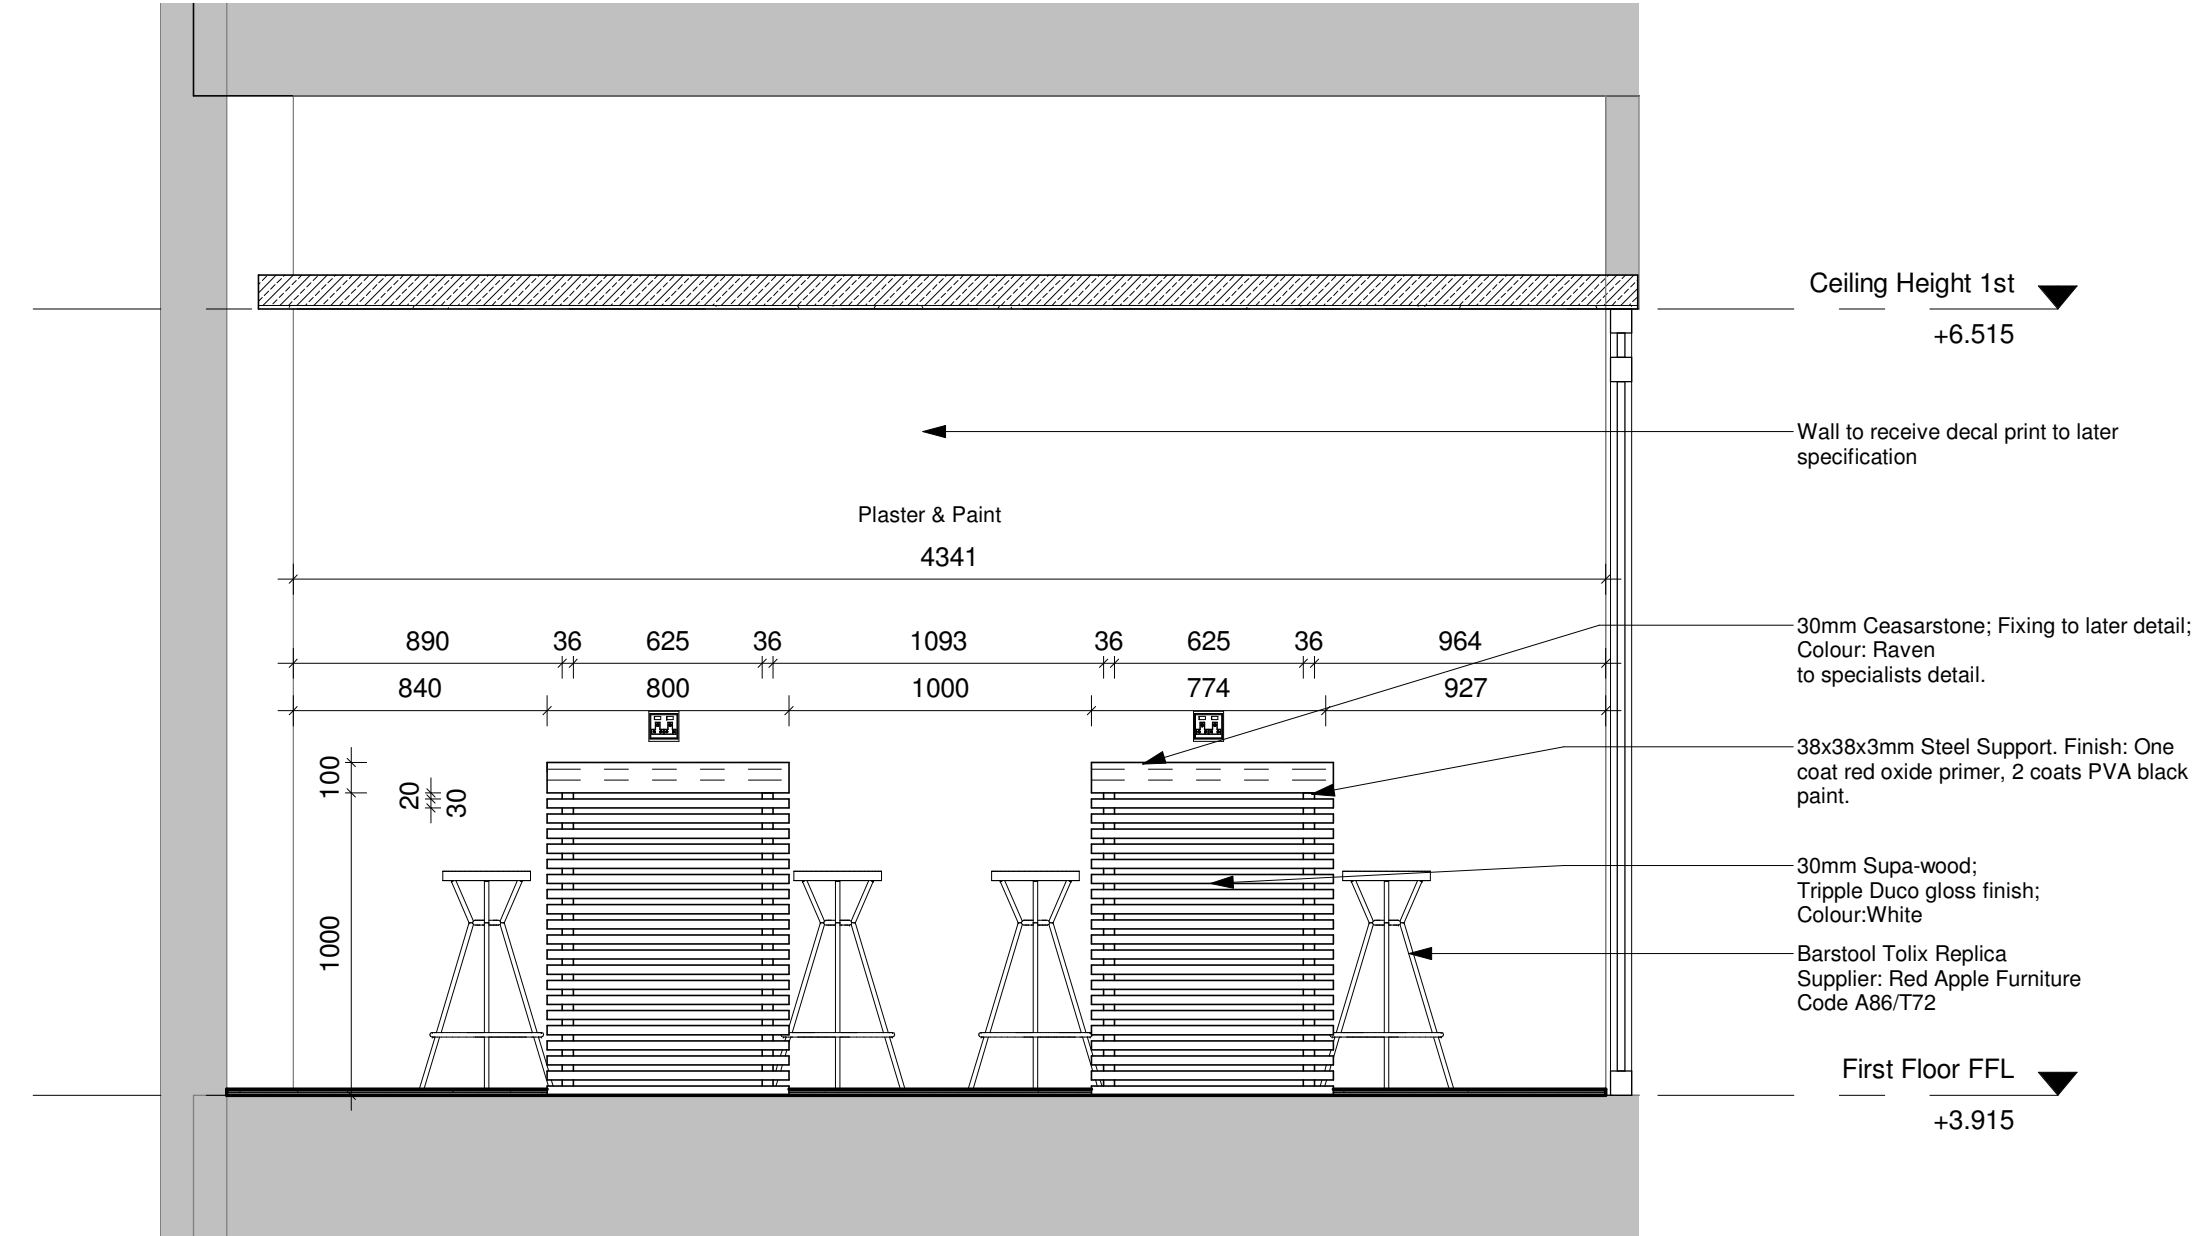

C2 Typical Kitchen Seating
1 : 25

GENERAL NOTES:
All boundaries, dimensions and levels are to be checked on site before construction and any discrepancies are to be reported to the Architect.
Partial Service: Any discrepancies with site or other information is to be advised to the Architect and direction or approval is to be sought before the implementation of the detail.
Do not scale this drawing.
For the purpose of coordination, all relevant parties must check this information prior to implementation and report any discrepancies to the Architect.

TENDER

NO.	DATE	DESCRIPTION	REV BY
1	15/02/2018	ISSUED FOR INFORMATION	LDM
2	05/06/2018	ISSUED FOR TENDER	LDM

© COPYRIGHT: THIS DRAWING MAY NOT BE REPRODUCED, OR TRANSMITTED IN ANY FORM OR BY ANY MEANS IN PART OR IN WHOLE WITHOUT THE PERMISSION OF THE DESIGNER.
ALL WORK TO BE CARRIED OUT IN ACCORDANCE WITH SANS CODE 10400, N.B. IN A LOCAL AUTHORITY PLANS.
USE FIGURED DIMENSIONS ONLY - DO NOT SCALE.
ANY CONSTRUCTION FROM THESE DRAWINGS IS AT OWNERS RISK.
ALL BOUNDARIES, DIMENSIONS AND LEVELS ARE TO BE CHECKED ON SITE BEFORE CONSTRUCTION AND ANY DISCREPANCIES ARE TO BE REPORTED TO THE ARCHITECT.
PARTIAL SERVICE: ANY DISCREPANCIES WITH SITE OR OTHER INFORMATION IS TO BE ADVISED TO THE ARCHITECT AND DIRECTION OR APPROVAL IS TO BE SOUGHT BEFORE IMPLEMENTATION OF THE DRAWING.
FOR THE PURPOSE OF COORDINATION, ALL RELEVANT PARTIES MUST CHECK THIS INFORMATION PRIOR TO IMPLEMENTATION AND REPORT ANY DISCREPANCIES TO THE ARCHITECT.


Architect: Prakash Govender (Pr. Arch 5278)
Signature: _____ Date: 28/10/2020




Client: Government Printing Works
Signature: _____ Date: _____




PROJECT: GPW HQ GENERAL UPGRADE OF EXISTING PREMISES			
ADDRESS: ERF 3265, 379 Schubart St, Pretoria Central, 0002, RSA.			
DRAWING TITLE: JOINERY DRAWINGS FOR PAUSE AREAS AND KITCHENS			
Building Classification: G1	Climatic Zone: 2		
Paper Size: A0	Scale: AS SHOWN		
Drawn: WL	Checked: AKS	Date: 2020/10/28	REVISION:
PROJECT No: GPW/HQ/2017/02		REVISION:	
DRAWING No: 610-01		CLIENT T	

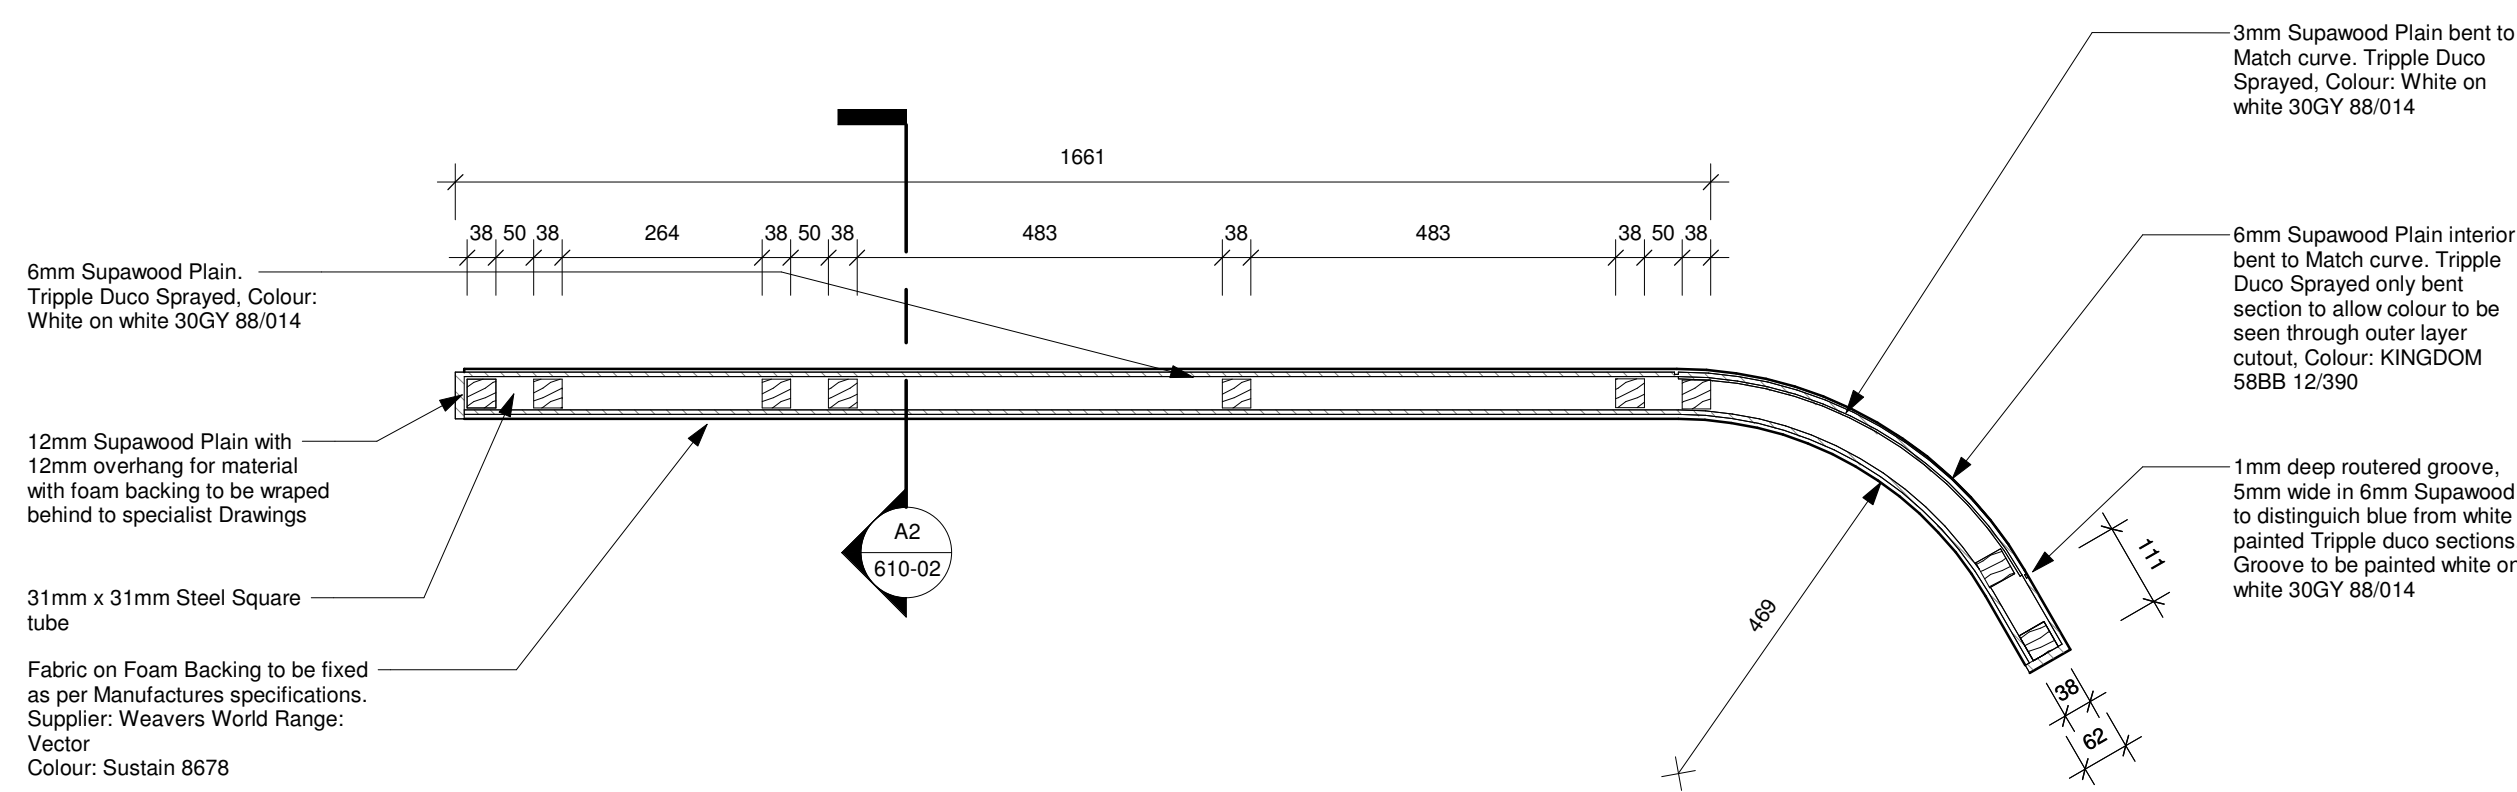


A Help Desk Plan
1 : 10

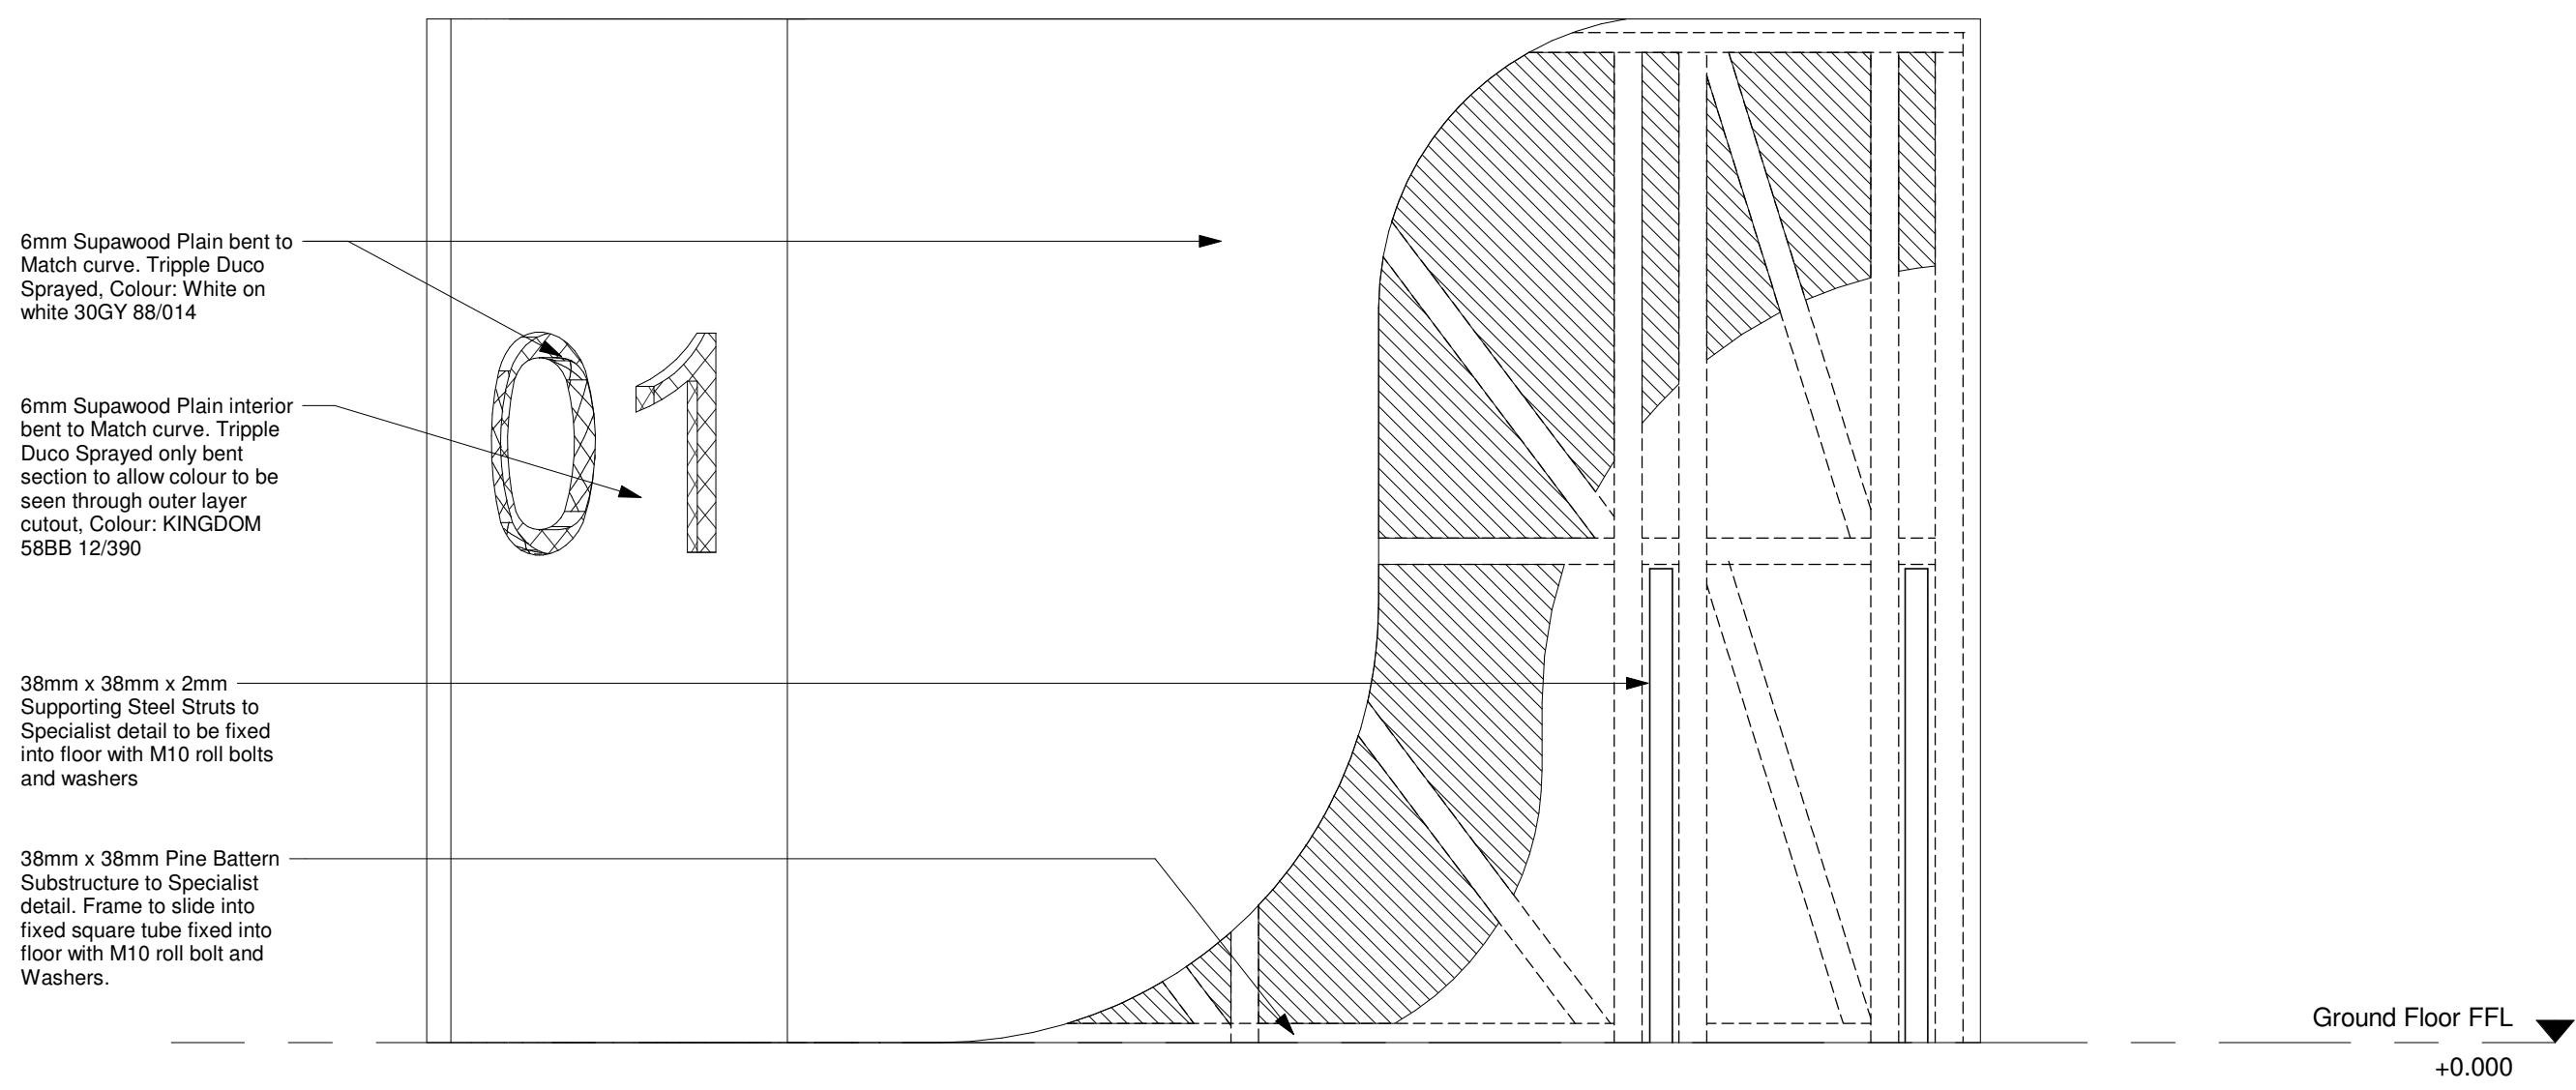


A1 Help Desk Elevation
1 : 10

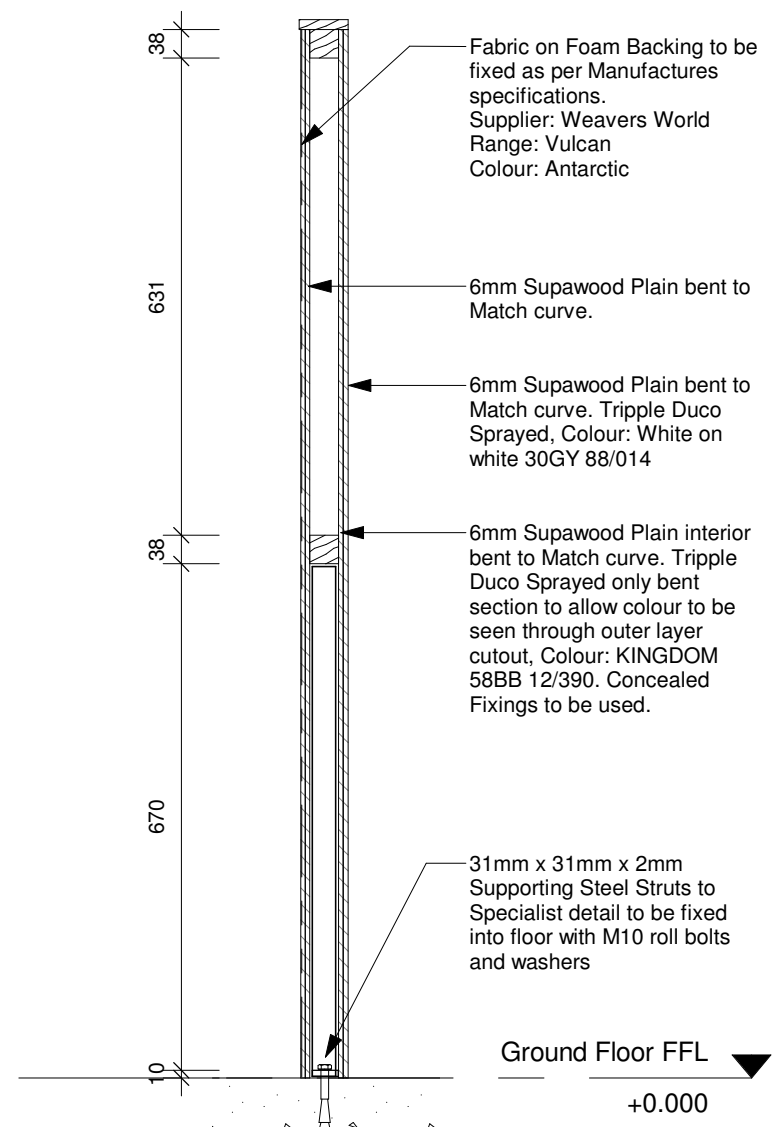


A2 Help Desk Section
1 : 10

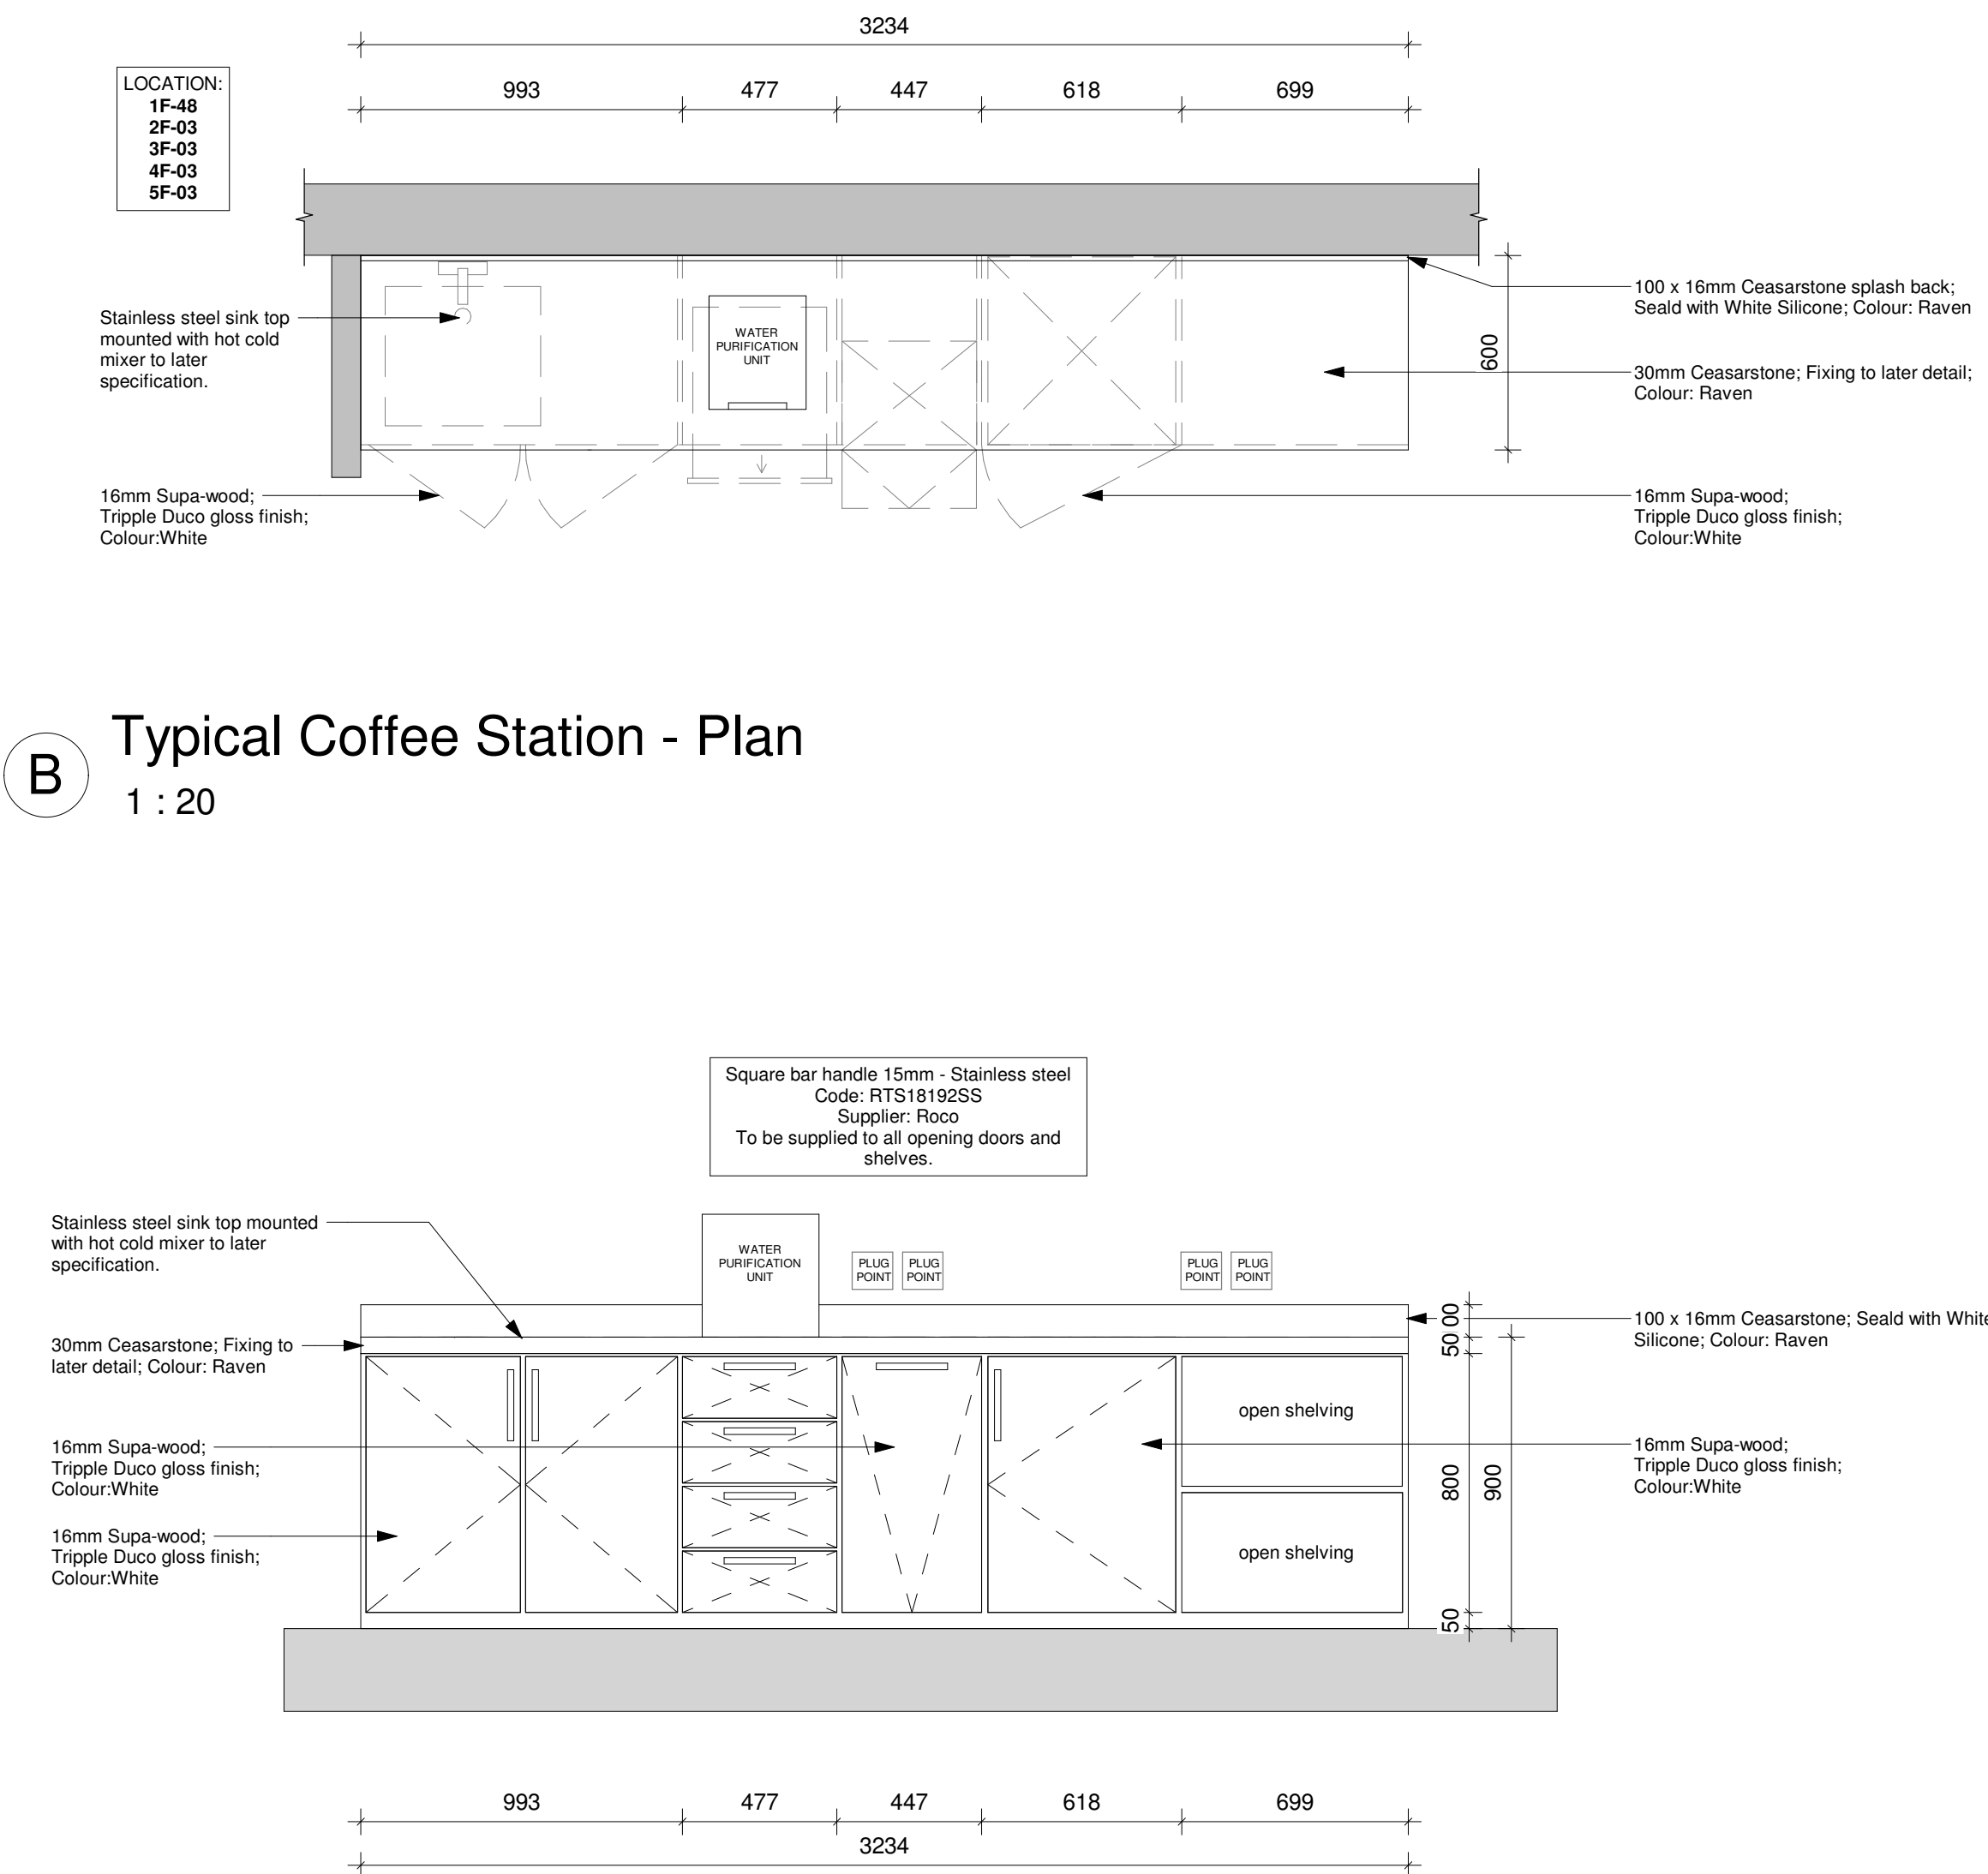

6 Coffee Station - Front
1 : 20

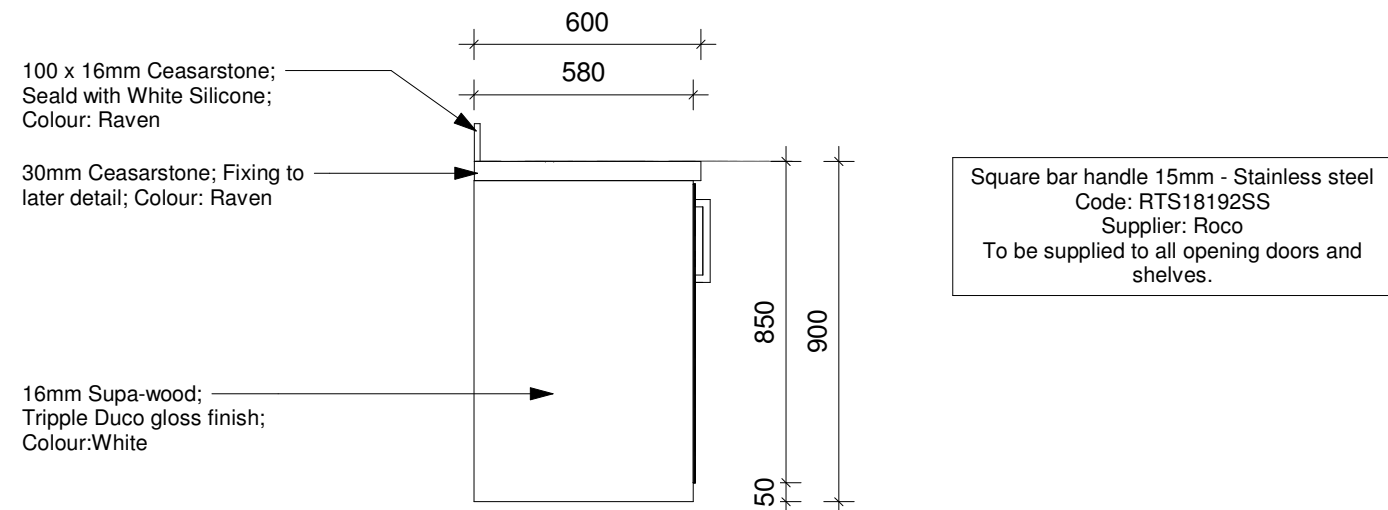

B2 Coffee Station - Side
1 : 20

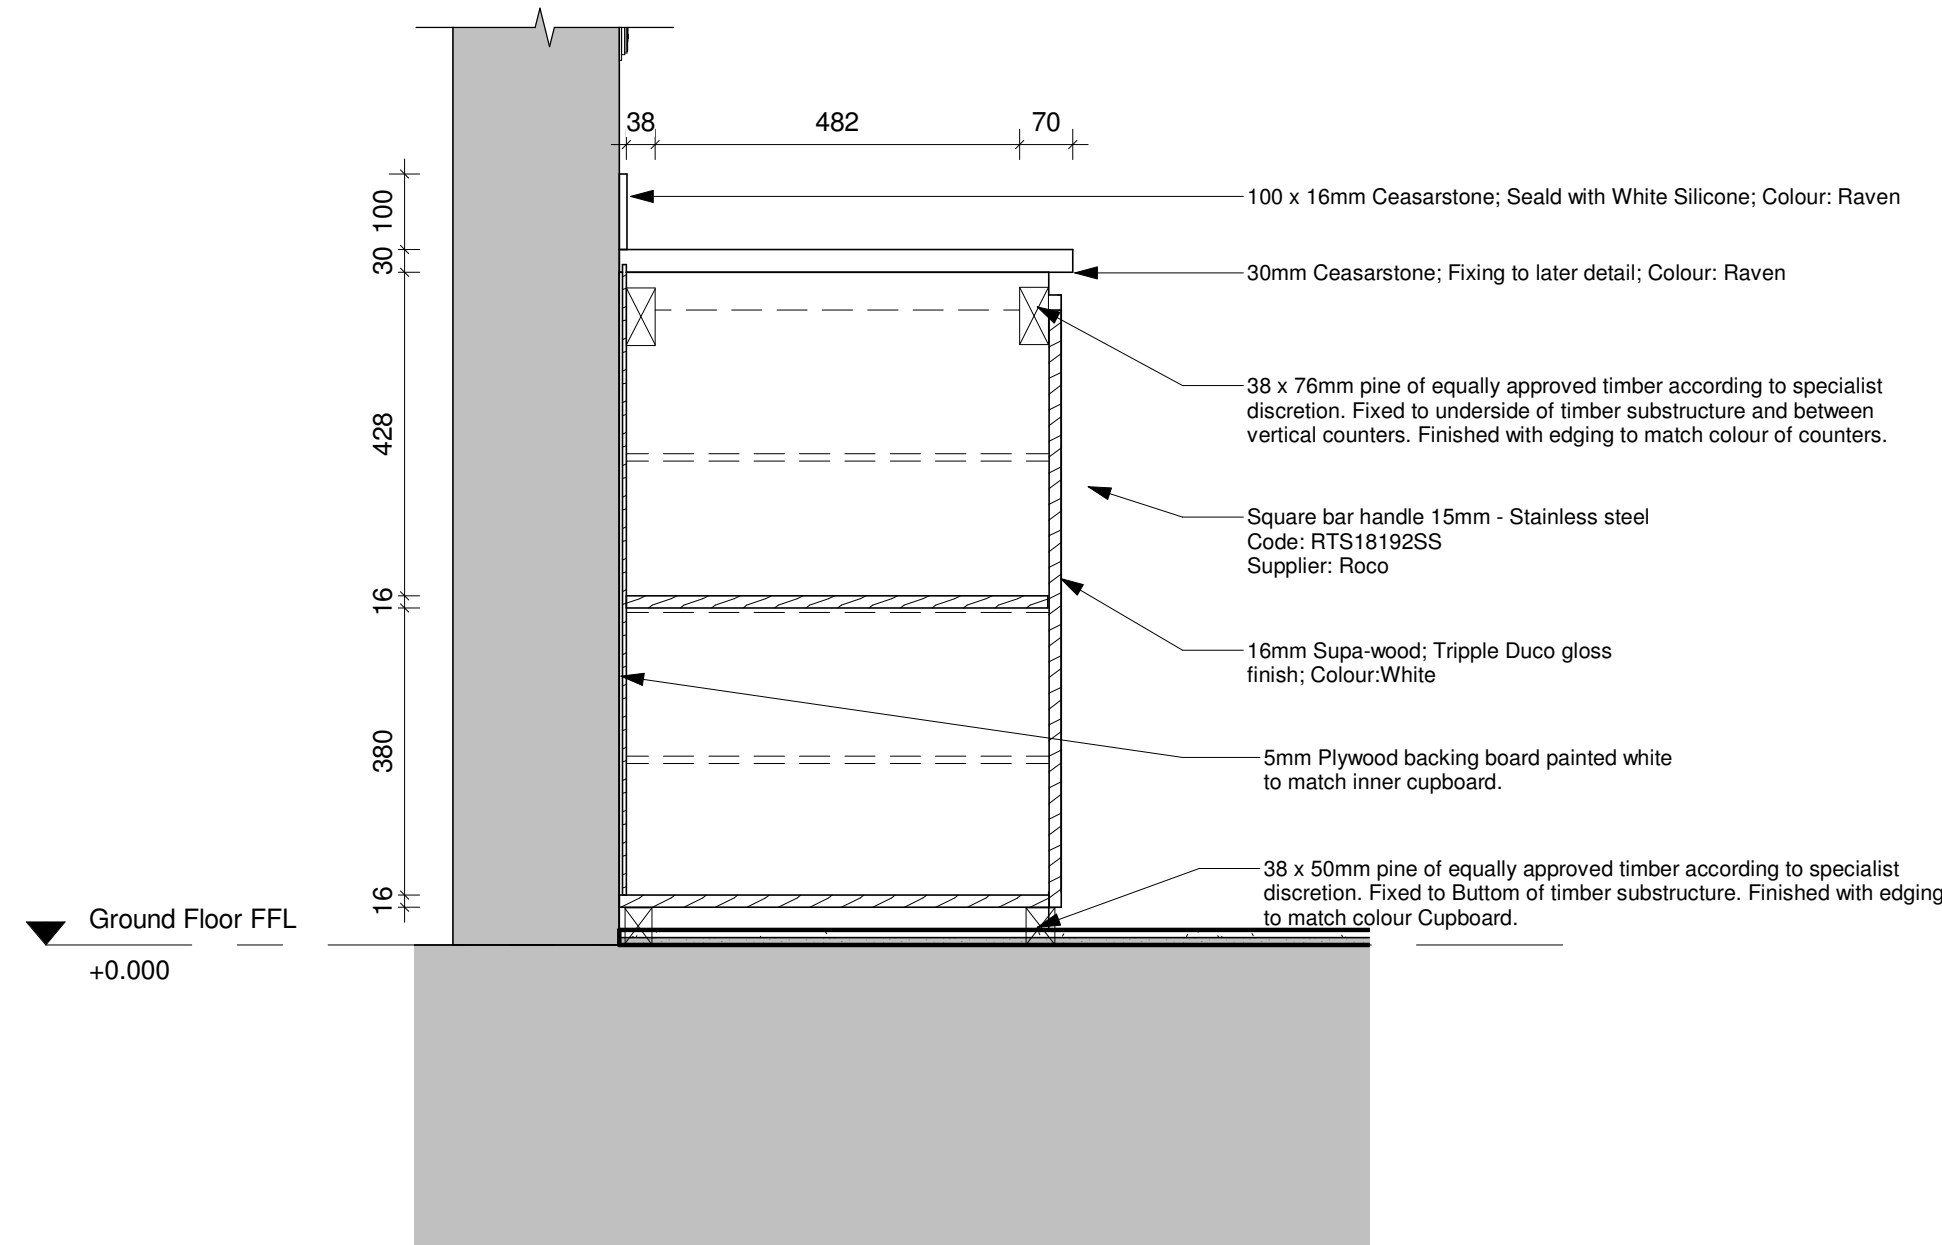

C Cupboard Joinery
1 : 10

GENERAL NOTES:
All boundaries, dimensions and levels are to be checked on site before construction and any discrepancies are to be reported to the Architect.
Partial Service: Any discrepancies with site or other information is to be advised to the Architect and direction or approval is to be sought before the implementation of the detail.
Do not scale this drawing.
For the purpose of coordination, all relevant parties must check this information prior to implementation and report any discrepancies to the Architect.

TENDER

REVISIONS			
NO.	DATE	DESCRIPTION	REV BY.
1	16/02/2018	ISSUED FOR INFORMATION	LDM
2	09/09/2018	ISSUED FOR TENDER	LDM

© COPYRIGHT: THIS DRAWING MAY NOT BE REPRODUCED, OR TRANSMITTED IN ANY FORM OR BY ANY MEANS IN PART OR IN WHOLE WITHOUT THE PERMISSION OF THE DESIGNER.
ALL WORK TO BE CARRIED OUT IN ACCORDANCE WITH SANS CODE 10400, N.B. A LOCAL AUTHORITY PLANS.
USE FIGURED DIMENSIONS ONLY - DO NOT SCALE.
ANY CONSTRUCTION FROM THESE DRAWINGS IS AT OWNERS RISK.
ALL BOUNDARIES, DIMENSIONS AND LEVELS ARE TO BE CHECKED ON SITE BEFORE CONSTRUCTION AND ANY DISCREPANCIES ARE TO BE REPORTED TO THE ARCHITECT.
PARTIAL SERVICE: ANY DISCREPANCIES WITH SITE OR OTHER INFORMATION IS TO BE ADVISED TO THE ARCHITECT AND DIRECTION OR APPROVAL IS TO BE SOUGHT BEFORE IMPLEMENTATION OF THE DRAWING.
FOR THE PURPOSE OF COORDINATION, ALL RELEVANT PARTIES MUST CHECK THIS INFORMATION PRIOR TO IMPLEMENTATION AND REPORT ANY DISCREPANCIES TO THE ARCHITECT.


Architect: Prakashen Govender (Pr. Arch 5278)
Signature: _____ Date: 28/10/2020




Client: Government Printing Works
Signature: _____ Date: _____




PROJECT: GPW HQ- GENERAL UPGRADE OF EXISTING PREMISES ADDRESS: ERF 3265, 379 Schubart St, Pretoria Central, 0002, RSA.			
DRAWING TITLE: GENERAL JOINERY AND SHOPFITTINGS			
Building Classification: G1	Climate Zone: 2		
Paper Size: A0	Scale: AS SHOWN		
Drawn: WL	Checked: AKS	Date: 2020/10/28	
PROJECT No. GPW/HQ/2017/02	DRAWING No. 610-02		REVISION: CLIENT T

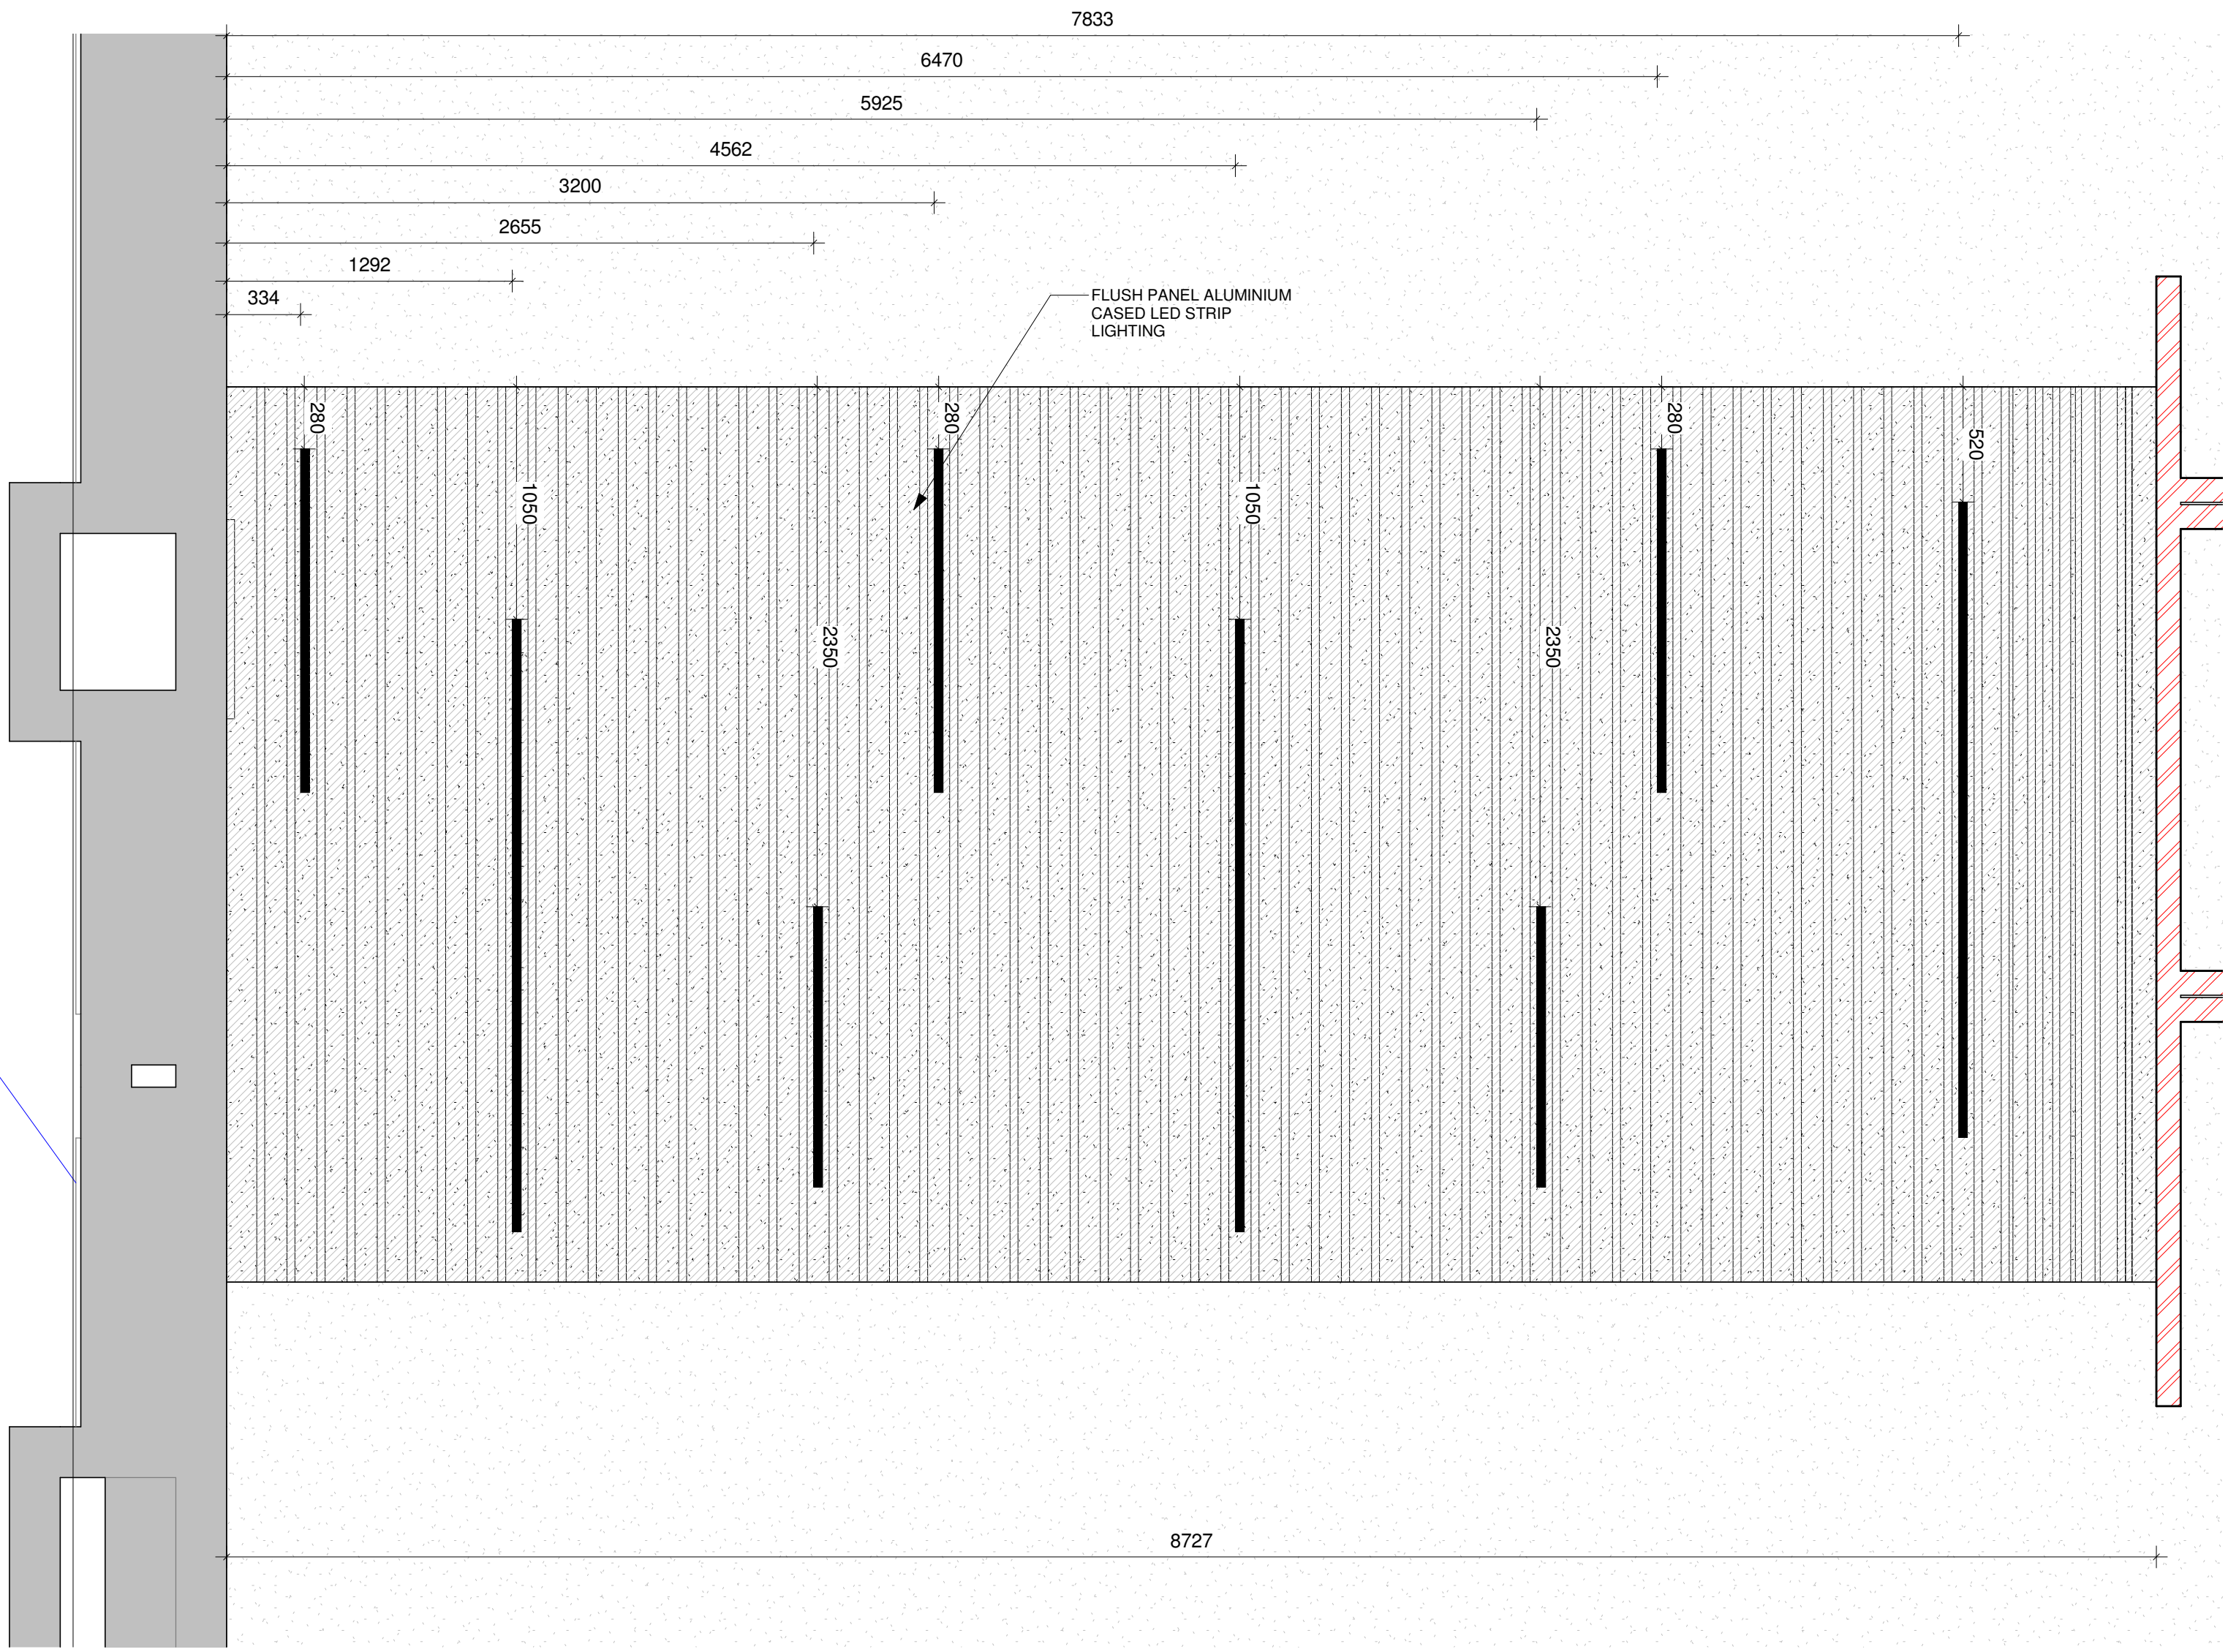


A Reception Ceiling Plan
1 : 25

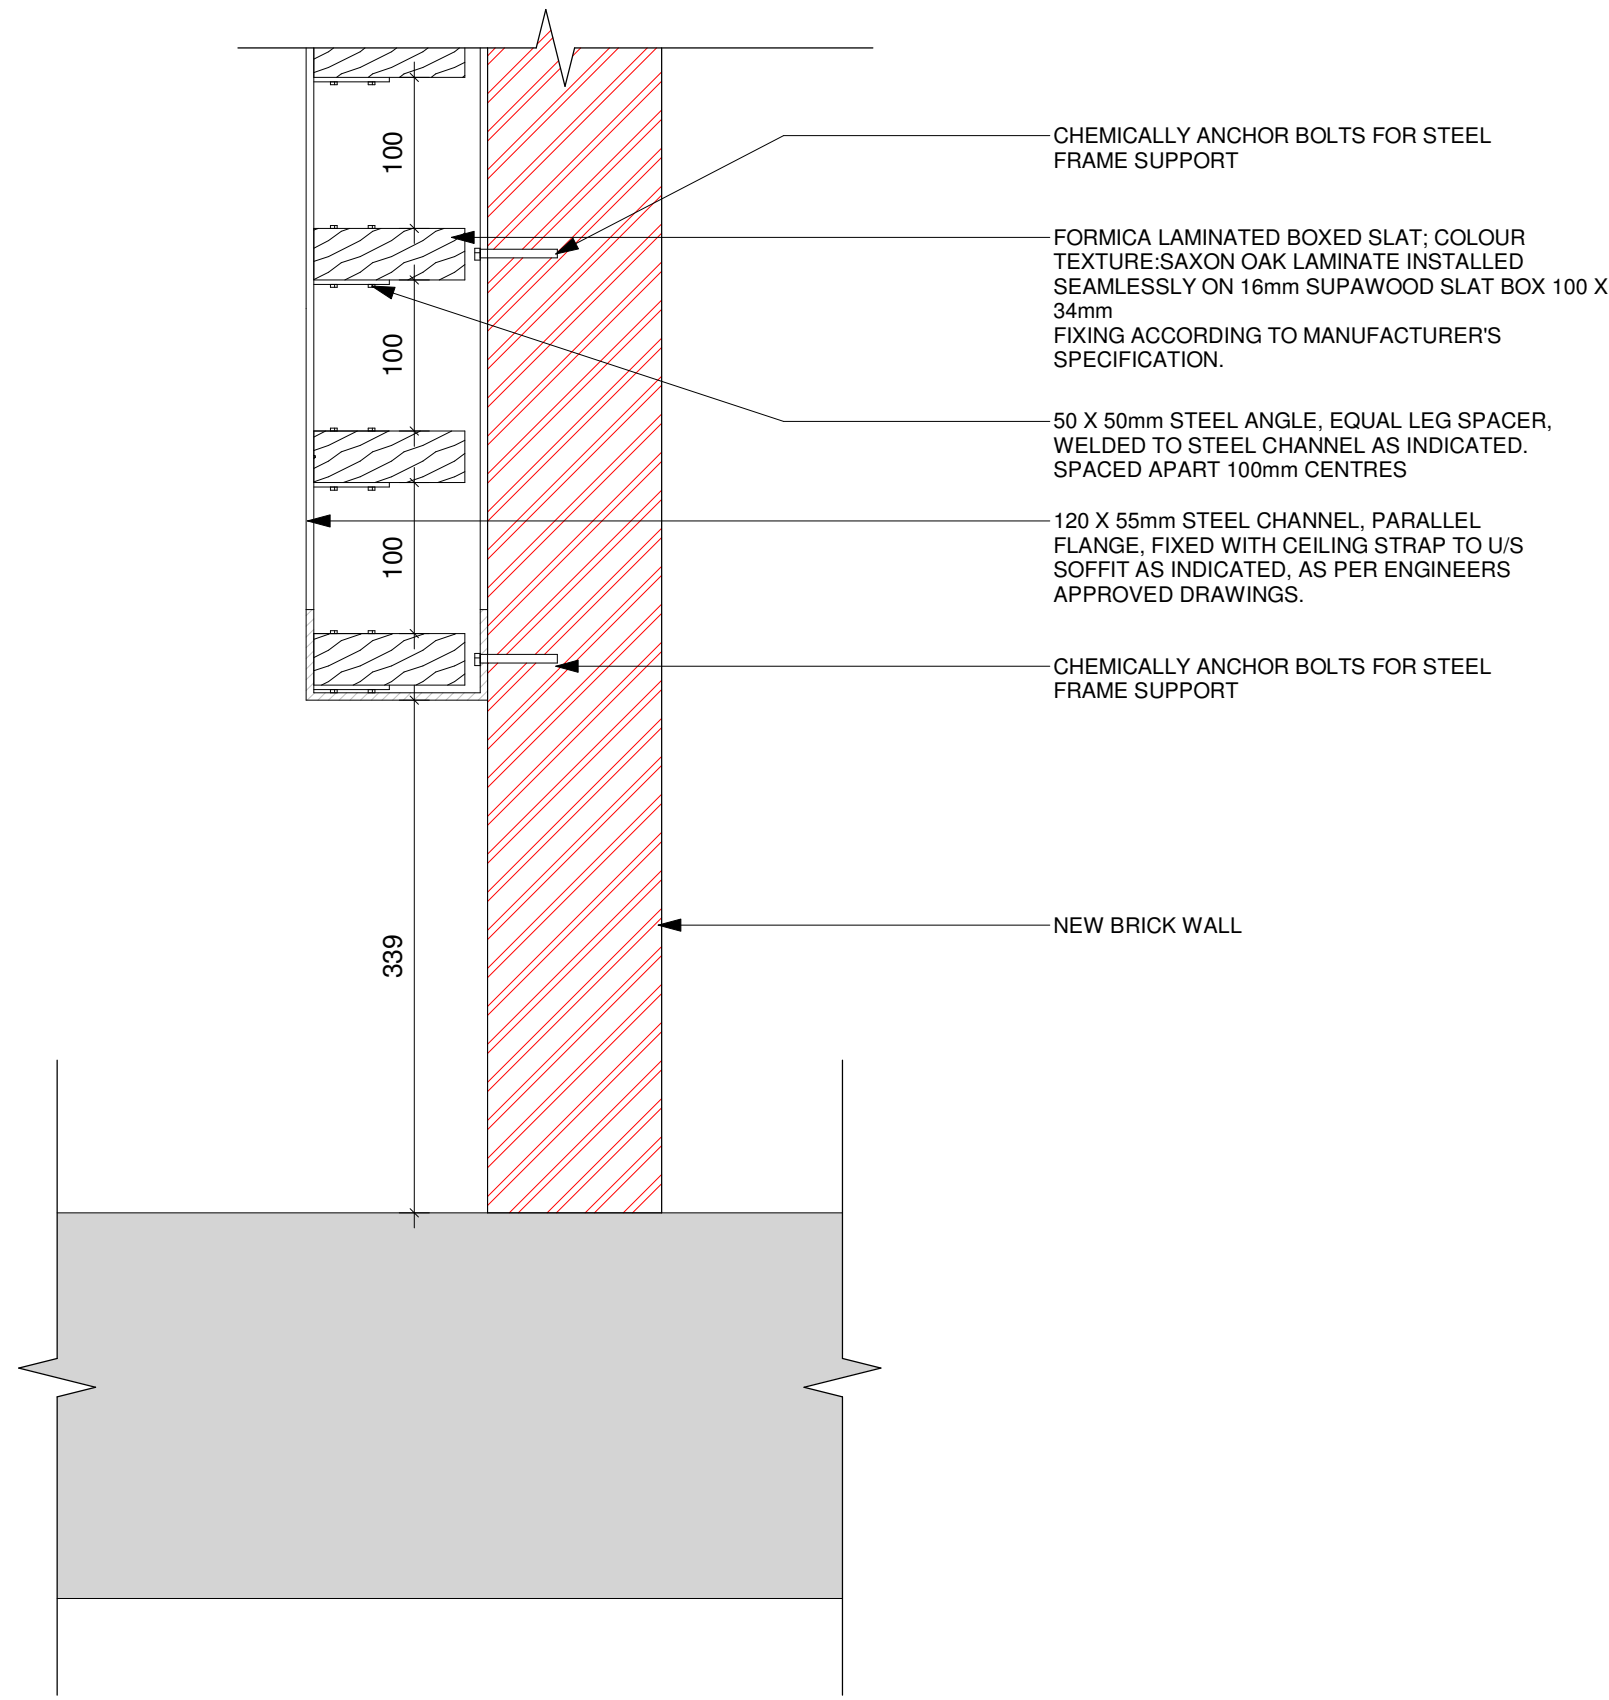


B Wall Connection Detail 2
1 : 5

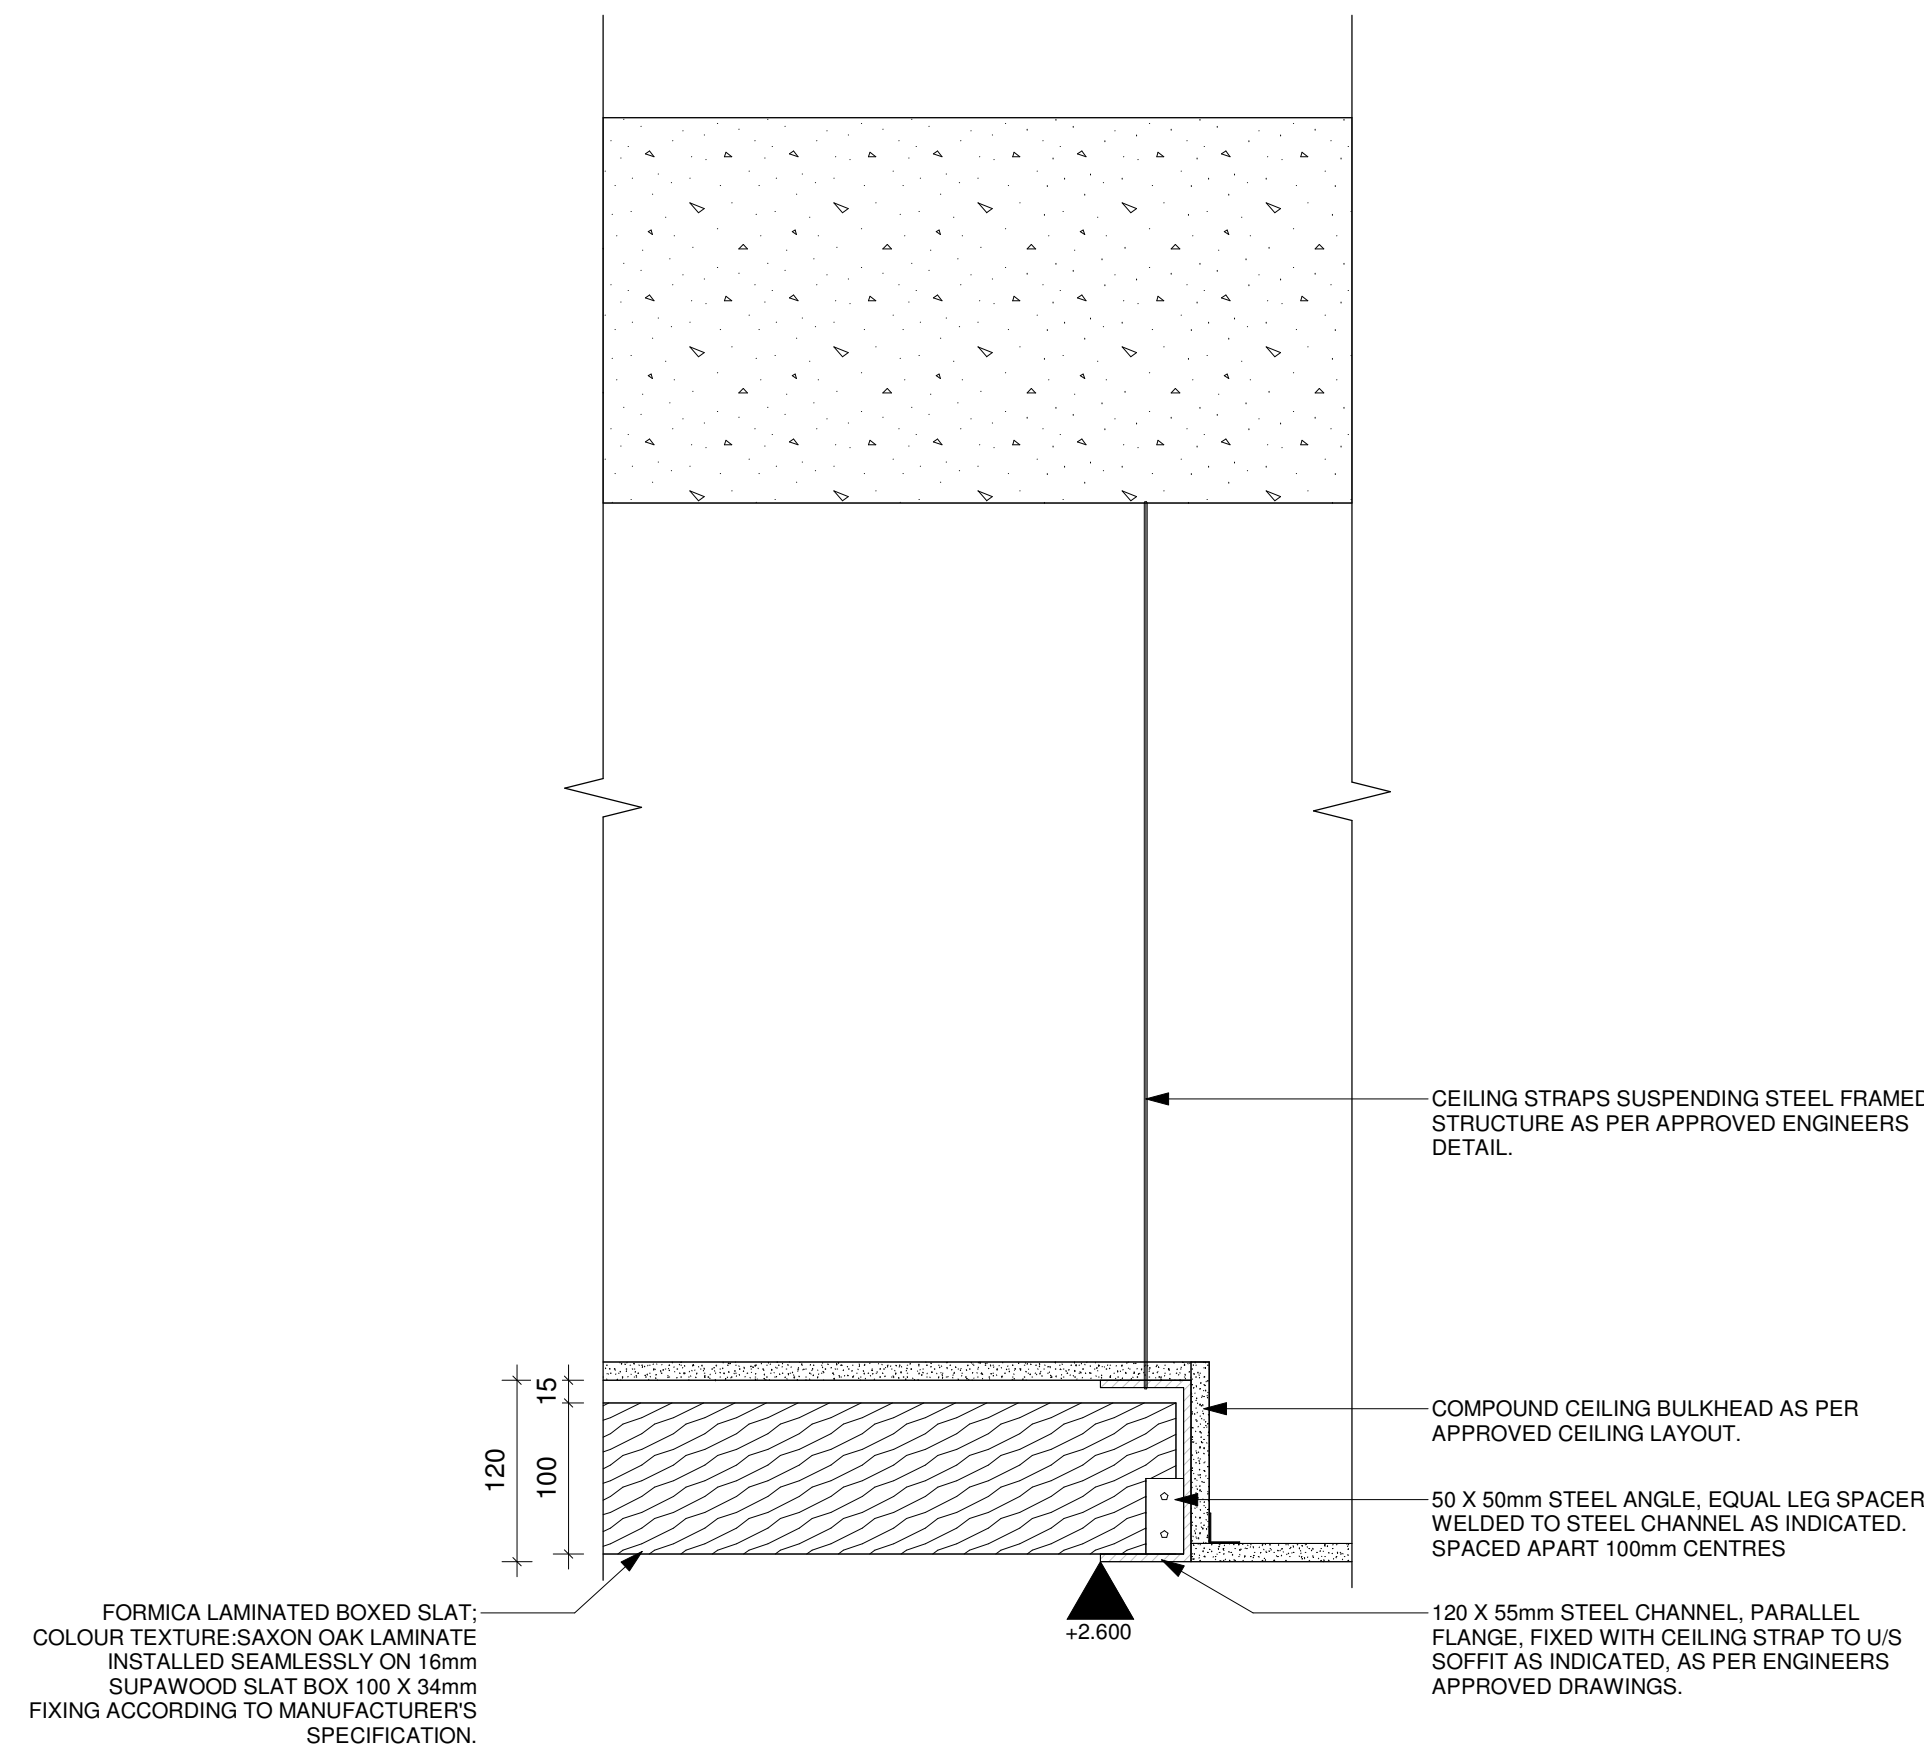


C Ceiling Connection Detail
1 : 5

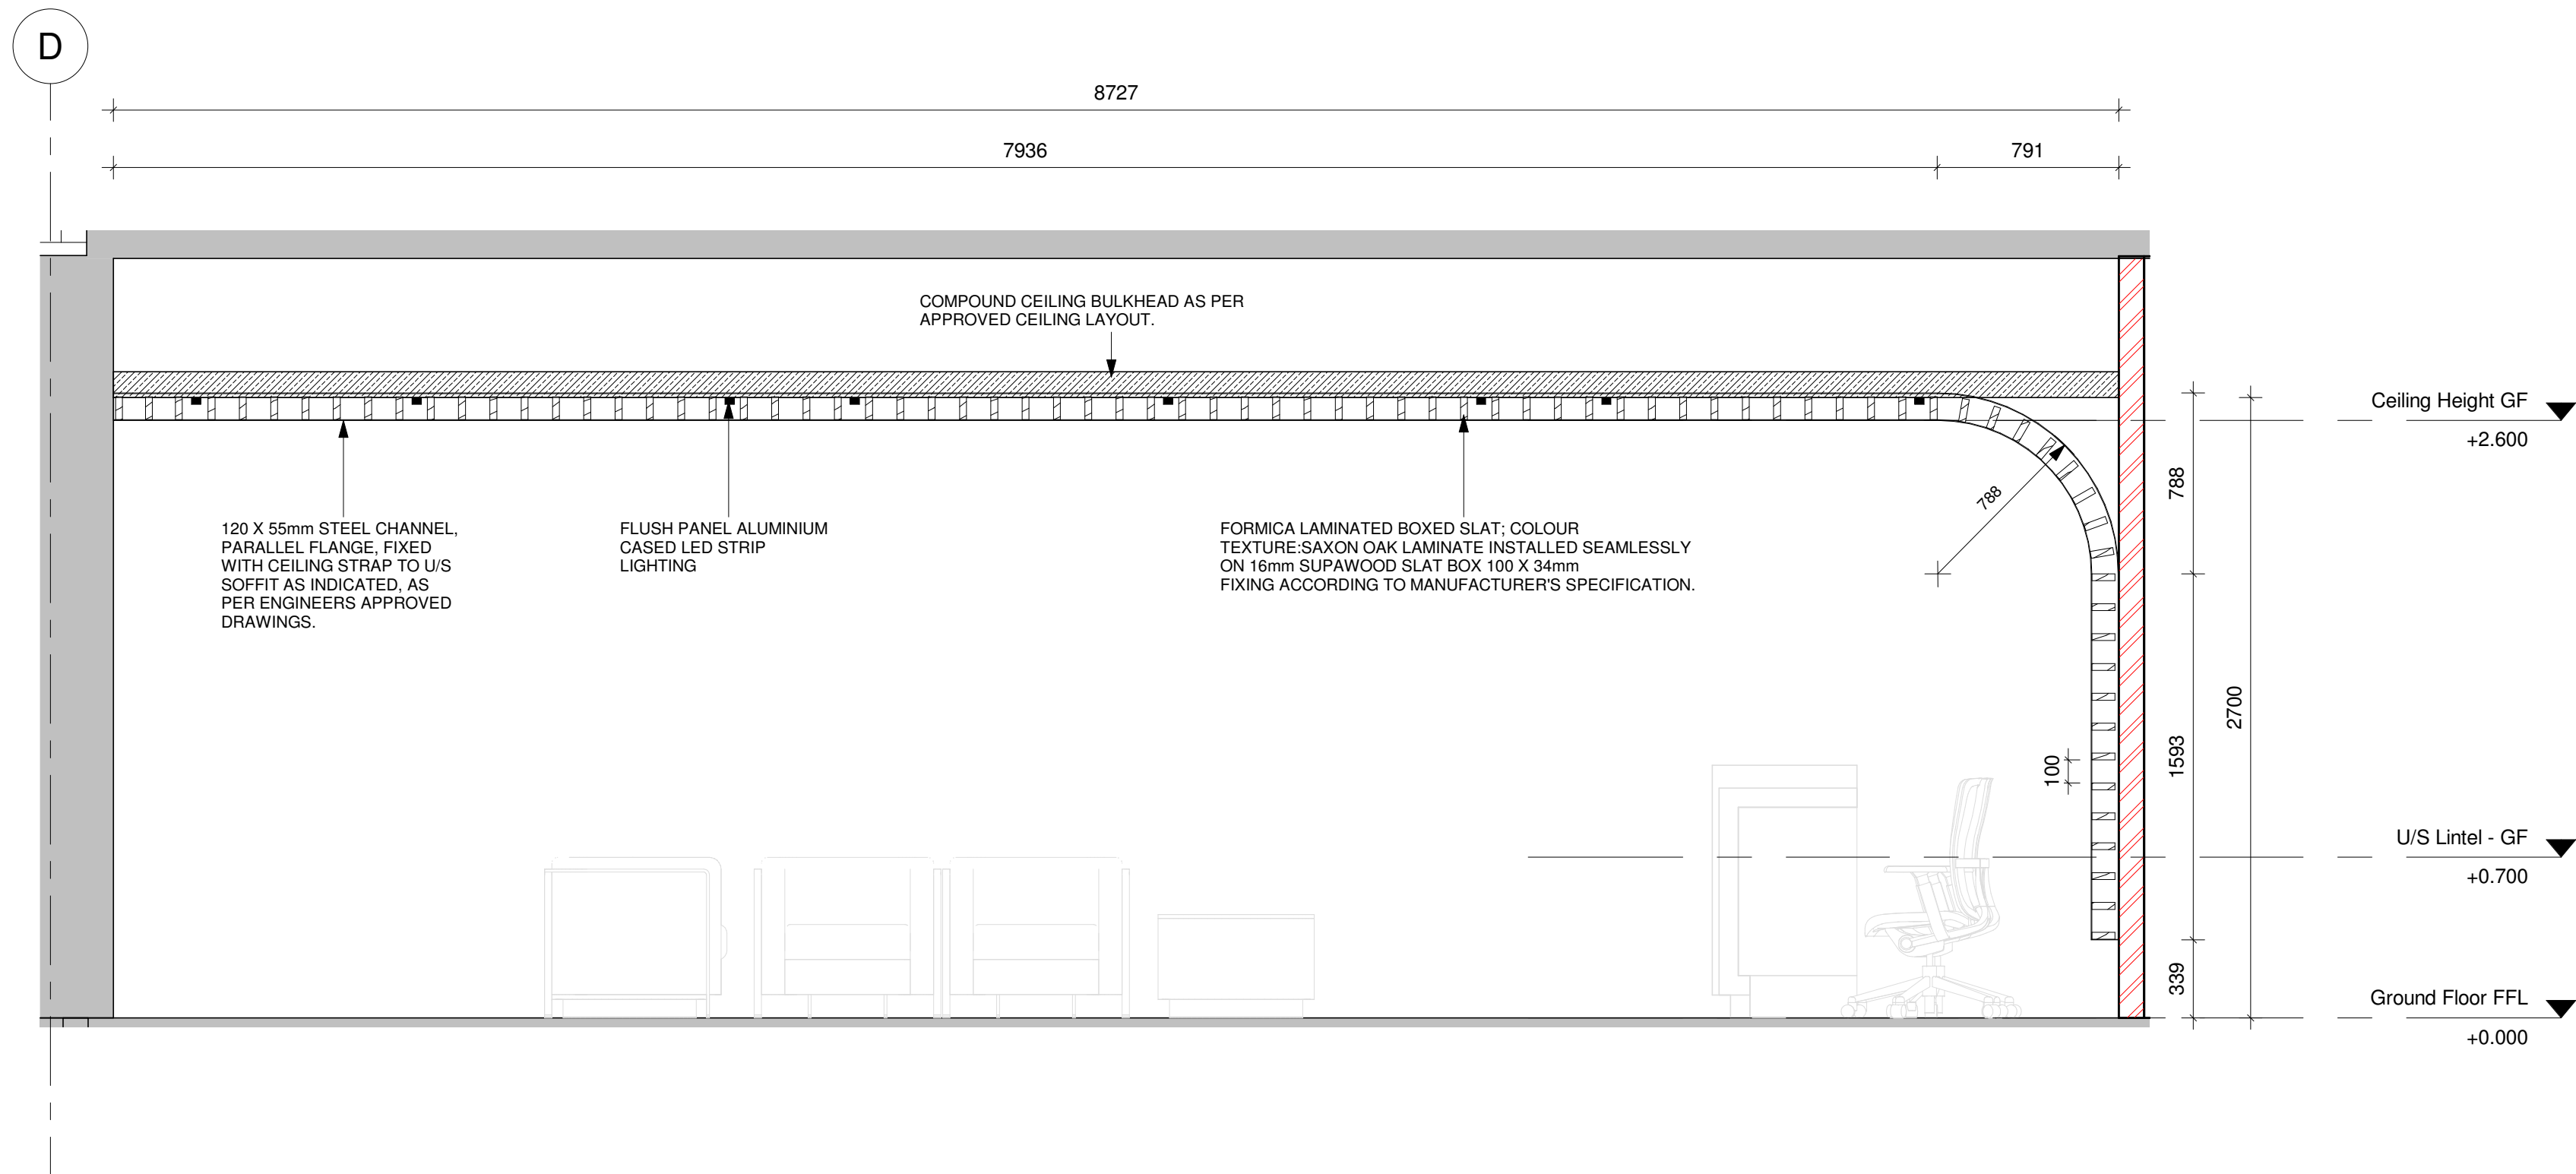

A1 GF Reception Section
1 : 25

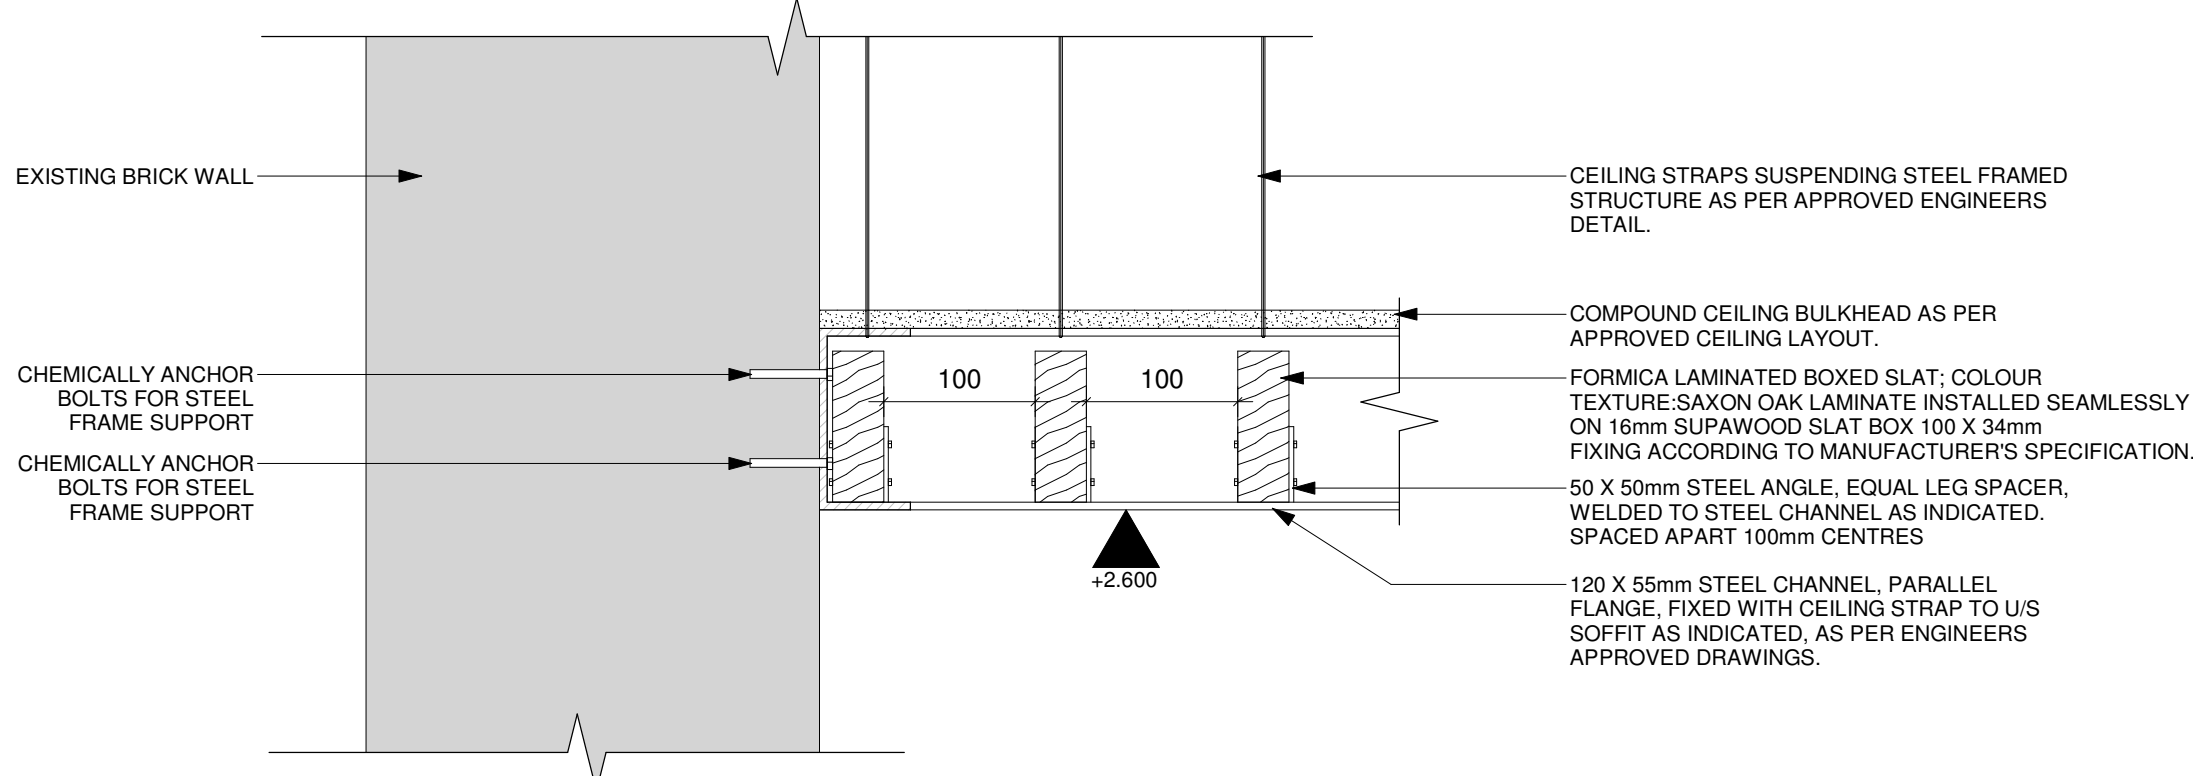

B1 Wall Connection Detail 1
1 : 5

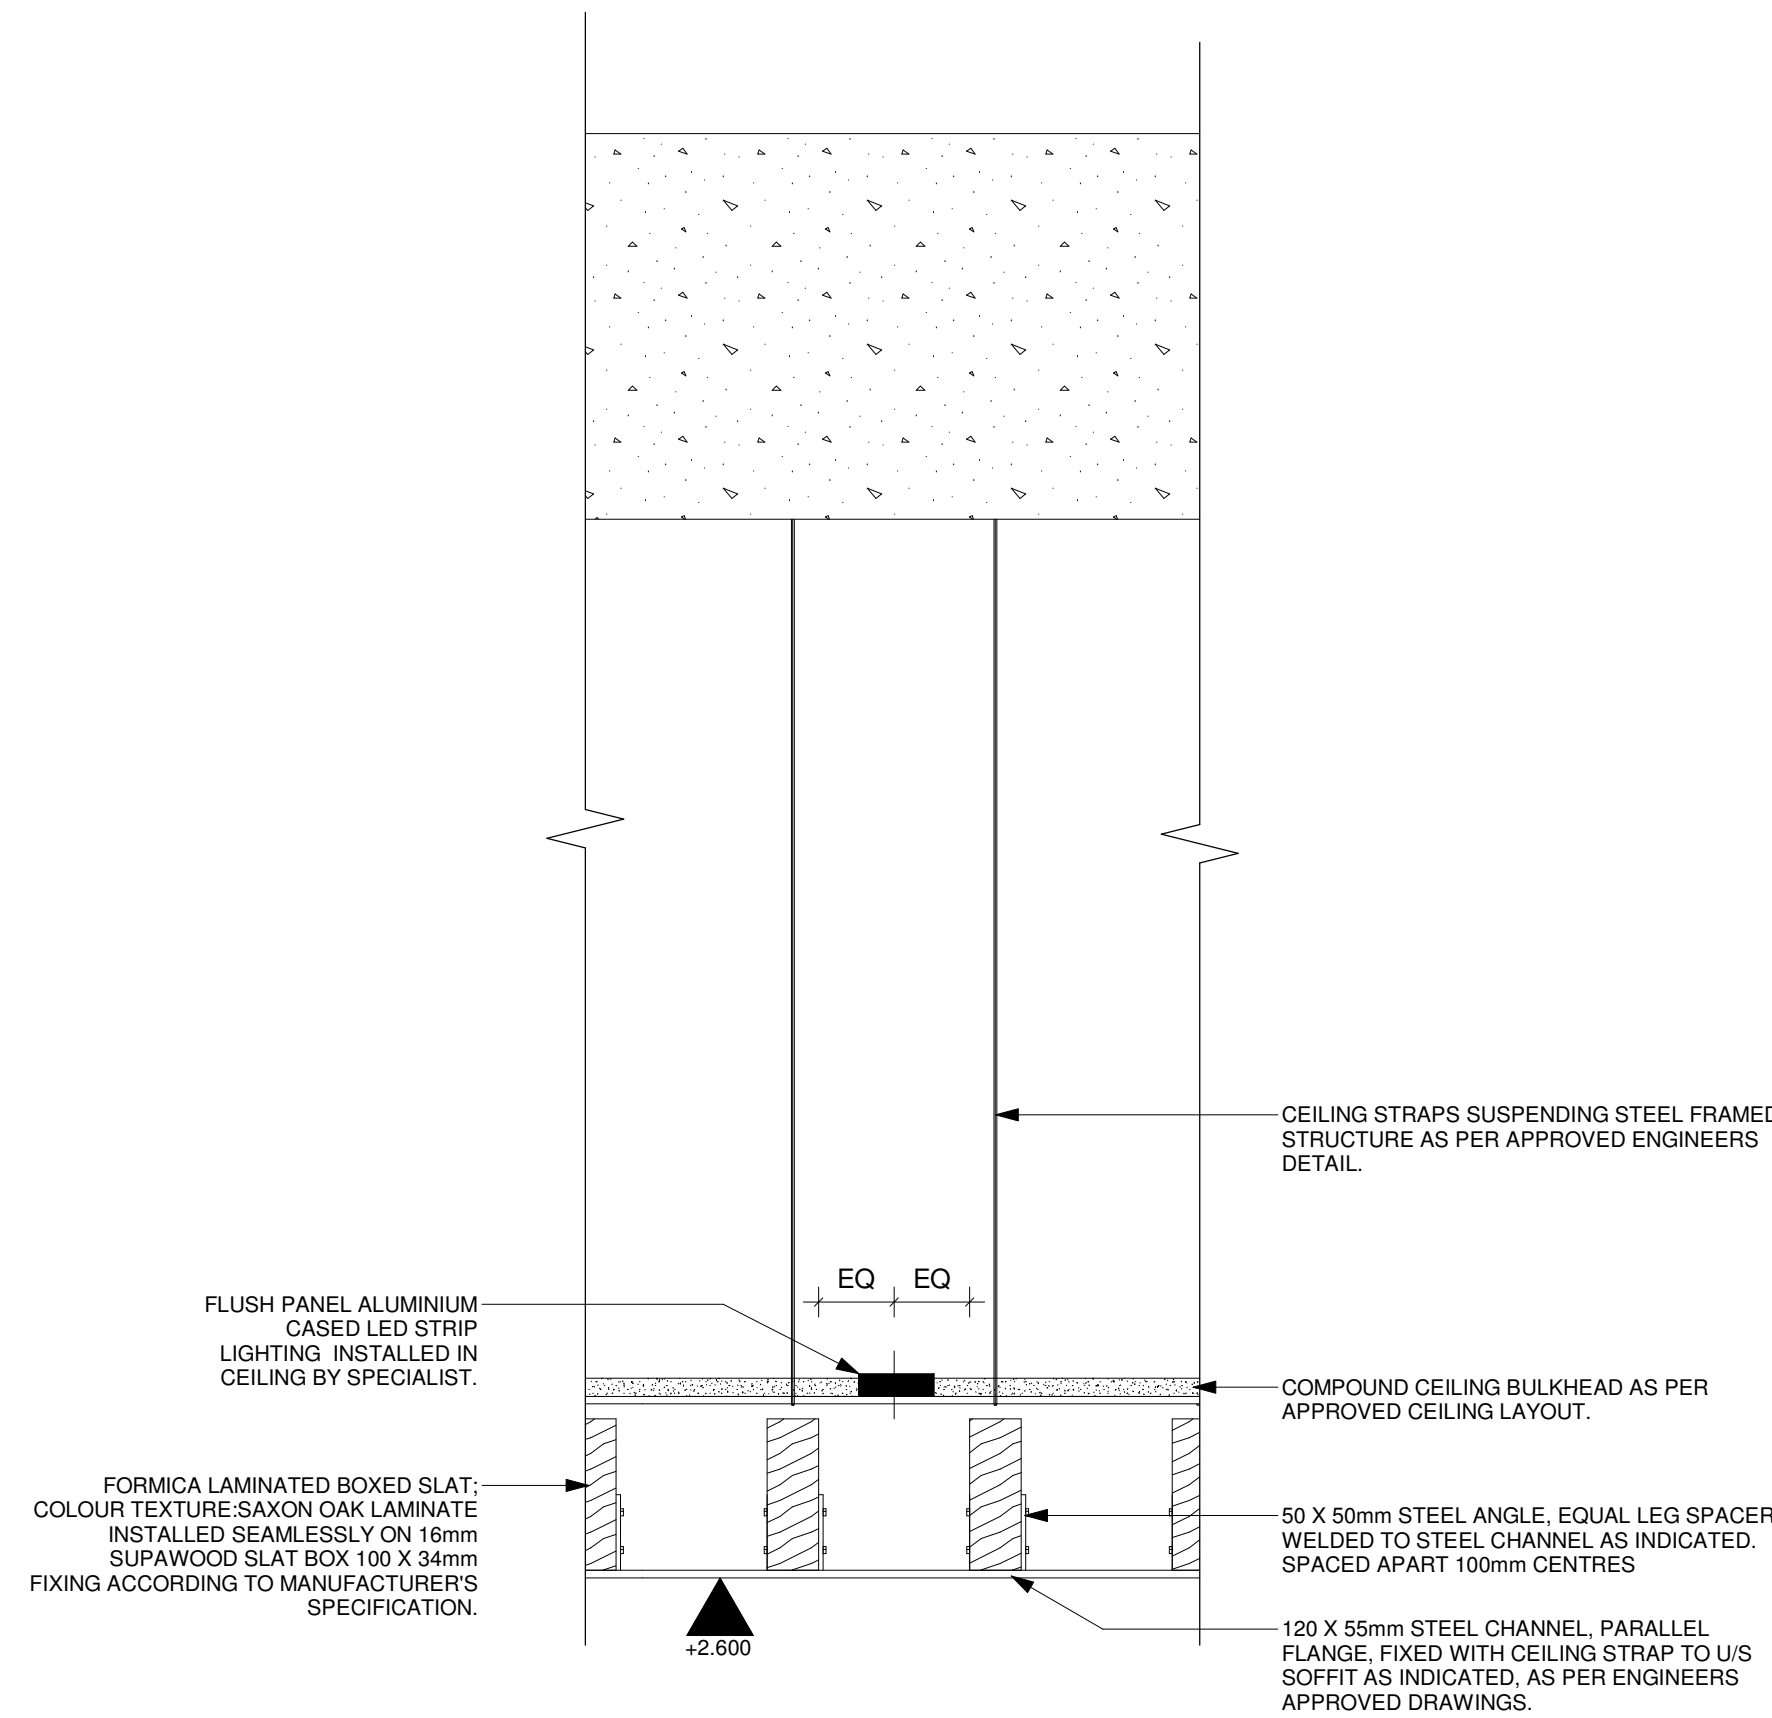

C1 Ceiling Lighting Detail
1 : 5

GENERAL NOTES:
All boundaries, dimensions and levels are to be checked on site before construction and any discrepancies are to be reported to the Architect.
Partial Service: Any discrepancies with site or other information is to be advised to the Architect and direction or approval is to be sought before the implementation of the detail.
Do not scale this drawing.
For the purpose of coordination, all relevant parties must check this information prior to implementation and report any discrepancies to the Architect.

TENDER

REVISIONS			
NO.	DATE	DESCRIPTION	REV BY.
1	05/06/2018	ISSUES FOR TENDER	LDM

© COPYRIGHT: THIS DRAWING MAY NOT BE REPRODUCED, OR TRANSMITTED IN ANY FORM OR BY ANY MEANS IN PART OR IN WHOLE WITHOUT THE PERMISSION OF THE DESIGNER.
ALL WORK TO BE CARRIED OUT IN ACCORDANCE WITH SANS CODE 10400, N.B. A LOCAL AUTHORITY PLANS.
USE FIGURED DIMENSIONS ONLY - DO NOT SCALE.
ANY CONSTRUCTION FROM THESE DRAWINGS IS AT OWNERS RISK.
ALL BOUNDARIES, DIMENSIONS AND LEVELS ARE TO BE CHECKED ON SITE BEFORE CONSTRUCTION AND ANY DISCREPANCIES ARE TO BE REPORTED TO THE ARCHITECT.
PARTIAL SERVICE: ANY DISCREPANCIES WITH SITE OR OTHER INFORMATION IS TO BE ADVISED TO THE ARCHITECT AND DIRECTION OR APPROVAL IS TO BE SOUGHT BEFORE IMPLEMENTATION OF THE DRAWING.
FOR THE PURPOSE OF COORDINATION, ALL RELEVANT PARTIES MUST CHECK THIS INFORMATION PRIOR TO IMPLEMENTATION AND REPORT ANY DISCREPANCIES TO THE ARCHITECT.

Architect: Prakesen Govender (Pr. Arch 5278)
Signature: Date: 28/10/2020



Head Office: 21 Vredeburg Road, Shawville, Durban, 4001
Tel: (+27) 31 331 331 Fax: 031 308 0120
Pretoria Office: 274 Langa Street, Bona Vista, Pretoria, 0001
Tel: (+27) 12 345 678 Fax: 012 345 679
JHB Office: 5th Floor, 15 West Street, Sandton, 2196
Tel: (+27) 11 442 0754

Client: Government Printing Works
Signature: Date:



PROJECT:
GPW HQ- GENERAL UPGRADE OF EXISTING PREMISES
ADDRESS:
ERF 3265, 379 Schubart St, Pretoria Central, 0006, RSA.
DRAWING TITLE:
JOINERY FOR RECEPTION BACKDROP AND CEILING FEATURE
Building Classification: G1
Climate Zone: 2
Paper Size: A0
Scale: AS SHOWN
Drawn: WL
Checked: AKS
Date: 2020/10/28
PROJECT No: GPW/HQ/2017/02
DRAWING No: 610-04
REVISION:
CLIENT T