

A) THIS DRAWING TO BE USED FOR SECURITY, ACCESS CONTROL, FIRE DETECTION, INTERCOM, BGM (P.A.), TELEPHONE AND DATA/

COMMS PURPOSES ONLY.

C) REFER TO ARCHITECTS AND STRUCTURAL ENGINEERS DRAWINGS FOR ALL BUILDING DIMENSIONS, LATEST BUILDING REVISIONS AND SERVICES.

D) THIS DRAWING IS TO BE READ IN CONJUNCTION WITH THE SECURITY, ACCESS CONTROL, FIRE DETECTION, INTERCOM, BGM (P.A.), TELEPHONE AND DATA/COMMS SPECIFICATION.

E) ALL WORK TO COMPLY WITH RELEVANT STANDARD CODES OF PRACTICE, SPECIFICATIONS AND REGULATIONS.

RESERVED. NO PART OF THIS DRAWING MAY BE REPRODUCED IN ANY MATERIAL FORM (INCLUDING PHOTOCOPYING OR STORING IN ANY MEDIUM OR BY ELECTRONIC MEANS AND WHETHER OR NOT FOR PRIVATE OR PROFESSIONAL USE) WITHOUT THE WRITTEN PERMISSION OF THE COPYRIGHT OWNER.

NOT TRANSMITTED OR INCIDENT TO SOME OTHER USE OF THIS DRAWING) AND ALSO, THIS DRAWING MAY NOT BE USED FOR ANY PURPOSE OR REASON OTHER THAN FOR WHICH IT WAS ORIGINALLY ISSUED, WITHOUT THE WRITTEN PERMISSION OF

DRAWING NOTES:


REFER TO DETAIL DRAWING NO. 17052_511
FOR ACCESS CONTROL DETAILS.

FOR ACCESS CONTROL DETAILS.

- ① Conduit point @ 1000mm affil, for Fire Phone.
- ② 250x250 Junction box in ceiling void for Access Control. Refer to details.

GENERAL NOTES:

- Ⓐ Conduit links from level below and up to level above.
- Ⓑ Conduit links to Wire Mesh Basket.

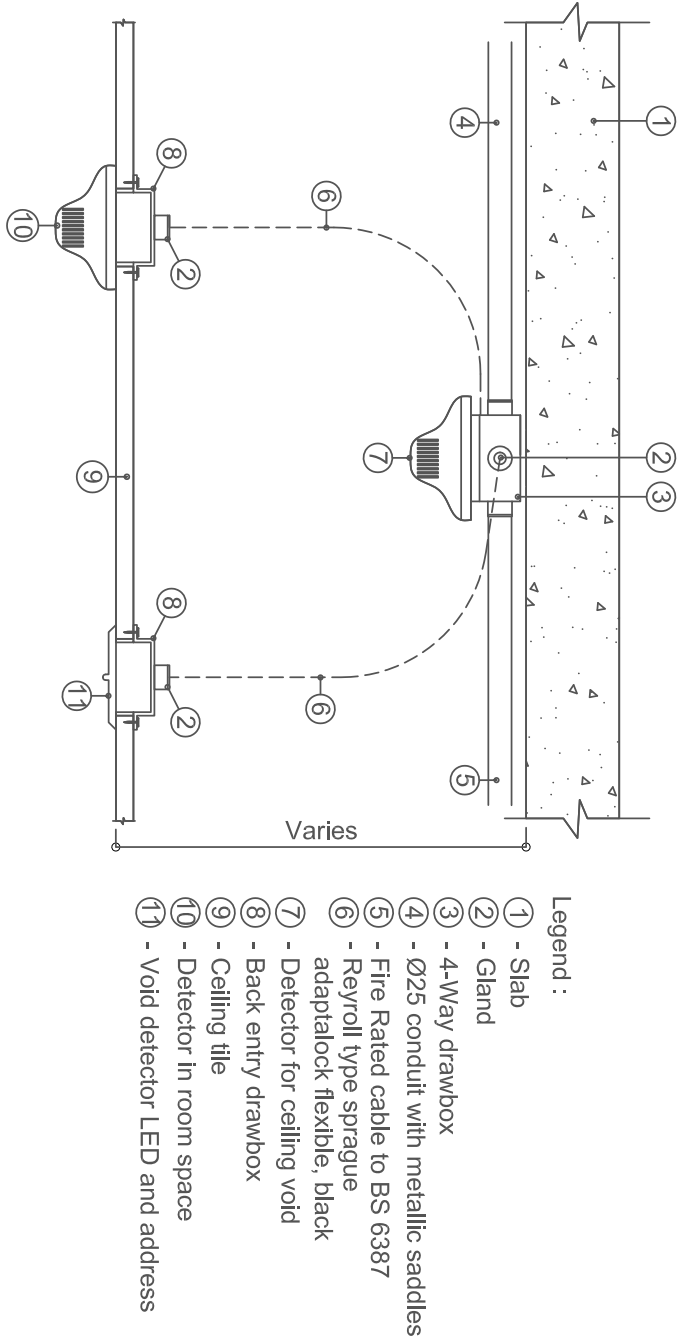

Typical Smoke Detector Detail
(Ceiling Void Detector only when applicable)



300mm wide Basket for Electronic services in ceiling void. (Refer to dwg no. 17052_502)

NOTES: (1) - Contractor to ensure max distance between items 20 meters notwithstanding anything to contrary. (2) - Draw boxes required after every second 90, 180, 270, 53
--

[illegible]

PROJECT SERVICES		
Government Printing Works Refurbishment		
TITLE		
Fifth Floor Electronic Services Conduit Layout and Details		
REVISIONS:		
AM	DRAWN BY DATE VT NOV17	CHECKED SCALE 1:100
PROJECT NO. 17052	DRAWING NO. 306	SHEET PAGE: 11
LAYERS:		REV: A
FILE: 17052_306		