

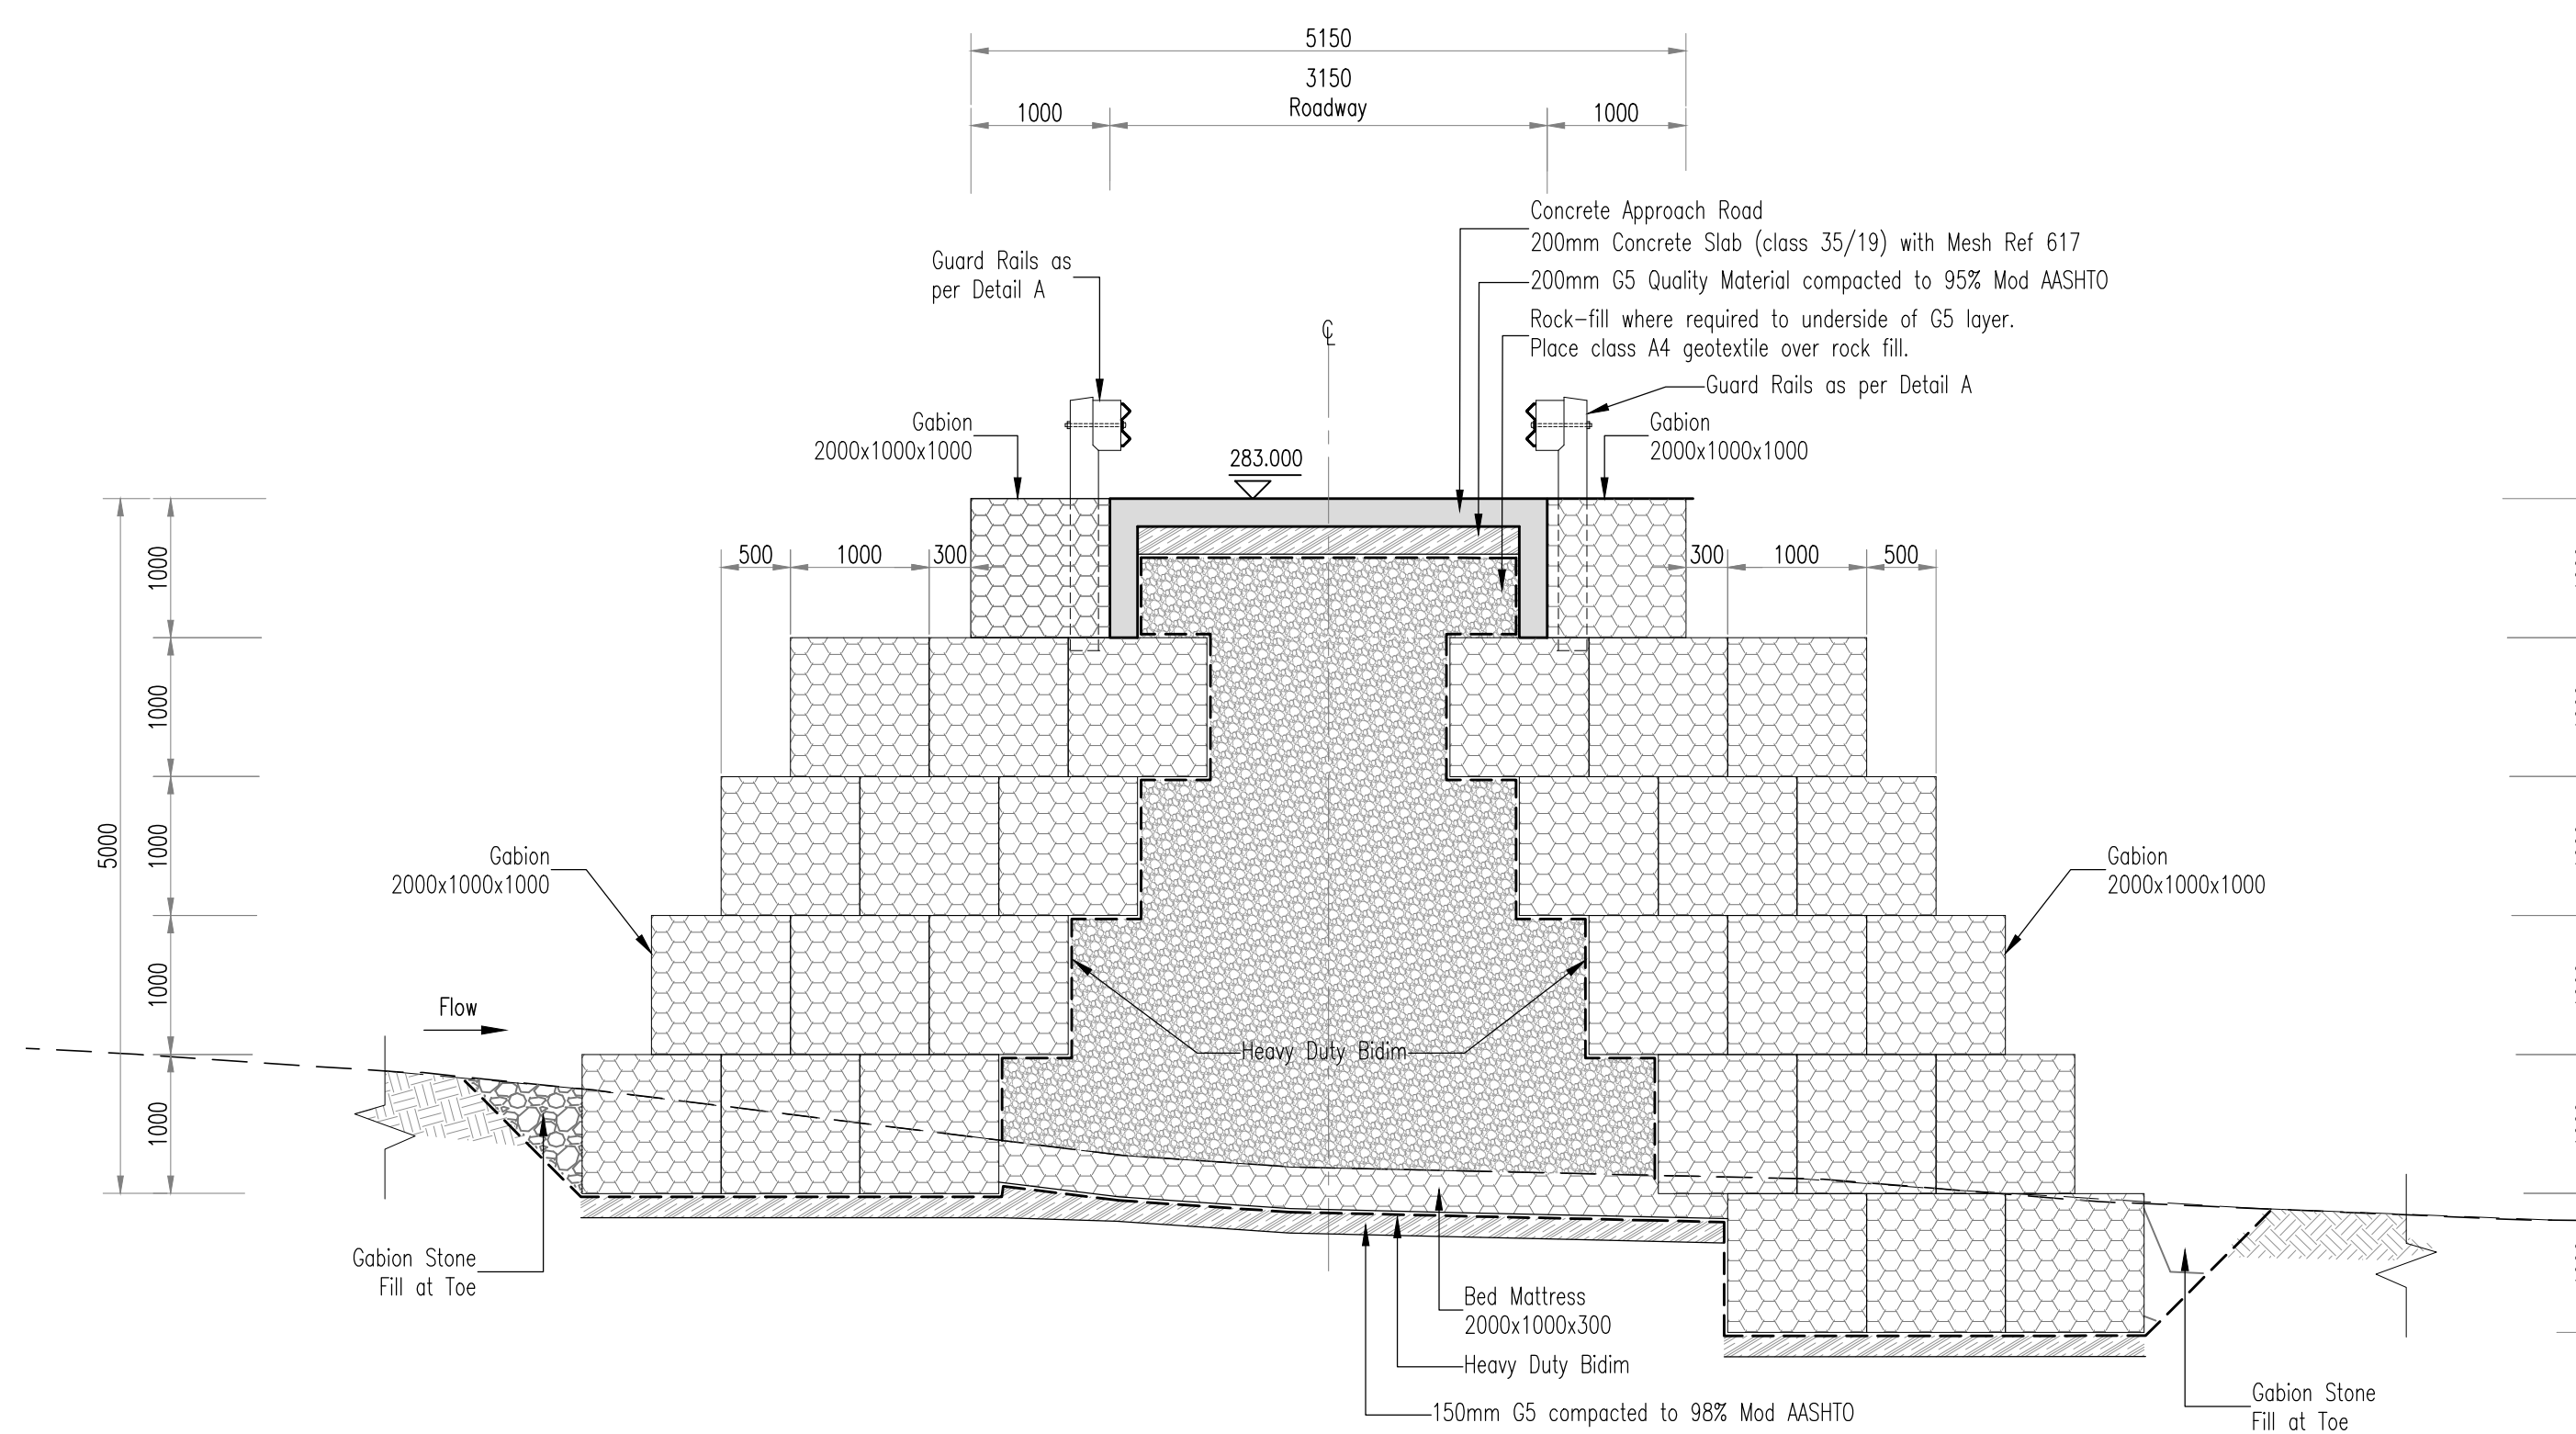


ELEVATION B-B
SCALE: 1:50

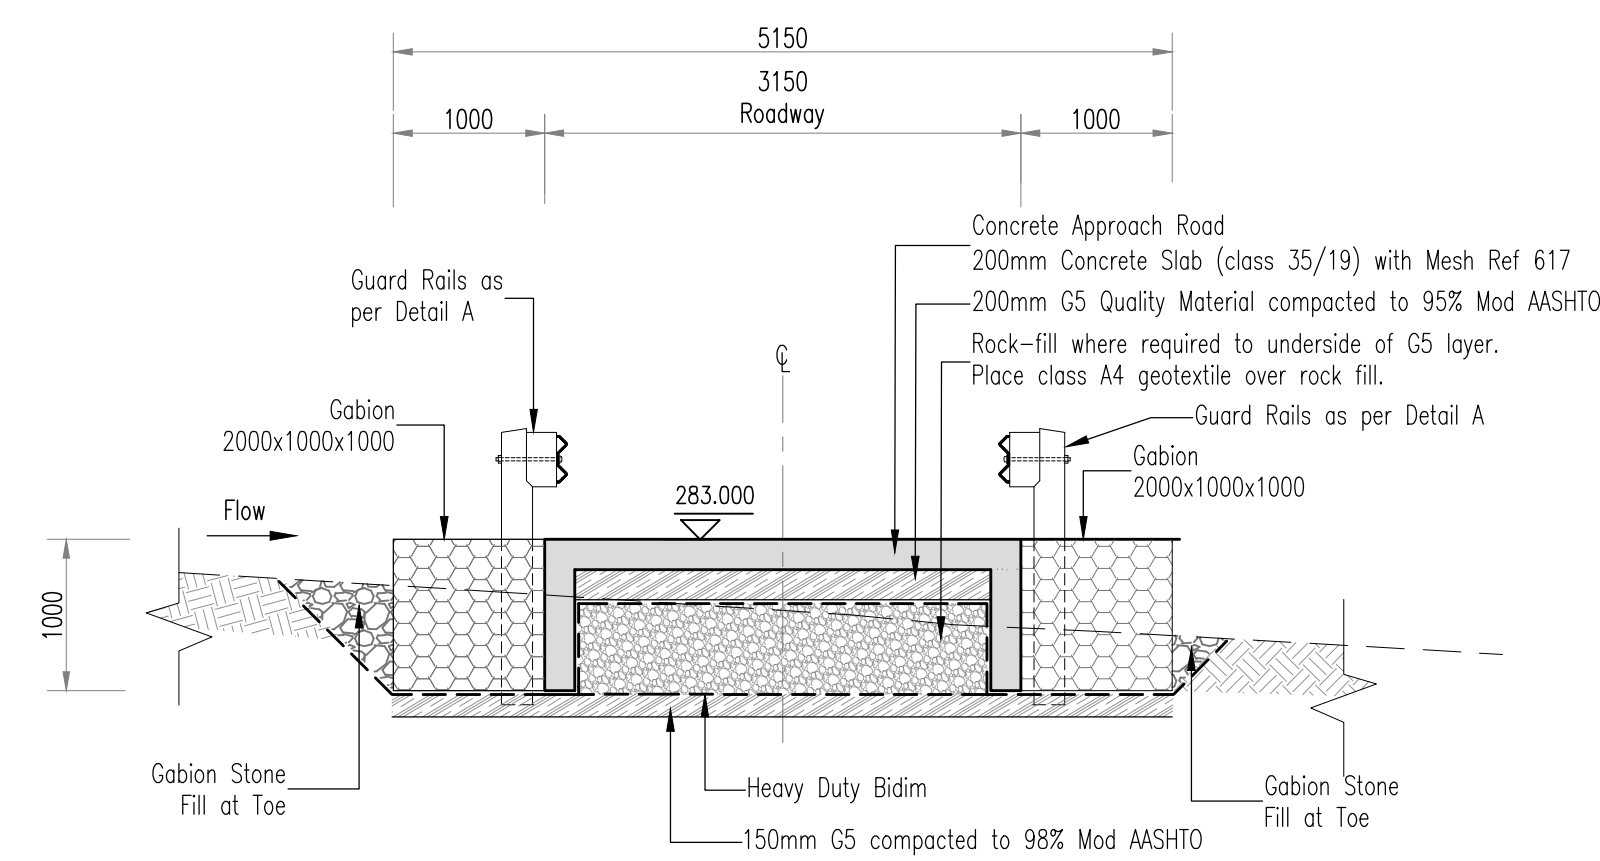

SECTION C-C
SCALE: 1:50

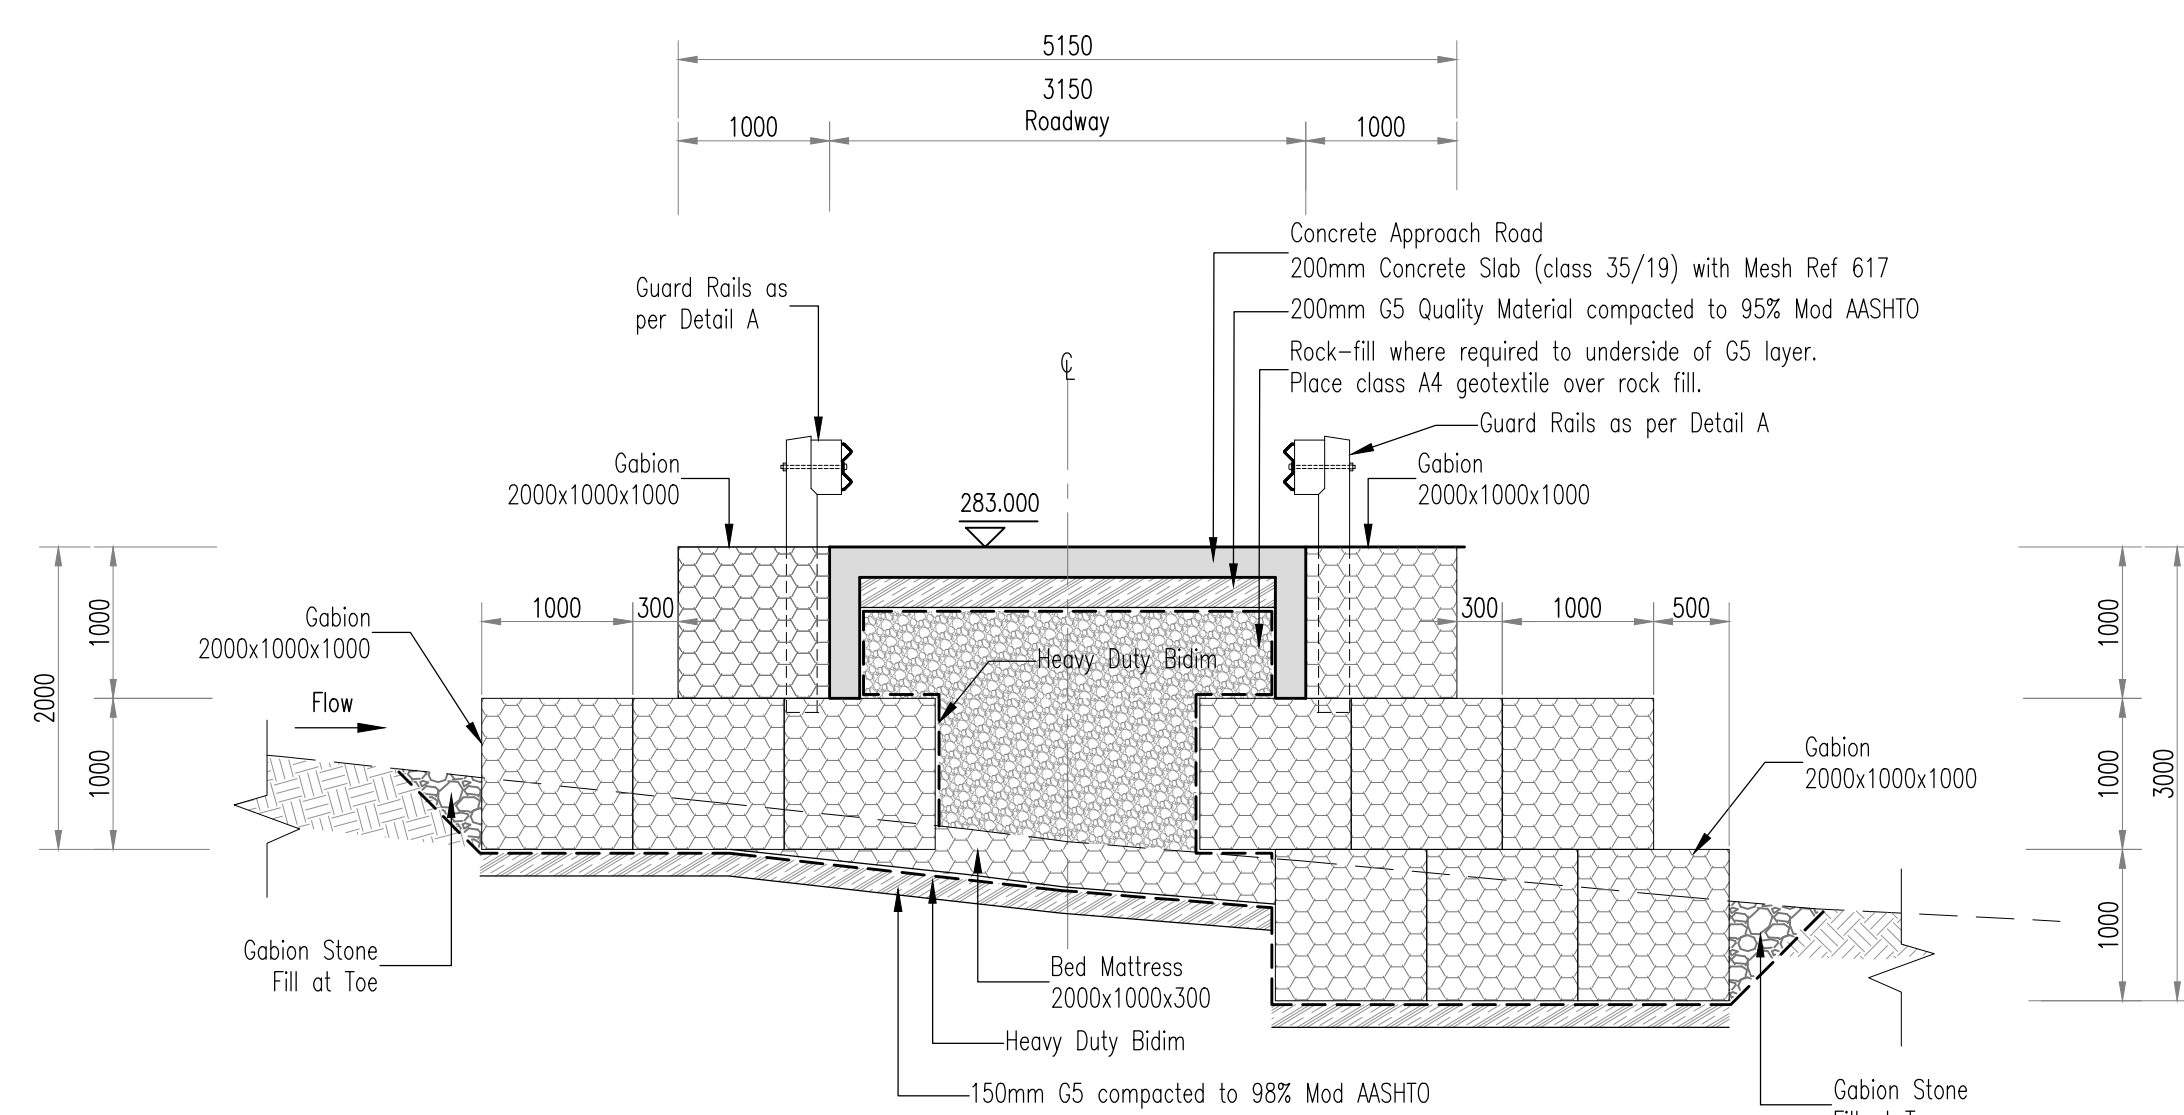

SECTION D-D
SCALE: 1:50

APPROVAL STAMP	
T01 REV BY DATE	
2023-05-26	
Issued for information to DBSA	
REVISION DESCRIPTION	
AMENDMENTS	
FOR INFORMATION	
CLIENT	
DBSA DEVELOPMENT BANK OF SOUTHERN AFRICA Building Africa's Prosperity	
Uthambiso Consult (Pty) Ltd CONSULTING ENGINEERS AND PROJECT MANAGERS (INCORPORATED IN THE REPUBLIC OF SOUTH AFRICA) Port Elizabeth 101 PICTURES ROAD Wardens Port Elizabeth P.O. Box 9502 Wardens Port Elizabeth 6005 Tel: (041) 3210 100 Fax: (041) 3210 102 Email: info@uthambiso.co.za Web: www.uthambiso.co.za	
PROJECT TITLE	
Construction of Dikidikini River Bridge (Ward 6)	
DRAWING TITLE	
BRIDGE LAYOUT PLAN, SECTIONS AND DETAILS (SHEET 2 OF 3)	
DRAWN BY DATE DATE CHECKED DATE DESIGNED DESIGN ENGINEER APPROVED BY (Signature)	BVDW 2023-02-10 2023-02-10 CS/JG RM
DATE DRAWN DATE CHECKED DATE DESIGNED DESIGN ENGINEER APPROVED BY (Signature)	2023-02-10 2023-02-10 2023-02-10 JG JG
DATE APPROVED	DATE APPROVED
DRAWING No. A_GA20-02	SHEET No. 2 of 3
REVISION T01	