



IN-LINE ISOLATING VALVE ON 50mm PIPE

N.T.S

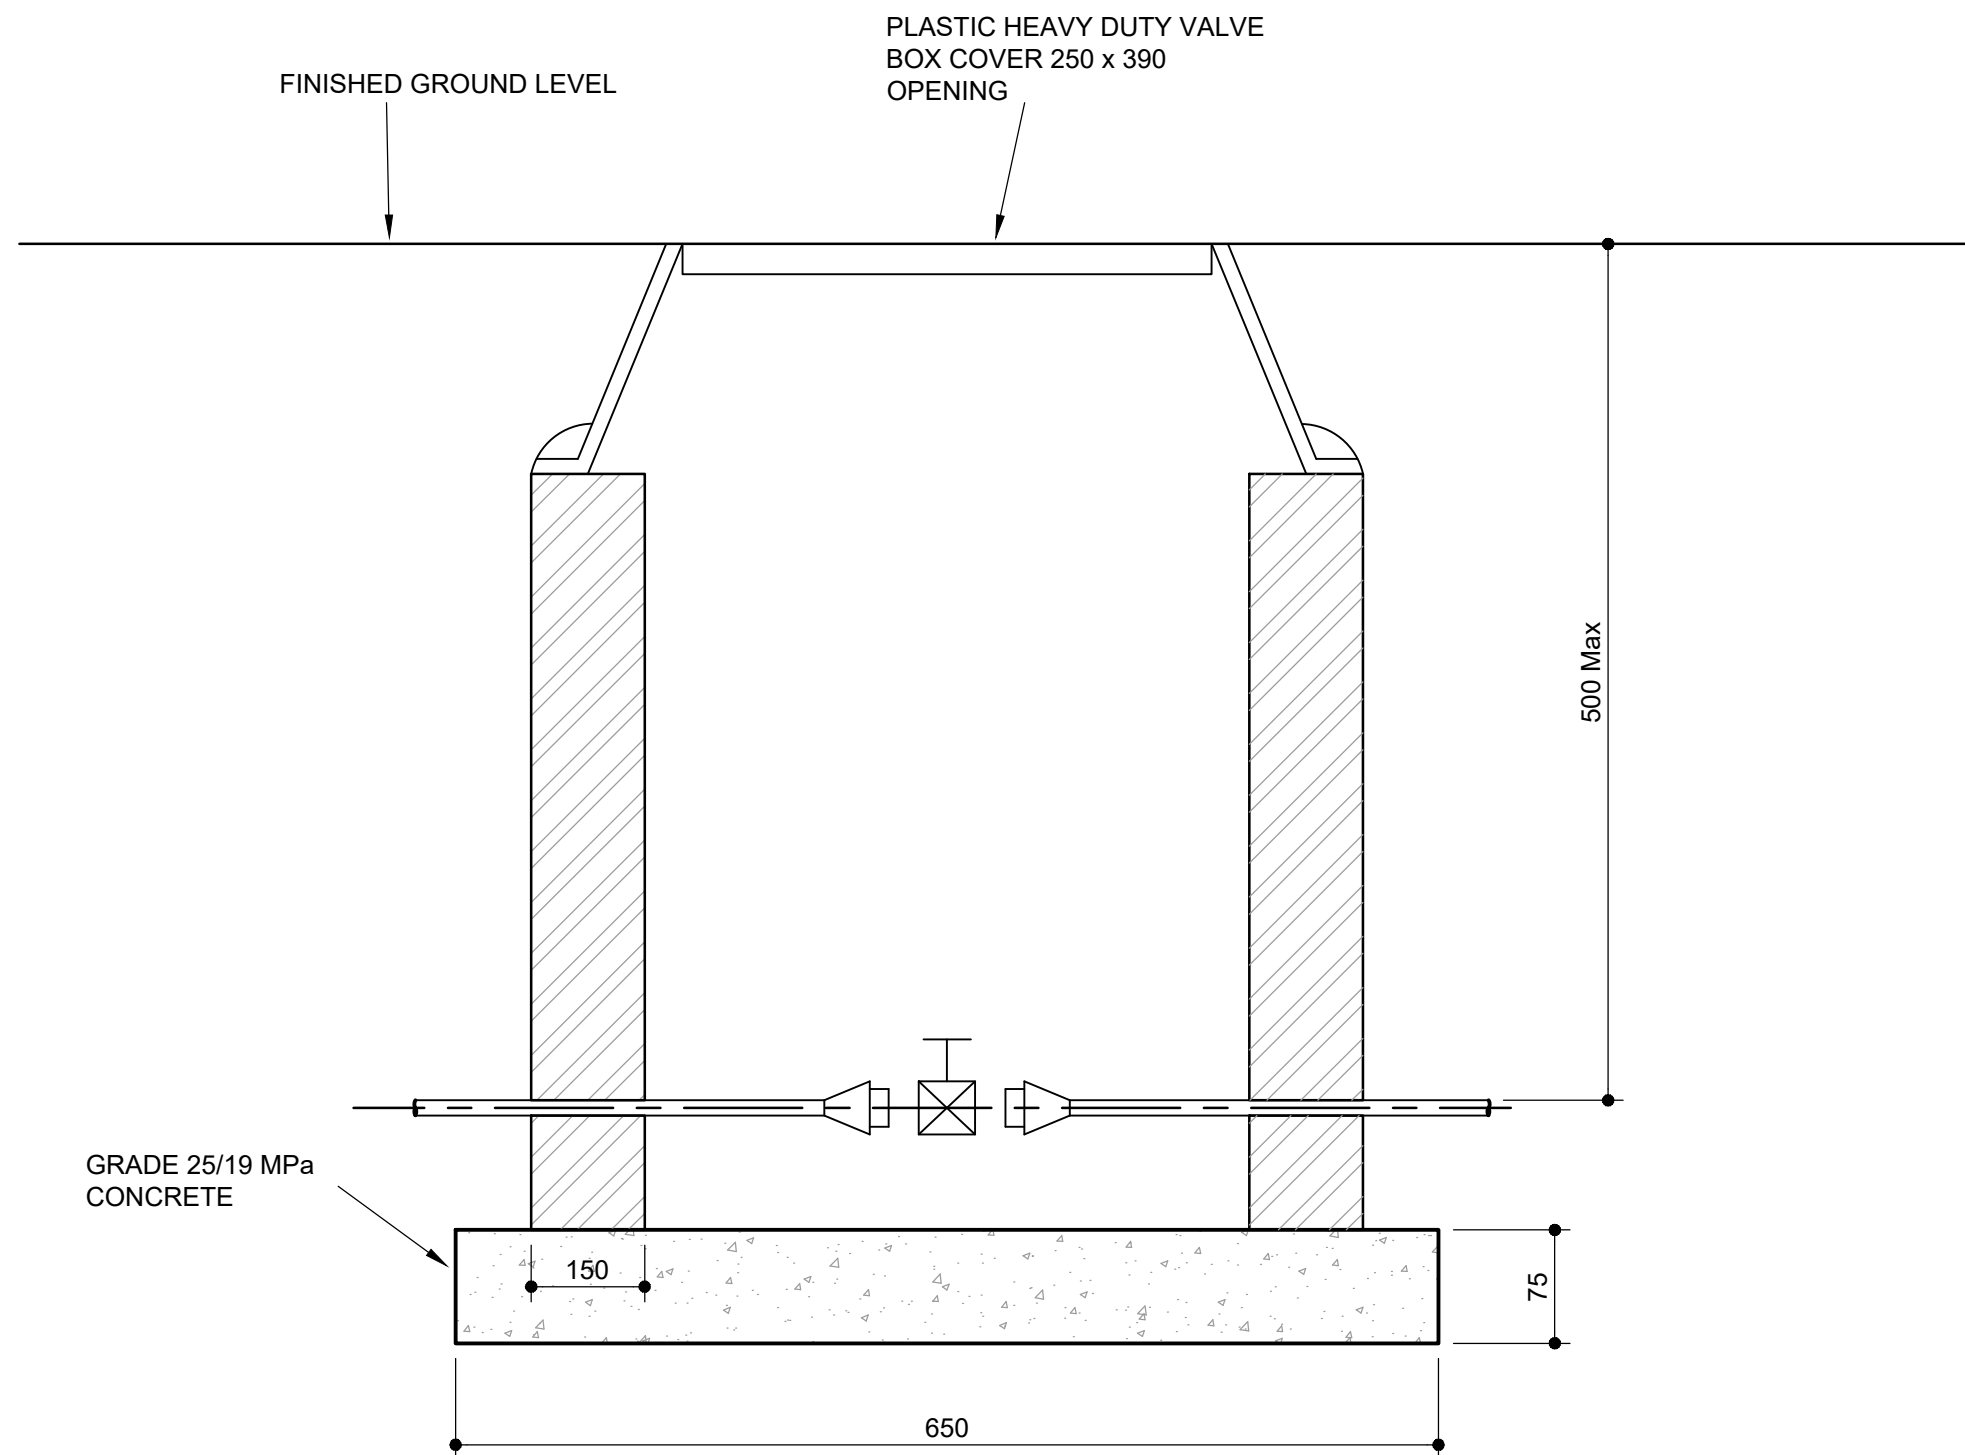

SECTION

N.T.S.

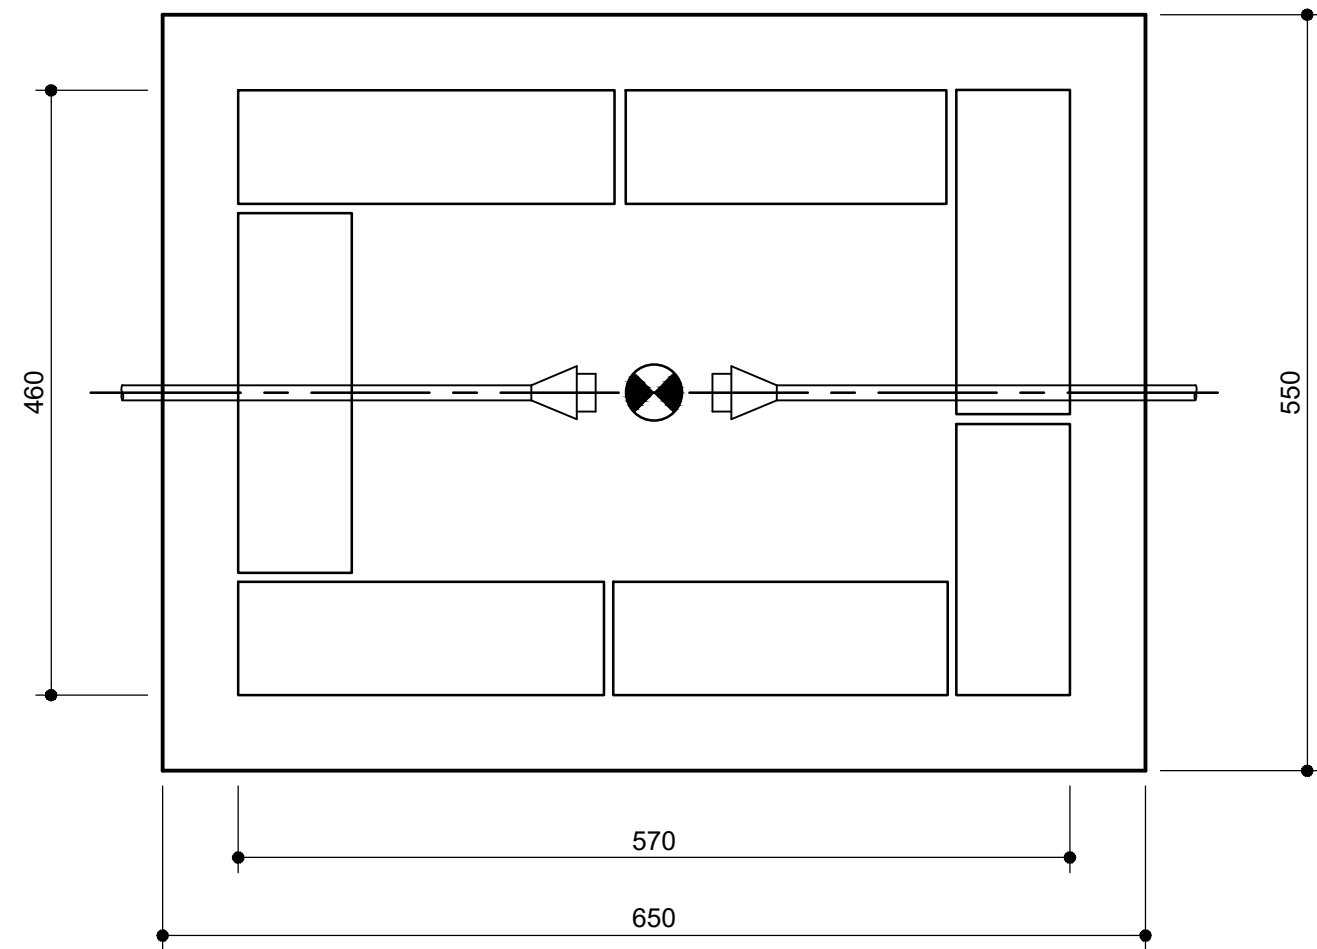

PLAN

N.T.S.

ISOLATING VALVE CHAMBER

NOTES:

GENERAL:

DRAWING MUST NOT BE SCALED.

ALL WORKMANSHIP AND MATERIALS MUST COMPLY WITH THE LATEST RELEVANT SANS CODES.

ALL EXCAVATIONS MUST BE INSPECTED AND APPROVED BY THE ENGINEER BEFORE ANY CONCRETE IS CAST.

ALL REINFORCEMENT MUST BE INSPECTED AND APPROVED BY THE ENGINEER BEFORE ANY CONCRETE IS CAST.

0 02-02-23 ISSUED FOR TENDER JvdL

NO. DATE REVISION CHECKED

PRINCIPAL AGENT / CIVIL / STRUCTURAL ENGINEER

No.7 Bush Shrike Close
Victoria Country Club Estate
170 Peter Brown Drive
Montrose, Pietermaritzburg
3201

Tel :033 347 7900
Fax :033
email:maritzburg@mariswe.com

THE ENGINEERING COUNCIL OF SOUTH AFRICA (ECSA)NUMBER and signature:
20010004
20050193

ARCHITECT

Office Suite No:104
49 Chapel Street(Peter Kerchoff)
Pietermaritzburg
3200

Tel :033 342 5135
Fax :033 342 4989
email:admin@saarch.co.za

ARCHITECTURAL PROFESSIONAL SACAP NUMBER and signature:
S.SAMBUMBU SACAP 20725

QUANTITY SURVEYOR

Office Suite No:104
49 Chapel Street(Peter Kerchoff)
Pietermaritzburg
3200

Tel :033 342 4989
Fax :086 242 0378
cellinfo@lwaniconsulting.co.za

3285

ELECTRICAL MECHANICAL

10 Boom Street
Pietermaritzburg
3200
Tel :-
Fax :-
email:info@karosolutions.co.za

THE ENGINEERING COUNCIL OF SOUTH AFRICA (ECSA)NUMBER and signature:

201670008

ASSOCIATED REFERENCE DRAWING

FIELD	DESCRIPTION	REV.	DATE
C	WATER STANDARDS	0	13-02-2023

KEY : A = ARCHITECT; C = CIVIL; S = STRUCTURAL; M = MECHANICAL; E = ELECTRICAL; L = LANDSCAPE

	NAME	DATE	REVISION
DESIGNED	JP V D LINDE	13-02-2023	SCALE
DRAWN	N MAHLOBO	13-02-2023	AS SHOWN
VERIFIED	JP V D LINDE	13-02-2023	REVISIONS: I = INFORMATION M = FOR MEASURE T = TENDER C = CONSTRUCTION AB = AS BUILT FA = FOR APPROVAL
VALIDATED	JP V D LINDE	13-02-2023	

CLIENT IMPLEMENTED BY



PROJECT
Kwa-Zulu Natal Department of Education
Infrastructure Development and Maintenance Programme
PROVINCE: KZN PROVINCE
01-AMABUYE SECONDARY SCHOOL

DRAWING TITLE
WATER STANDARDS

TYPE OF INFRASTRUCTURE: **STORM DAMAGES**

FILE NUMBER	DESCRIPTION	DOCUMENT NUMBER	REVISION
500101306	CIVIL	31462-01-005	T 0