


BLK|E Spec 02 BLK|E Interior Spec Sheet 1:1

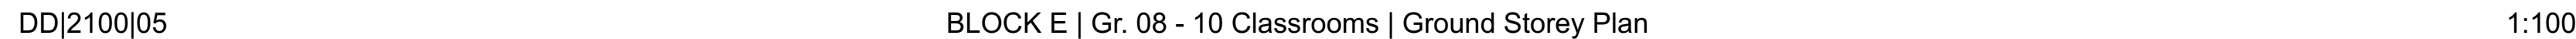

BLK|E Ext BLK|E Exterior Spec Sheet 1:1



- [illegible]

Owner:

Date: _____

Architect:

Date: _____

Engineer

Date: _____

ARCHITECT:

Osmond Lange
Architects and Planners (Pty) Ltd
Durban

Postal: PO Box 1450, Kloof, 3640
Address: 131 Ft Upminster Block, Essex Gardens, 1 Nelson Rd, Westville
E-mail: info@osmondlange.co.za
Tel: +27 (0) 31 266 0750
Fax: +27 (0) 31 266 0751

PROJECT:
IBSZA SECONDARY SCHOOL
IBSA Task Order 01/2019 - KZN DOE INFRASTRUCTURE DEVELOPMENT
AND MAINTANANCE PROGRAMME - STORM DAMAGE
OR Kwa-Zulu Natal Department of Education
ON Mvutshini Reserve Gingindlovu 3800 **ERF: #####**

DRAWING TITLE:

**PLAN | GENERAL | Block E | Gr. U8 &
10 Classrooms | Ground Storey**

BUILDING CLASSIFICATION	CLIMATIC ZONE
A3	5 - Sub Tropic

RESPONSIBLE PERSON	DATE	CHECKED
DESIGN *		

RAWN	ACE
------	-----

FOR TENDER

DRAWING PATH
Users/andy/Desktop/4118 - Nzuza Secondary/Working Documents/4 Construction Documentation/CIA

CALE	SHEET SIZE
------	------------

.100, 1:1	[A]
-----------	-----

REQUEST NO:	BIDDING NUMBER	REVISION
D411B	2100105	