




LEGEND

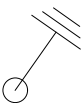


LIGHTNING PROTECTION

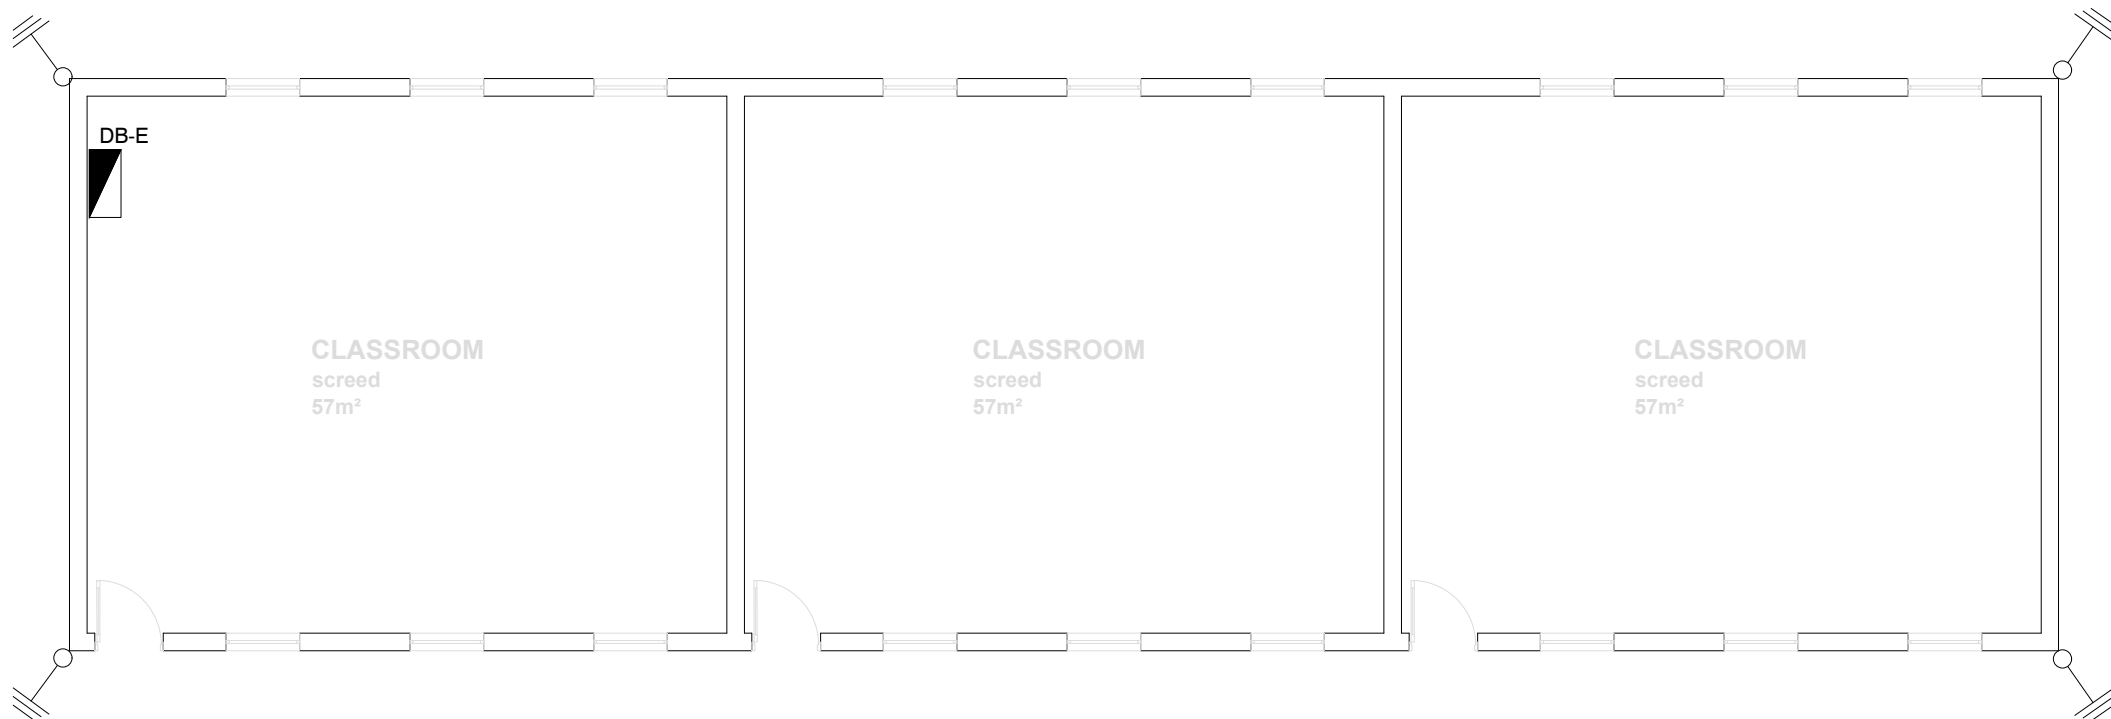


EXISTING CLASSROOMS - CL3  
SCALE 1 : 100

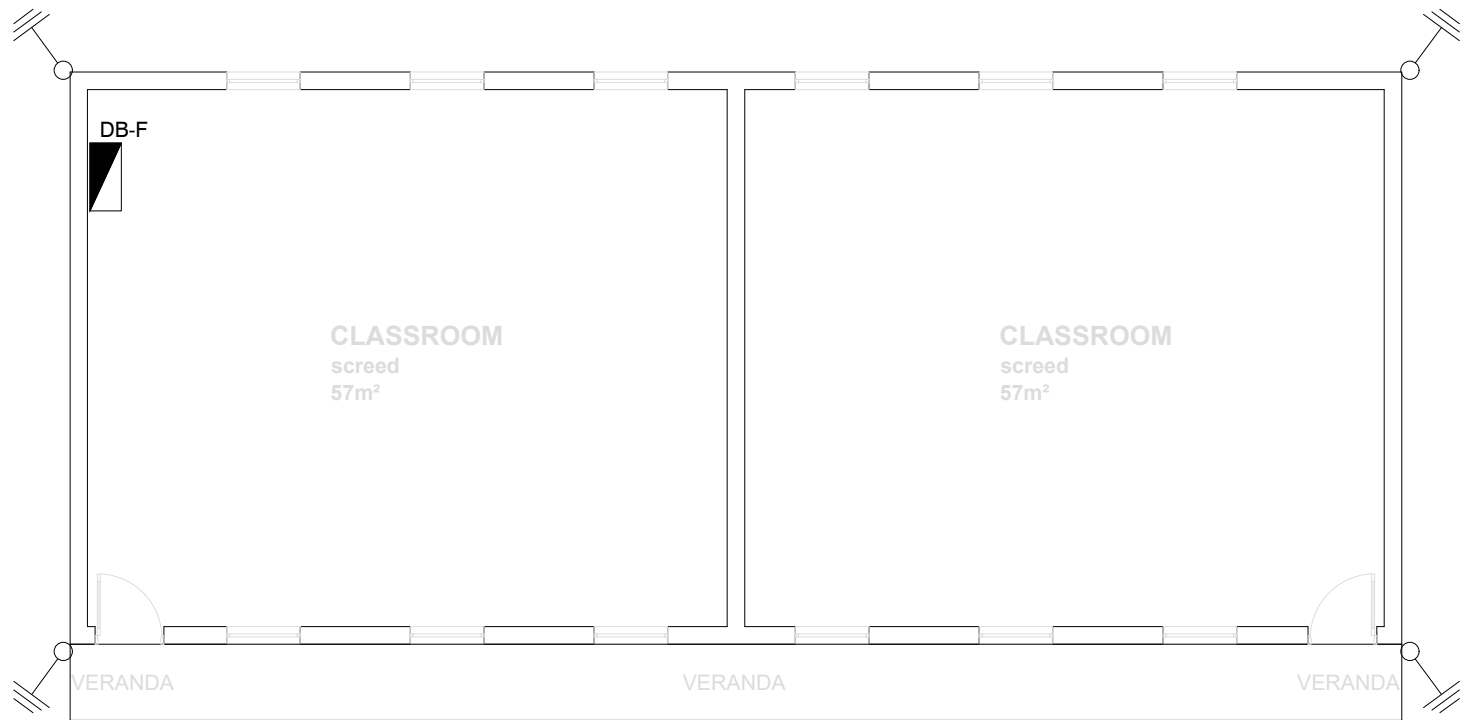


EXISTING CLASSROOMS - CL2-1  
SCALE 1 : 100

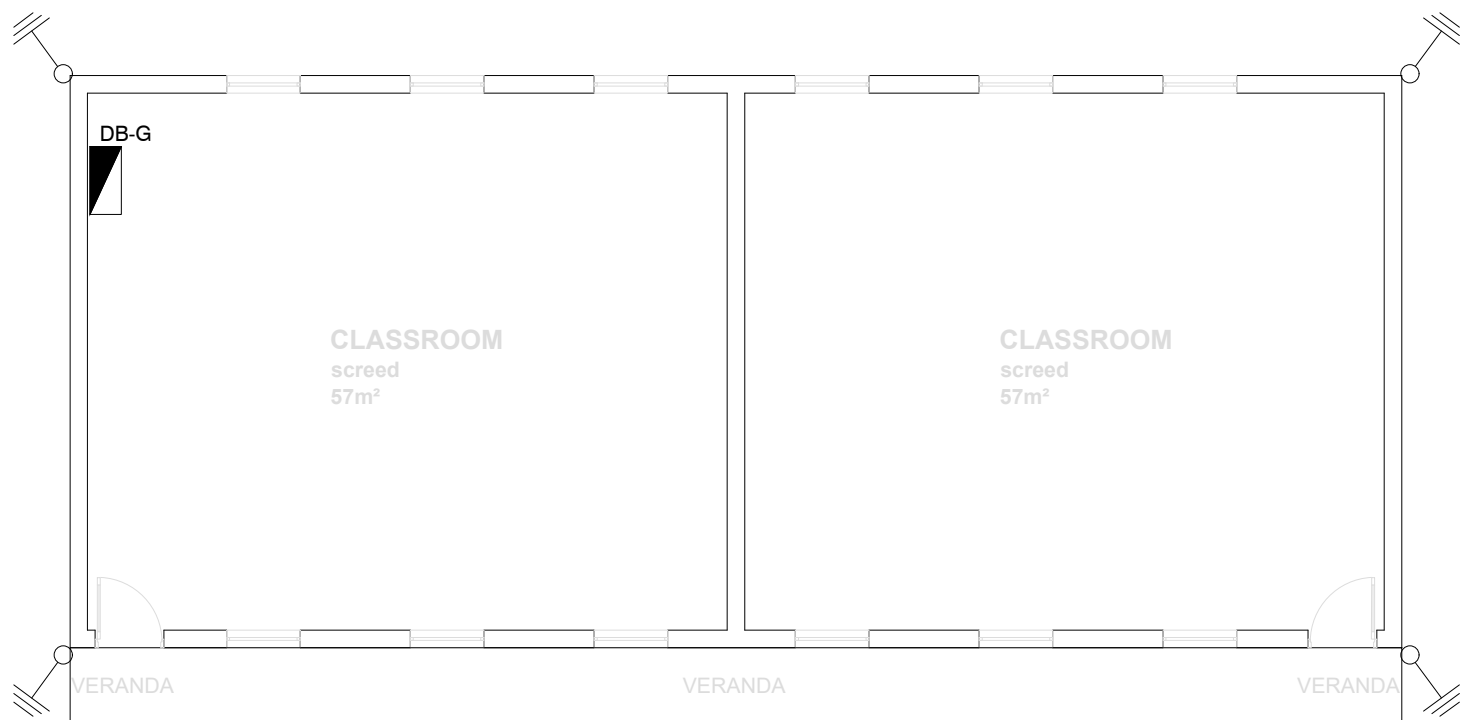





EXISTING CLASSROOMS - CL2-2  
SCALE 1 : 100

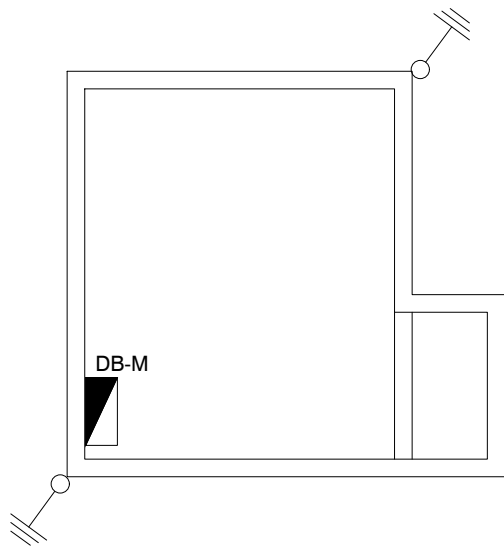

GUARD HOUSE  
SCALE 1 : 100

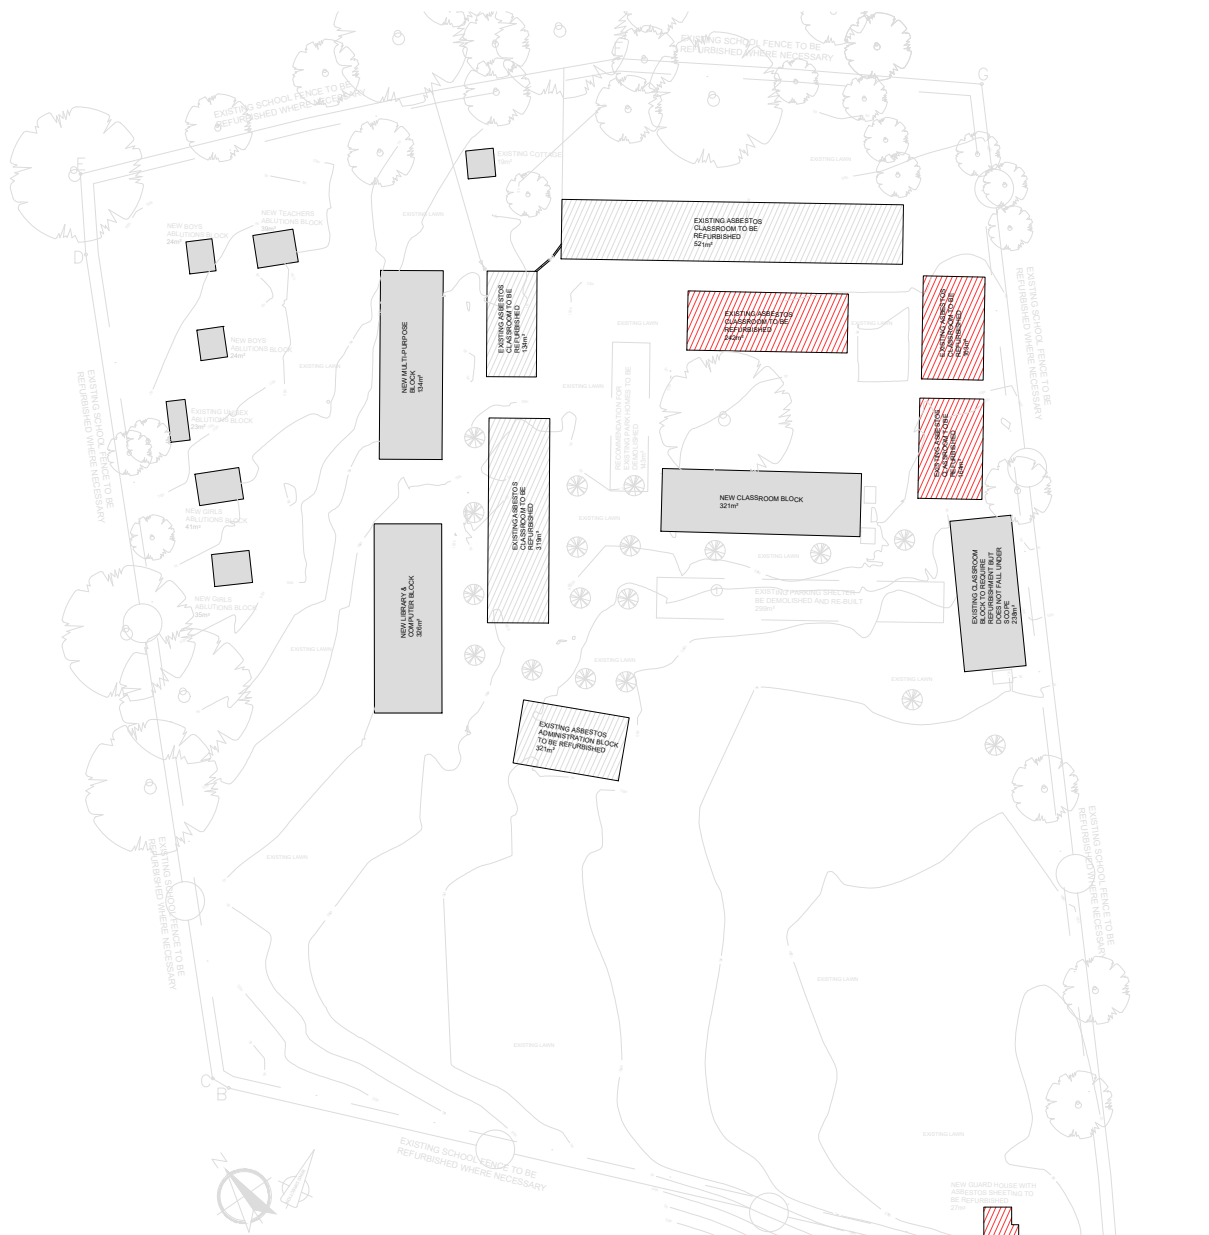

METALLIC ROOF  
DOWN CONDUCTOR THROUGH WALL CAVITY  
SCALE: N.T.S

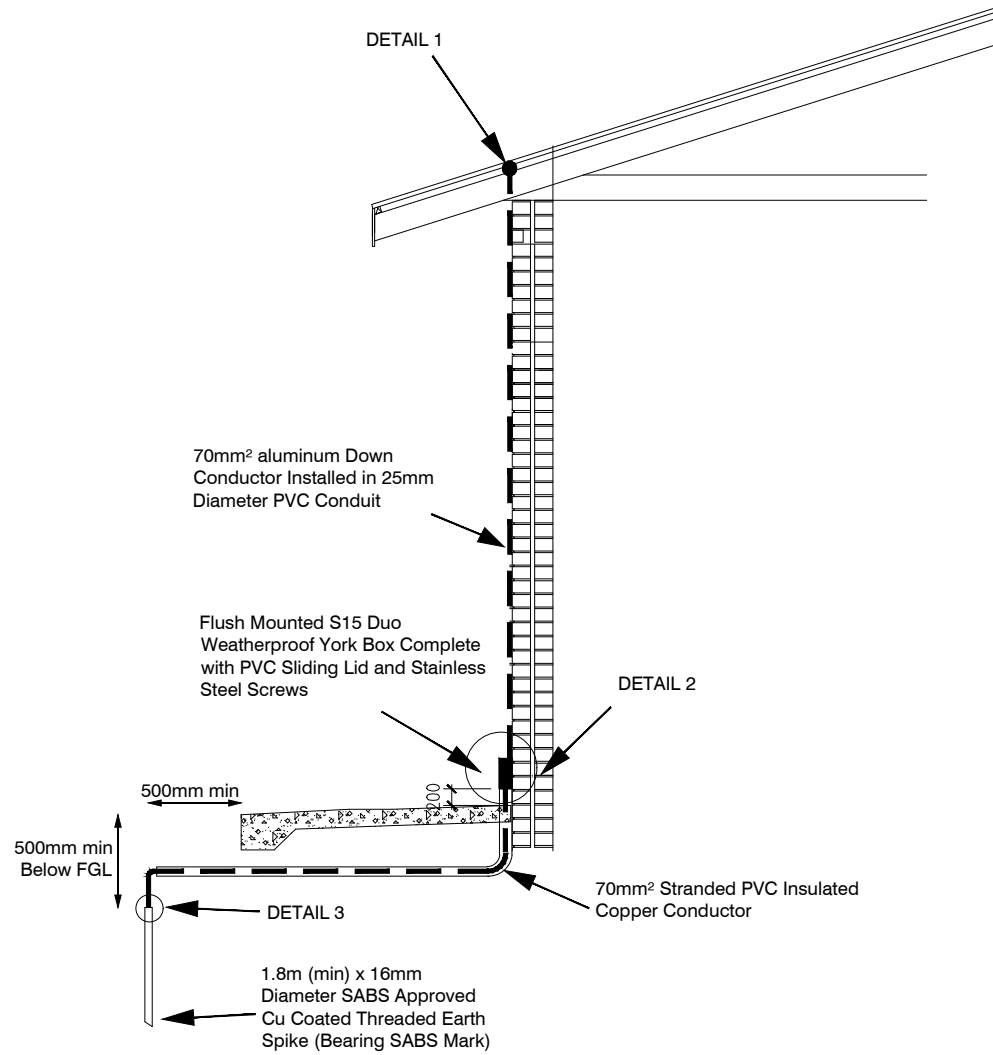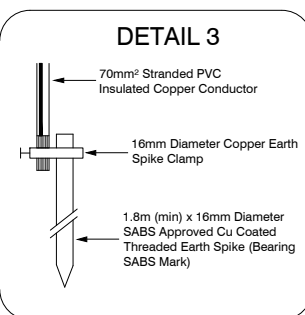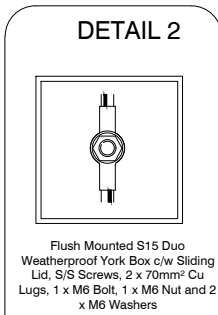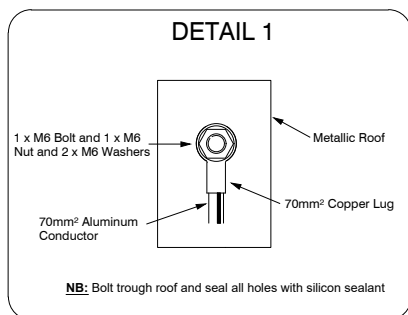

NOTES:

REFERENCE DRAWING

NO.	DRAWING NUMBER	DESCRIPTION

REVISION

NO.	DATE	REVISION	REV. BY

1 30/11/2022 ISSUED FOR TENDER L. MKHIZE

LODEMANN HOLDINGS SIGNATURES

DESIGNED	NAME	SIGNATURE	DATE

CLIENT DEPARTMENT SIGNATURES

FACILITY STAMP

FACILITY MANAGER

INFRASTRUCTURE MANAGER

GENERAL MANAGER

Checked by Professional Consultant

Name

Signature

Date

**SIGPRO**  
ENGINEERING AND PROJECT MANAGEMENT



NORTHERN REGION

Project:

**KZN DOE INFRASTRUCTURE DEVELOPMENT AND MAINTENANCE PROGRAMME**

Drawing Description:

**MATAMZANE DUBE SECONDARY SCHOOL  
EXISTING CLASSROOM CL3, CL2-1 AND CL2-2  
LIGHTNING PROTECTION LAYOUT PLAN**

Drawn: SIGPRO

Date: 30/11/2022

Scale/s:

**AS SHOWN (A1)**

Consultant Drawing Number:

**1013-023-3011**

DBSA Drawing number

**500124283**

Stamped by Plans Approval Committee