


SCALE 1 : 250

FOR TENDER

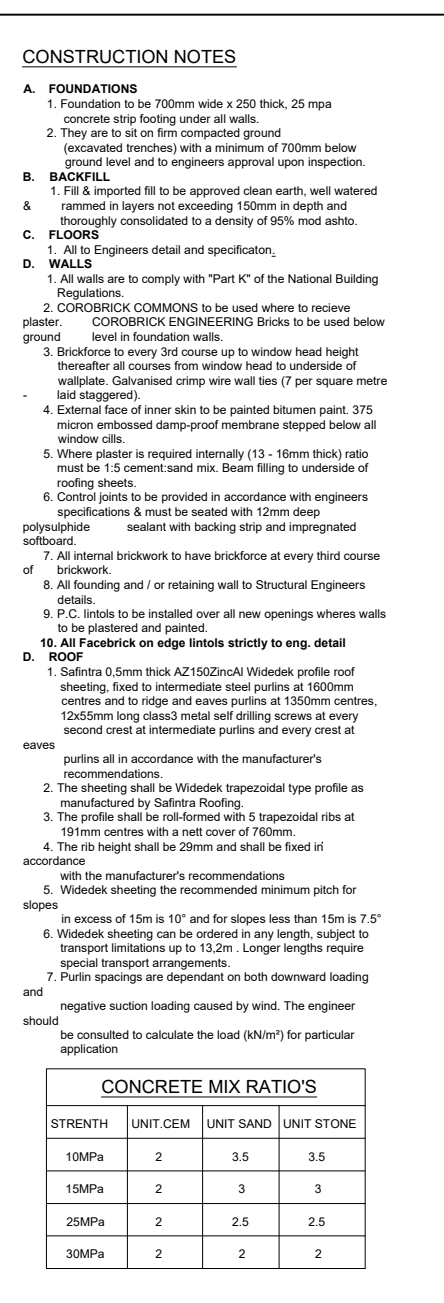

CONCRETE MIX RATIO'S			
STRENGTH	UNIT CEM	UNIT SAND	UNIT STONE
10MPa	2	3.5	5.5
15MPa	2	3	3
25MPa	2	2.5	2.5
30MPa	2	2	2

[illegible]

ACCOMMODATION SCHEDULE	
<div style="border: 1px solid black; width: 40px; height: 30px; margin: 0 auto; margin-bottom: 5px;"></div> <div style="border: 1px solid black; width: 40px; height: 30px; margin: 0 auto; margin-bottom: 5px; background-image: linear-gradient(to right, black 1px, transparent 1px); background-size: 10px 10px;"></div> <div style="border: 1px solid red; width: 40px; height: 30px; margin: 0 auto;"></div>	<p>EXISTING BUILDINGS TO BE RETAINED & REFINISHED</p> <p>CONCRETE WALKWAY</p> <p>EXISTING BUILDINGS TO BE DEMOLISHED</p>
<div style="border: 2px solid black; padding: 5px; display: inline-block;"> SITE AREA: 13425m² / 1.34Ha </div>	

CURRENT HUMAN CAPITAL TABLE			
	Total	Female	Male
GRADE R	39	18	21
GRADE 1	58	35	23
GRADE 2	46	17	29
GRADE 3	53	23	30
GRADE 4	61	27	34
GRADE 5	50	27	23
GRADE 6	45	27	18
GRADE 7	50	27	23
TOTAL	402	201	201
STAFF	-	-	-

	Total	Female	Male
GRADE R	-	-	-
GRADE 1	-	-	-
GRADE 2	-	-	-
GRADE 3	-	-	-
GRADE 4	-	-	-
GRADE 5	-	-	-
GRADE 6	-	-	-
GRADE 7	-	-	-
TOTAL	512	256	256
STAFF	-	-	-

<p>NOTES:</p> <p>GENERAL DRAWING NOTES</p> <ul style="list-style-type: none"> THE DESIGN ON THIS DRAWING IS COPYRIGHT AND REMAINS THE PROPERTY OF THE ARCHITECTS. ALL WORK IS TO BE CARRIED OUT STRICTLY IN ACCORDANCE WITH MUNICIPAL REGULATION. DRAWINGS NOT TO BE SCALED, ONLY ANNOTATED DIMENSIONS TO BE USED. ALL RELEVANT DATUM LEVELS, DIMENSIONS TO BE CHECKED ON SITE BEFORE COMMENCEMENT OF WORK. ALL DRAWINGS ARE TO BE CHECKED BY THE MAIN CONTRACTOR AND THE SUB-CONTRACTORS ON THE DRAWINGS OR BETWEEN THE DRAWINGS ARE TO BE REFERRED TO THE ARCHITECT. CONTRACTOR TO CHECK ALL QUANTITIES PRIOR TO ORDERING AND BEFORE COMMENCEMENT OF WORK. CONTRACTOR TO PROVIDE SHOP DRAWINGS FOR APPROVAL BY ARCHITECT PRIOR TO MANUFACTURE. <p>NOTES FOR ELECTRONIC DRAWINGS</p> <ul style="list-style-type: none"> THIS DRAWING MAY BE ISSUED ELECTRONICALLY. THIS DRAWING CONTAINS EXTERNAL REFERENCES (XREFS) WHICH SHOULD BE SOUNDED INTO THE DRAWING PRIOR TO ISSUE. PLEASE REFER TO THE REVISION NOTES ON THE DRAWING FOR DETAILS.

[illegible]

REVISION			
03	09/09/2022	FOR TENDER	M.
02	28/06/2019	FOR TENDER	S.D.
01	13/06/2019	FOR APPROVAL	S.D.
NO.	DATE	REVISION	RE

SIGPRO SIGNATURES			
	NAME	SIGNATURE	D
DESIGNED	M. MADIBA		23/0
DRAWN BY	M. BHENGU		09/0
ENGINEER			
PROJECT MANAGER	S. SHAZI		23/0

CLIENT DEPARTMENT SIGNATURES

FACILITY STAMP

FACILITY STAMP	
FACILITY MANAGER	
INFRASTRUCTURE MANAGER	
GENERAL MANAGER	

Checked by Professional Consultant
Name

Signature _____ Date _____

SIGPRO
ENGINEERING AND PROJECT MANAGEMENT



	NORTHERN REGION
Project	KZN DOE INFRASTRUCTURE DEVELOPMENT AND MAINTENANCE PROGRAMME

**MASHOBA PRIMARY SCHOOL
- SITE DEVELOPMENT PLAN**

Drawn: SIGPRO Date: 13/01/2010

Scale/s: **AS SHOWN**

Consultant Drawing Number:
1013-022-0001-REV 3

DBSA Drawing number
500200614

Stampd by Plans Approval Committee