



**CLASSROOMS 5 & 6**  
SCALE 1 :100

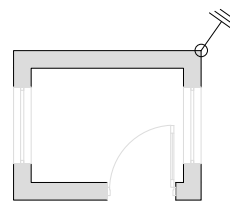

**GUARD HOUSE**  
SCALE 1 :100

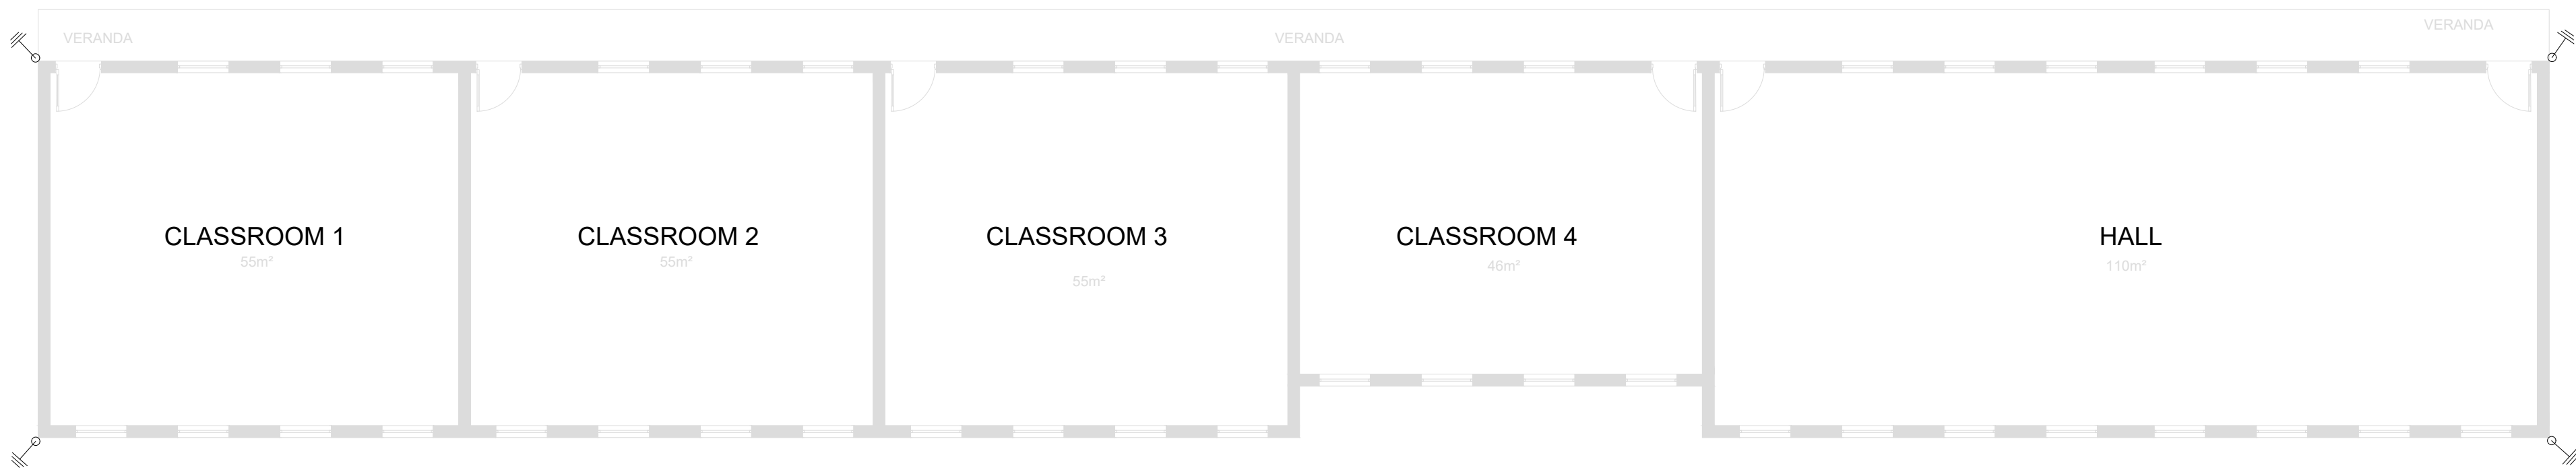



**CLASSROOMS 1-4**  
SCALE 1 :100

## LEGEND



LIGHTNING PROTECTION

### METALLIC ROOF DOWN CONDUCTOR THROUGH WALL CAVITY SCALE: N.T.S

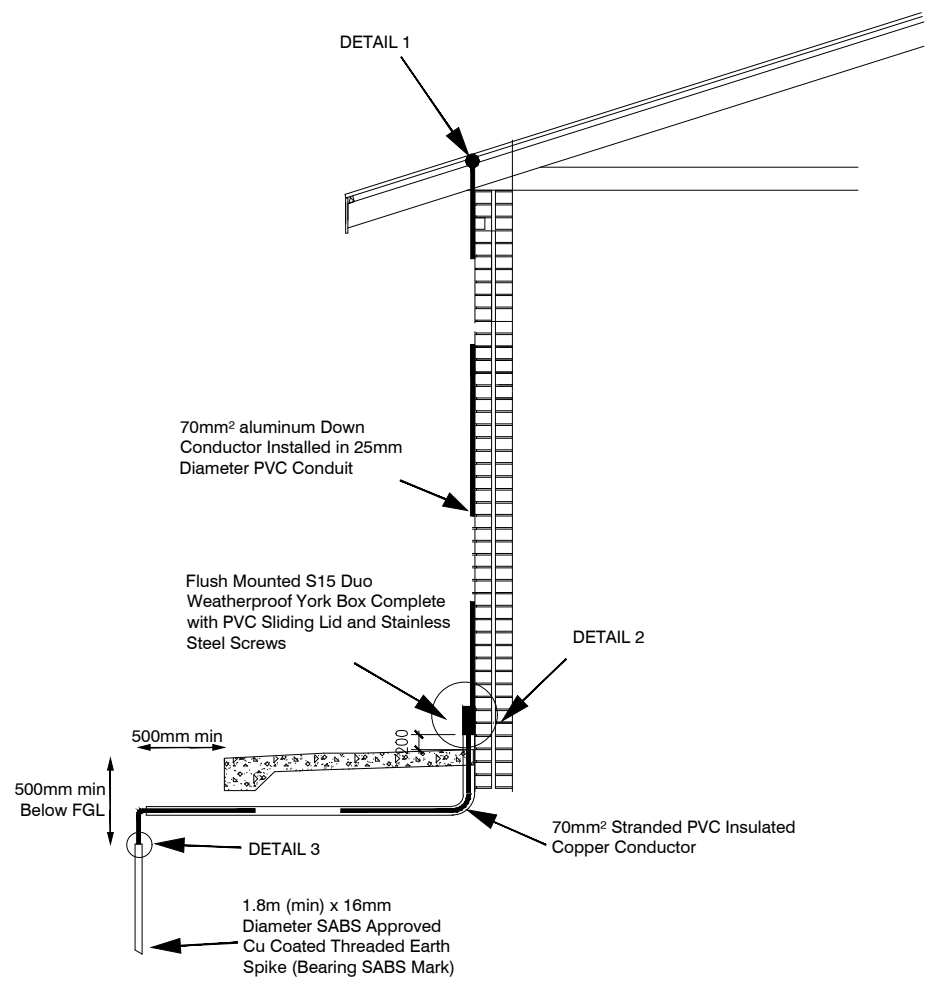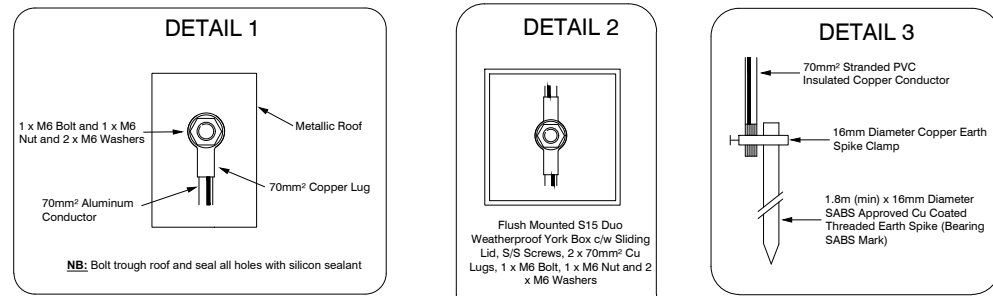

## NOTES:

### REFERENCE DRAWING

NO.	DRAWING NUMBER	DESCRIPTION

### REVISION


2	21/12/2022	ISSUED FOR TENDER	L. MKHIZE
1	27/09/2022	ISSUED FOR TENDER	L. MKHIZE

NO.	DATE	REVISION	REV. BY
LODEMANN HOLDINGS SIGNATURES			
DESIGNED	N. MISOBI	SIGNATURE	DATE
DRAWN BY	L. MKHIZE		
ENGINEER	T. MASHA		
PROJECT MANAGER	K. MASHA		

### CLIENT DEPARTMENT SIGNATURES

### FACILITY STAMP

### FACILITY MANAGER

### INFRASTRUCTURE MANAGER

### GENERAL MANAGER

### Checked by Professional Consultant

Name

Signature

Date

**SIGPRO**  
ENGINEERING AND PROJECT MANAGEMENT



### NORTHERN REGION

### Project:

**KZN DOE INFRASTRUCTURE DEVELOPMENT  
AND MAINTENANCE PROGRAMME**

### Drawing Description:

**MASHOBA PRIMARY SCHOOL  
CLASSROOMS LIGHTNING PROTECTION  
LAYOUT PLAN**

Drawn: SIGPRO

Date: 29/07/2019

### Scale/s:

**1:100 (A1)**

### Consultant Drawing Number:

**1013-022-3005 REV 2**

### DBSA Drawing number

**500200614**

### Stamped by Plans Approval Committee