



DETAIL NO: DETAIL P
SCALE: 1/20
DETAIL DESCRIPTION: COMPUTER BENCH ELEVATIONS

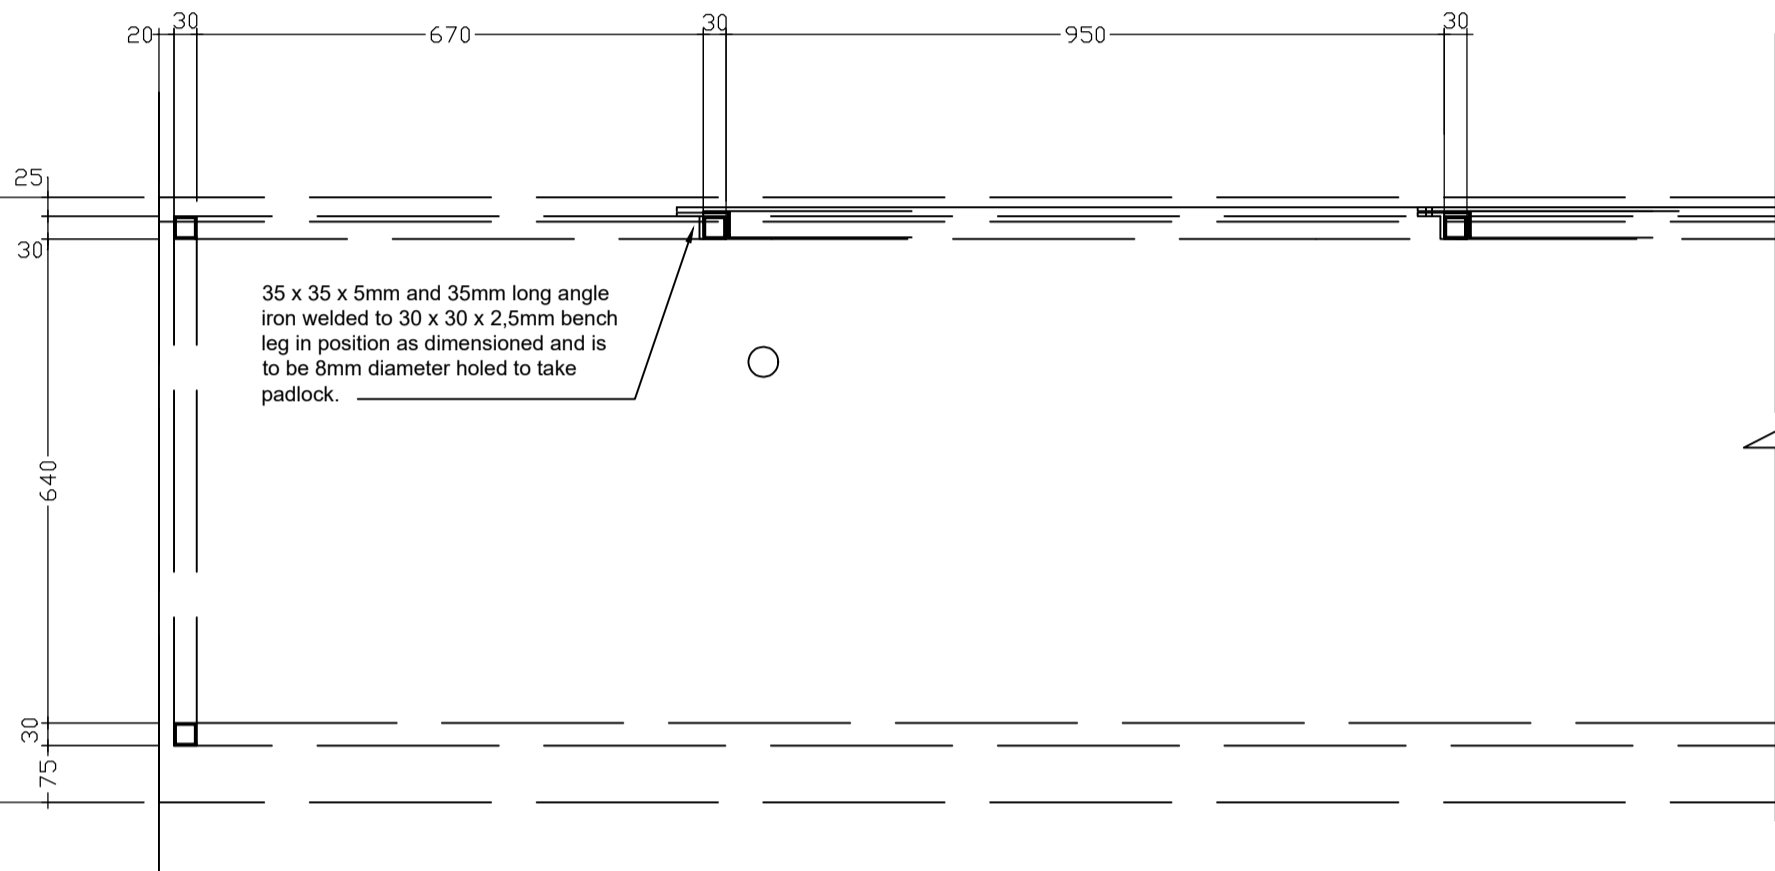


35 x 35 x 5mm and 35mm long angle iron welded to 30 x 30 x 2.5mm bench leg in position as dimensioned and is to be 8mm diameter holed to take padlock.

DETAIL NO: DETAIL P
SCALE: 1/10
DETAIL DESCRIPTION: DETAIL PLAN OF COMPUTER BENCH


Ex. 700 x 300mm and 22mm thick plywood shelf fixed to angle iron rails with 10no. wood screws.

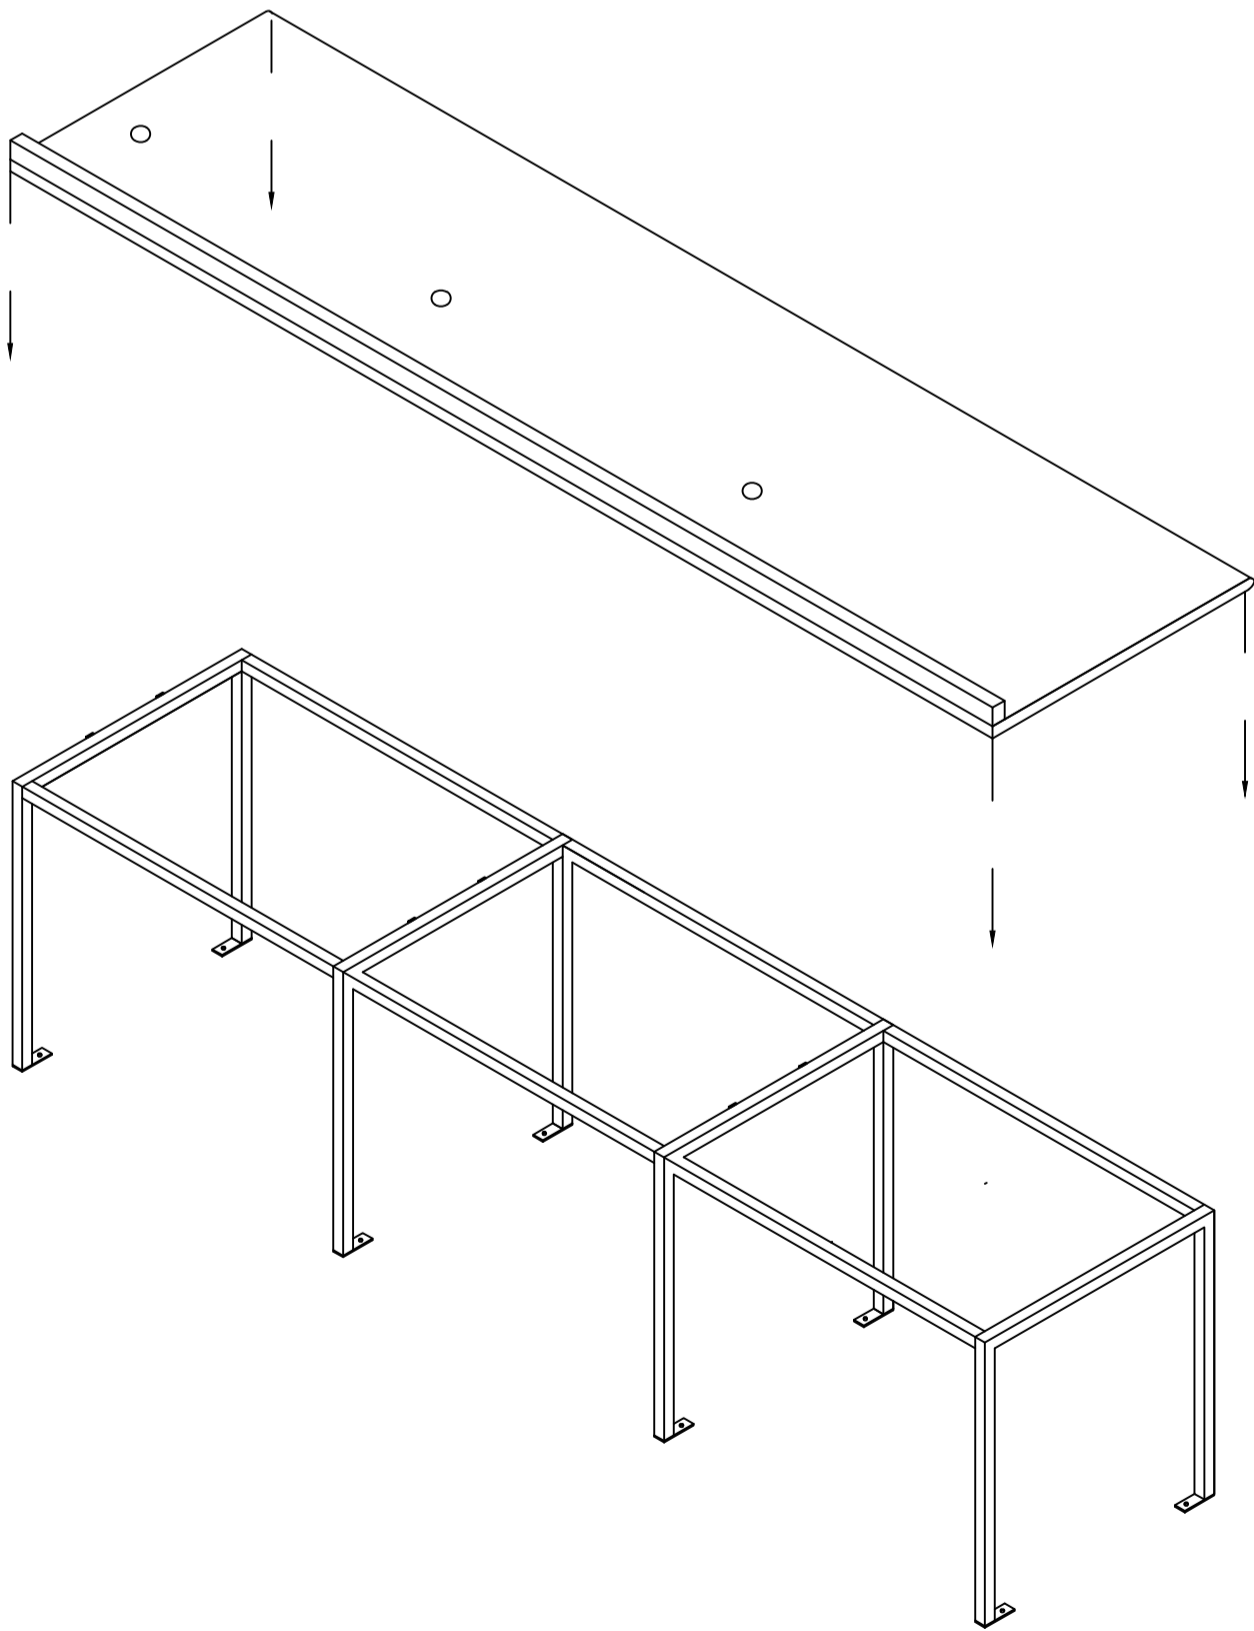

DETAIL NO: DETAIL P
SCALE: 1/20
DETAIL DESCRIPTION: DIAGRAMATIC ISOMETRIC VIEW OF COMPUTER BENCH ASSEMBLY

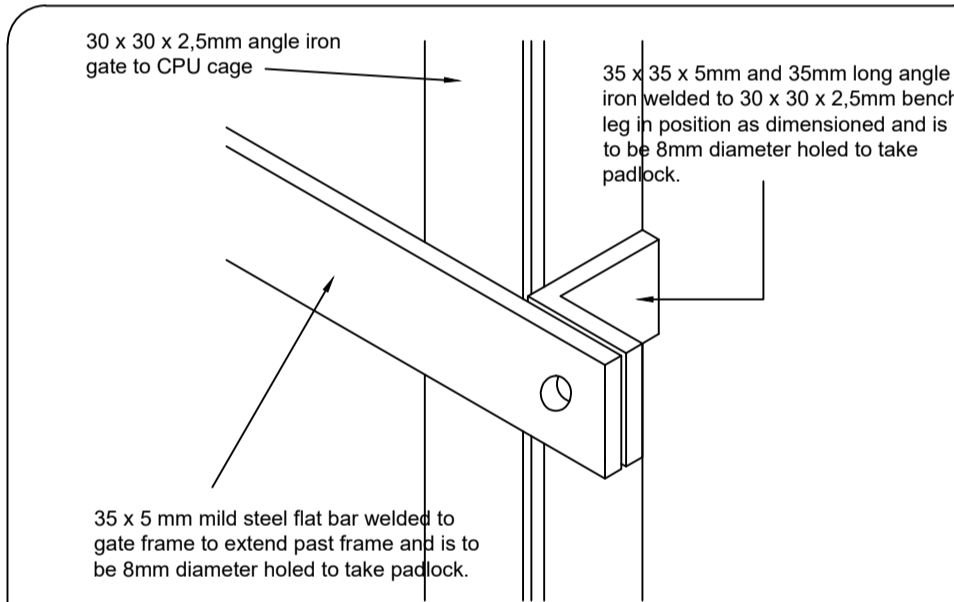

DETAIL NO: DETAIL P
SCALE: 1/2
DETAIL DESCRIPTION: LOCKING DETAIL

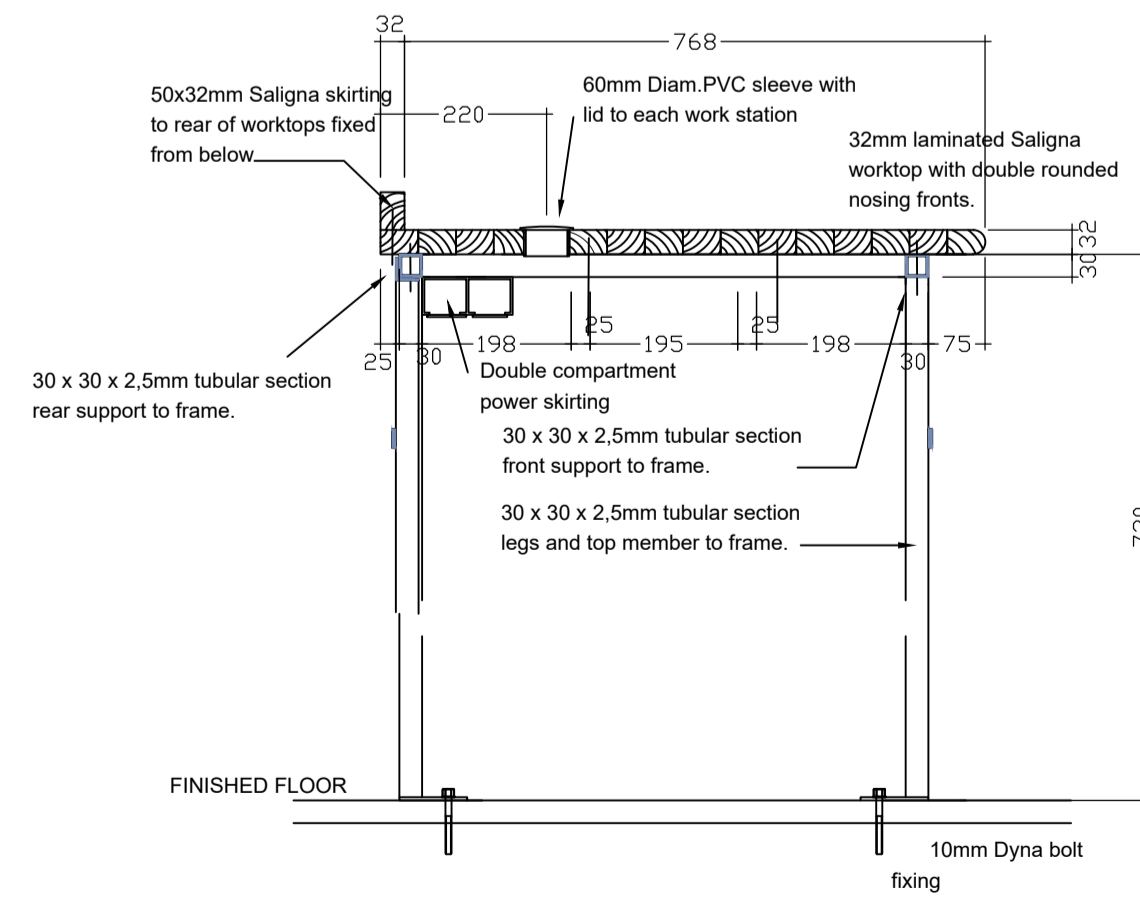


DETAIL NO: DETAIL P
SCALE: 1/10
DETAIL DESCRIPTION: SECTION THROUGH BENCH

"HAMMERITE" FINISHED FRAMEWORK:
30 x 30 x 2.5mm Tubular sections neatly welded to form frame to take worktop.
Frame top member to be 10mm and 5mm drilled to allow for screwdriver to reach though the frame from below to fix 5mm wood screws to worktop. Allow for 4 no. fixing points to each frame top member.

30 x30 x 2.5mm tubular section frame supports at front and rear of the table will also be 10mm and 5mm drilled to allow for screwdriver to reach though the frame from below to fix 5mm wood screws to worktop.

Weld 90 x 30 x 4mm flats to legs 10mm drilledFor 10mm Dyna bolt floor fix. Frame to be finished with "Hammerite" paint in accordance with manufacturer's specifications, prior to installation.

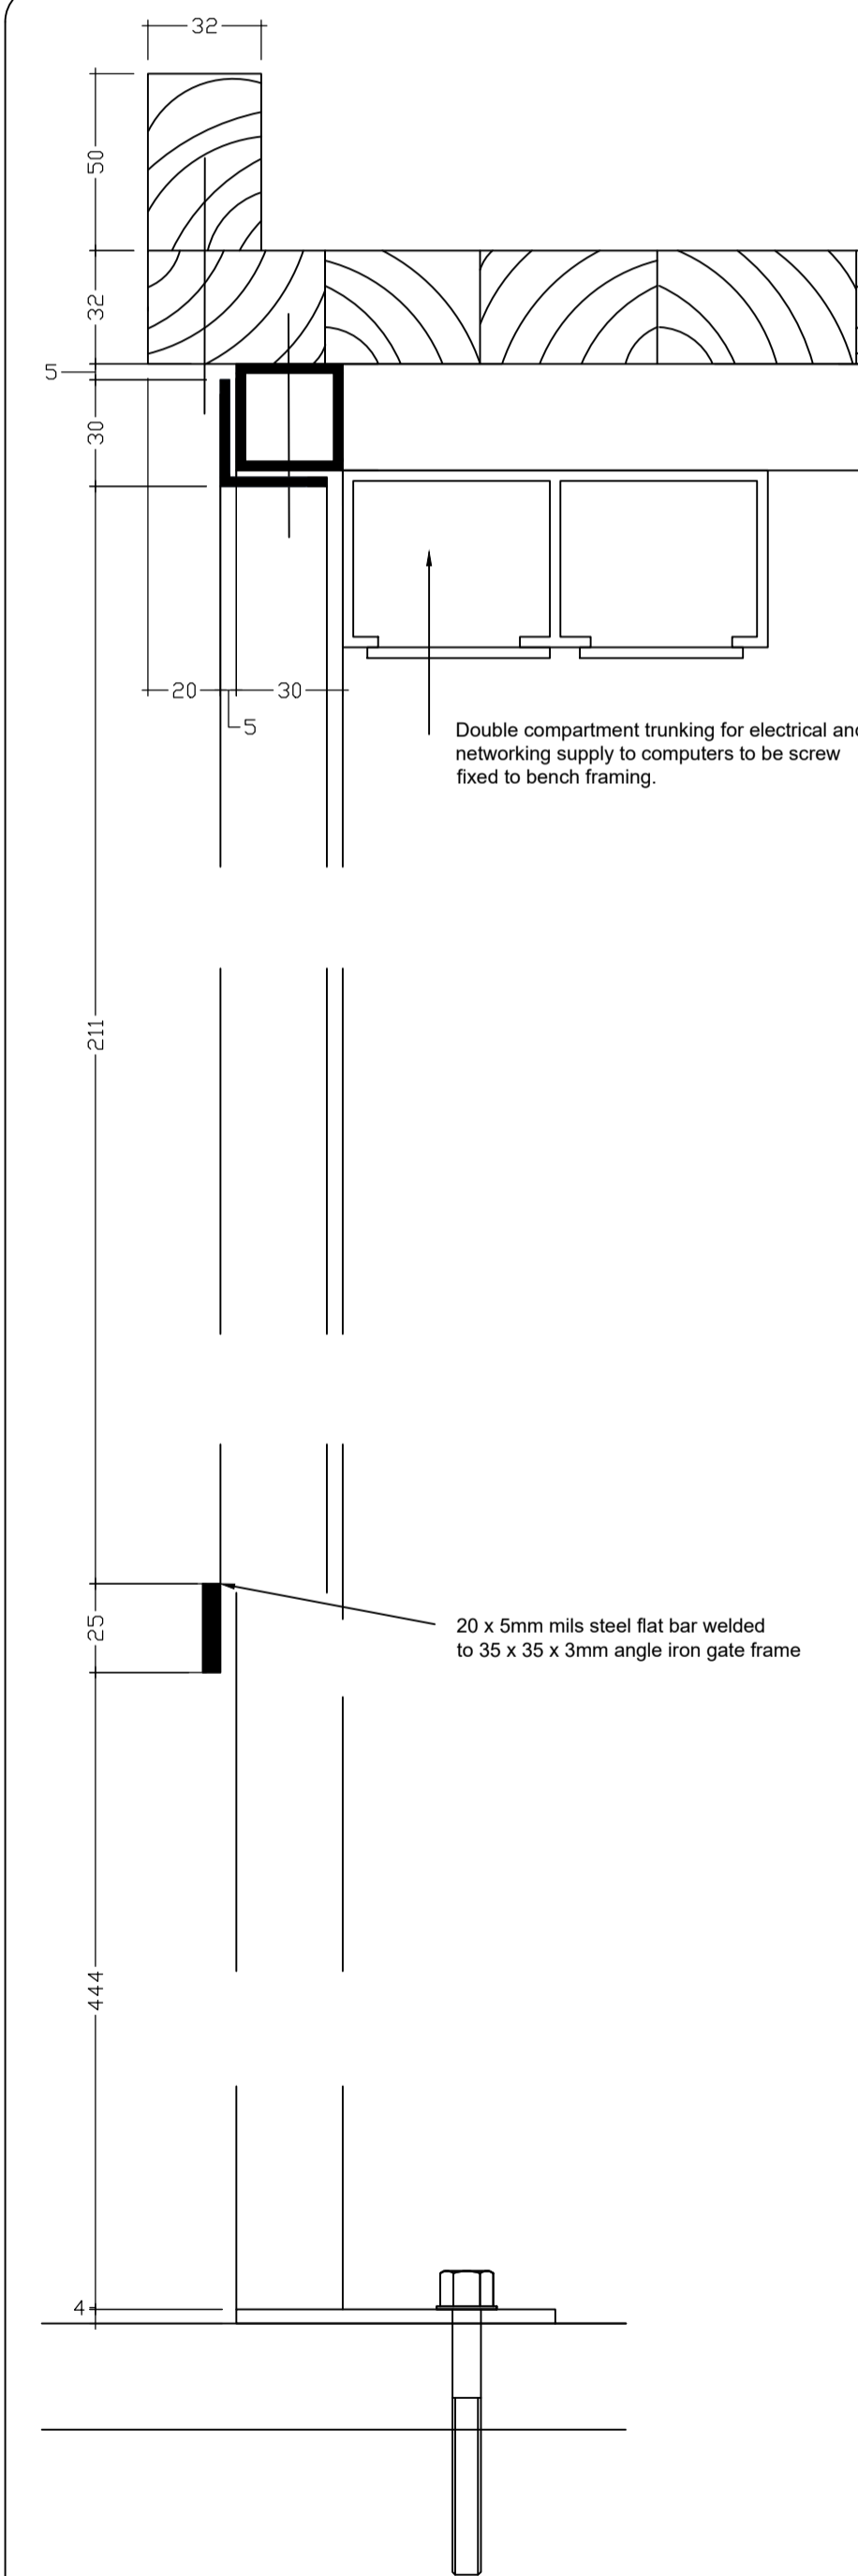

Double compartment trunking for electrical and networking supply to computers to be screw fixed to bench framing.

20 x 5mm mils steel flat bar welded to 35 x 35 x 3mm angle iron gate frame

DETAIL NO: DETAIL P
SCALE: 1/2
DETAIL DESCRIPTION: SECTION THROUGH BENCH

REVISIONS

	DATE	DESCRIPTION
0A	30 AUG. 22	ISSUED FOR TENDER

CLIENT:

 **education**
Department:
Education
PROVINCE OF KWAZULU-NATAL

Head Office, 247 Burger Street, Pietermaritzburg, 3200
Telephone Number: (033) 392 1203
Fax number: (033) 392 1203

IMPLEMENTING AGENT:

DBSA

Headway Hill, 1258 Lever Road, Midrand, South Africa
Telephone Number: +27 11 313 3811
Fax number: +27 11 313 3500 or +27 11 313 3297
Web: webmaster@dbsa.org

PRINCIPAL AGENT:

 **Bhadama**
Properties & Projects

Regus Westway, -3 Floor,
18 The Boulevard, Westway Office Park
Tel: +27 31 003 3138
Fax: +27 31 003 3101
Email: nothile@bhadama.co.za/ sbu@bhadama.co.za

PROJECT NAME & CLIENT INFORMATION
KZN-DOE/DBSA - STORM
DAMAGE PROGRAMME

SECTION / BLOCK
EZAKHELENI PS- BLOCK B
MEDIA CENTER+ CLASSRM

TITLE
DETAILS

DRAWING DESCRIPTION
COMPUTER ROOM
JOINERY DETAILS

SCALE	AS SHOWN			
DESIGNED	DATE	PrEng No.	SIGN.:	
NM	AUG. 2022			
DRAWN	DATE	SACAP NO.	SIGN.:	
NM	AUG. 2022			
APPROVED	DATE	DRAWN:	SIGN.:	
NM	AUG. 2022	NM		
DRAWING NUMBER:			REVISION	
KZN.DoE/ DBSA-BPP- EPS- B- D-006-0A			0A	

PREPARED BY:

 **PROJECTS**
ARCHITECTS | PROJECT MANAGERS

Unit, no. 27
Pallana Velly, 01 Robertson Road, New Germany, 3610
cell: 082 1826 167 - Fax: 086 762 552
Email: nkululeko@kanczprojects.co.za

FOR TENDER "ONLY"