

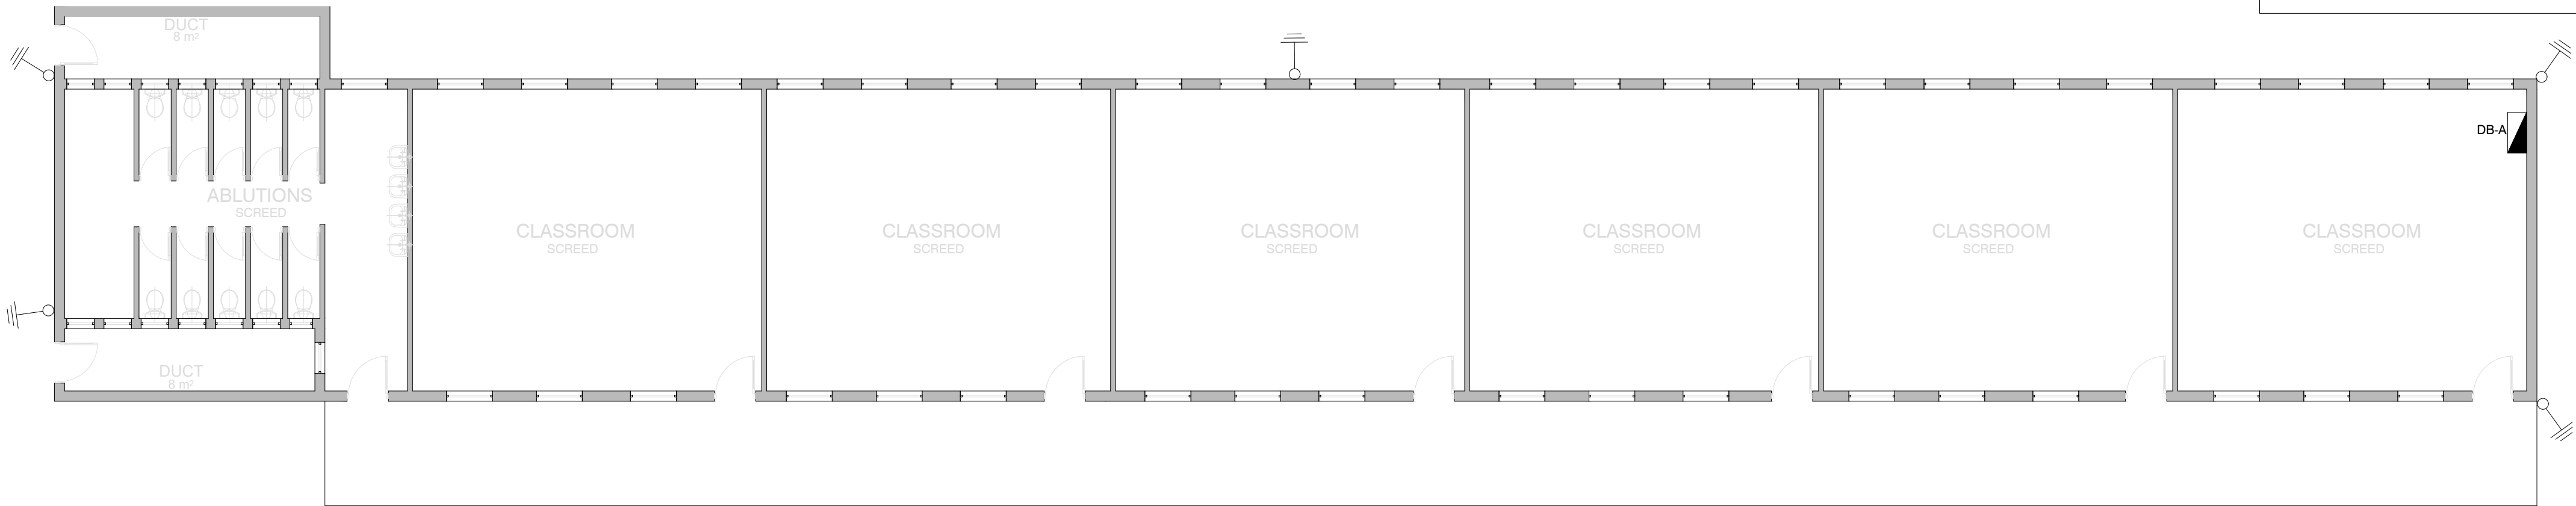


LEGEND


 LIGHTNING PROTECTION

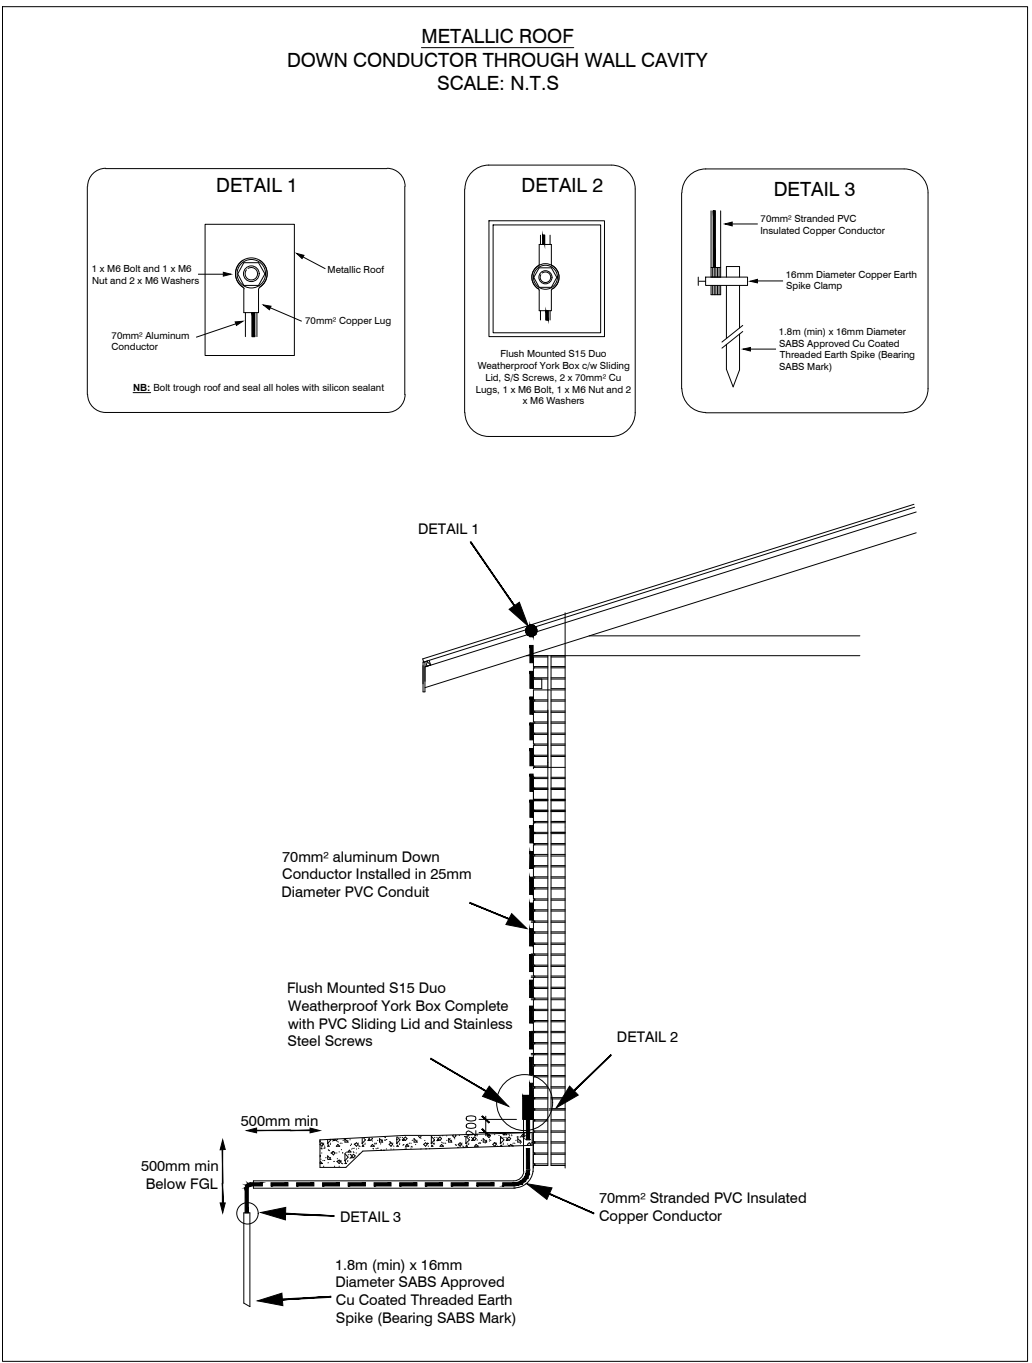

CLASSROOM A
SCALE 1 : 100

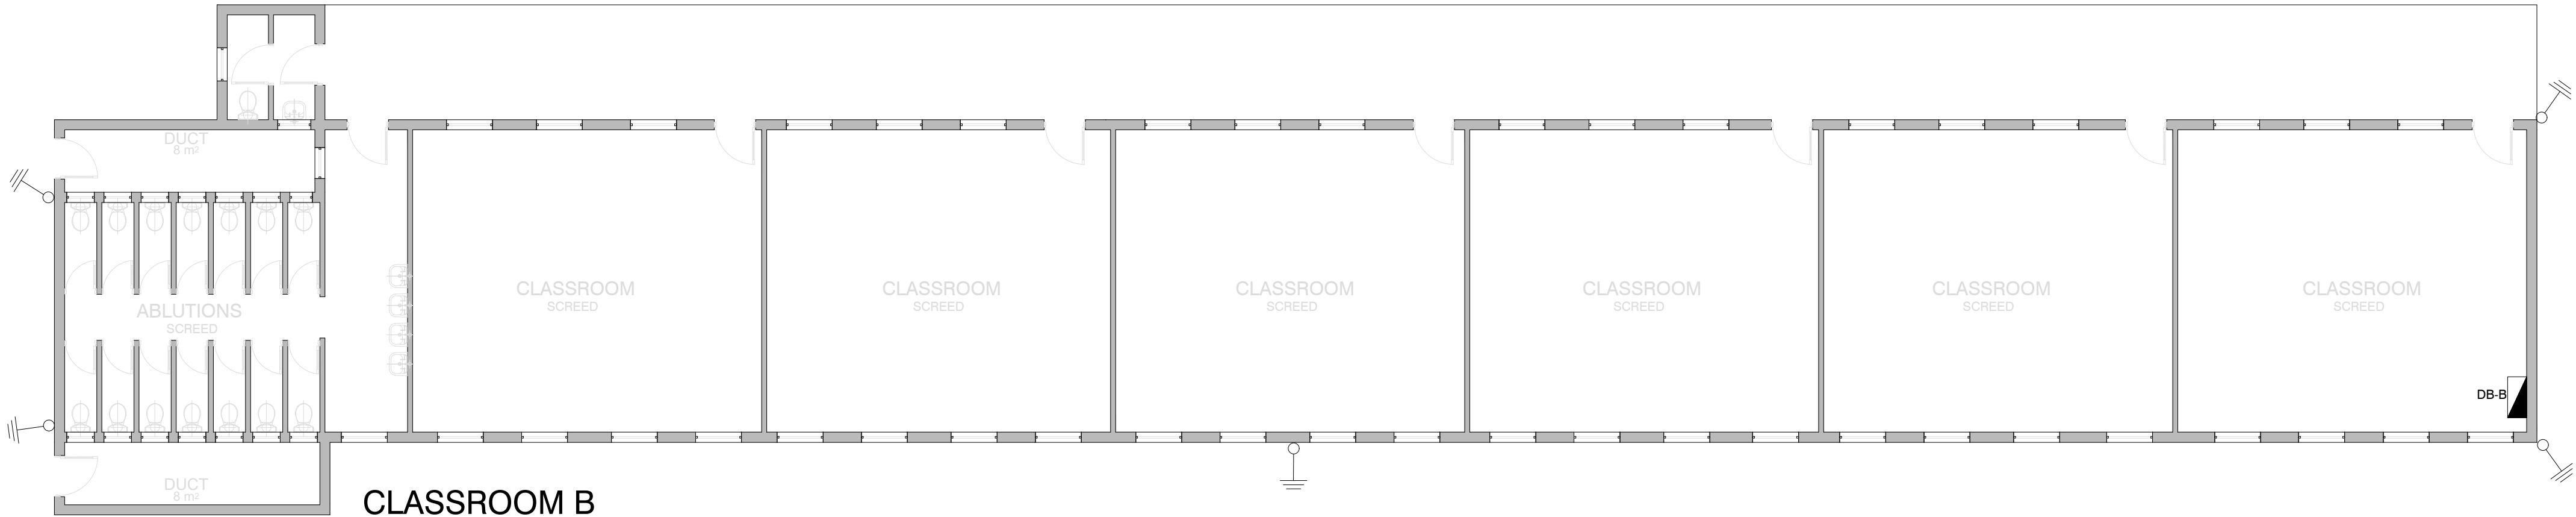

CLASSROOM B
SCALE 1 : 100

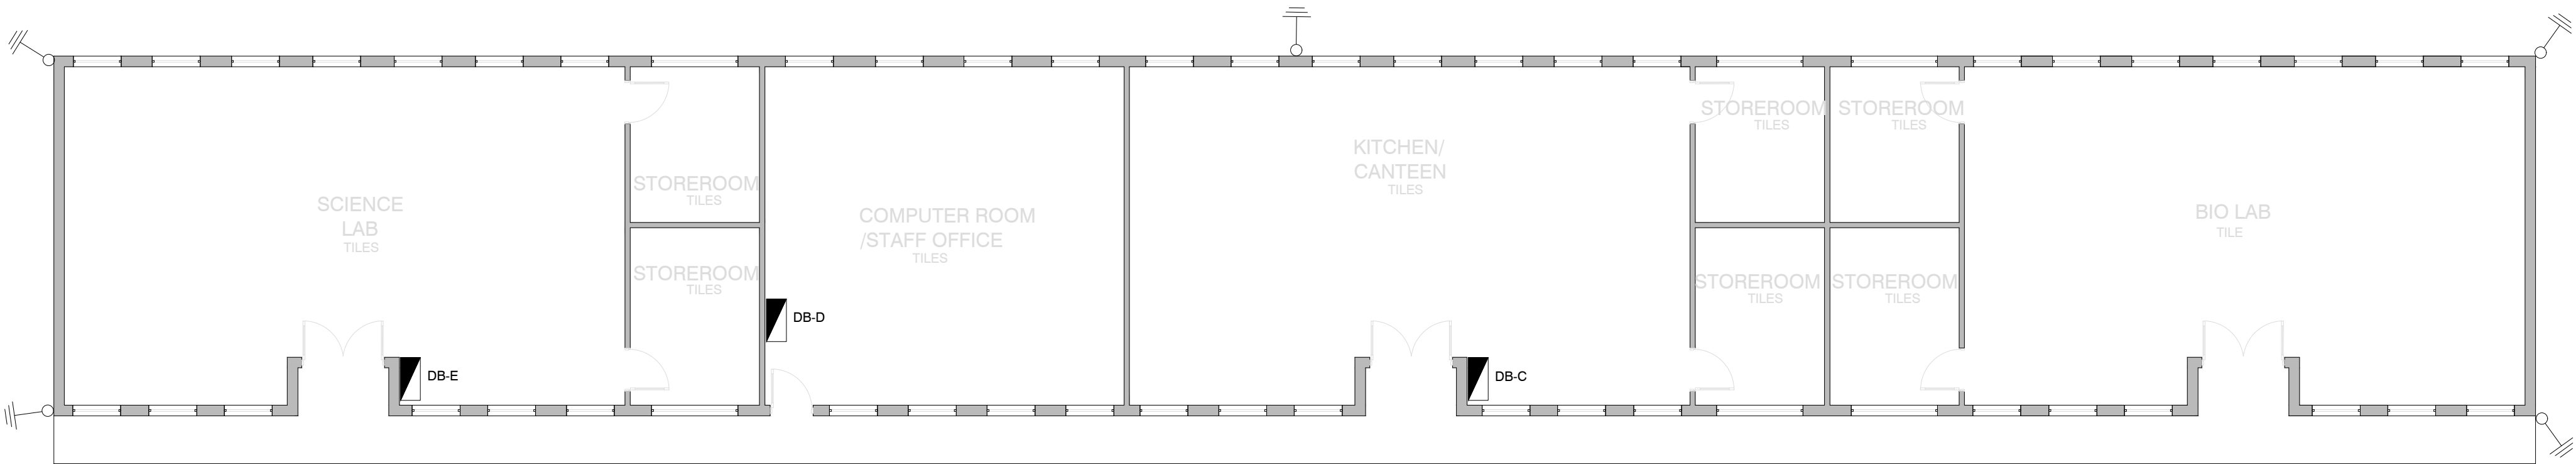

SCIENCE LAB BLOCK
SCALE 1 : 100

NOTES:

REFERENCE DRAWING

NO.	DRAWING NUMBER	DESCRIPTION

REVISION

NO.	DATE	REVISION	REV. BY

1	15/12/2022	ISSUED FOR TENDER	L. MKHIZE
NO.	DATE	REVISION	REV. BY

LODEMANN HOLDINGS SIGNATURES

NAME	SIGNATURE	DATE
DESIGNED	N. MISOBI	
DRAWN BY	L. MKHIZE	
ENGINEER	T. MABATHA	
PROJECT MANAGER	K. SHAZI	

CLIENT DEPARTMENT SIGNATURES

FACILITY STAMP

FACILITY MANAGER

INFRASTRUCTURE MANAGER

GENERAL MANAGER

Checked by Professional Consultant
Name

Signature Date

SIGPRO
ENGINEERING AND PROJECT MANAGEMENT



NORTHERN REGION

Project:
KZN DOE INFRASTRUCTURE DEVELOPMENT AND MAINTENANCE PROGRAMME

Drawing Description:
**DLAMVUZO HIGH SCHOOL
CLASSROOM A, B AND SCIENCE LAB
LIGHTNING PROTECTION LAYOUT PLAN**

Drawn: SIGPRO Date: 02/11/2022

Scale/s:
1:100 (A1)

Consultant Drawing Number:
1013-017-3012

DBSA Drawing number
500121952

Stamped by Plans Approval Committee