




CL5-A  
SCALE 1 : 100

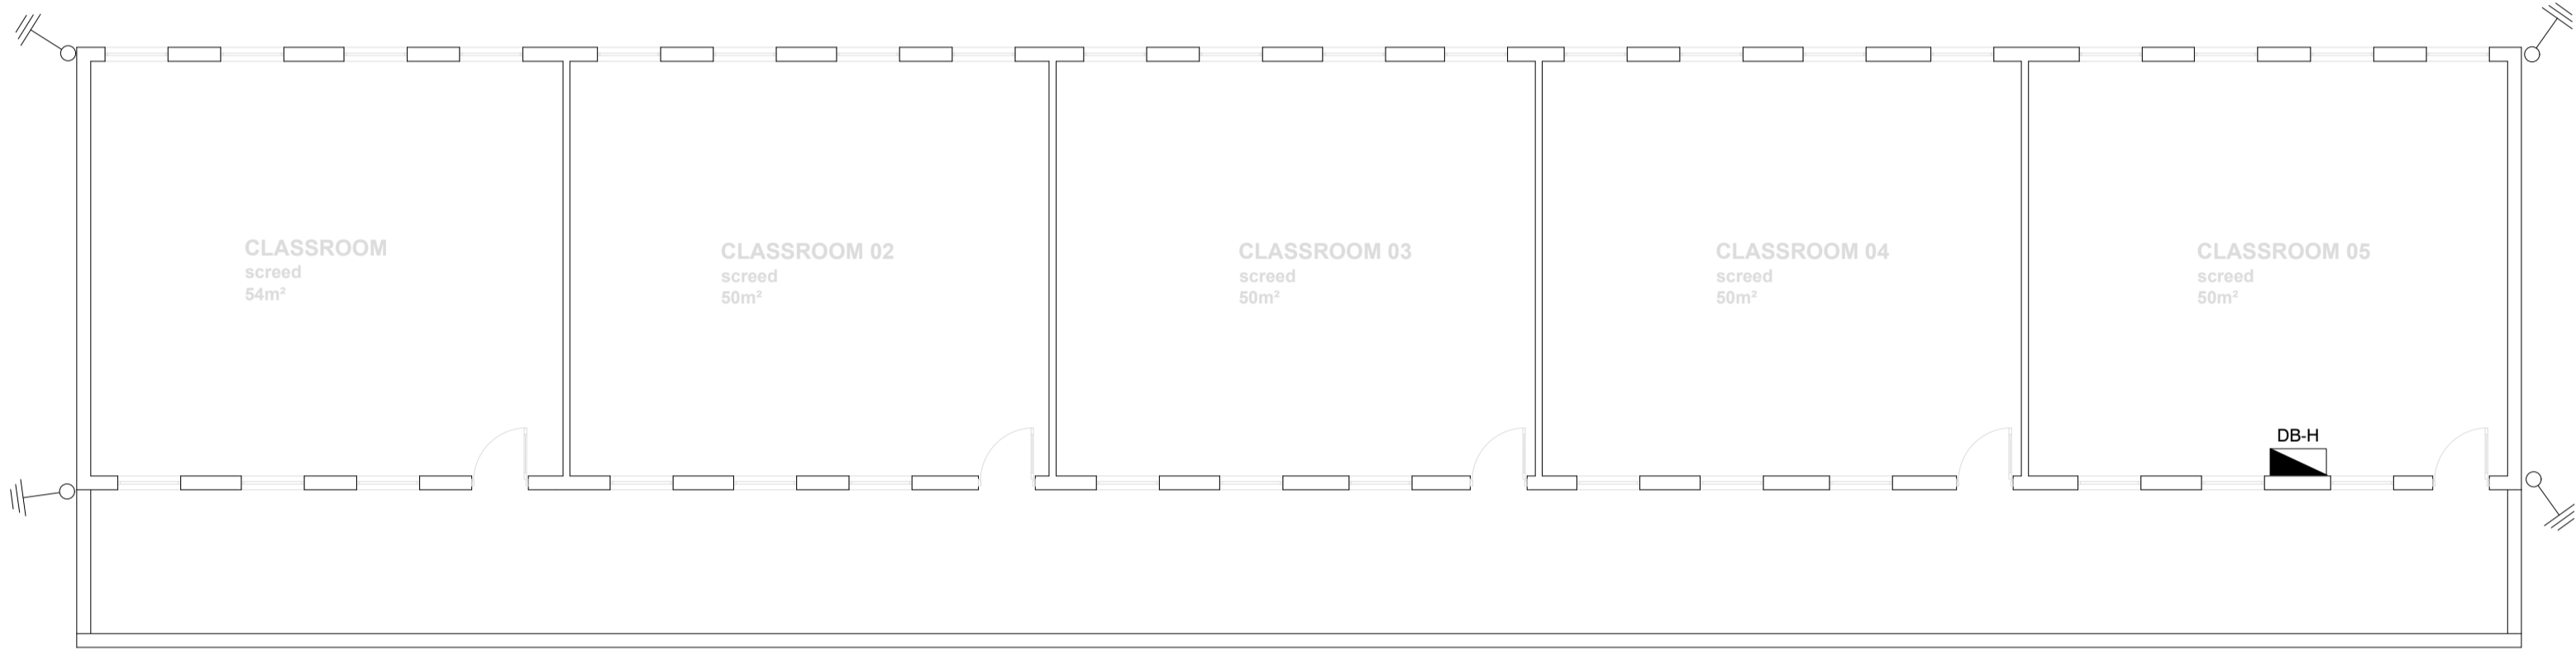

CL5-B  
SCALE 1 : 100

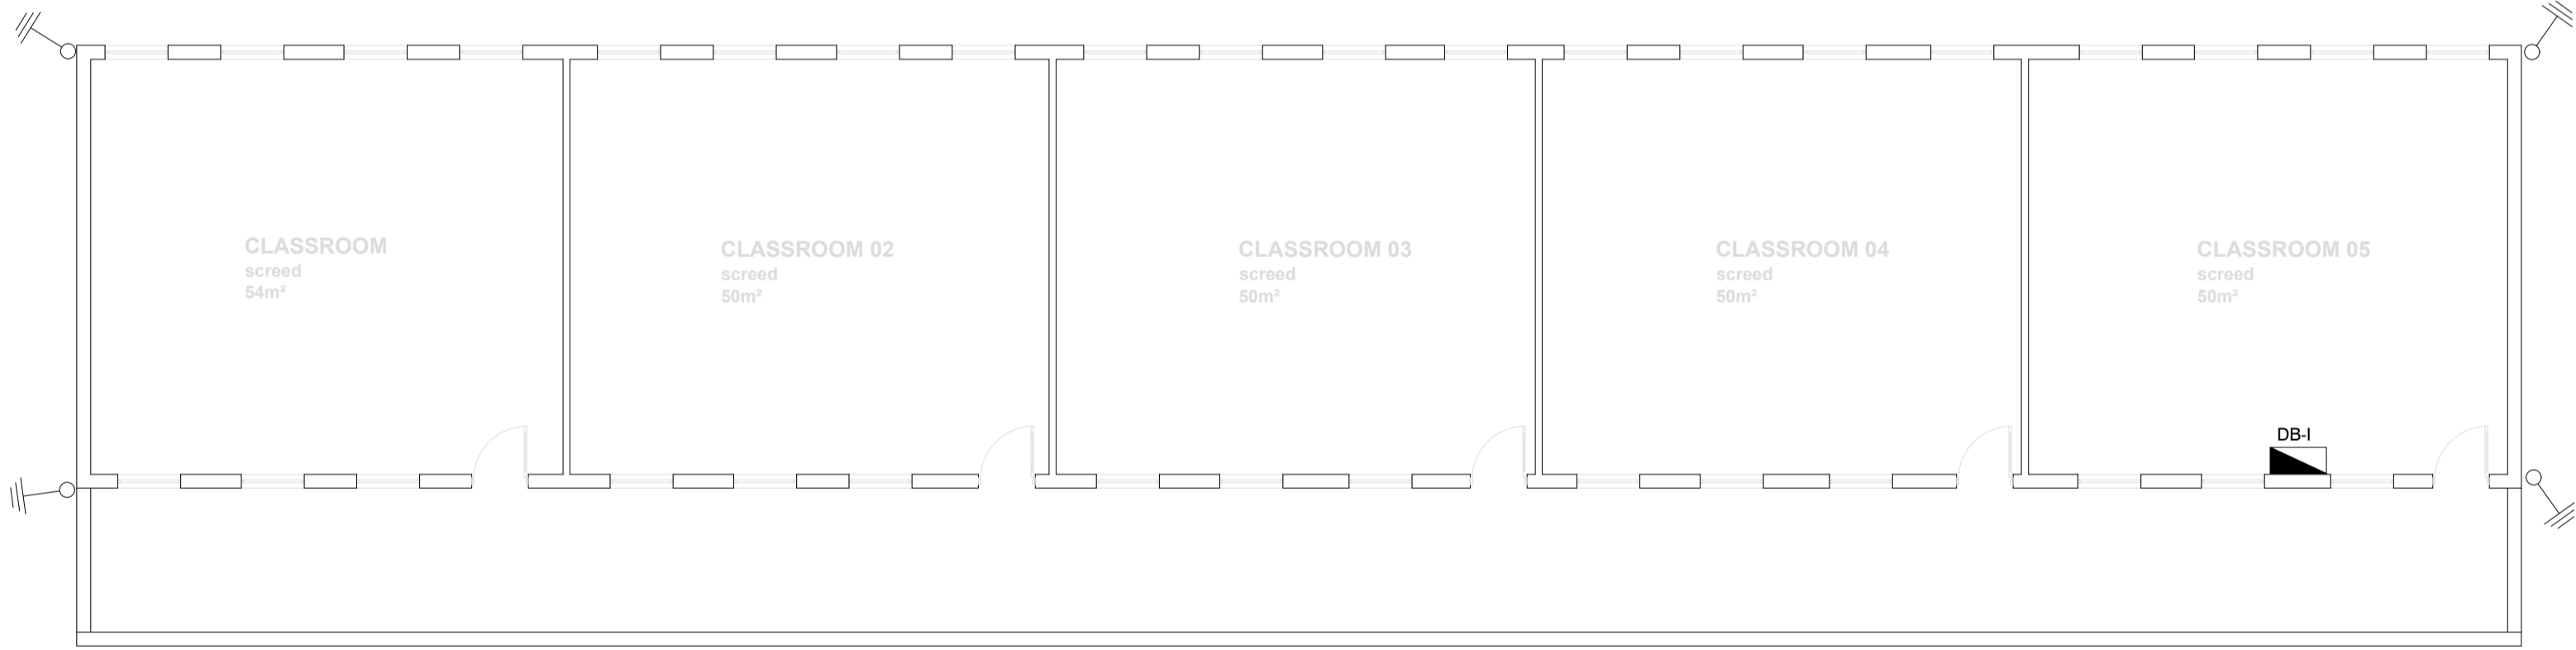


CL5-C  
SCALE 1 : 100

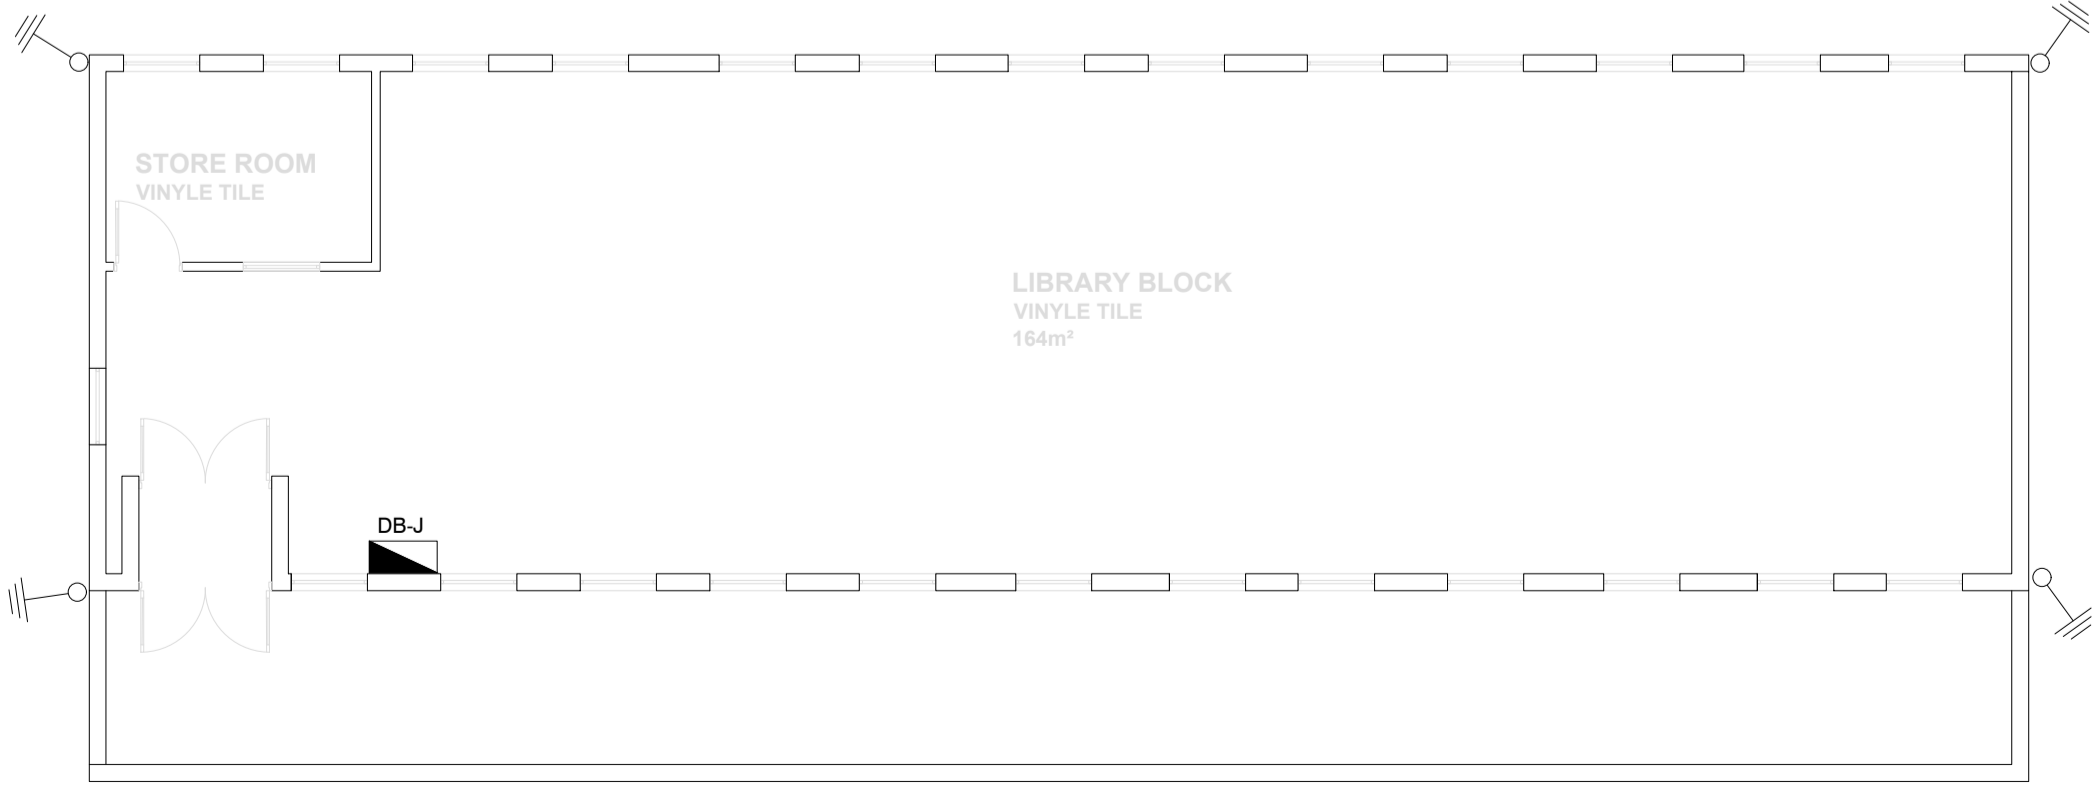

LIBRARY  
SCALE 1 : 100

## LEGEND

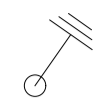

LIGHTNING PROTECTION

NOTES:

### REFERENCE DRAWING

NO.	DRAWING NUMBER	DESCRIPTION

### REVISION

NO.	DATE	REVISION	REV. BY

DESIGNED	BY	DATE
DRAWN BY	DATE	
ENGINEER	DATE	
PROJECT MANAGER	DATE	

CLIENT DEPARTMENT SIGNATURES

FACILITY STAMP

FACILITY MANAGER

INFRASTRUCTURE MANAGER

GENERAL MANAGER

Checked by Professional Consultant

Name

Signature

Date

**SIGPRO**  
ENGINEERING AND PROJECT MANAGEMENT



NORTHERN REGION

Project:

**KZN DOE INFRASTRUCTURE DEVELOPMENT AND MAINTENANCE PROGRAMME**

Drawing Description:

**DLAMVUZO HIGH SCHOOL  
CL5-A, CL5-B, CL5-C & LIBRARY  
LIGHTING PROTECTION LAYOUT PLAN**

Drawn: SIGPRO

Date: 02/11/2022

Scale/s:

**AS SHOWN**

Consultant Drawing Number:

**1013-017-3013**

DBSA Drawing number

**500121952**

Stamped by Plans Approval Committee

