

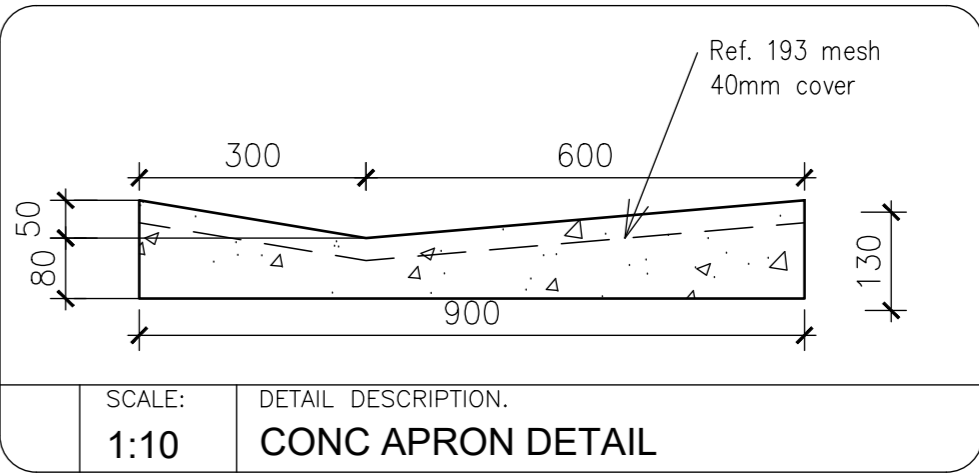
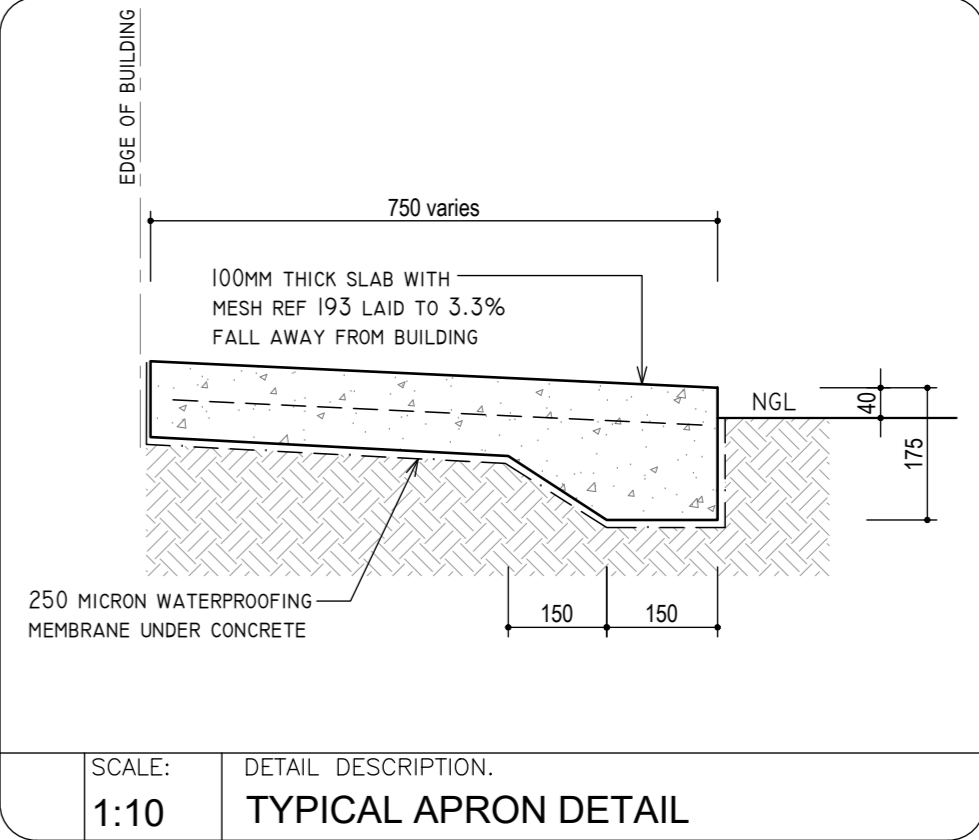
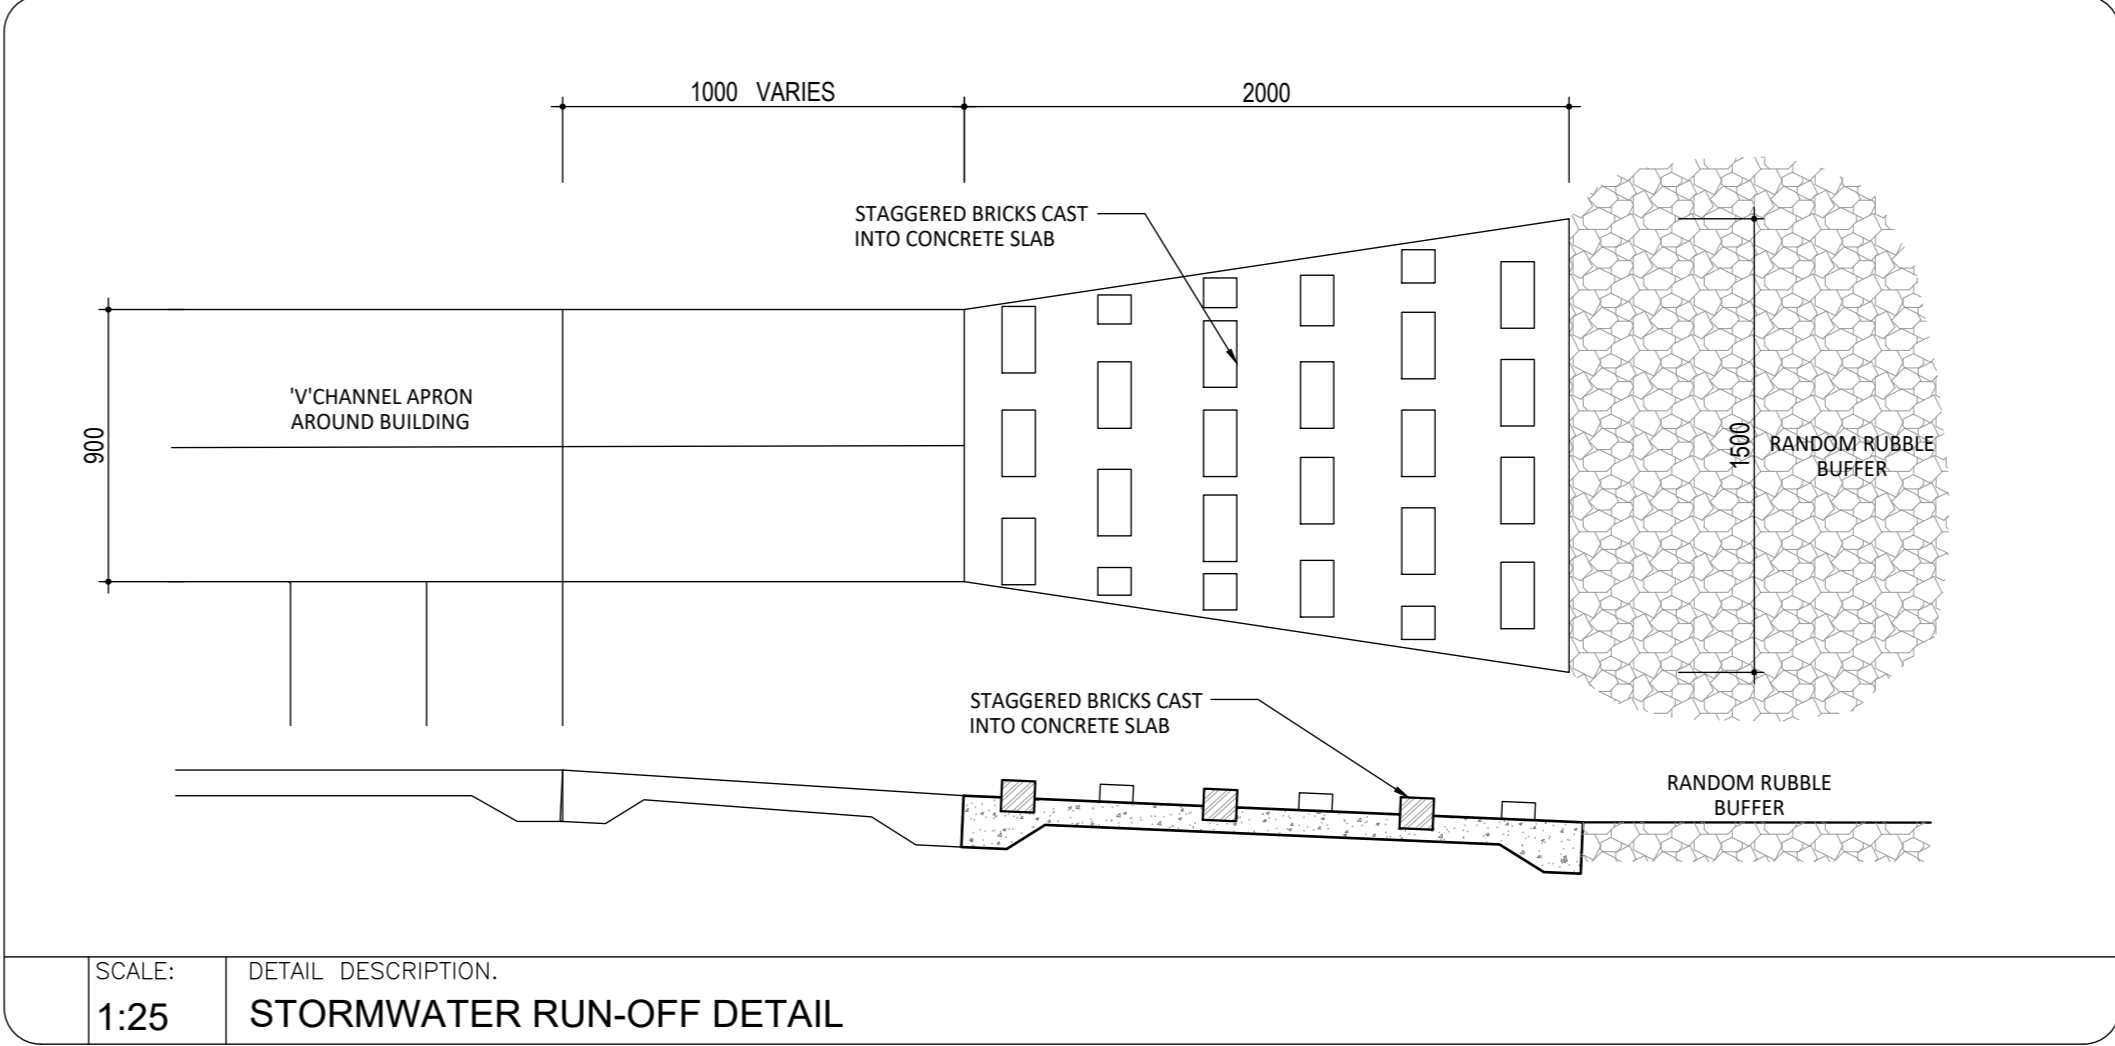
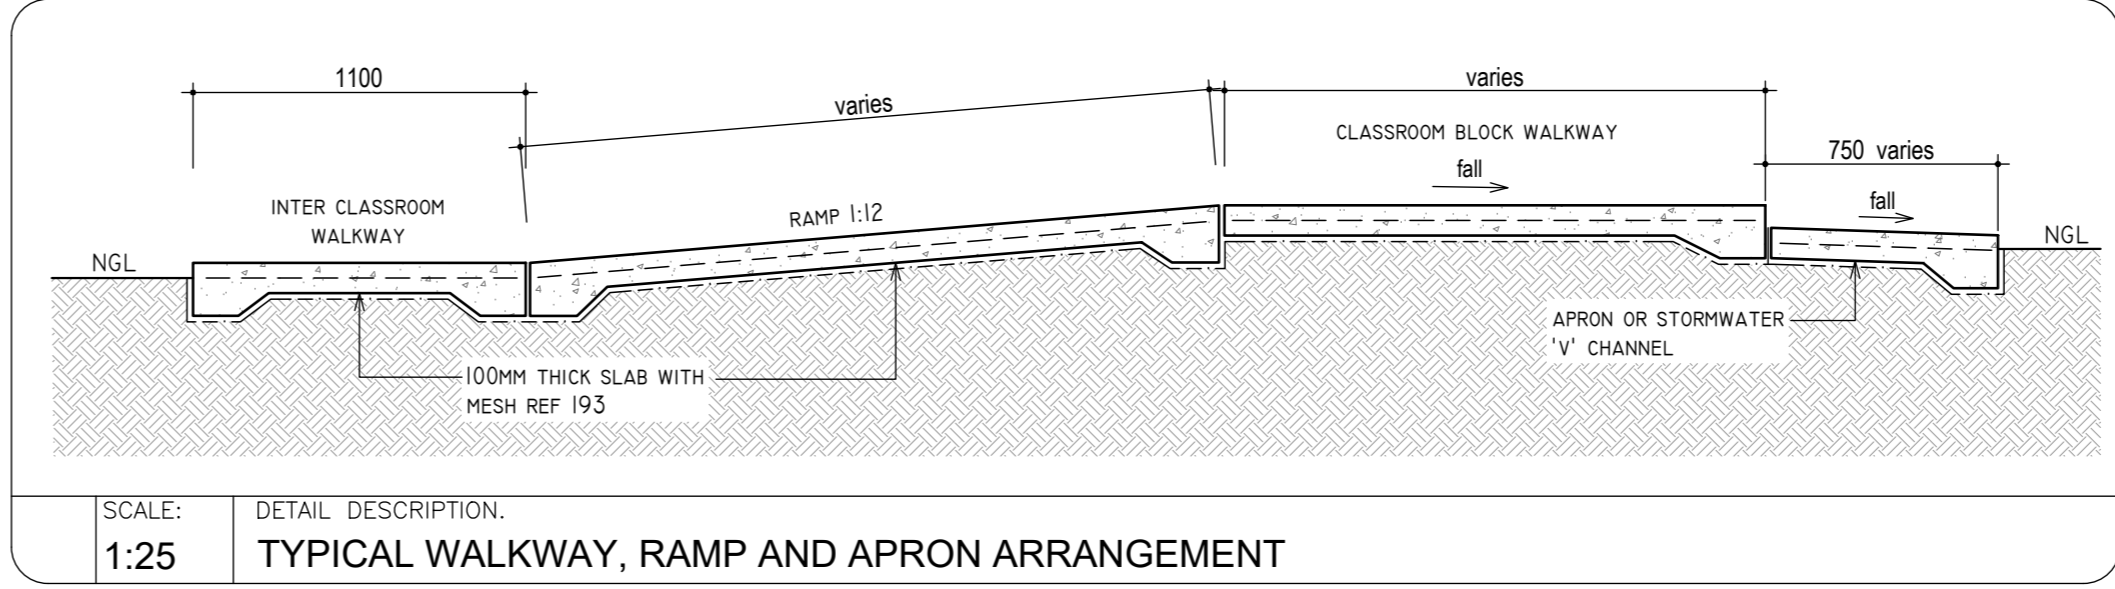
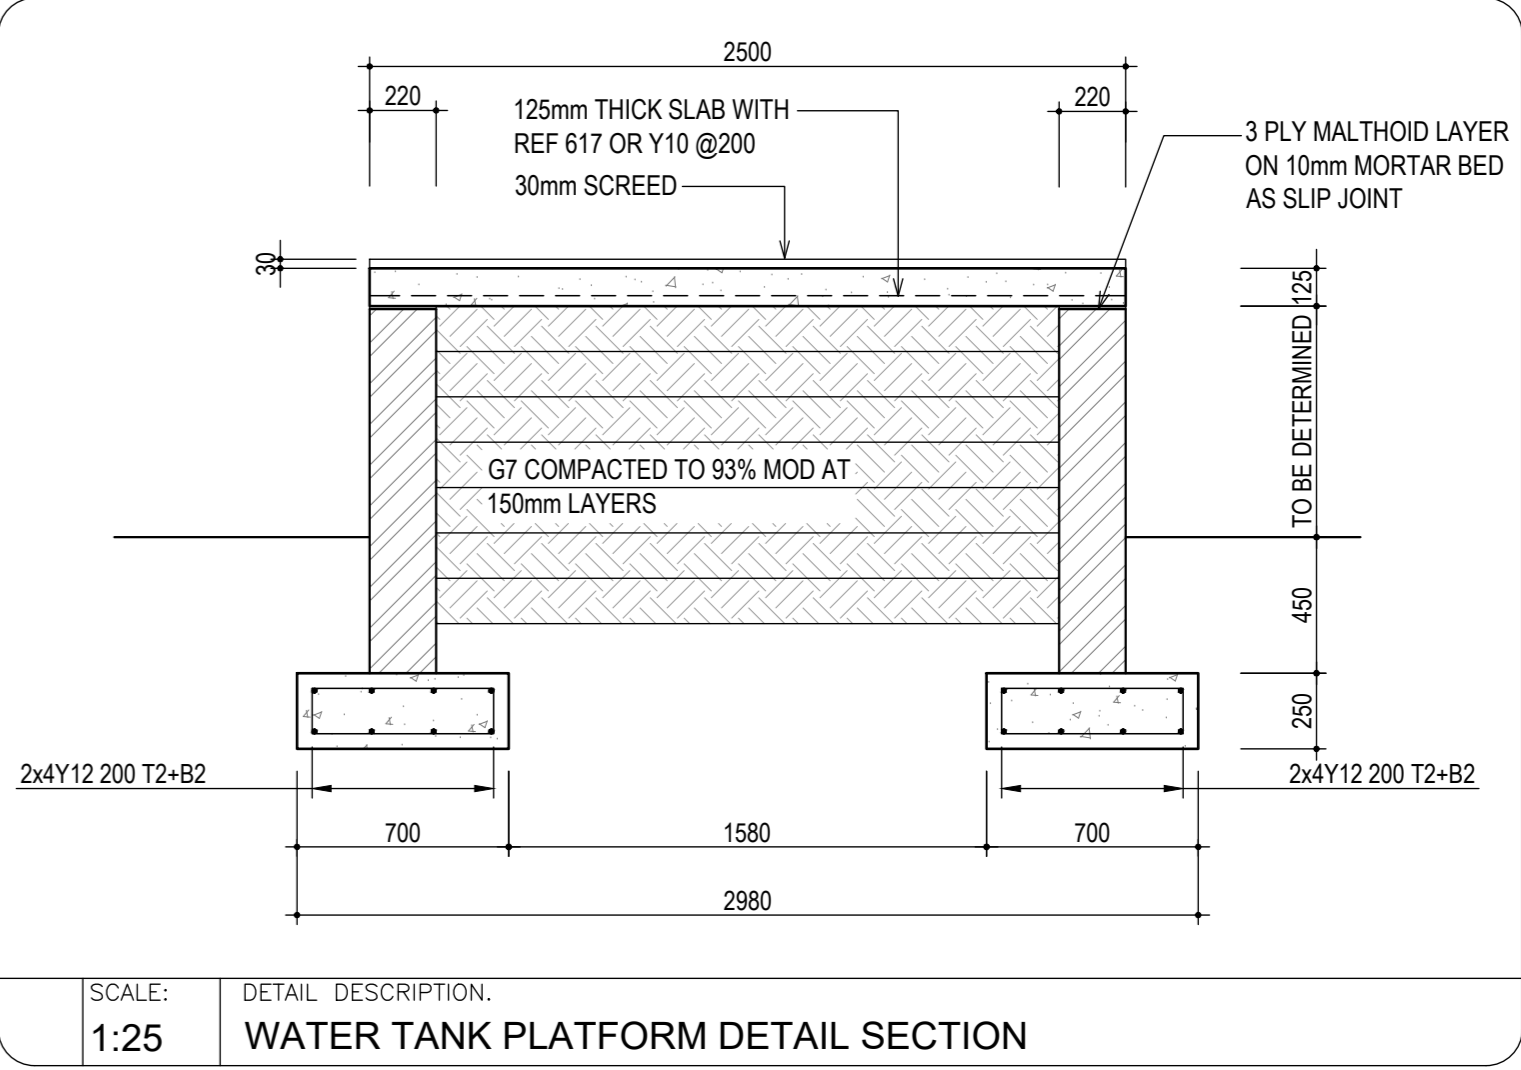



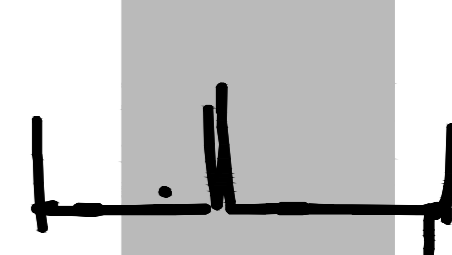
NCEKUYA PRIMARY SCHOOL SITE PLAN - 1:200

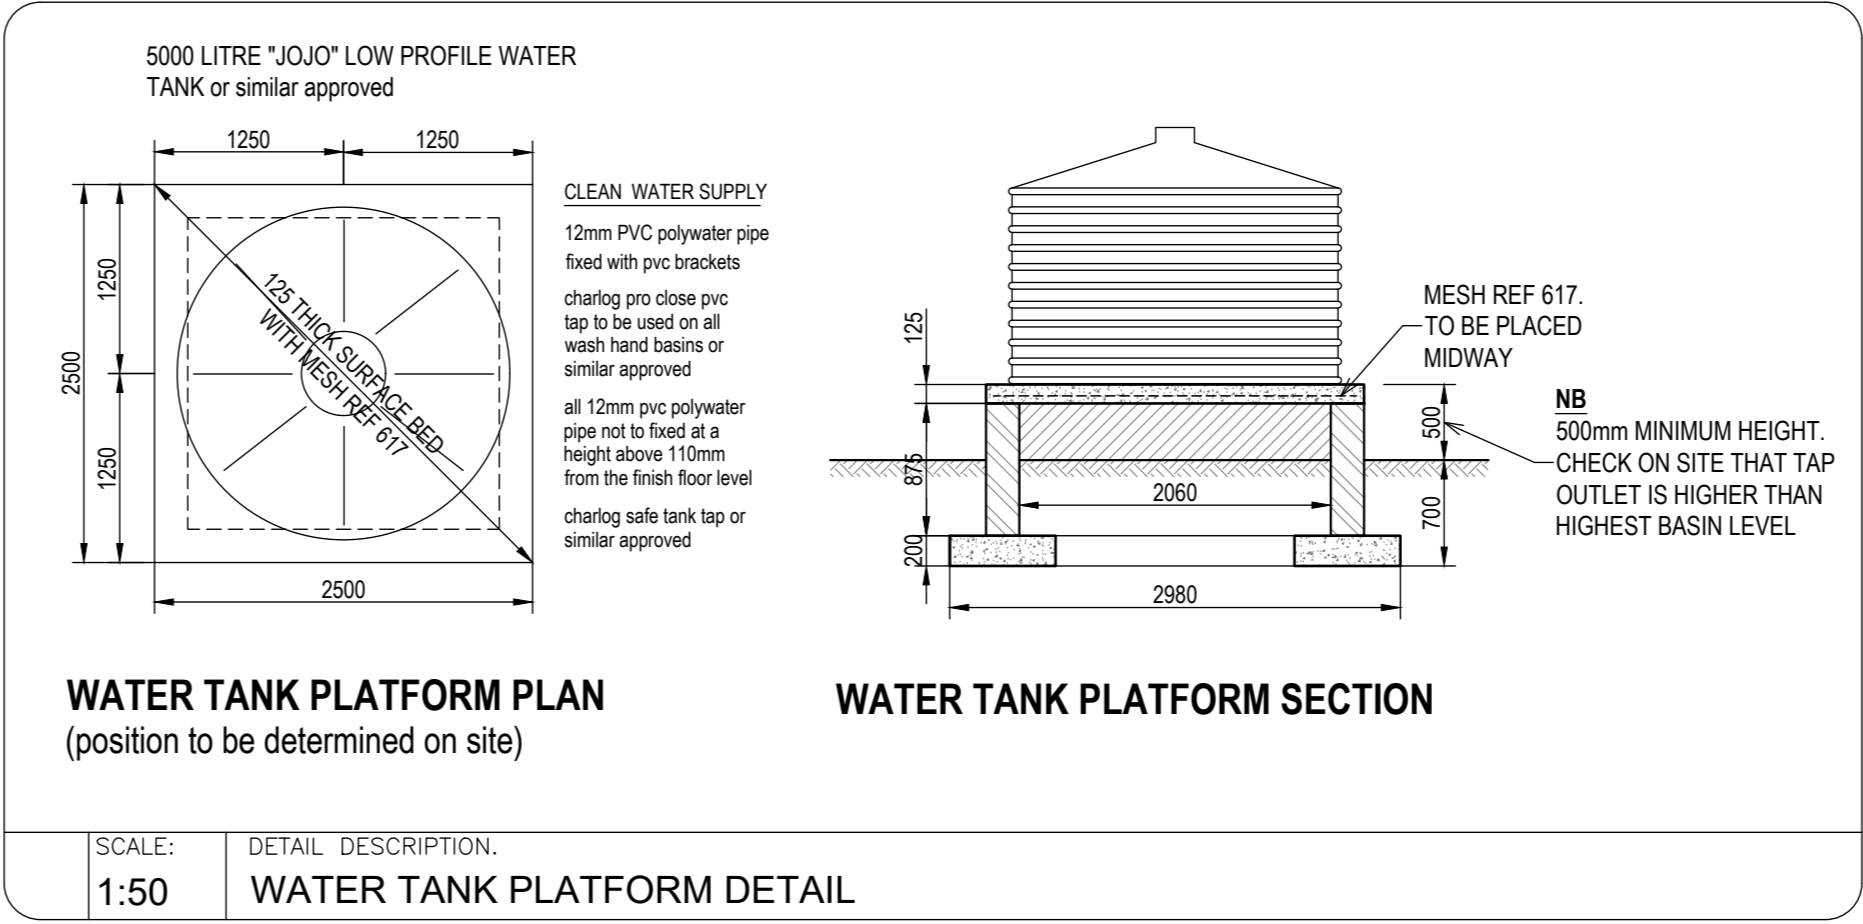

REVISIONS:		
NO.	DATE	REVISION

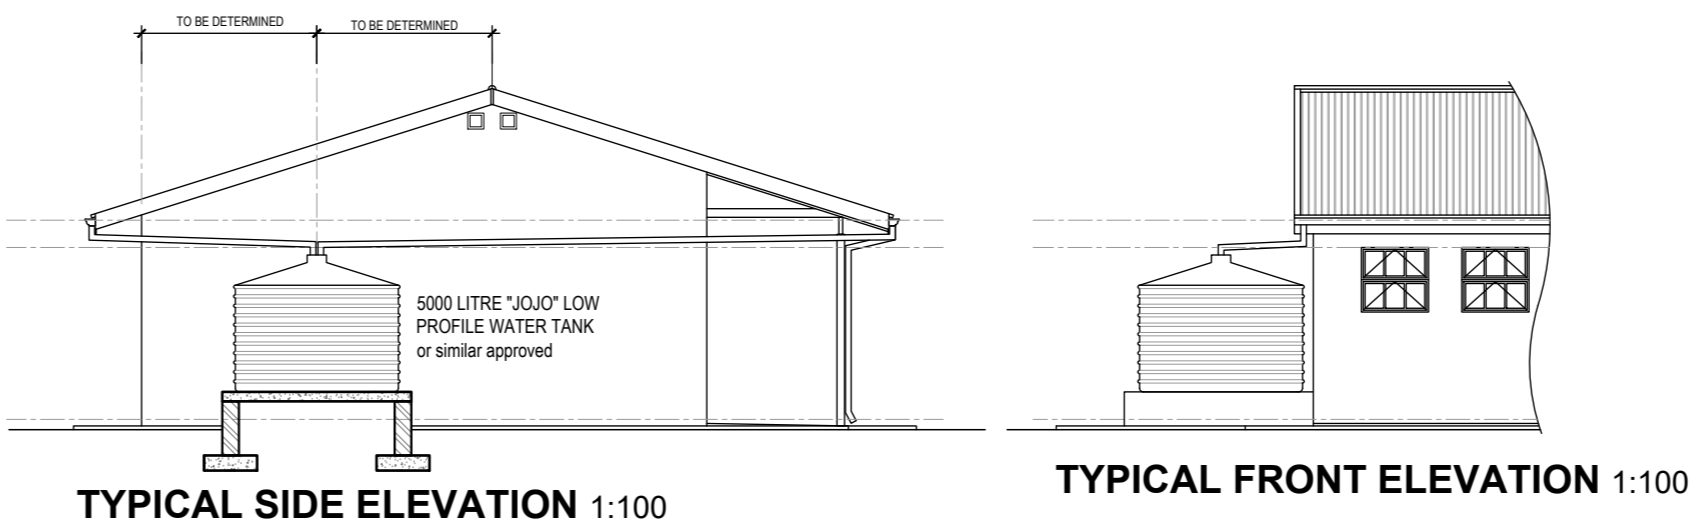

CLIENT:
 **DEPARTMENT of EDUCATION**
PROVINCE OF KWAZULU-NATAL

CONSULTANT:
 **KEVIN LLOYD ARCHITECTS**
phone +27 31 764 7535 fax +27 86 661 4733 email kevin@kevinlloydarchitects.co.za
address 53 Winston road p.o. box 1487, Marf. 3540 Inxwasa nels. south africa
kevin lloyd isaac 4455 saca 3368

PROJECT:
RPF 1162018 KZN PSP FRAMEWORK ORDER STORM DAMAGES PHASE 17

TITLE:
**NCEKUYA PRIMARY SCHOOL
EMIS 500342213
KING CETSHWAYO DISTRICT
UMLALAZI LOCAL MUNICIPALITY**

DESCRIPTION:
SITE PLAN