
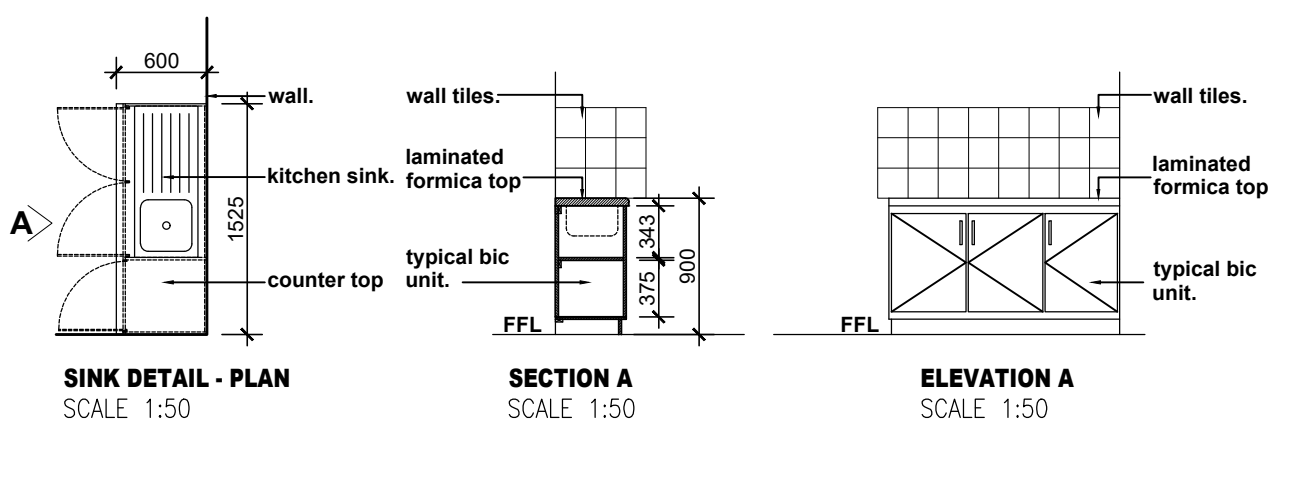


- JOINERY NOTE:**
1. WORK TOP: 32mm LAMINATED SALIGNA COUNTER TOP PIECE. (WHERE APPLICABLE)
  2. SUPPORT: 19X70MM SELECTED CLEAR SA PINE RAIL.
  3. QUADRANT: 19mm QUADRANT.
  4. DIVIDING PANELS: 22mm THICK SELECTED CLEAR SA PINE RAIL.
  5. DOORS: 22MM THICK SELECTED CLEAR SA PINE RAIL, FIXED TO UPRIGHT MEMBERS. (WHERE APPLICABLE)
  6. SKIRTING: 22X150MM SALIGNA SKIRTING PANELS
  7. HANDLES AND HINGES: AS PER MANUFACTURES RECOMMENDATION. (WHERE APPLICABLE)

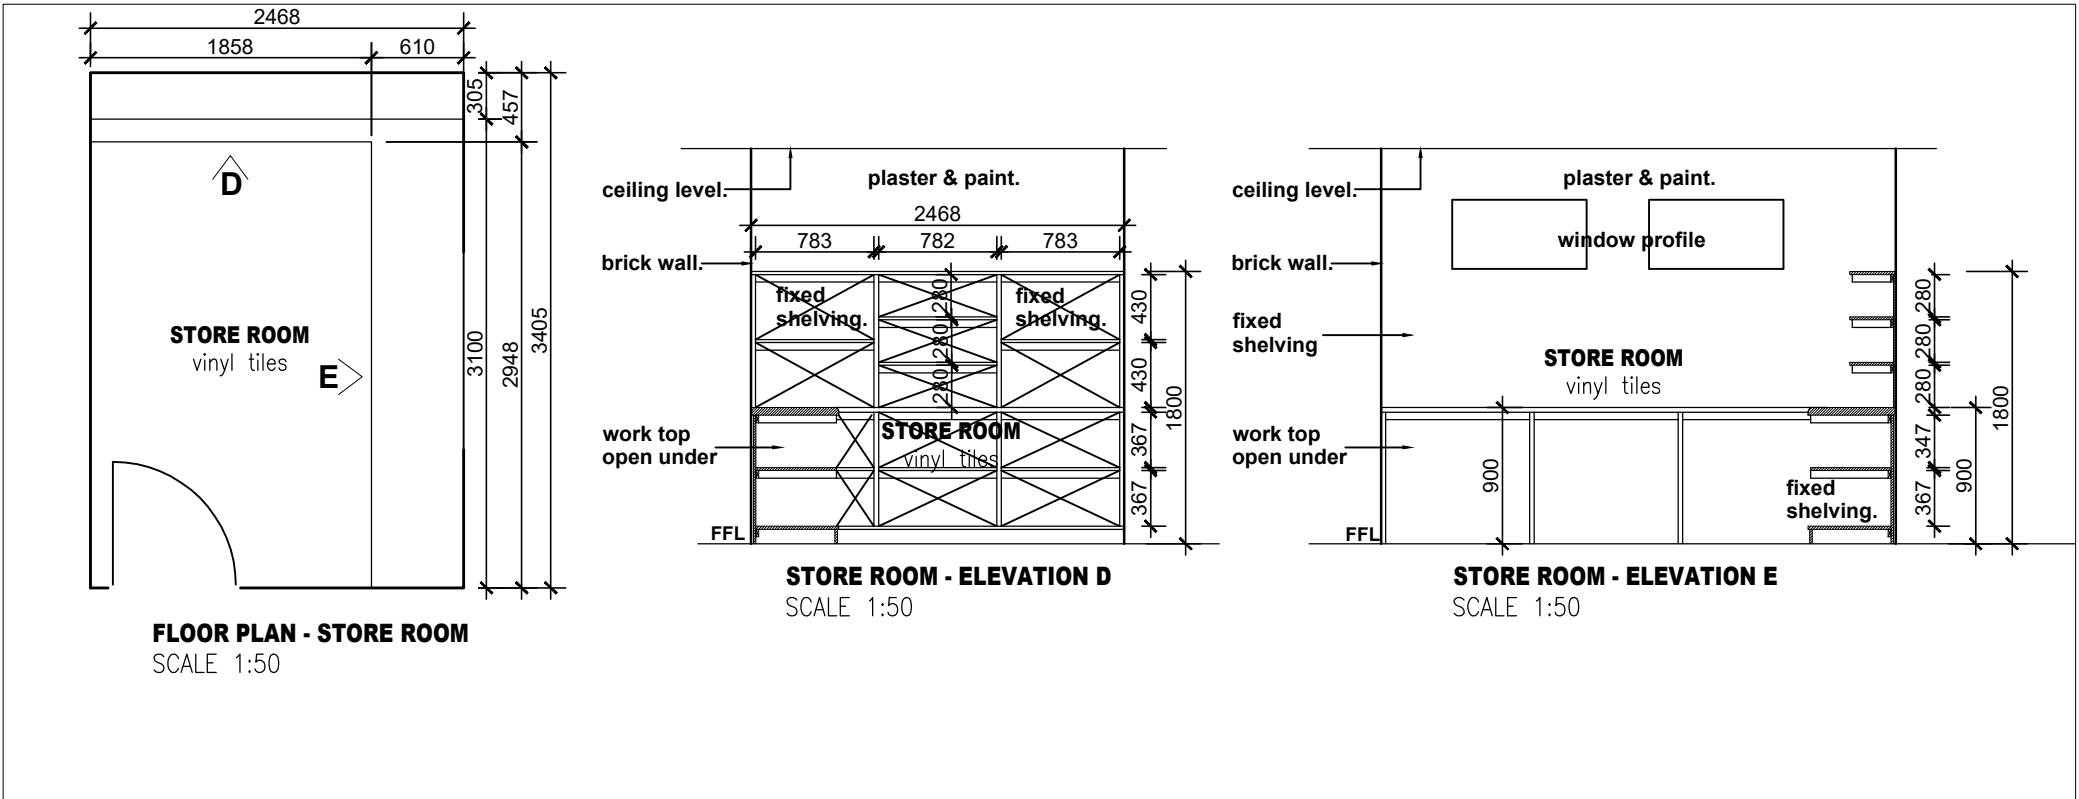

REVISIONS		
	DATE	DESCRIPTION
0A	28 AUG. 22	ISSUED FOR TENDER

**CLIENT:**

 **education**  
Department:  
Education  
**PROVINCE OF KWAZULU-NATAL**

Head Office, 247 Burger Street, Pietermaritzburg, 3200  
Telephone Number: (033) 392 1203  
Fax number: (033) 392 1203

**IMPLEMENTING AGENT:**

 **DBSA**

Headway Hill, 1258 Lever Road, Midrand, South Africa  
Telephone Number: +27 11 313 3911  
Fax number: +27 11 313 3500 or +27 11 313 3297  
Web: webmaster@dbsa.org

**PRINCIPAL AGENT:**

 **Bhadama**  
Properties & Projects

Regus Westway, -3 Floor,  
18 The Boulevard, Westway Office Park  
Tel: +27 31 003 3138  
Fax: +27 31 003 3101  
Email: nothile@bhadama.co.za/ sbu@bhadama.co.za

PROJECT NAME & CLIENT INFORMATION  
**KZN-DOE/DBSA - STORM  
DAMAGE PROGRAMME**

SECTION / BLOCK  
**EXHAPHOZINI PS - BLOCK  
D - GRADE R CLASSROOM**

TITLE  
**DETAILS**

DRAWING DESCRIPTION  
**TIMBER JOINERY DETAILS**

SCALE	AS SHOWN			
DESIGNED NM	DATE AUG. 2022	PrEng No.	SIGN.:	
DRAWN NM	DATE AUG. 2022	SACAP NO.	SIGN.:	
APPROVED NM	DATE AUG. 2022	DRAWN: NM	SIGN.:	
DRAWING NUMBER: KZN.Doe/ DBSA-BPP-EPS-D-D-011-0A			REVISION <b>0A</b>	

**PREPARED BY:**

 **PROJECTS**  
ARCHITECTS | PROJECT MANAGERS

Unit, no. 27,  
Pallana Velly, 01 Robertson Road, New Germany, 3610  
cell: 062 1826 167 - Fax: 086 762 552  
Email: nkululeko@kandzprojects.co.za

**FOR TENDER "ONLY"**