



SECTION A-A

SCALE 1 : 50

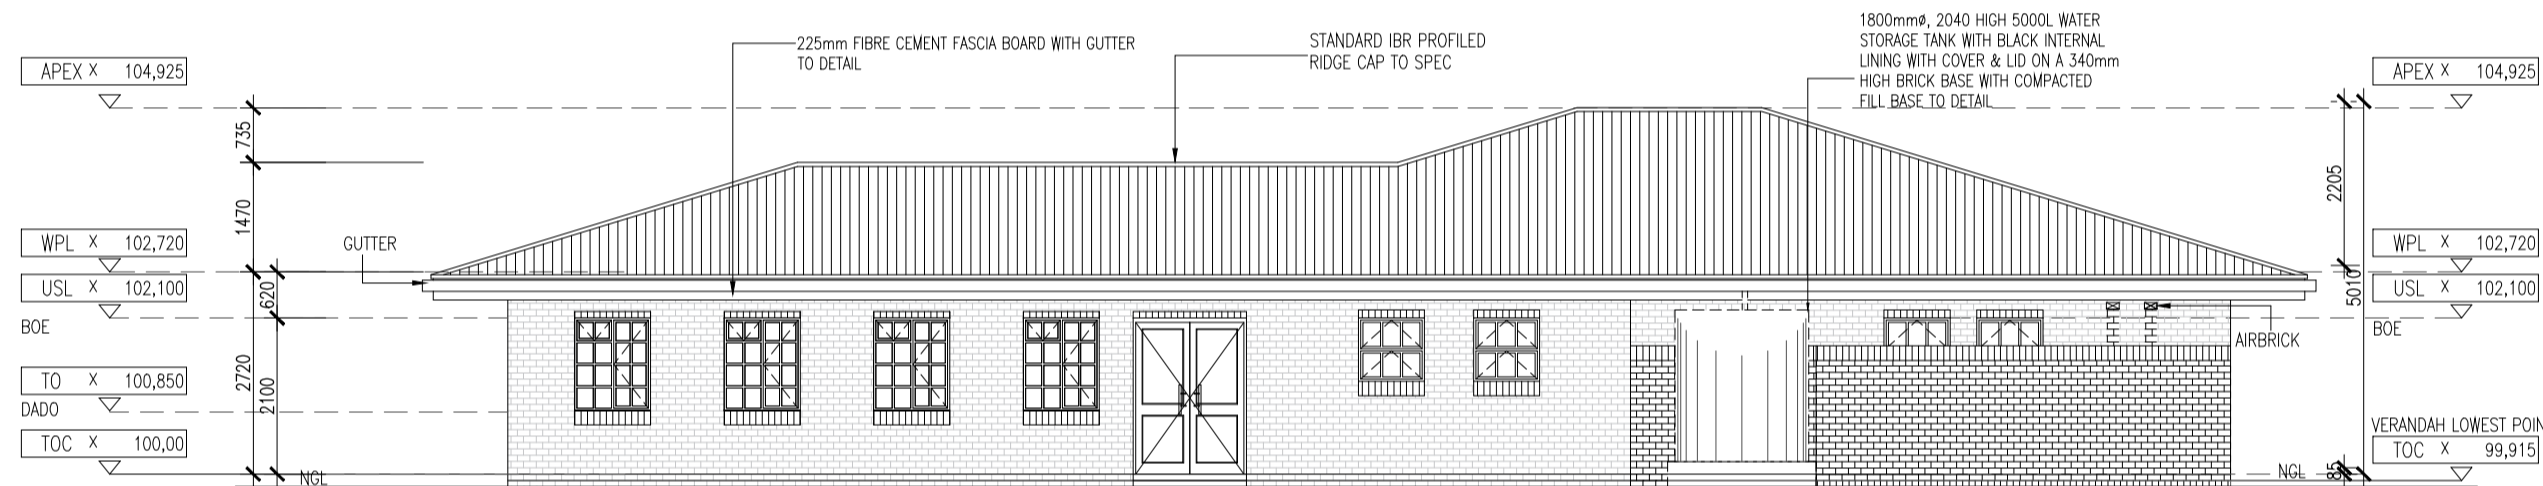


ELEVATION 01

SCALE 1 : 50

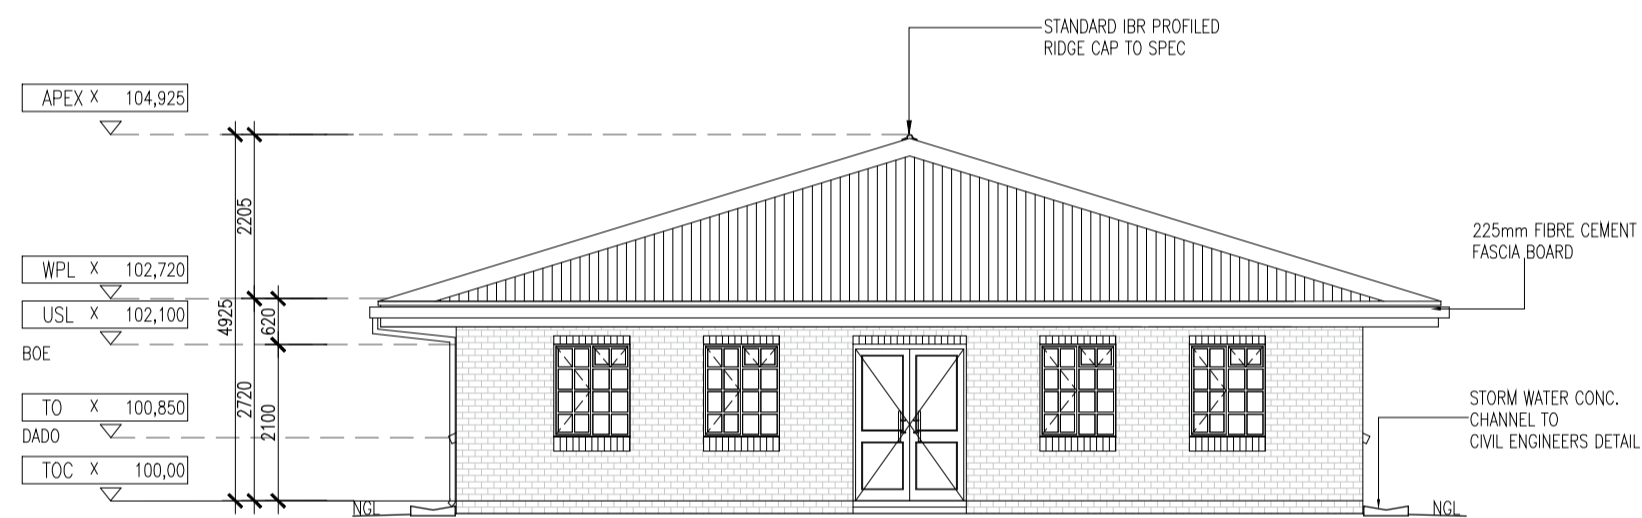


ELEVATION 03

SCALE 1 : 50

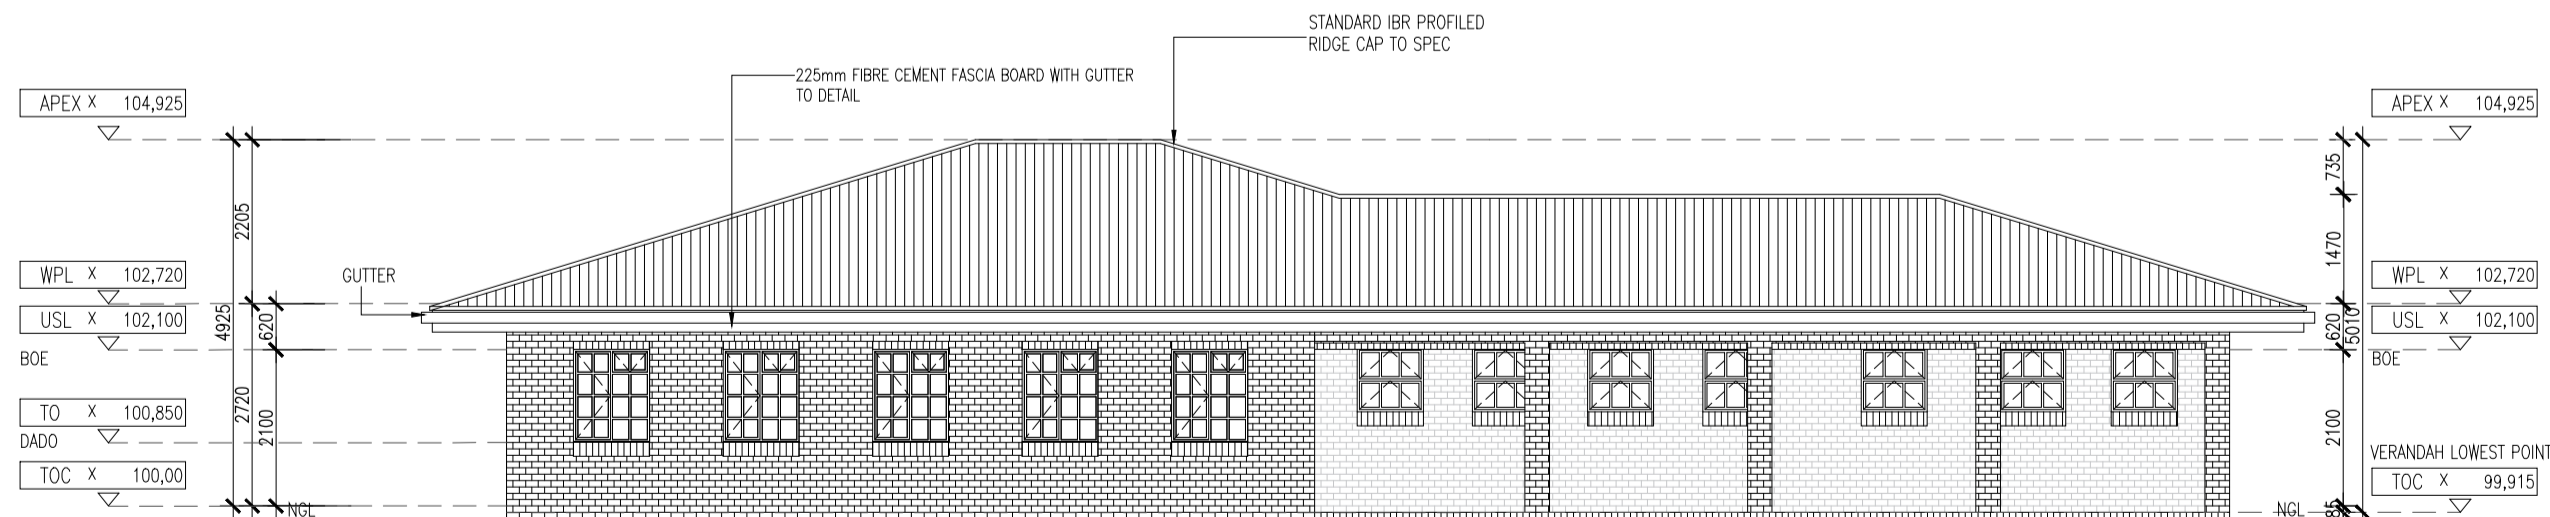

ELEVATION 02

SCALE 1 : 50

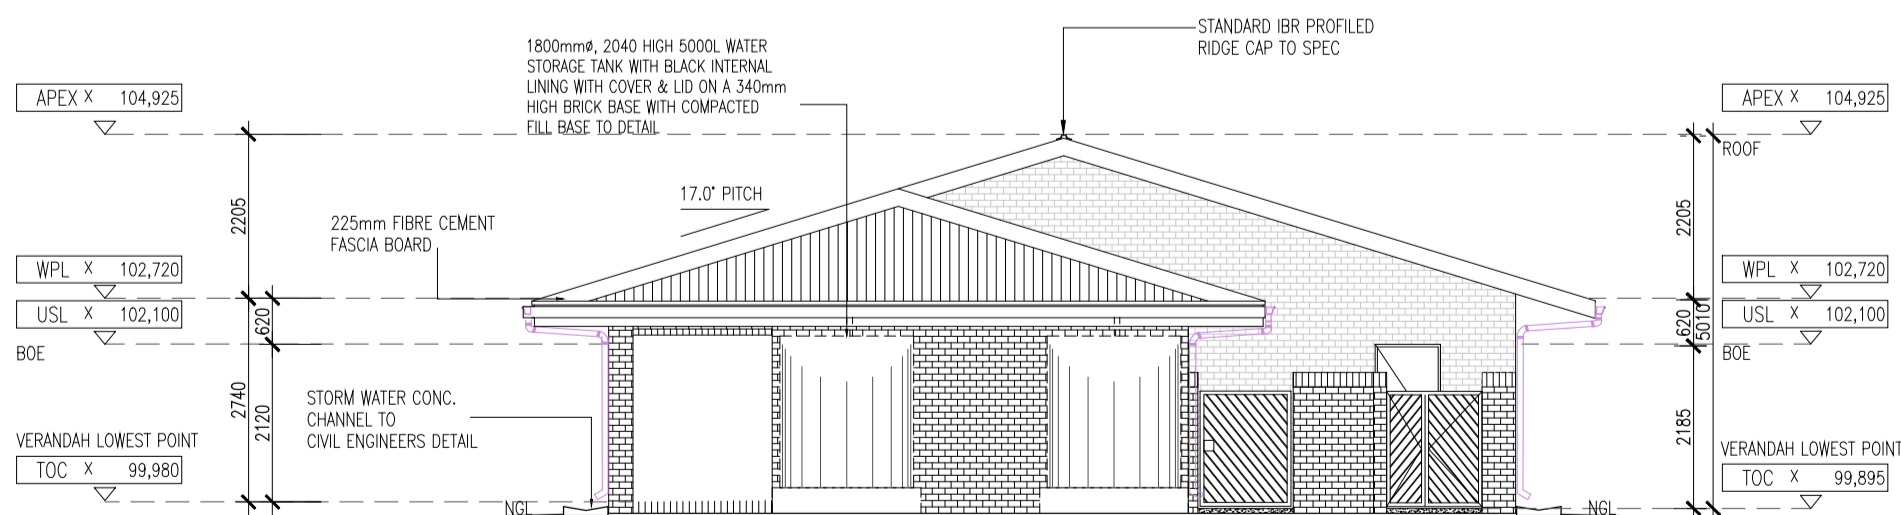

ELEVATION 04

SCALE 1 : 50

NOTES

INTERNAL WALLS -
SINCE SOME INTERNAL WALLS ARE FACE BRICK UP TO DADO LEVEL, ALL WATER, ELECTRICAL AND GAS INSTALLATIONS TO BE DISCUSSED AND AGREED ON SITE PRIOR TO ERECTION OF WALLS.

WATER, ELECTRICAL AND GAS INSTALLATIONS TO BE BUILT INTO FACE BRICK WALLS WHERE NEEDED AS NO CHASING CAN BE DONE AFTER CONSTRUCTION THEREOF

NO SURFACE MOUNTED SERVICES ARE ALLOWED, APPROPRIATE "S/S 1216 COMPOSITE PIPE" TO BE USED WHEN PIPING IS INSTALLED WITHIN WALLS AND FLOOR SLABS, INSTALLATION TO BE DONE BY CERTIFIED GAS INSTALLER.

FURNITURE -
FOR LOOSE AND FIXED FURNITURE REFER TO FURNITURE SCHEDULE AND JOINERY DRAWINGS.

STORM WATER
POSITION OF TANKS AND CONCRETE RAINWATER CHANNEL TO SUIT SITE CONDITIONS AS PER SITE LAYOUTS TO ACCOMMODATE STORMWATER AND OVERFLOW, TO CIVIL ENG'S DESIGN AND DETAIL

TRUSS
TRUSS MANUFACTURE TO SUBMIT A WORKSHOP DRAWING FOR APPROVAL

CLIENT:



Client Name:

Designation & Section:

Client Signature:

Project Phase 1

Date:

Contact No.'s:

No.	DATE	REVISION DETAIL
00	18-08-2022	ISSUED FOR CONSTRUCTION



External Consultant: 690 SIGNATURE GROUP

External Drawing No. SPR-DNC_D-200

Consultant:



Z.M.L Engineers and Project Managers

A Division of the ZML Africa Group

This drawing is the property of ZML Africa Projects.
Copyright:
The contents of this drawing is the property of the owner and is confidential. It shall not in any manner be reproduced, destroyed, lent or given away without the permission of the owner.

Site Address:

Building Name:

Project Description:
SPRINGHAVEN PRIMARY SCHOOL
DINING & NUTRITION CENTRE – ELEVATIONS

Drawing Description:
SPRINGHAVEN PRIMARY SCHOOL
DINING & NUTRITION CENTRE – ELEVATIONS

Drawn: S. DLAMINI
Designer/Checked: M. MADIBA
Approved: S. MAJORO
Prof Reg. No. PSAT24714667
Signature:

Date: 07-06-2019
Scale: AS SHOWN
Drawing Size: A1
Revision No. 00

Site & Building No.	Floor No.	Discipline & Service Type
SPRINGHAVEN	CF	ARCHITECTURE
Sheet Number	Project Number	Emis No.
001	ZML-EPM-DBSA001	500274779

NOTES IN RESPECT OF S.A. STANDARD CODE OF PRACTICE FOR THE APPLICATION OF THE NATIONAL BUILDING REGULATIONS, SANS 10400

FOR CONSTRUCTION