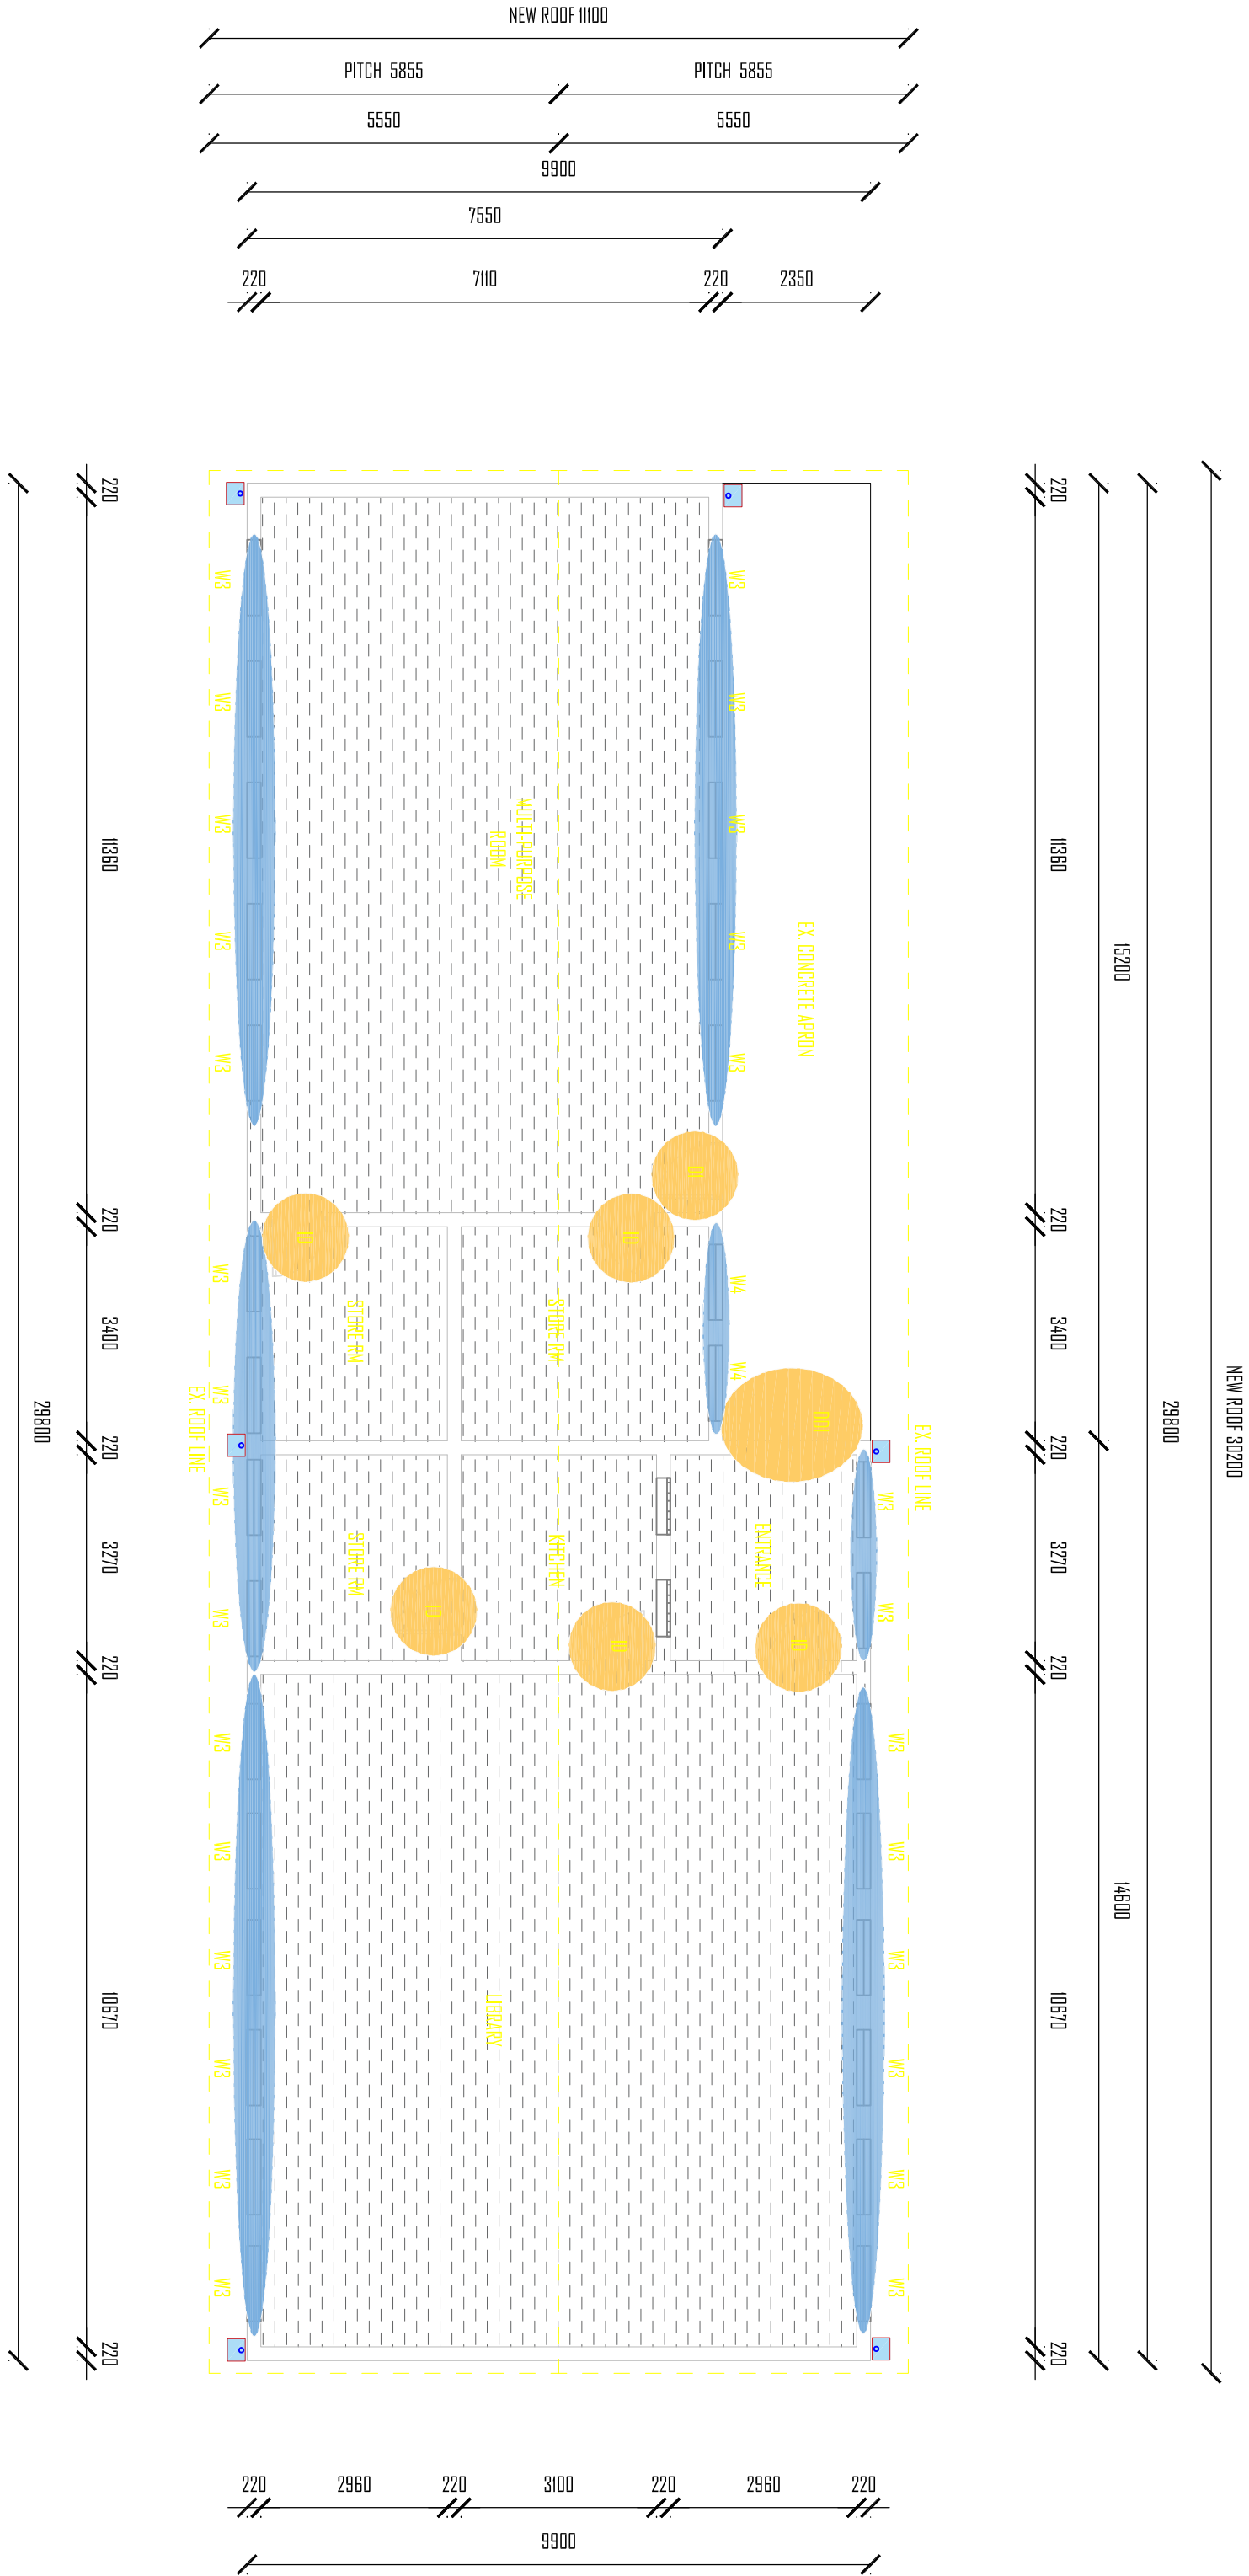


[illegible]

Drawn	K.G V.I.D	Date
Scale	AS SHOWN	05 / 09 / 2023
Drawing number	DSHMS050923_0	Revision
		0000

DEPARTMENT OF EDUCATION - DBSA
DASSENHDEK HIGH SCHOOL

SUITE 407,
4th FLOOR STRAUSS DALY BUILDING
41 RICHMOND CIRCLE RIDGESIDE OFFICE PARK UMWHLANZA
RIDGE
TEL: 031 572 5723
FAX: 086 550 B477 EMAIL: vikash@hamseng.co.za

Project