


SITE DEVELOPMENT PLAN - EZAKHELENI P/S
Scale 1: 200

REVISIONS

DATE	DESCRIPTION
03 June, 19	issued for information
30 AUG. 22	FOR TENDER ONLY

CLIENT:

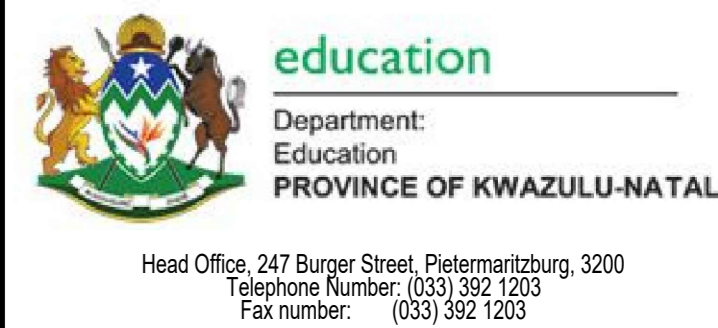

IMPLEMENTING AGENT:



PRINCIPAL AGENT:



PROJECT NAME & CLIENT INFORMATION
KZN-DOE/DBSA - STORM
DAMAGED PROGRAMME.

SECTION / BLOCK
EZAKHELENI P/S - SITE
DEVELOPMENT PLAN.
TITLE
GENERAL LAYOUTS

DRAWING DESCRIPTION
CIRCULATION, EXISTING
AND PROPOSED
STRUCTURES.

SCALE	AS SHOWN
DESIGNED	DATE AUG. 2022
DRAWN	DATE AUG. 2022
APPROVED	DATE AUG. 2022
DRAWING NUMBER	KZN DoE/ DBSA-BPP-EPS-L-001-0A
REVISION	0A

PREPARED BY:

