



DETAIL A

DOWN CONDUCTOR FERRULED ONTO ROOF CONDUCTOR

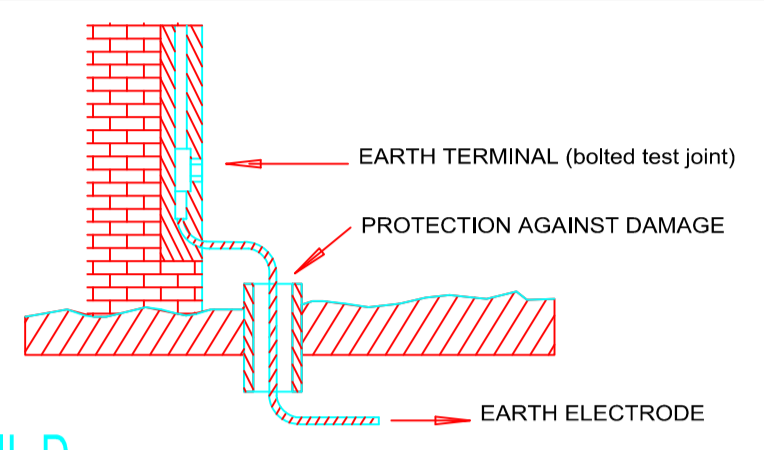


DETAIL D

AN EARTH TERMINAL AND ITS CONNECTION TO THE EARTH ELECTRODE

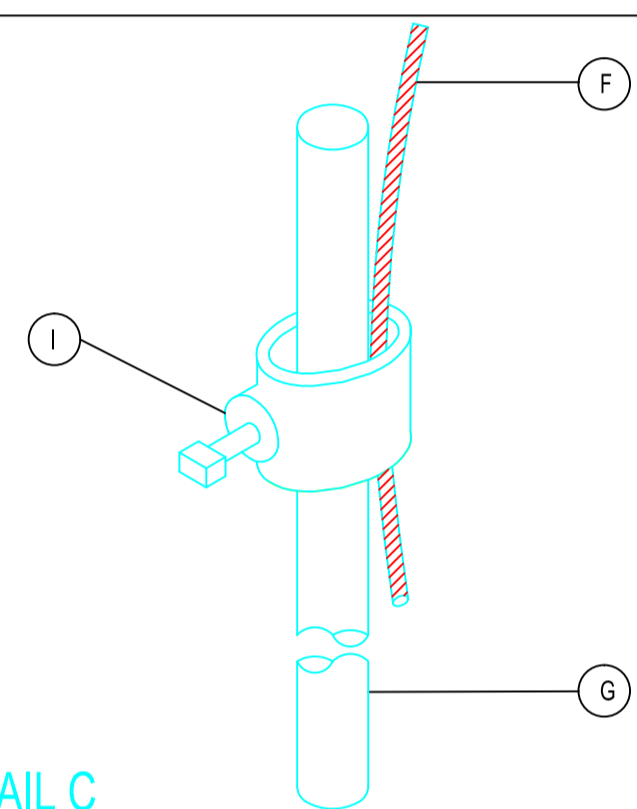

DETAIL C

TYPICL E METHOD OF JOINING THE EARTH ROD TO DOWN CONDUCTOR.

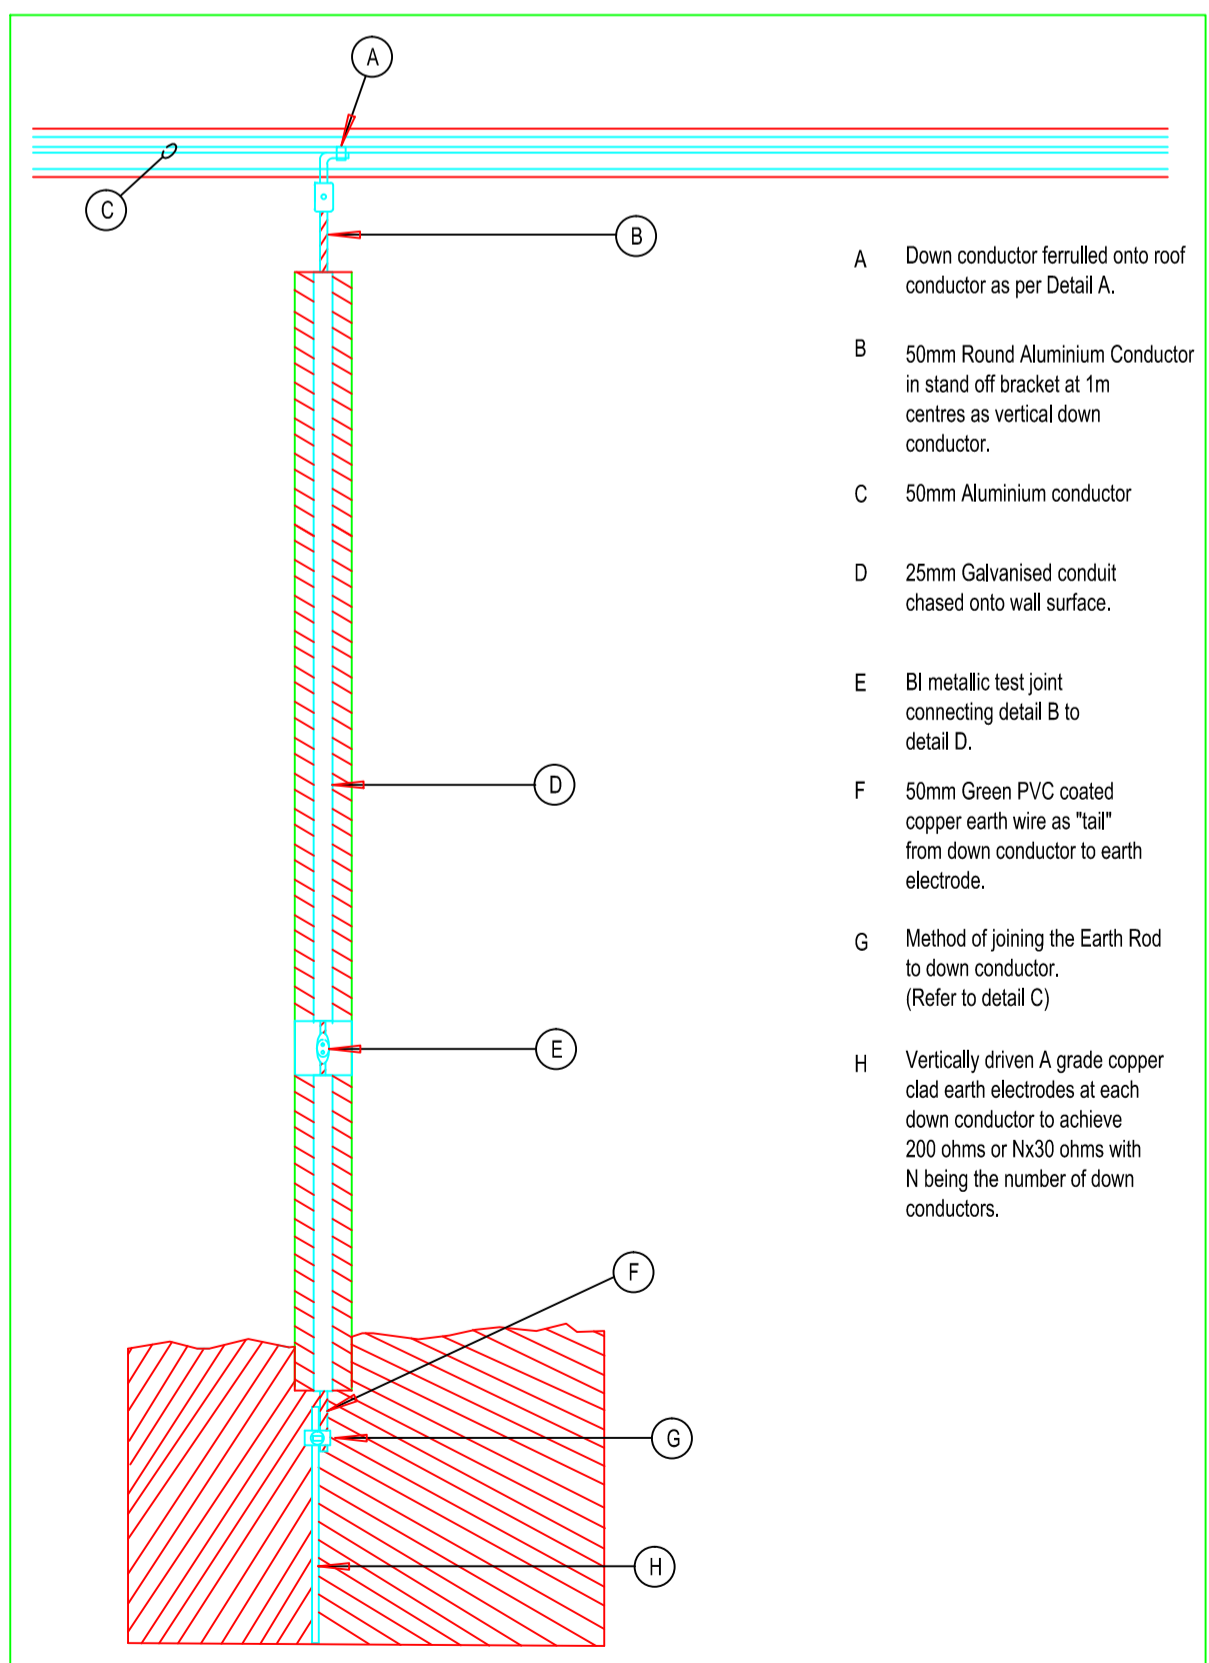

DETAIL B
TYPICAL METHOD OF CONNECTING
EARTH CONDUCTOR WITH DOWN
CONDUCTOR

DESIGNED: T.N. MAPHUMULO		APPROVED: T.N. MAPHUMULO	
SIGNATURE:		SIGNATURE:	
DRAWN: PBM	DRAWING NUMBER		REV.
DATE: 31.08.2022	2210-LPE-00		0
SCALE: 1:250			