


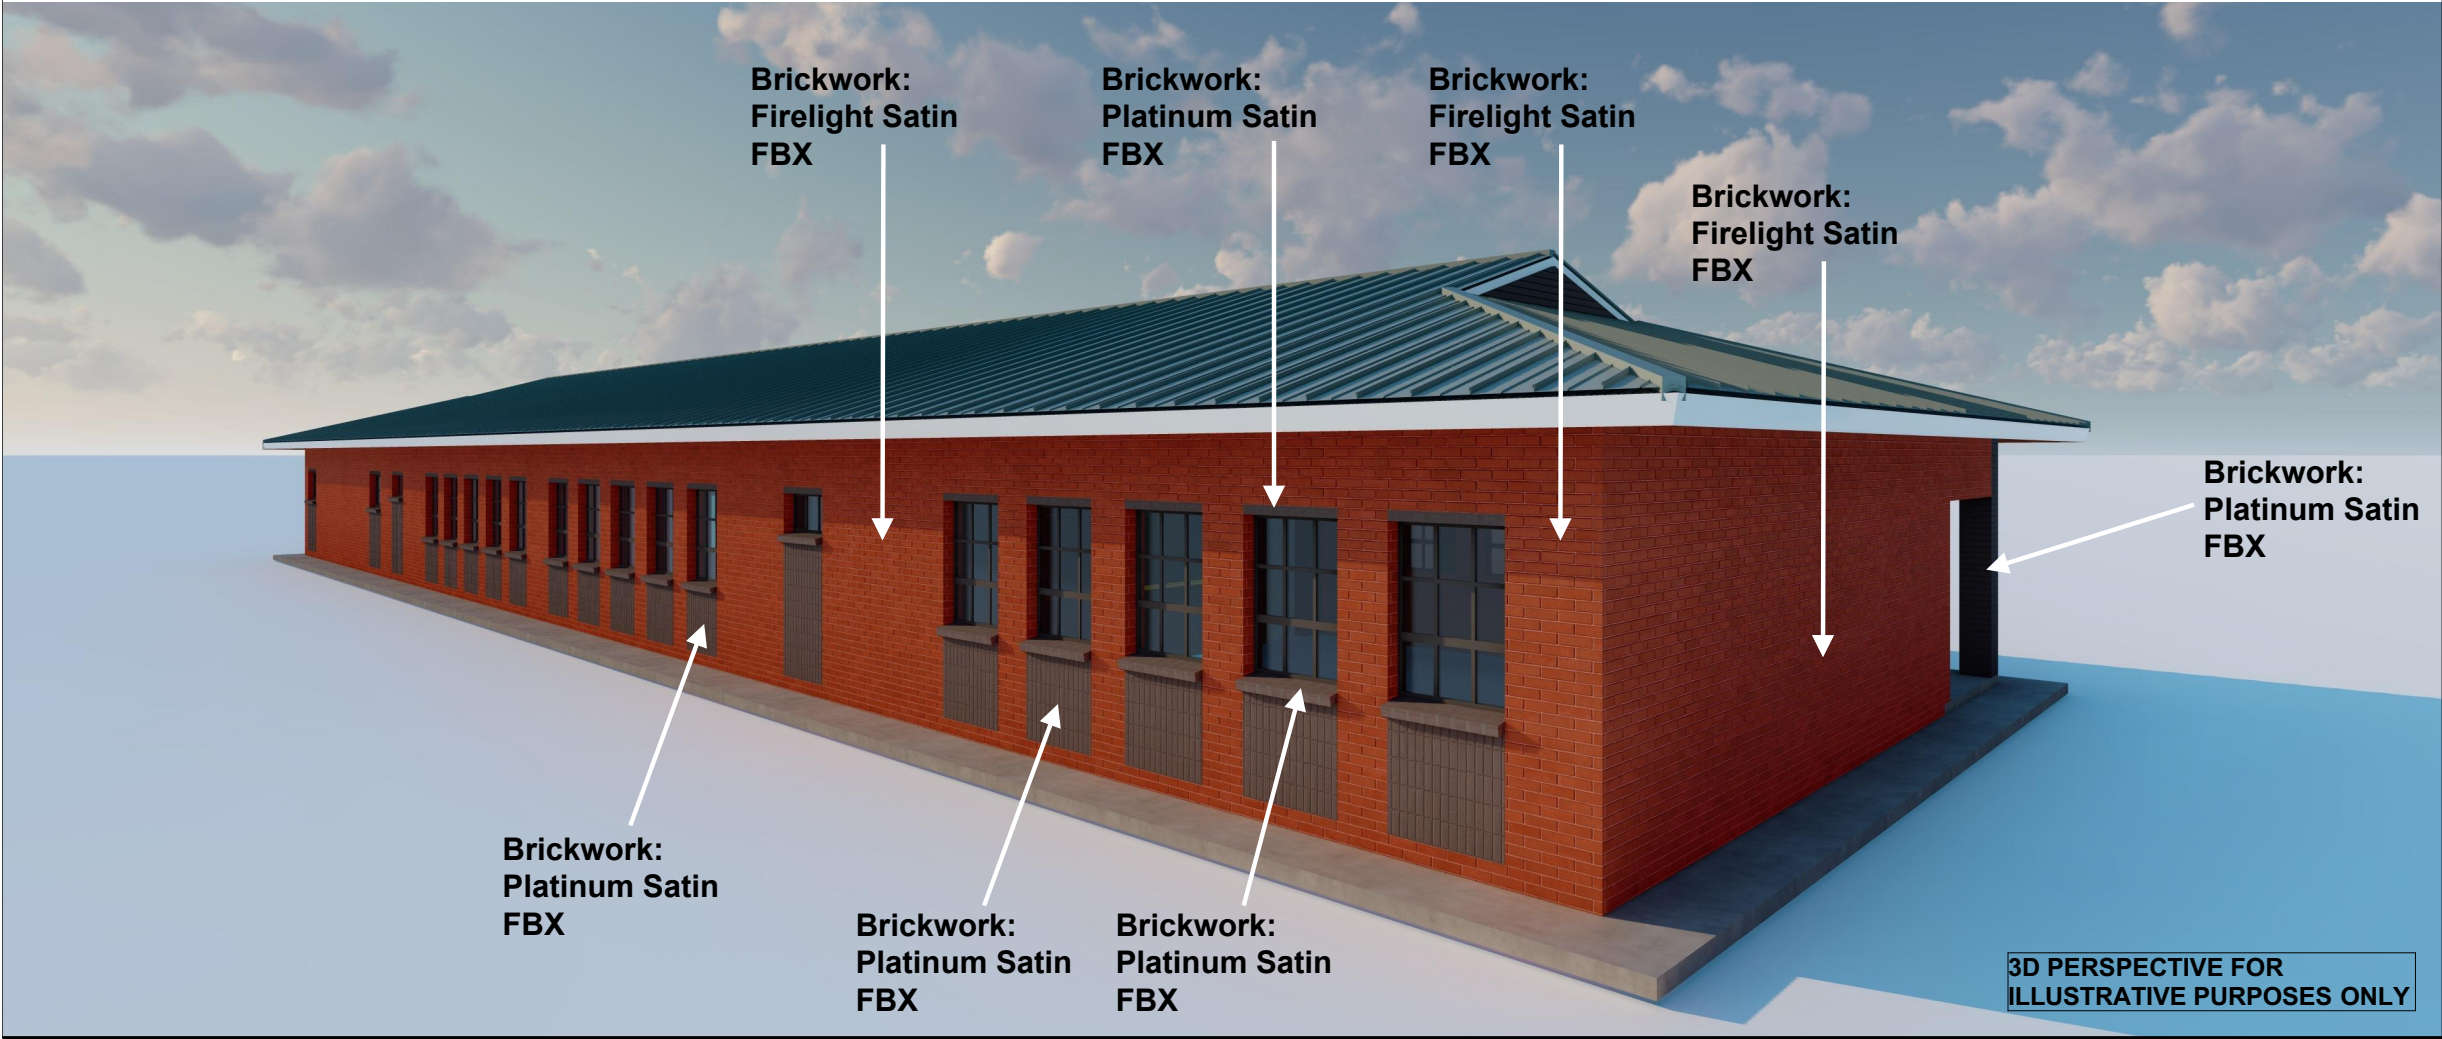

Typical Brickwork Specifications for all buildings



- NOTES:
1. All boundaries, dimensions and levels are to be checked on site before construction and any discrepancies are to be reported to the office of the Architect.
 2. Partial Service: Any discrepancies with site or other information is to be advised to the Architect and direction or approval is to be sought before the implementation of the detail.
 3. Do not scale this drawing.
 4. For the purpose of coordination, all relevant parties must check this information prior to implementation and report any discrepancies to the Architect.
 5. All fittings, fixtures, sanware, furniture etc. are indicative only. Refer to data sheets for details.
 6. Any dimensions not shown must be confirmed by the Architect prior to construction.
 7. Engineer to confirm all structural design and layouts prior to construction and submission for municipal approval.

Revisions:			
Rev No:	Date:	Description:	Rev By:
A	27.09.22	ISSUED FOR INFORMATION	I.D



Project:

**WESTERN HOLDINGS PRIMARY SCHOOL
(DEMOLISH ALL EXISTING BLOCKS AND
CONSTRUCT NEW)**

Drawing description:

NEW 3D PERSPECTIVES

Drawn:
URBAN PLATFORM ARCHITECTS + PLANNERS

A3

Scale/s: AS SHOWN ON DRAWING

FOR INFORMATION

Drawing Number:
082-WHPS-BR01

Revision:
A