




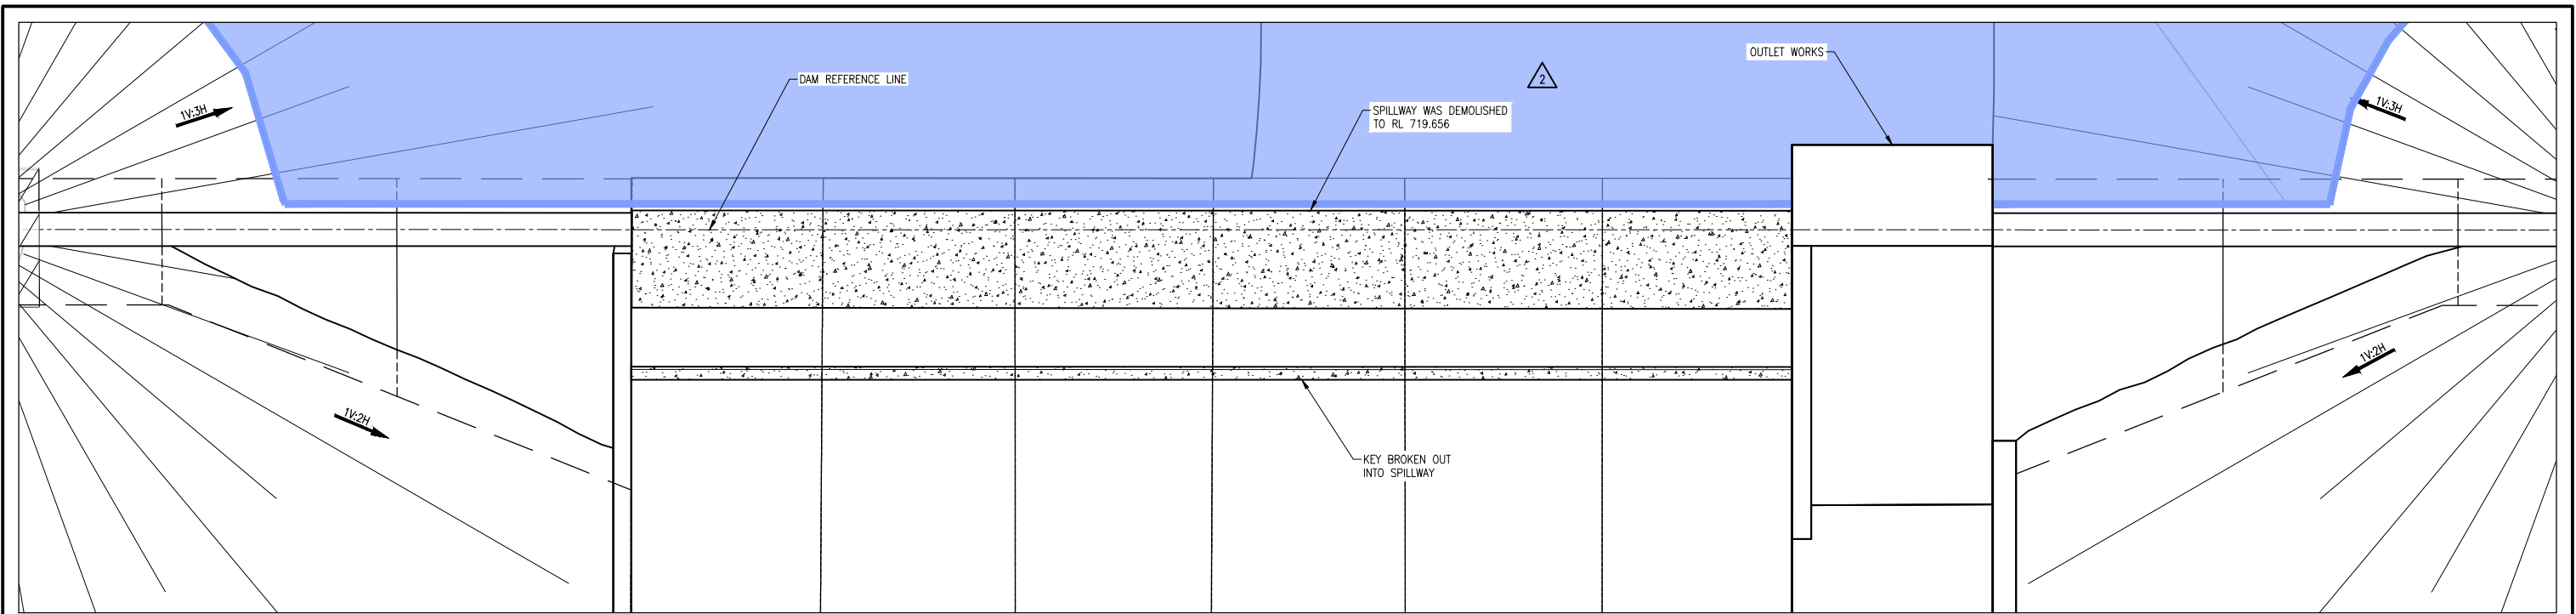


DEMOLISHED SPILLWAY PLAN VIEW
SCALE 1:250

NOTE:
* DEMOLITION WORK TO BE DONE BY DEMOLITIONS CONTRACTOR.

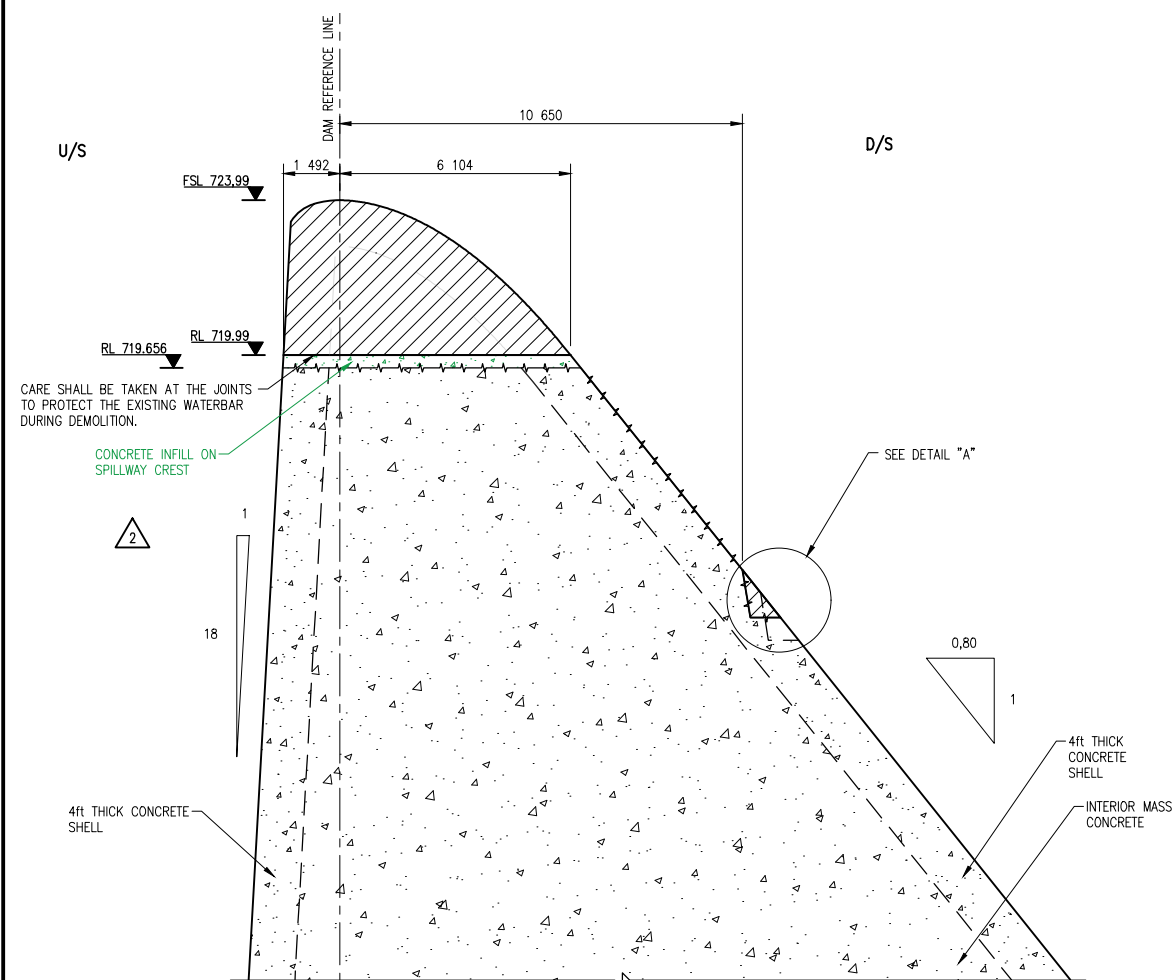

TYPICAL SPILLWAY DEMOLITION
SCALE 1:100

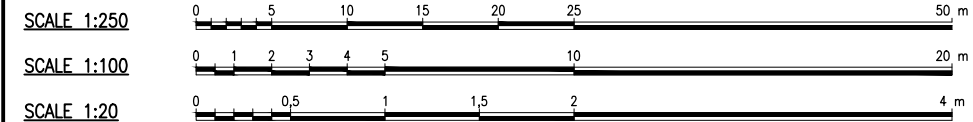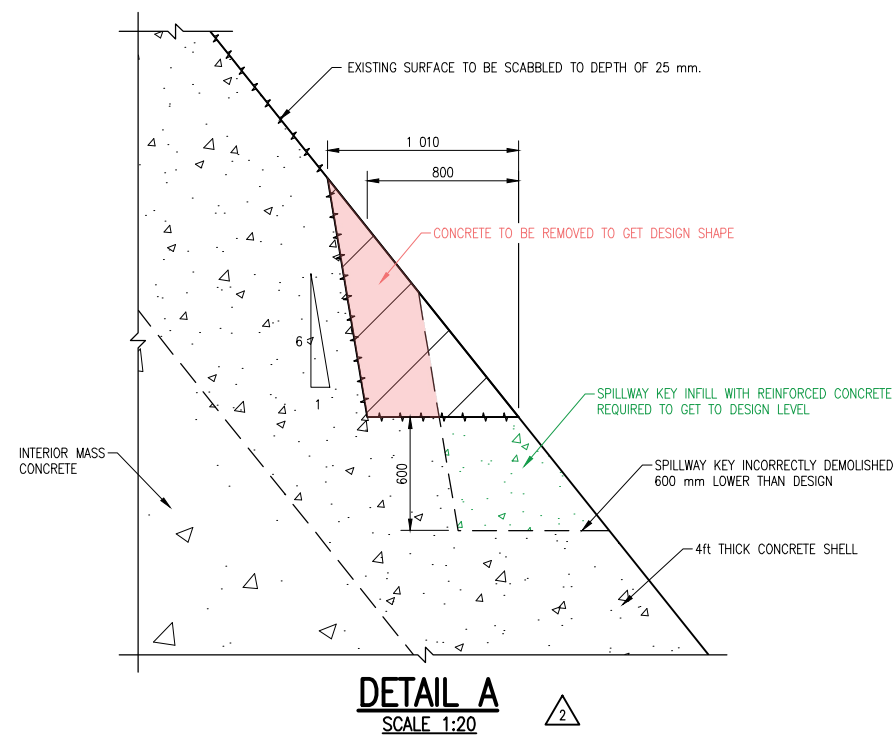

3/3	SECTIONS AND DETAILS 2	9368-305	X
1/3	PLAN LAYOUT AND ELEVATION	9368-303	X
1/1	LIST OF DRAWINGS	9368-015	X
SHEET	DESCRIPTION	OTHER No.	REG. No.

PREPARED BY:  CONSULTING ENGINEERS	REVISION				DEPARTMENT OF WATER AND SANITATION REPUBLIC OF SOUTH AFRICA				GROOT LETABA RIVER WATER DEVELOPMENT PROJECT (GLWaP)										
	MOD No.	DATE	DESCRIPTION	FOR	DWS	HEAD OFFICE ENGINEERING SERVICES PRIVATE BAG X313 PRETORIA 0001		 D.M. MASHITISO DIRECTOR GENERAL		SEDIBENG BUILDING 185 FRANCIS BAARD STREET PRETORIA (012) 336-7500		TZANEEN DAM RAISING							
	01	06/23	ISSUE FOR CONSTRUCTION	QS								SPILLWAY RISING							
	02	06/26	DEMOLITION UPDATES	QS								DEMOLITIONS – SECTIONS AND DETAILS 1							
						M BLAESER		DESIGN: HJ WRIGHT				PROVINCE: LIMPOPO		DISTRICT: TZANEEN		KEYCODES: – – – – –		OTHER NUMBER 9368-304	
						CHECKED:		DATE: DRAWN: NM				LOCALITY No.: –		TENDER/ CONTRACT No. –		SHEET REG. No.		REV.	
						HJ WRIGHT		DATE: EXT. APPROVAL / DESIGN CHECKED: DATE:				CALCULATION FILE: –				2 OF 3		X	
						Q SHAW												02	
						CHIEF ENGINEER / APP (Pr. Eng):		DATE: DIRECTOR (Pr. Eng):											