



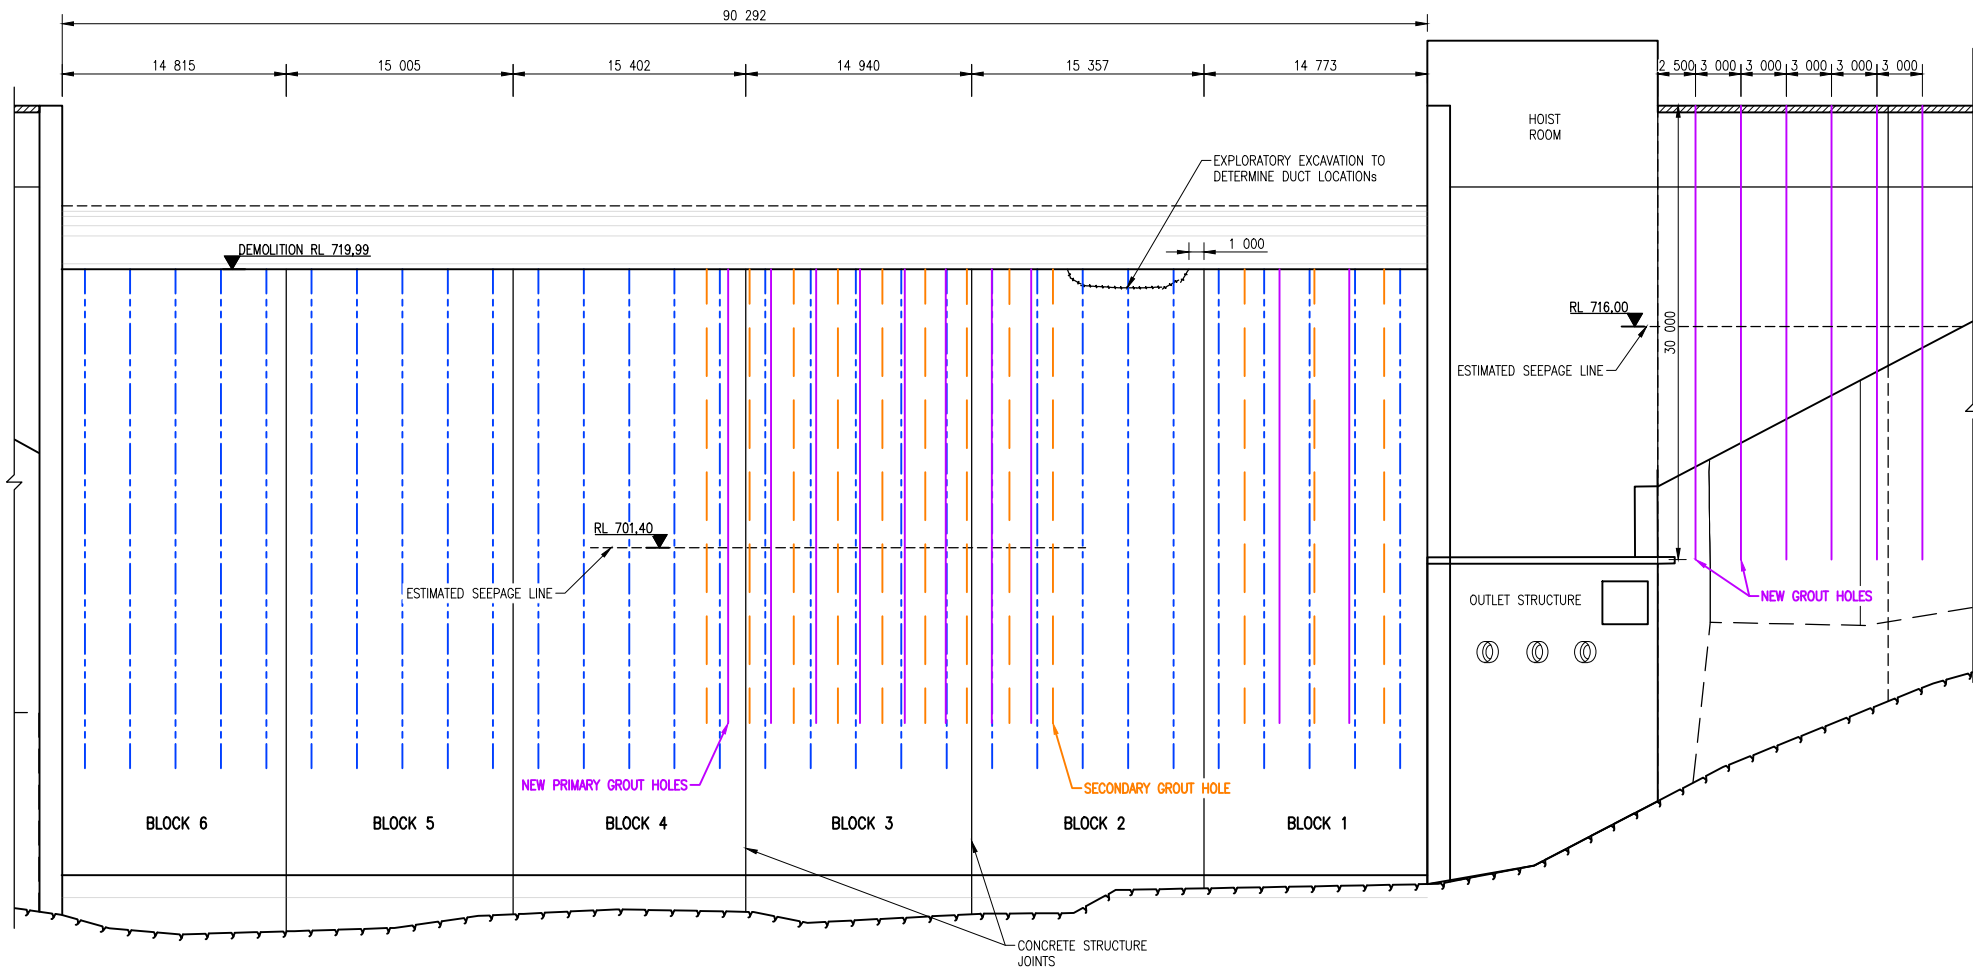

DOWNSTREAM ELEVATION INDICATING GROUTING POSITIONS

SCALE 1:250


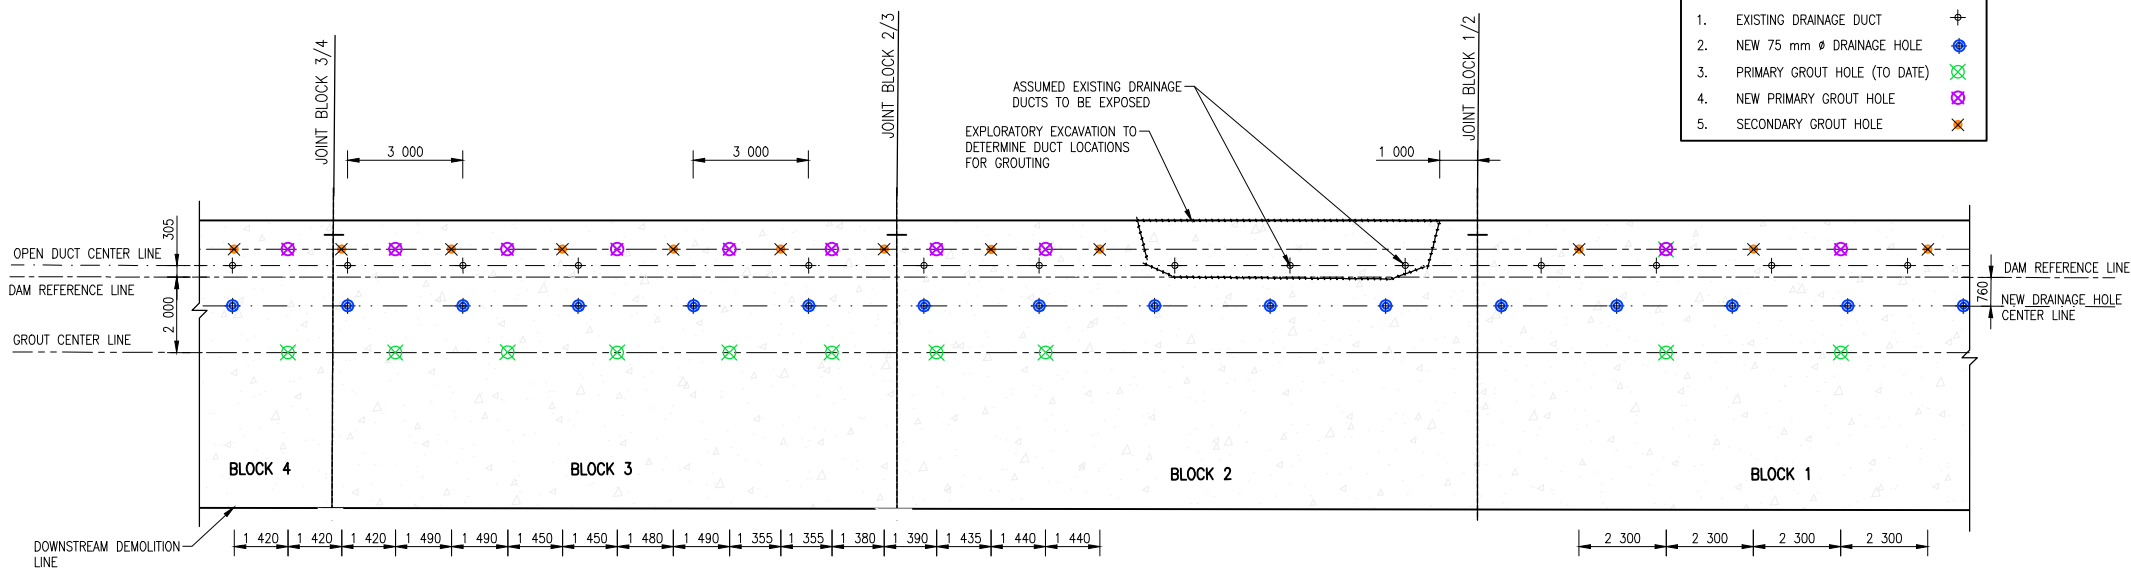


PLAN VIEW INDICATING GROUT POSITIONS

SCALE 1:100


SCALE 1:100

SCALE 1:250

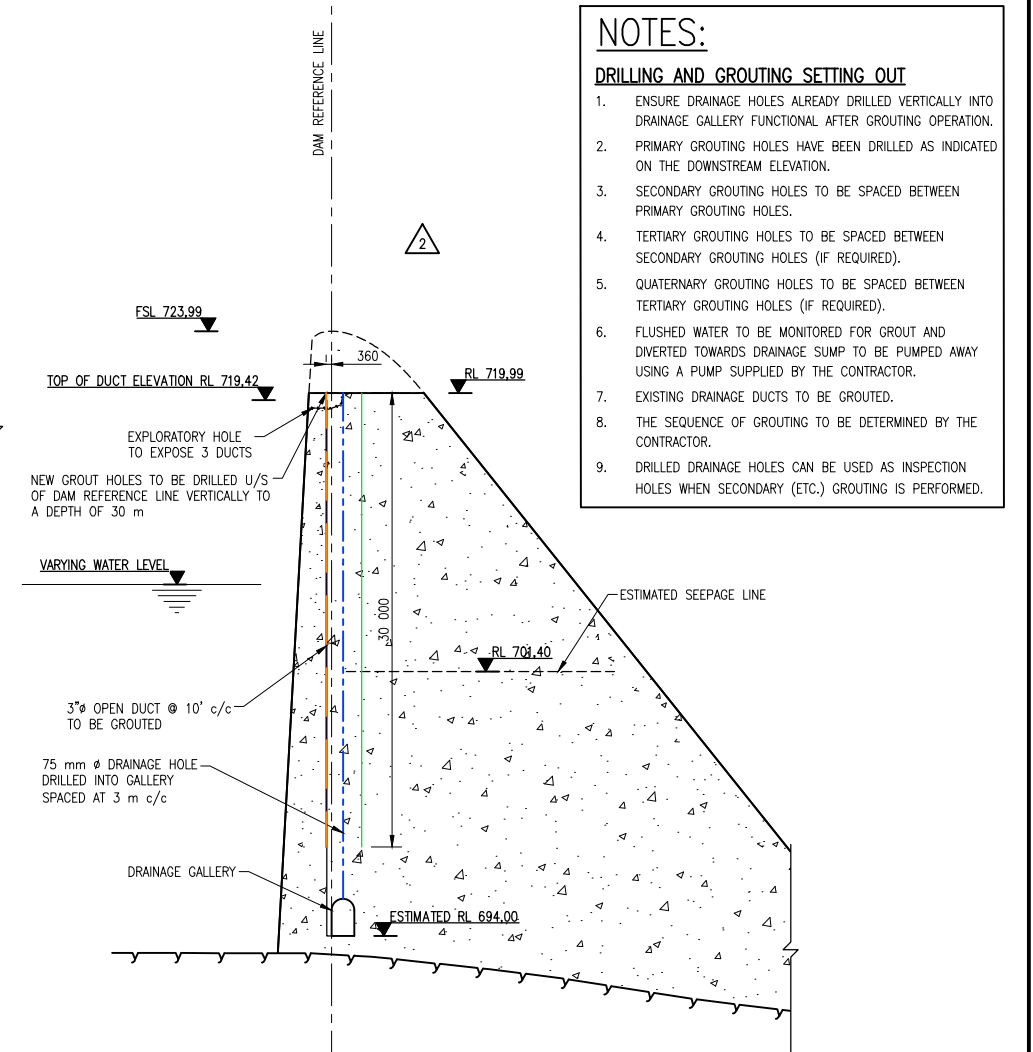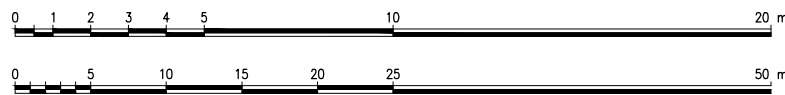

TYPICAL SPILLWAY SECTION INDICATION GROUTING

SCALE 1:250

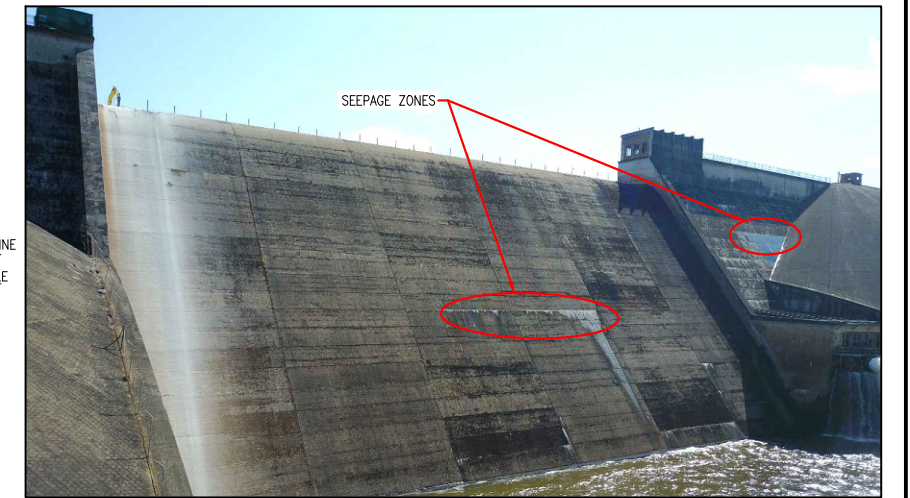

DOWNSTREAM VIEW OF SPILLWAY

SCALE: NTS

1/1	LIST OF DRAWINGS	9368-015	X
SHEET	DESCRIPTION	OTHER No.	REG. No.
LIST OF DRAWINGS			

GROOT LETABA RIVER WATER DEVELOPMENT PROJECT (GLeWaP)

TZANEEN DAM RAISING

SPILLWAY RAISING – SEEPAGE INTERCEPTION

DRILLING AND GROUTING DETAILS

PROVINCE: LIMPOPO	DISTRICT: TZANEEN	KEYCODES: - - - - -	OTHER NUMBER: 9368-331	REV.:
LOCALITY No.: -	TENDER/CONTRACT No.: -	SHEET: 1 of 1	REG. No.:	X
CALCULATION FILE: -				02



PREPARED BY:

MOD. No.	DATE	REVISION DESCRIPTION	FOR	DWS
01	06/23	ISSUE FOR CONSTRUCTION	QS	
02	11/25	DRAWING UPDATE	QS	

DEPARTMENT OF WATER AND SANITATION
REPUBLIC OF SOUTH AFRICA

HEAD OFFICE
ENGINEERING SERVICES
PRIVATE BAG X313
PRETORIA 0001

SEDIBENG BUILDING
185 FRANCIS BAARD STREET
PRETORIA
(012) 336-7500

D.M. MASHITSHO
DIRECTOR GENERAL

M BLAESER

CHECKED:

HJ WRIGHT

ENGINEER:

Q SHAW

CHIEF ENGINEER / APP (Pr. Eng):

DESIGN: HJ WRIGHT

DATE:

DRAWN: NM

EXT. APPROVAL / DESIGN CHECKED:

DATE:

DIRECTOR (Pr. Eng):

DATE: