




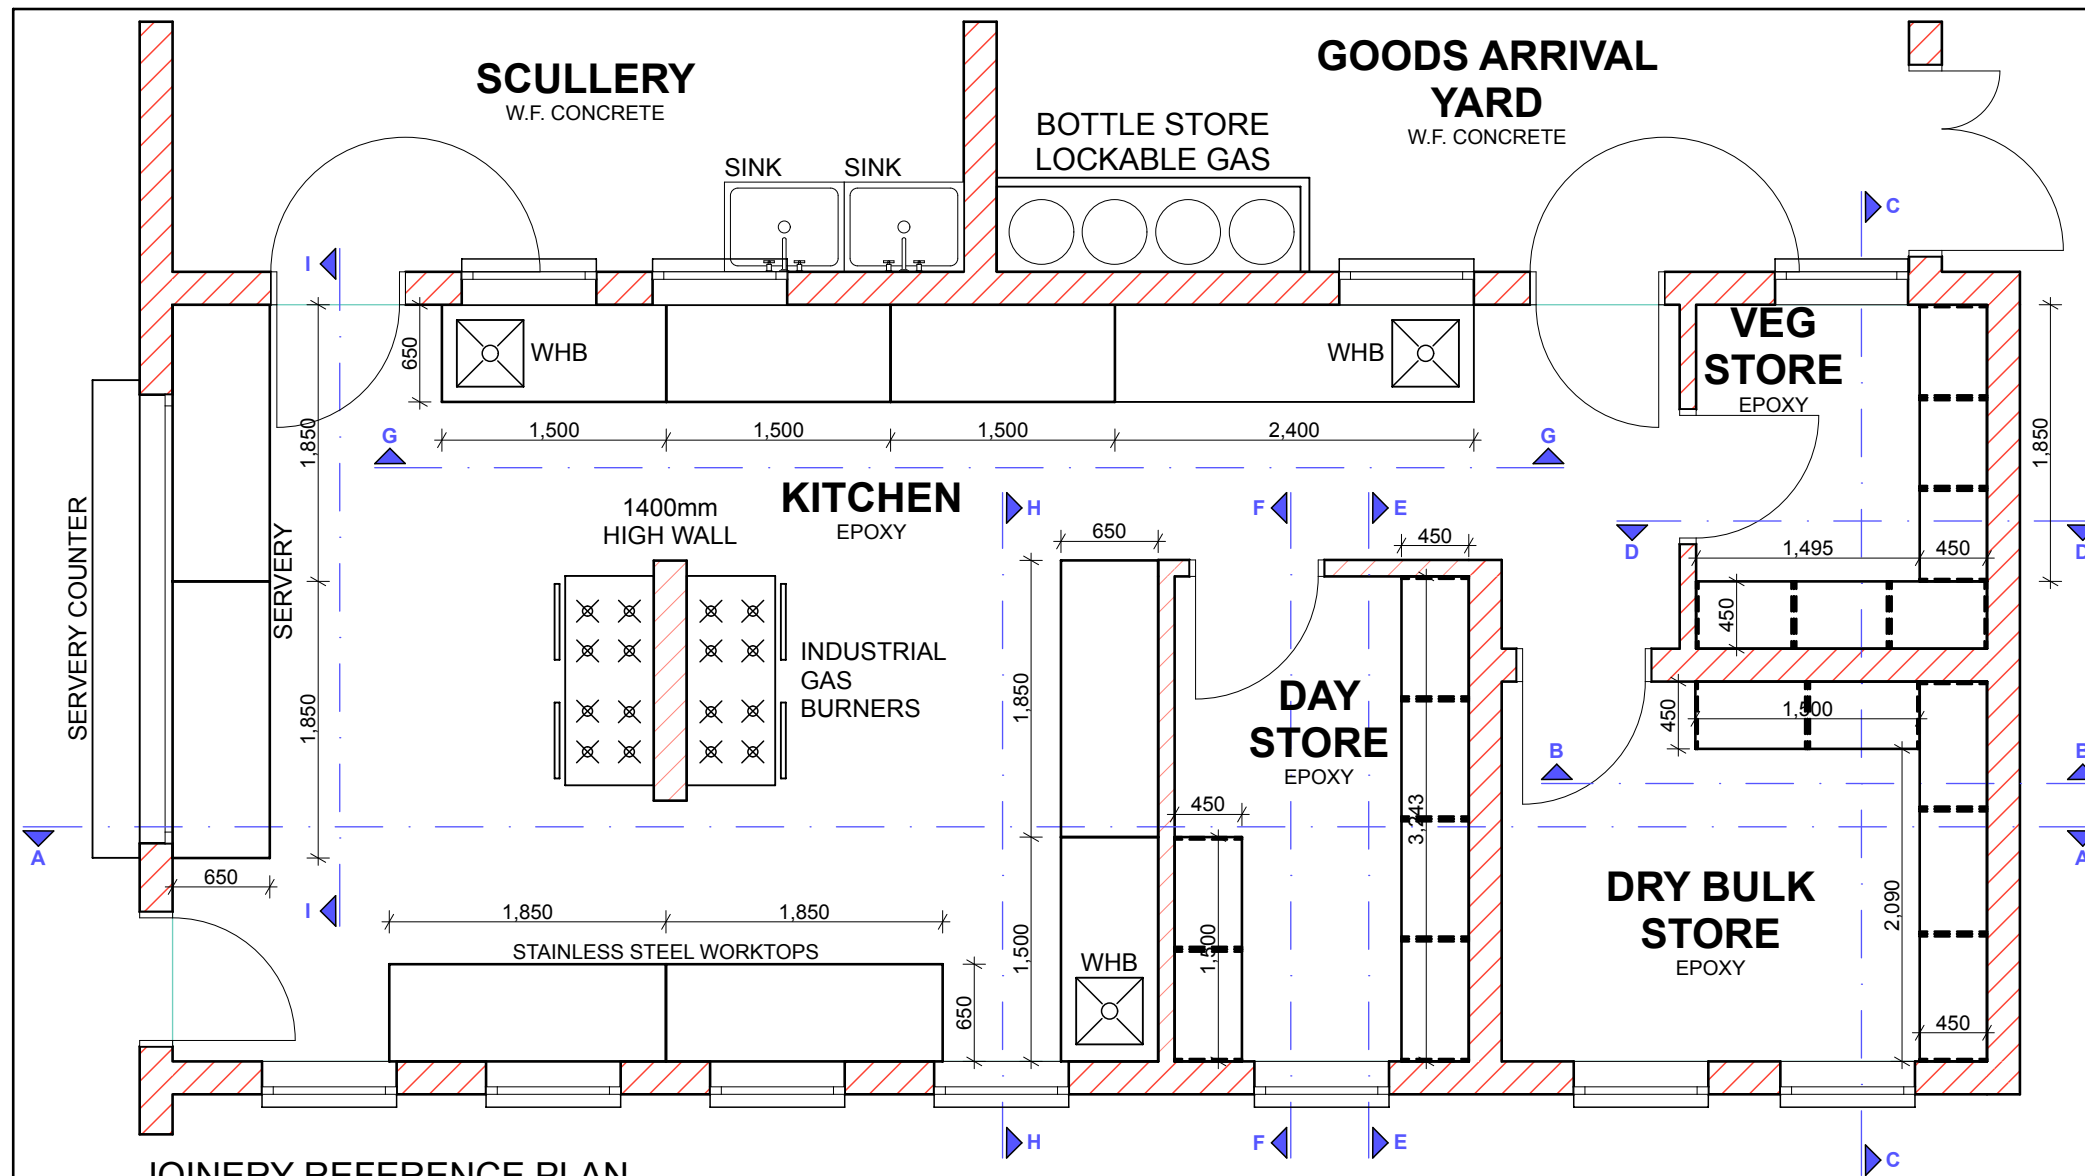


JOINERY REFERENCE PLAN
SCALE - 1:50

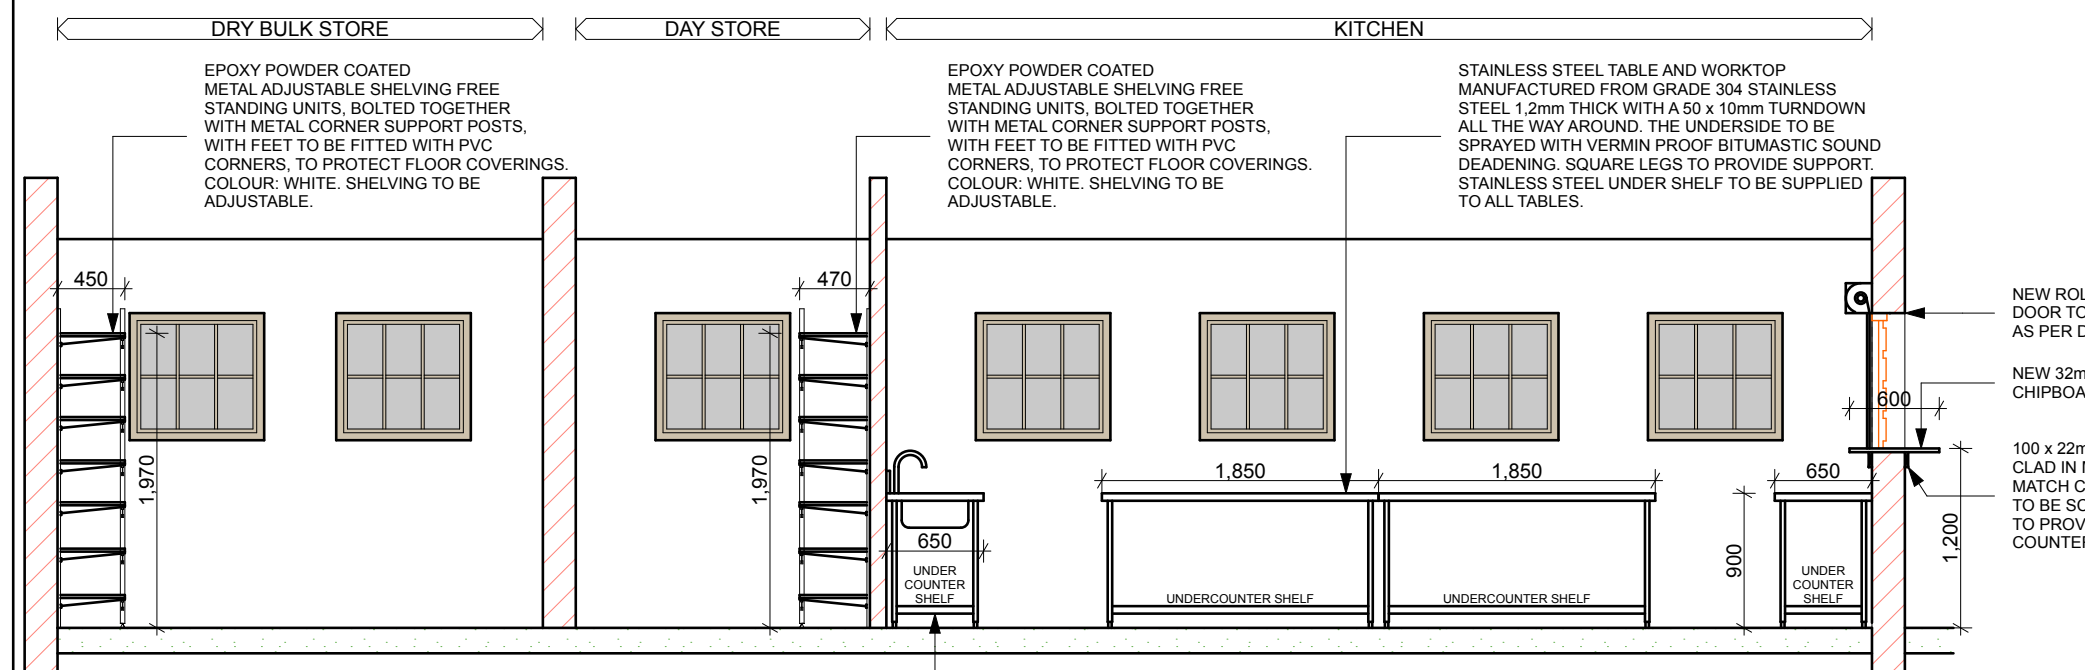


SECTION A - A
SCALE - 1:50

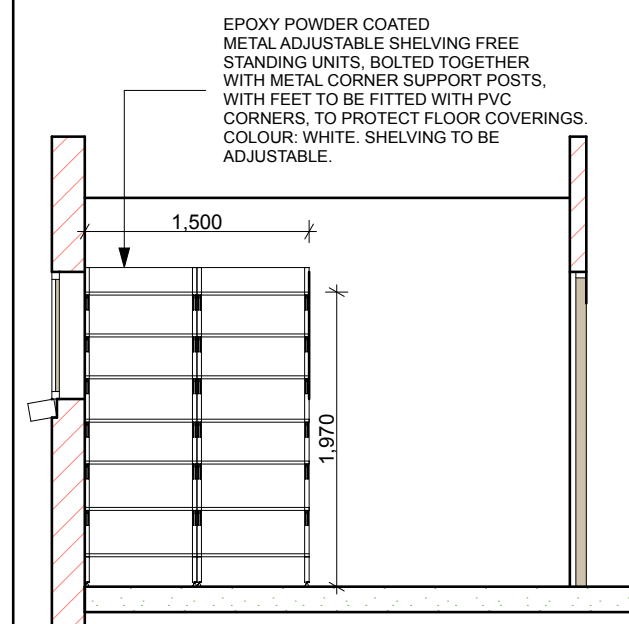


SECTION F - F
SCALE - 1:50

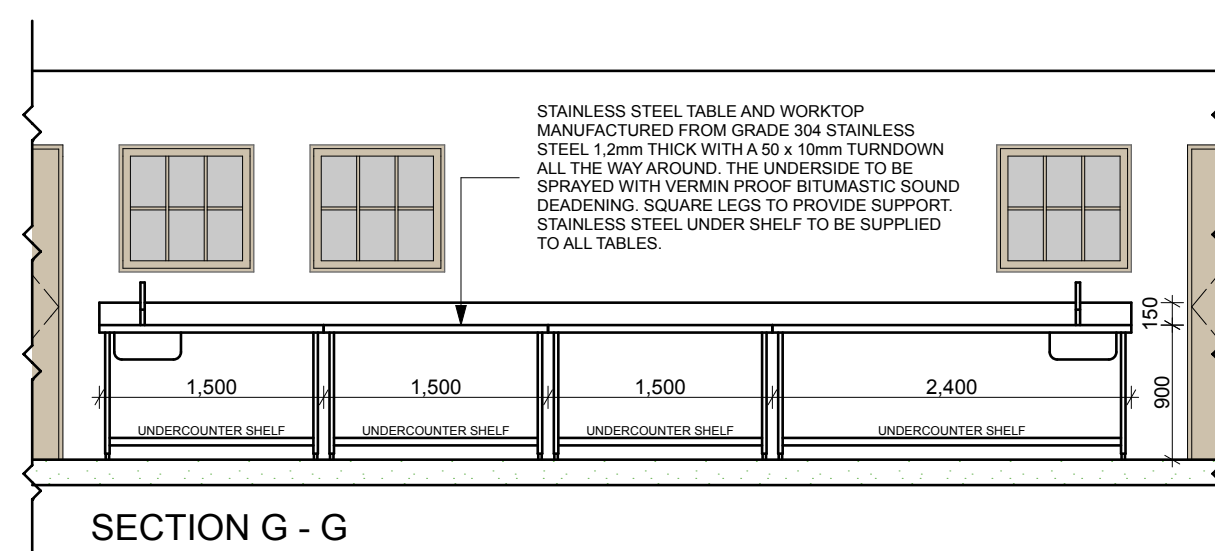


SECTION G - G
SCALE - 1:50

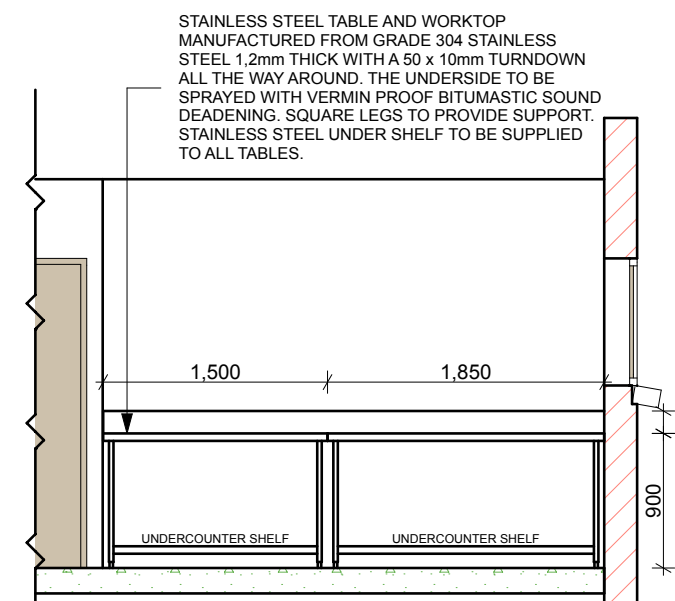


SECTION H - H
SCALE - 1:50

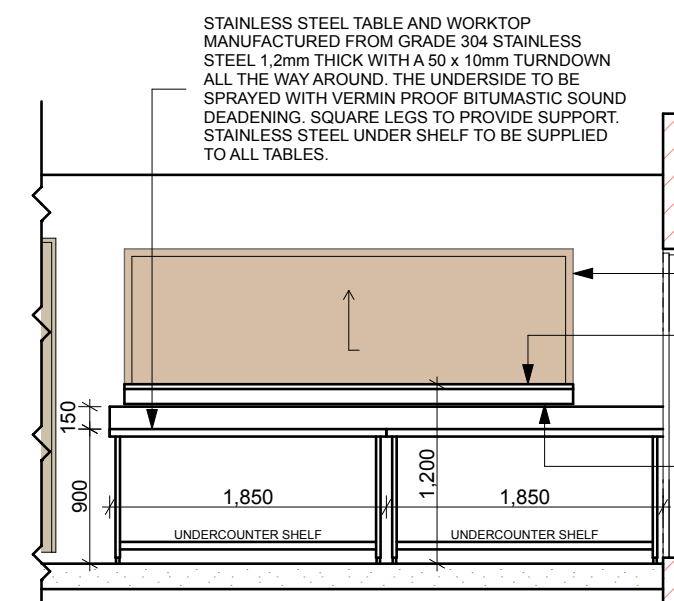


SECTION I - I
SCALE - 1:50

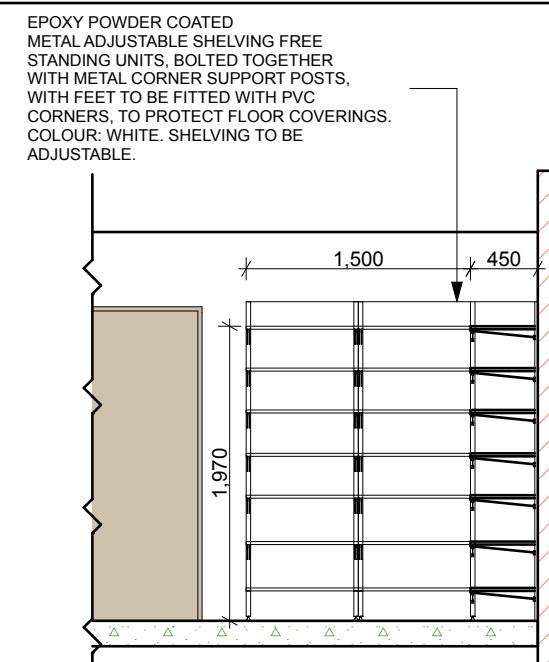


SECTION B - B
SCALE - 1:50

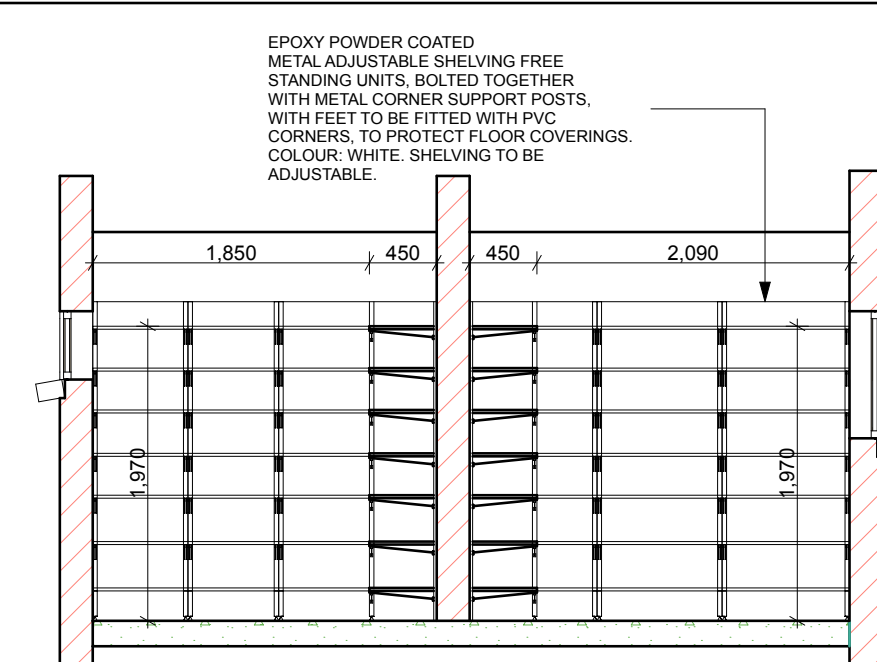

SECTION C - C
SCALE - 1:50

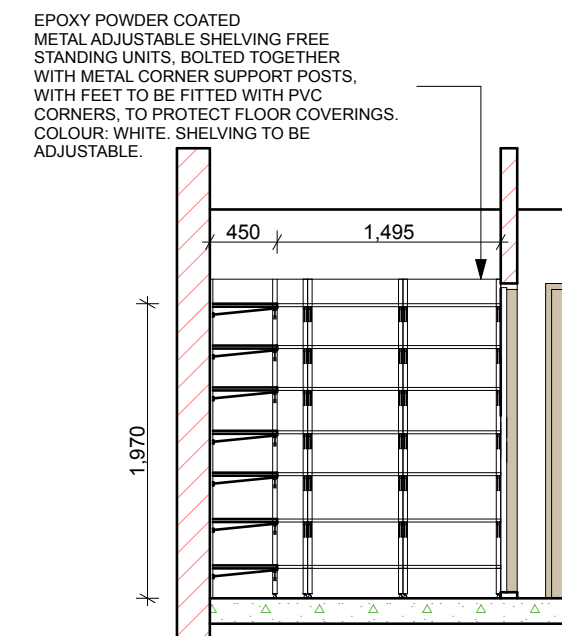

SECTION D - D
SCALE - 1:50

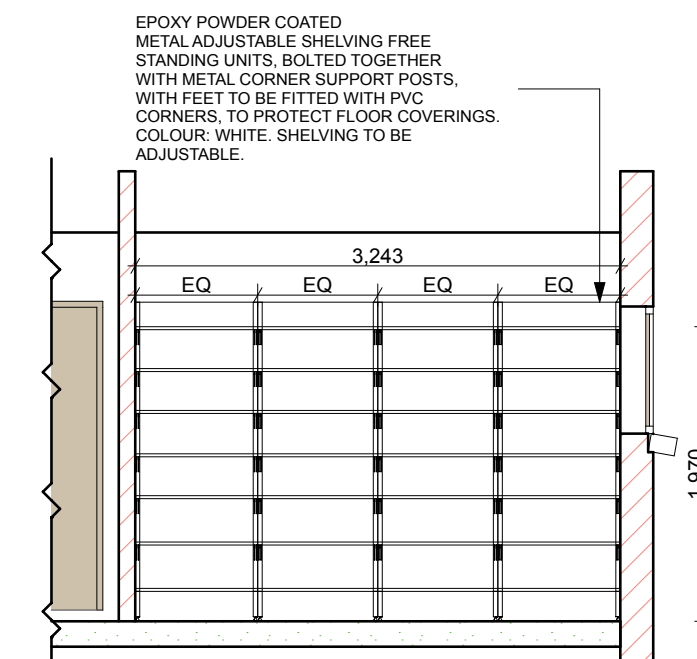

SECTION E - E
SCALE - 1:50

NOTES:
1. All boundaries, dimensions and levels are to be checked on site before construction and any discrepancies are to be reported to the office of the Architect.
2. Partial Service: Any discrepancies with site or other information is to be advised to the Architect and direction or approval is to be sought before the implementation of the detail.
3. Do not scale this drawing.
4. For the purpose of coordination, all relevant parties must check this information prior to implementation and report any discrepancies to the Architect.

Rev No.	Date	Description	Rev By
A	21/01/2024	ISSUED FOR INFORMATION	ID

Architect :
Name :
Signature :
Client :
Name :
Signature :



Project:
**CONDITION ASSESSMENT
POPANO SECONDARY SCHOOL**

Drawing description:
**PROPOSED NEW DINING AND
NUTRITION BUILDING
JOINERY DRAWINGS**

Drawn:
ISENZKO ENGINEERING
Scale: AS SHOWN ON DRAWING

FOR INFORMATION

Drawing Number: 082-PSS-ND-110
Revision: A